



DRAWN : SR	STATUS: Planning	DRAWING No. KP-L-002
CHECKED : NdeJ	SCALE: 1:2000@A1	DATE: April 2021
APPROVED : NdeJ	FORMAT: AutoCAD	CLIENT : South Dublin CoCo
PROJECT MANAGER : -	This drawing must not be either loaned, copied or otherwise reproduced in whole or in part or used for any purpose without the prior written permission of NdeJA	

-
- GRAPHIC SCALE (metres)

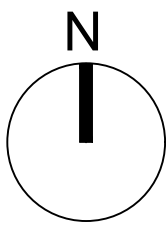

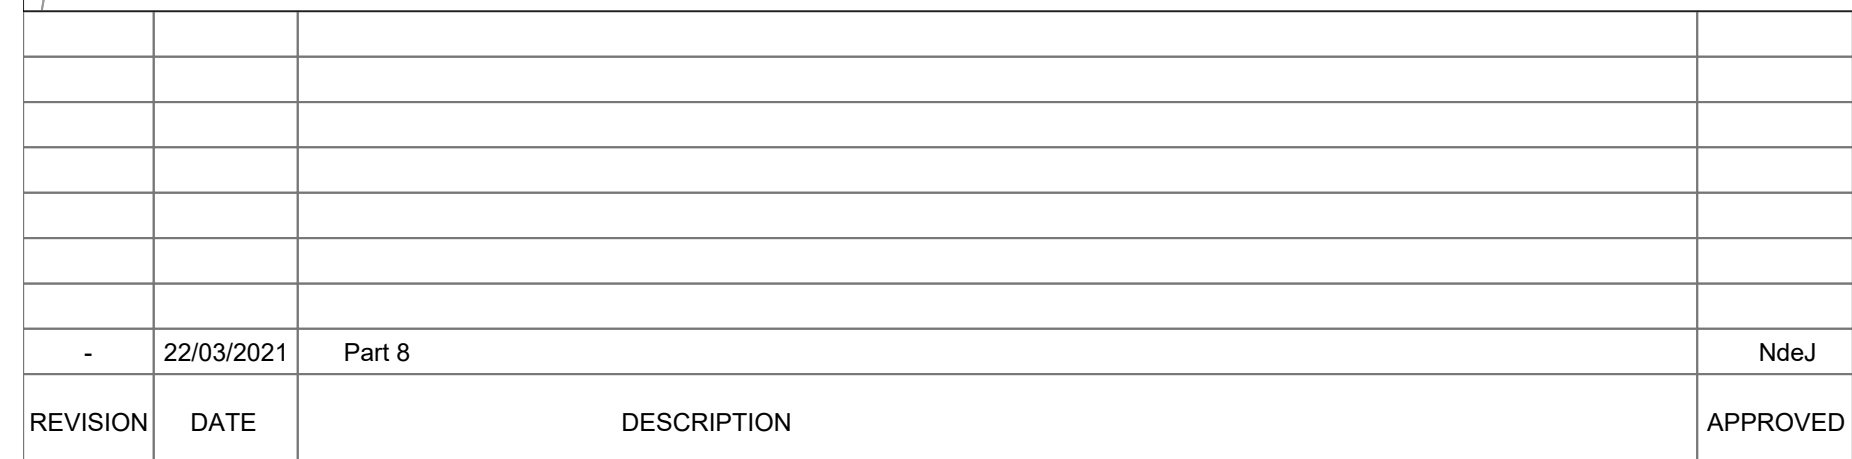


- 25 0 25 5
- GRAPHIC SCALE (metres)

GRAPHIC SCALE (metres)


TITLE:	Detailed Layout Plan - Sheet 1
--------	--------------------------------

REV.

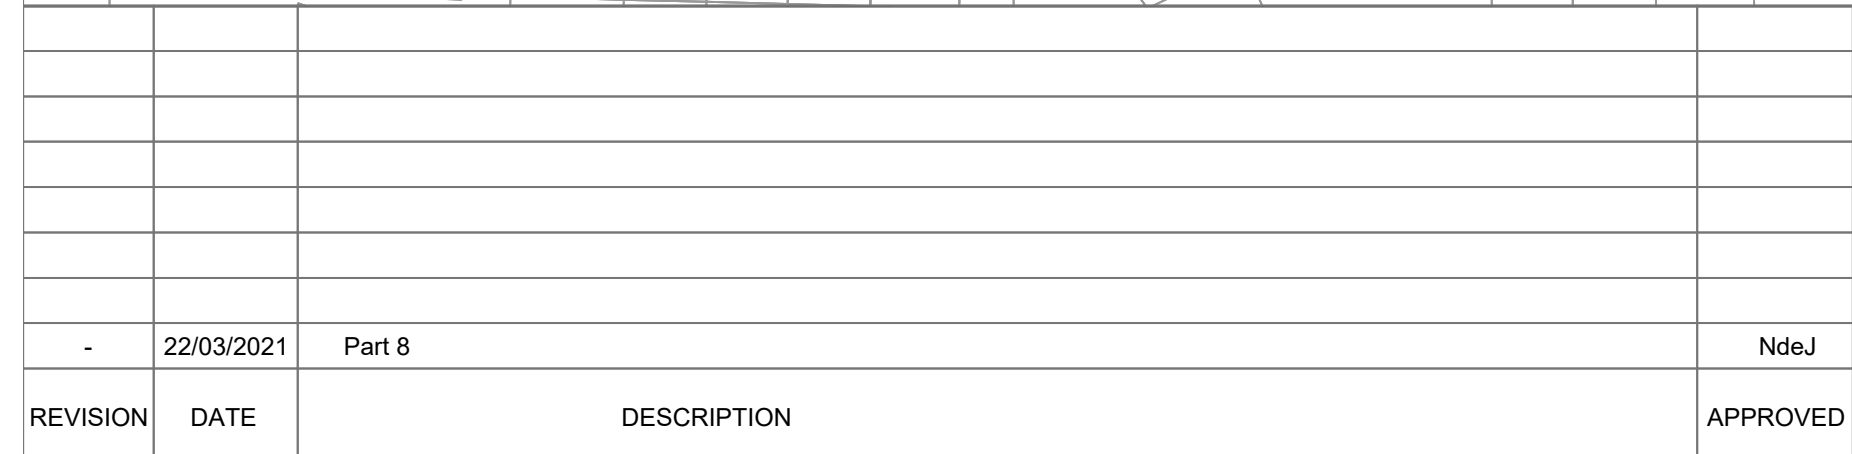

DRAWN : SR	STATUS: Planning	DRAWING No. KP-L-002B
CHECKED : NdeJ	SCALE: 1:500@A1	DATE: April 2021
APPROVED : NdeJ	FORMAT: AutoCAD	CLIENT : South Dublin CoCo
PROJECT MANAGER : -	This drawing must not be either loaned, copied or otherwise reproduced in whole or in part or used for any purpose without the prior written permission of NdeJA	

-
- Ornamental Planting
- 25 0 25 5
- GRAPHIC SCALE (metres)
- N

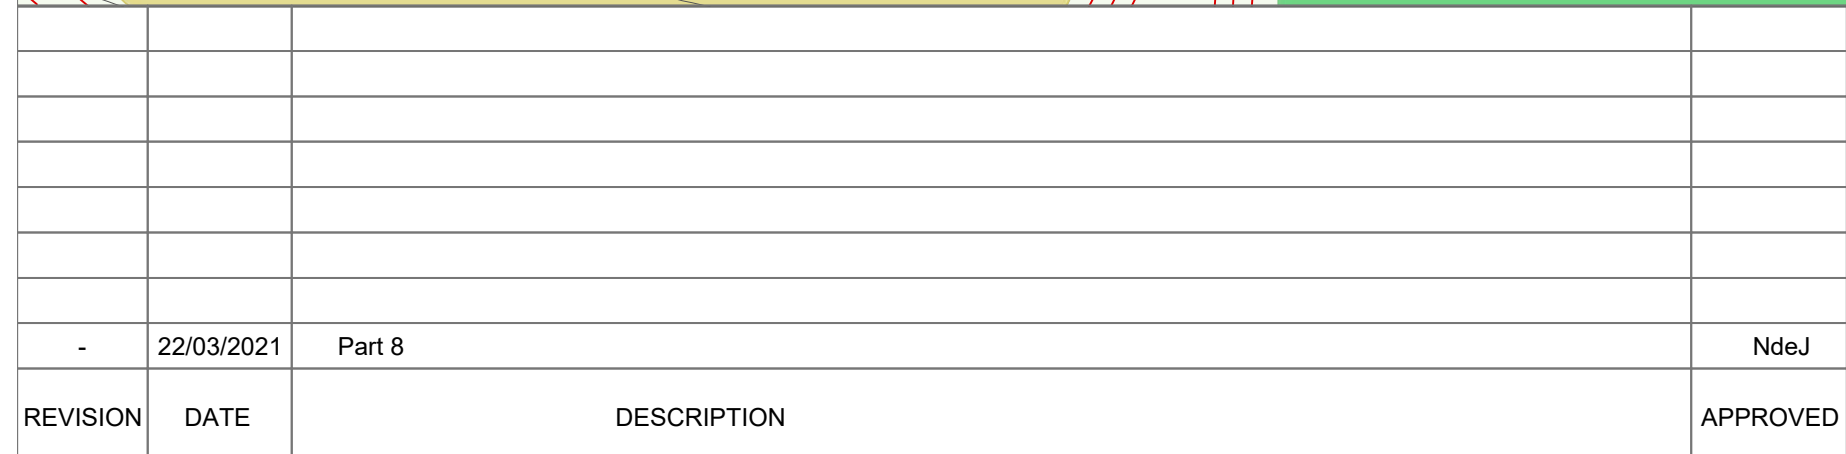

DRAWN : SR	STATUS: Planning	DRAWING No. KP-L-002C
CHECKED : NdeJ	SCALE: 1:500@A1	DATE: April 2021
APPROVED : NdeJ	FORMAT: AutoCAD	CLIENT : South Dublin CoCo
PROJECT MANAGER : -	This drawing must not be either loaned, copied or otherwise reproduced in whole or in part or used for any purpose without the prior written permission of NdeJA	

-
- GRAPHIC SCALE (metres)




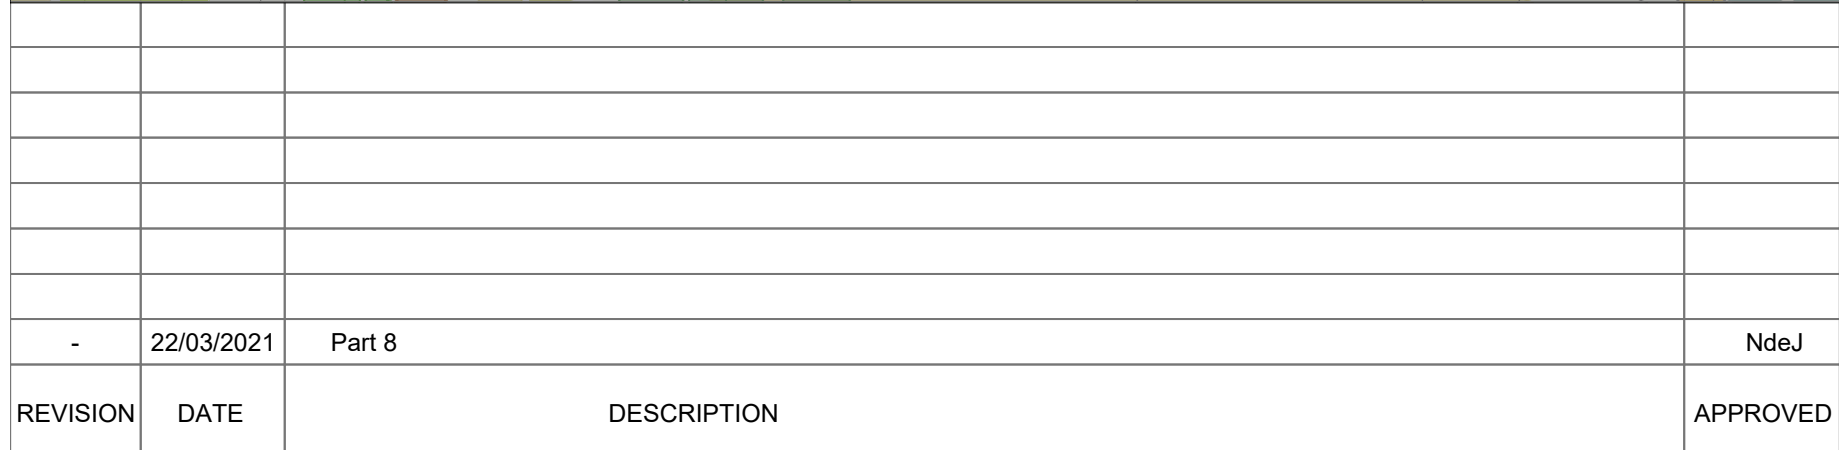

✓.



25 0 25 50


GRAPHIC SCALE (metres)

PROJECT:	Killinarden Park and Greenway in Tallaght, Dublin 24		
TITLE:	Detailed Layout Plan - Sheet 4		
		Nicholas de Jong Associates URBAN DESIGN 	
		REV. -	



DRAWN : SR	STATUS: Planning	DRAWING No. KP-L-002E
CHECKED : NdeJ	SCALE: 1:500@A1	DATE: April 2021
APPROVED : NdeJ	FORMAT: AutoCAD	CLIENT : South Dublin CoCo
PROJECT MANAGER : -	This drawing must not be either loaned, copied or otherwise reproduced in whole or in part or used for any purpose without the prior written permission of NdeJA	


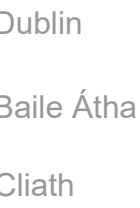
-
- Ornamental Planting
- 25 0 25 50
- GRAPHIC SCALE (metres)
- N

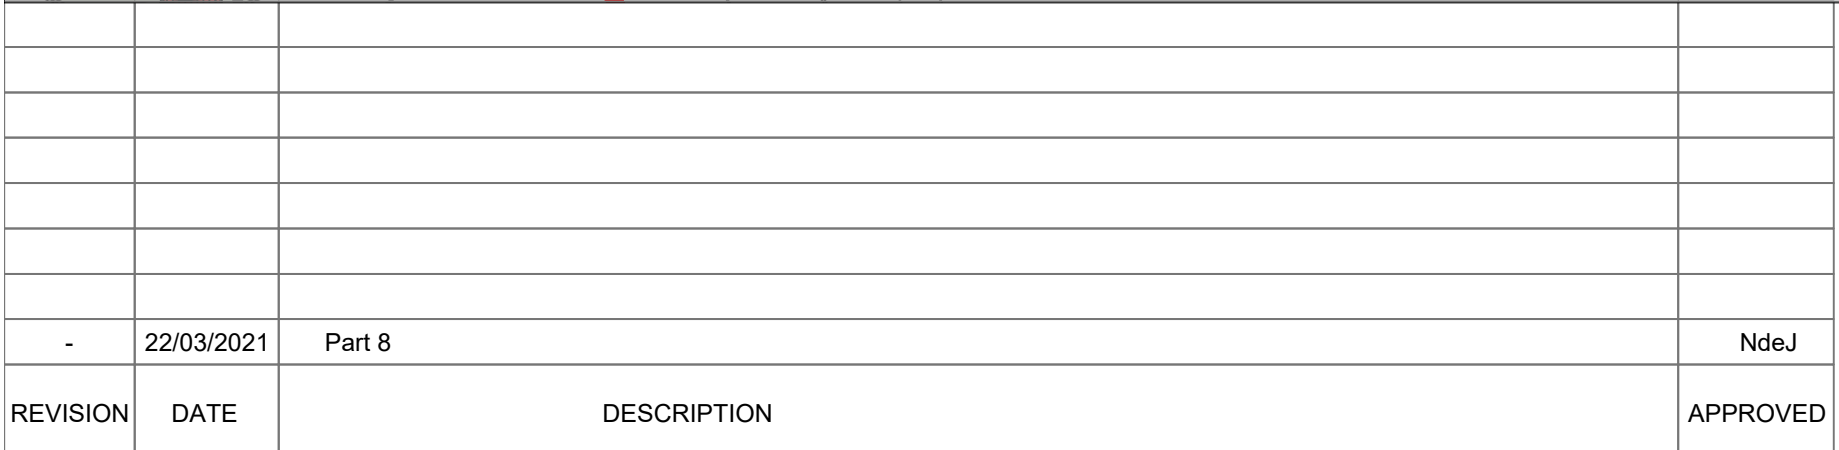

DRAWN : SR	STATUS: Planning	DRAWING No. KP-L-002F
CHECKED : NdeJ	SCALE: 1:500@A1	DATE: April 2021
APPROVED : NdeJ	FORMAT: AutoCAD	CLIENT : South Dublin CoCo
PROJECT MANAGER : -	This drawing must not be either loaned, copied or otherwise reproduced in whole or in part or used for any purpose without the prior written permission of NdeJA	

GRAPHIC SCALE (metres)

PROJECT:	Killinarden Park and Greenway in Tallaght, Dublin 24		
TITLE:	Detailed Layout Plan - Sheet 6		
	 <p>Comhairle Contae Átha Cliath Theas South Dublin County Council</p>	<p>Nicholas de Jong Associates</p> <p>URBAN DESIGN</p> 	<p>REV.</p> <p>-</p>



GRAPHIC SCALE (metres)

REV.



Comhairle Contae
Átha Cliath Theas
South Dublin County Council

Nicholas de Jong Associates
URBAN DESIGN

-	22/03/2021	Part 8	NdeJ
REVISION	DATE	DESCRIPTION	APPROVED