
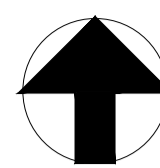


NORTH: 

ALL DRAWINGS ARE THE COPYRIGHT OF THE ARCHITECTS AND MAY NOT BE USED IN WHOLE OR IN PART WITHOUT THEIR EXPRESSED PERMISSION IN WRITING. DO NOT SCALE. USE WRITTEN DIMENSIONS ONLY. ALL DIMENSIONS TO BE CHECKED ON SITE BY THE CONTRACTOR AND ANY DISCREPANCIES REPORTED TO THE ARCHITECTS IMMEDIATELY.

LEGEND
 SITE BOUNDARY

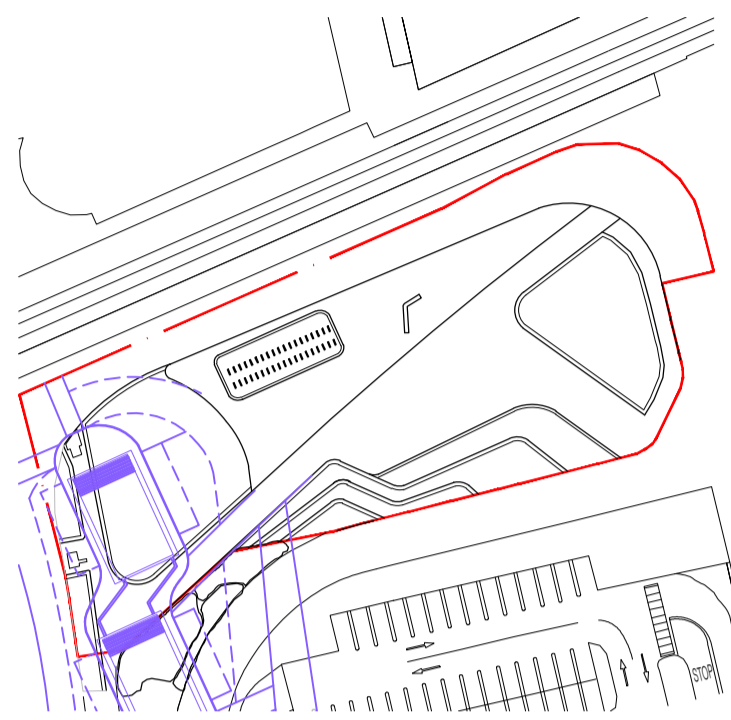

FUTURE BUS CONNECTS SCHEME SHOWN IN PURPLE

PART 8 FINAL


Comhairle Contae Átha Cliath Theas
South Dublin County Council
 Architects' Department,
 County Hall, Tallaght,
 Dublin 24.
 Tel: 01 414 9000
 County Architect - Eddie Conroy
 B. Arch., M. Arch.Sc., FRIAI.

PROJECT:
 Public Realm adjacent to
 Belgard Square West, Tallaght (The Square)
 Luas Stop and The Square Carpark

DRAWING:
**SITE LAYOUT PLAN -
 TALLAGHT LUAS STOP**

| | |
|------------------------------|-------------------|
| SCALE: 1:200 | PAPER SIZE: A1 |
| DRAWN BY: LB | CHECKED BY: - |
| JOB NO. 20017 | DRAWING NO. 03 |
| DATE OF ORIGIN: SEPT 2021 | REV: - |



01 SITE LAYOUT PLAN - TALLAGHT LUAS STOP
 SCALE = 1:200 @A1, 1:400@A3