


Costcutter's

Pharmacy

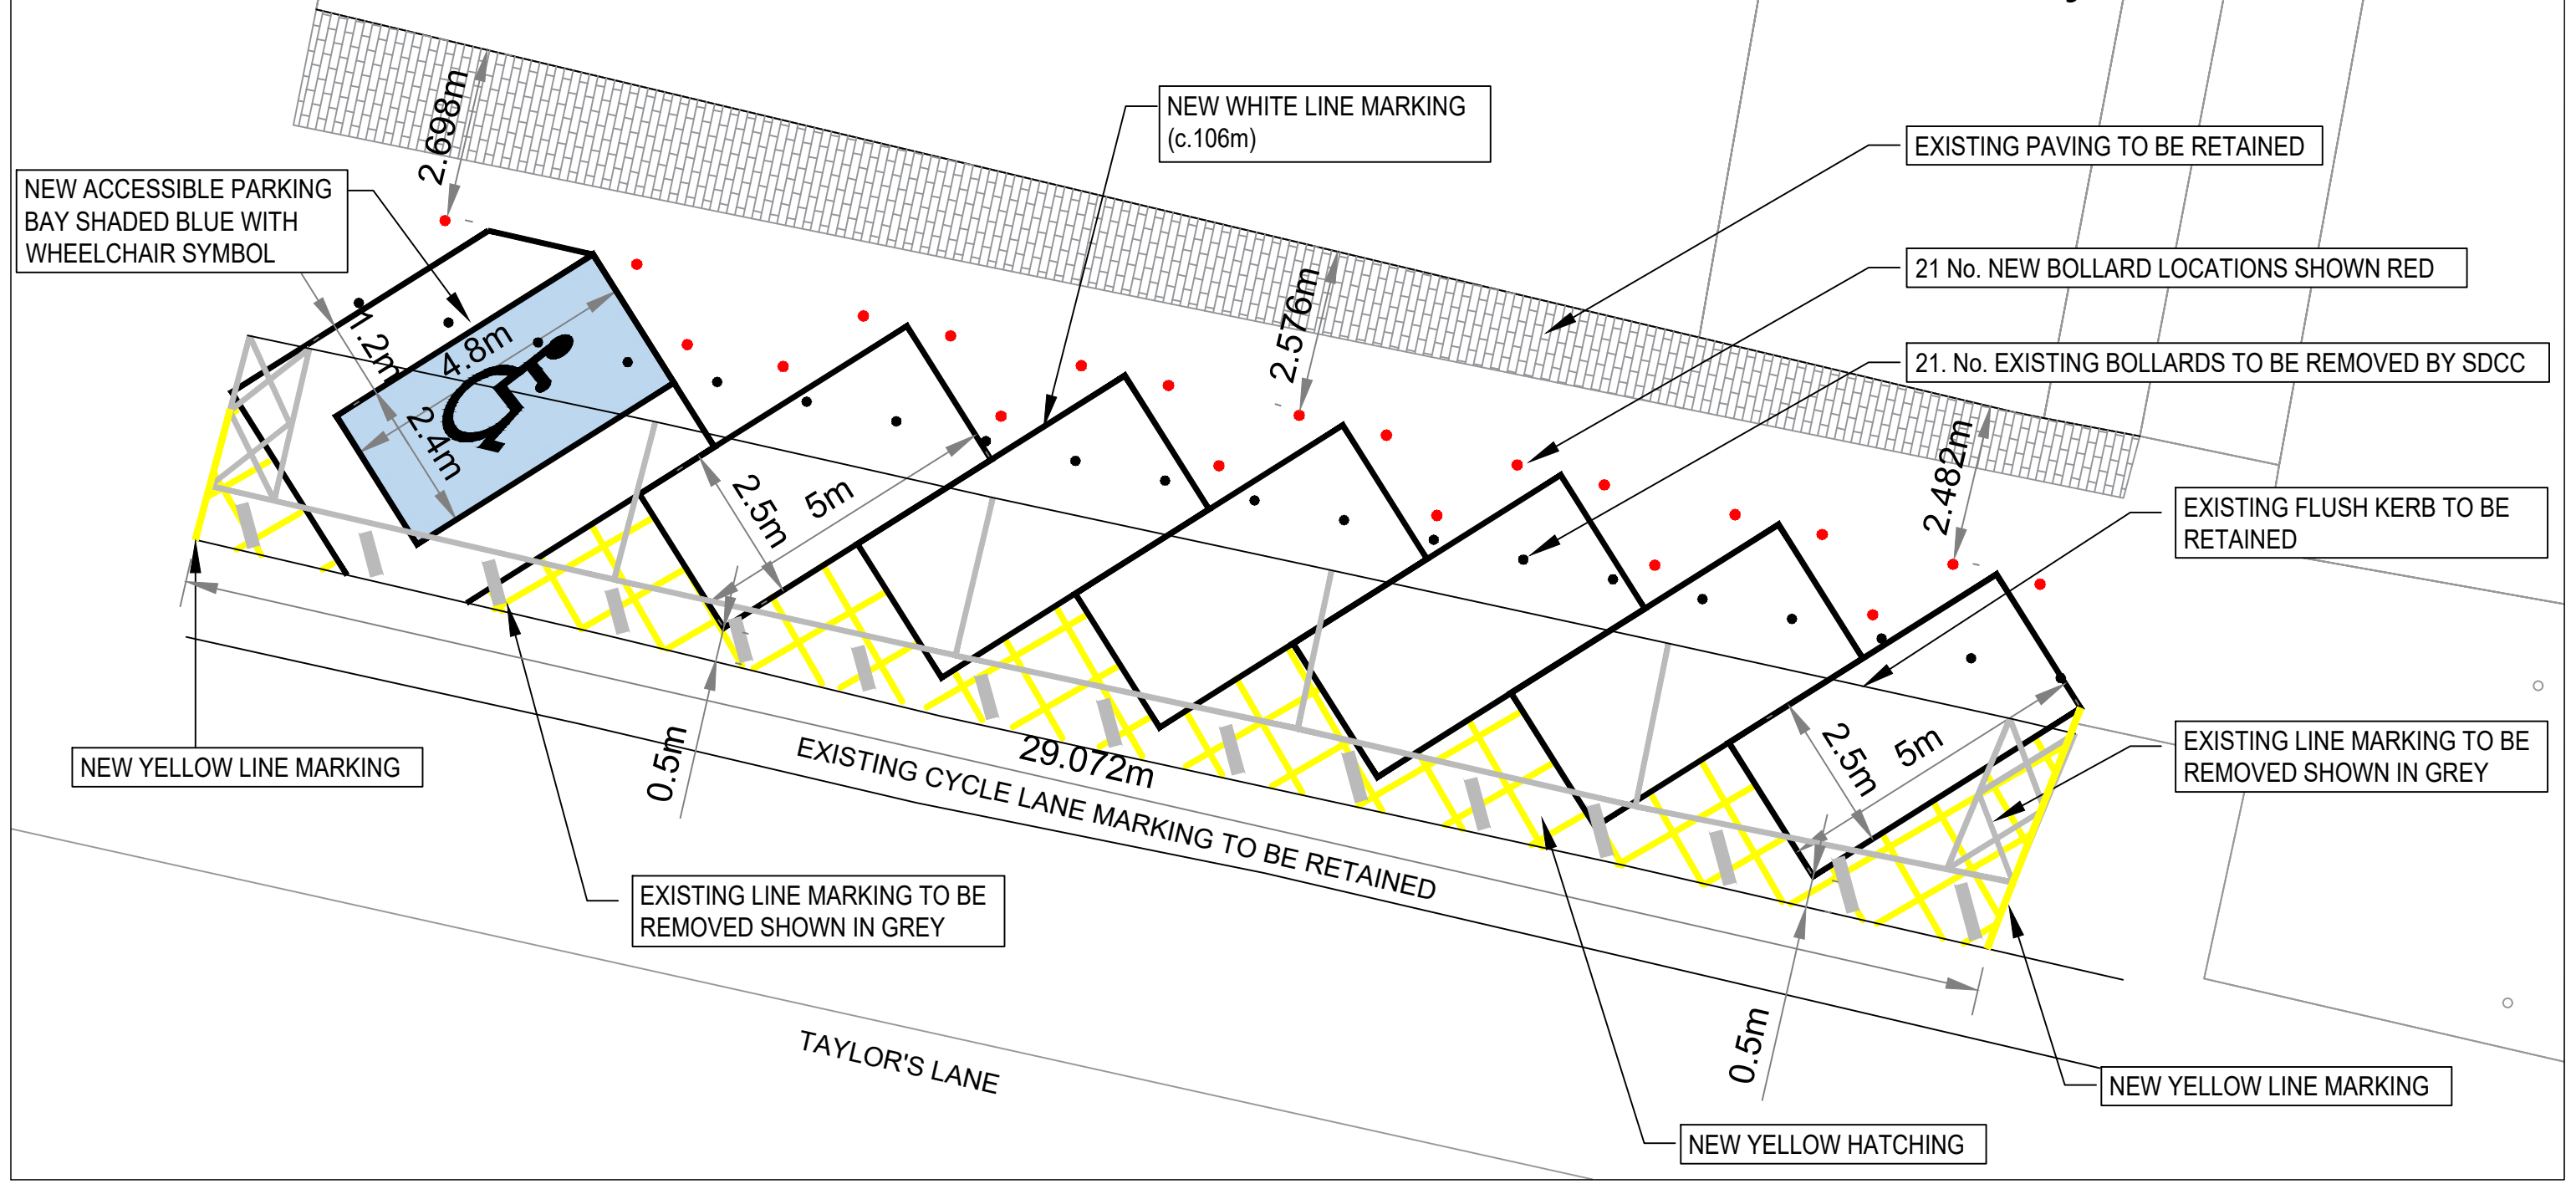

PROPOSED LINE MARKING ALTERATIONS
 Scale 1/100



COMHAIRLE CONTAE ÁTHA CLIATH THEAS
 SOUTH DUBLIN COUNTY COUNCIL
 LAND USE, PLANNING & TRANSPORTATION,
 COUNTY HALL, TALLAGHT, DUBLIN 24

M. Mulhern
 DIRECTOR
 T. O'Grady
 SENIOR ENGINEER

REV.	DATE	DESCRIPTION
1.	09/09/2021	Construction issue

SCALE	NTS
DATE	Sep 2021
DRAWN	AF
CHECKED	AK

PROJECT TITLE	Taylor's Lane, Costcutters.
DRAWING TITLE	Proposed Line Marking Alterations
DRAWING NO.	TBC
REV.	T 01