



# GRIFFEEN VALLEY PARK | SITE LOCATION

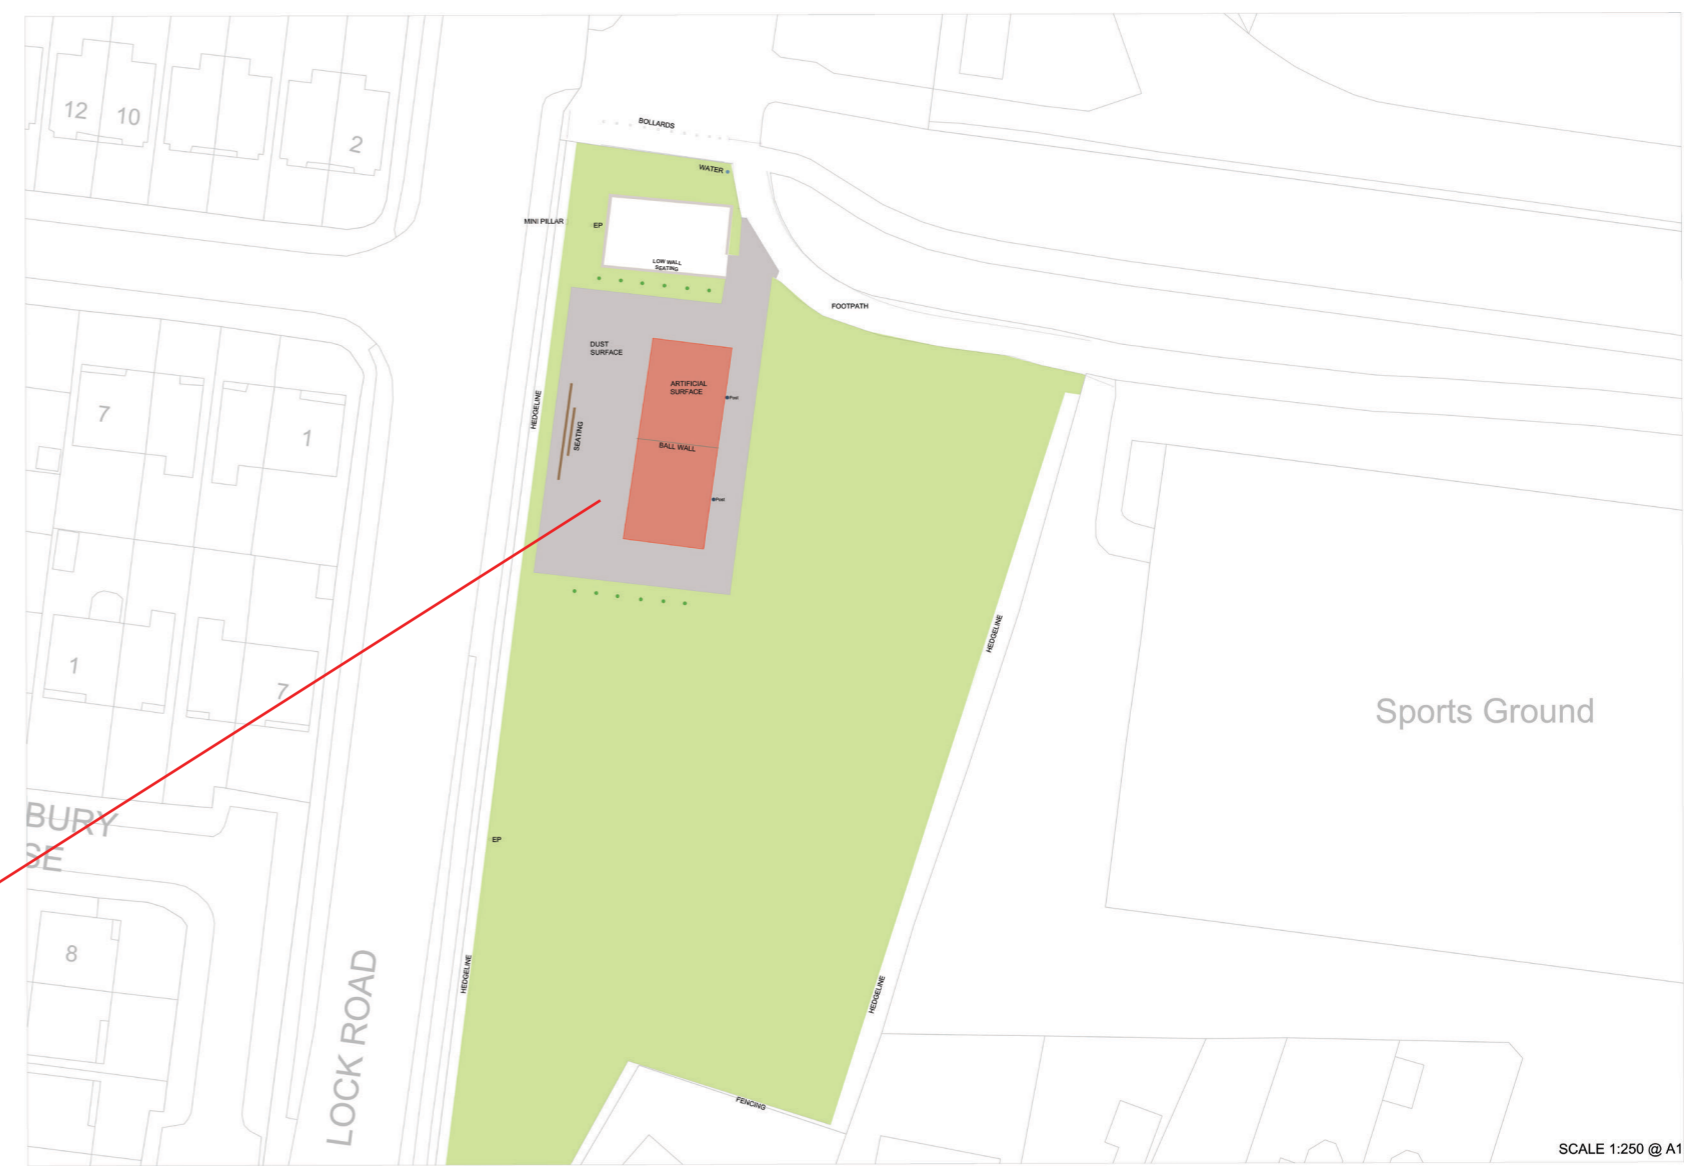

SCALE 1:250 @ A1

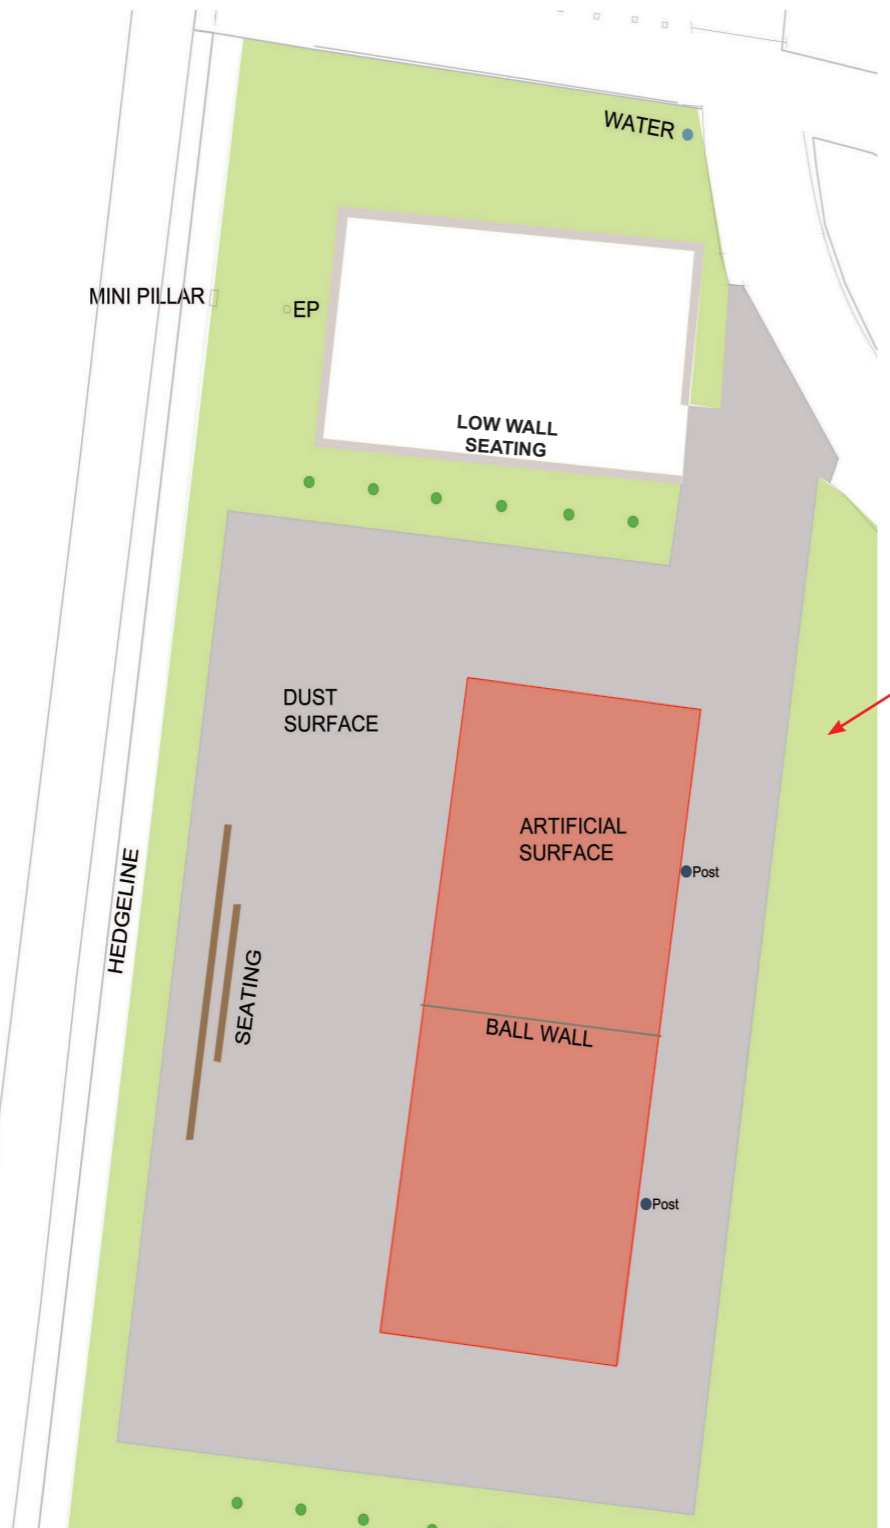

# WHAT'S THERE?



TWO BASKETBALL HOOPS



BALL WALL




BOULES AREA



TIERED BENCH SEATING




## GENDER

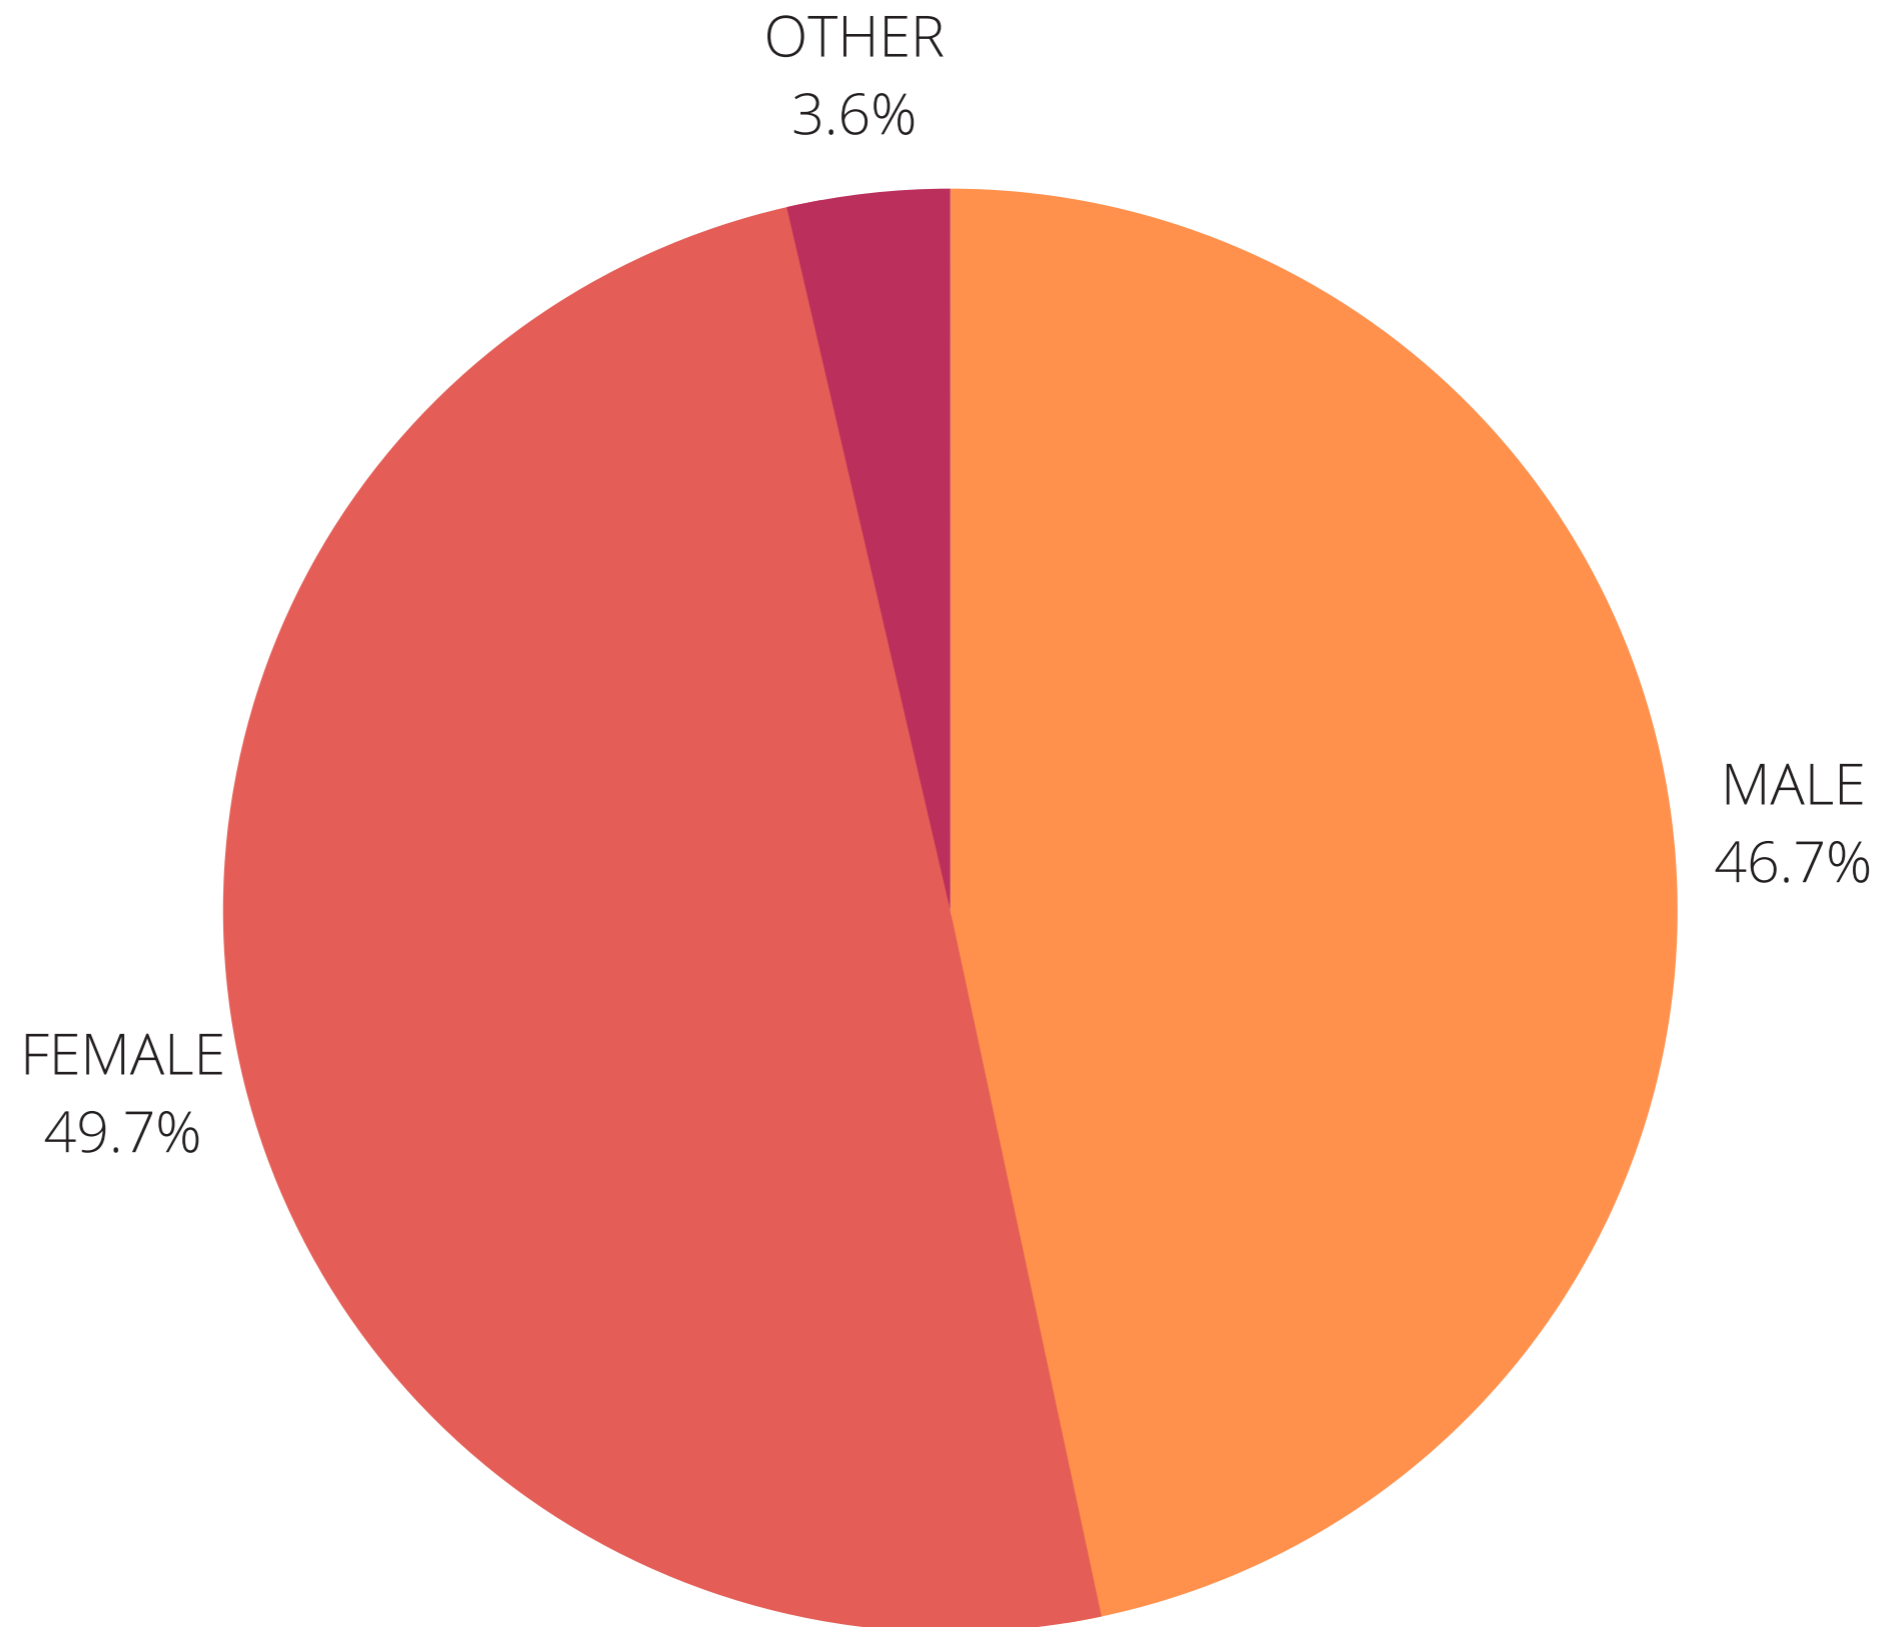






## AGE RANGE

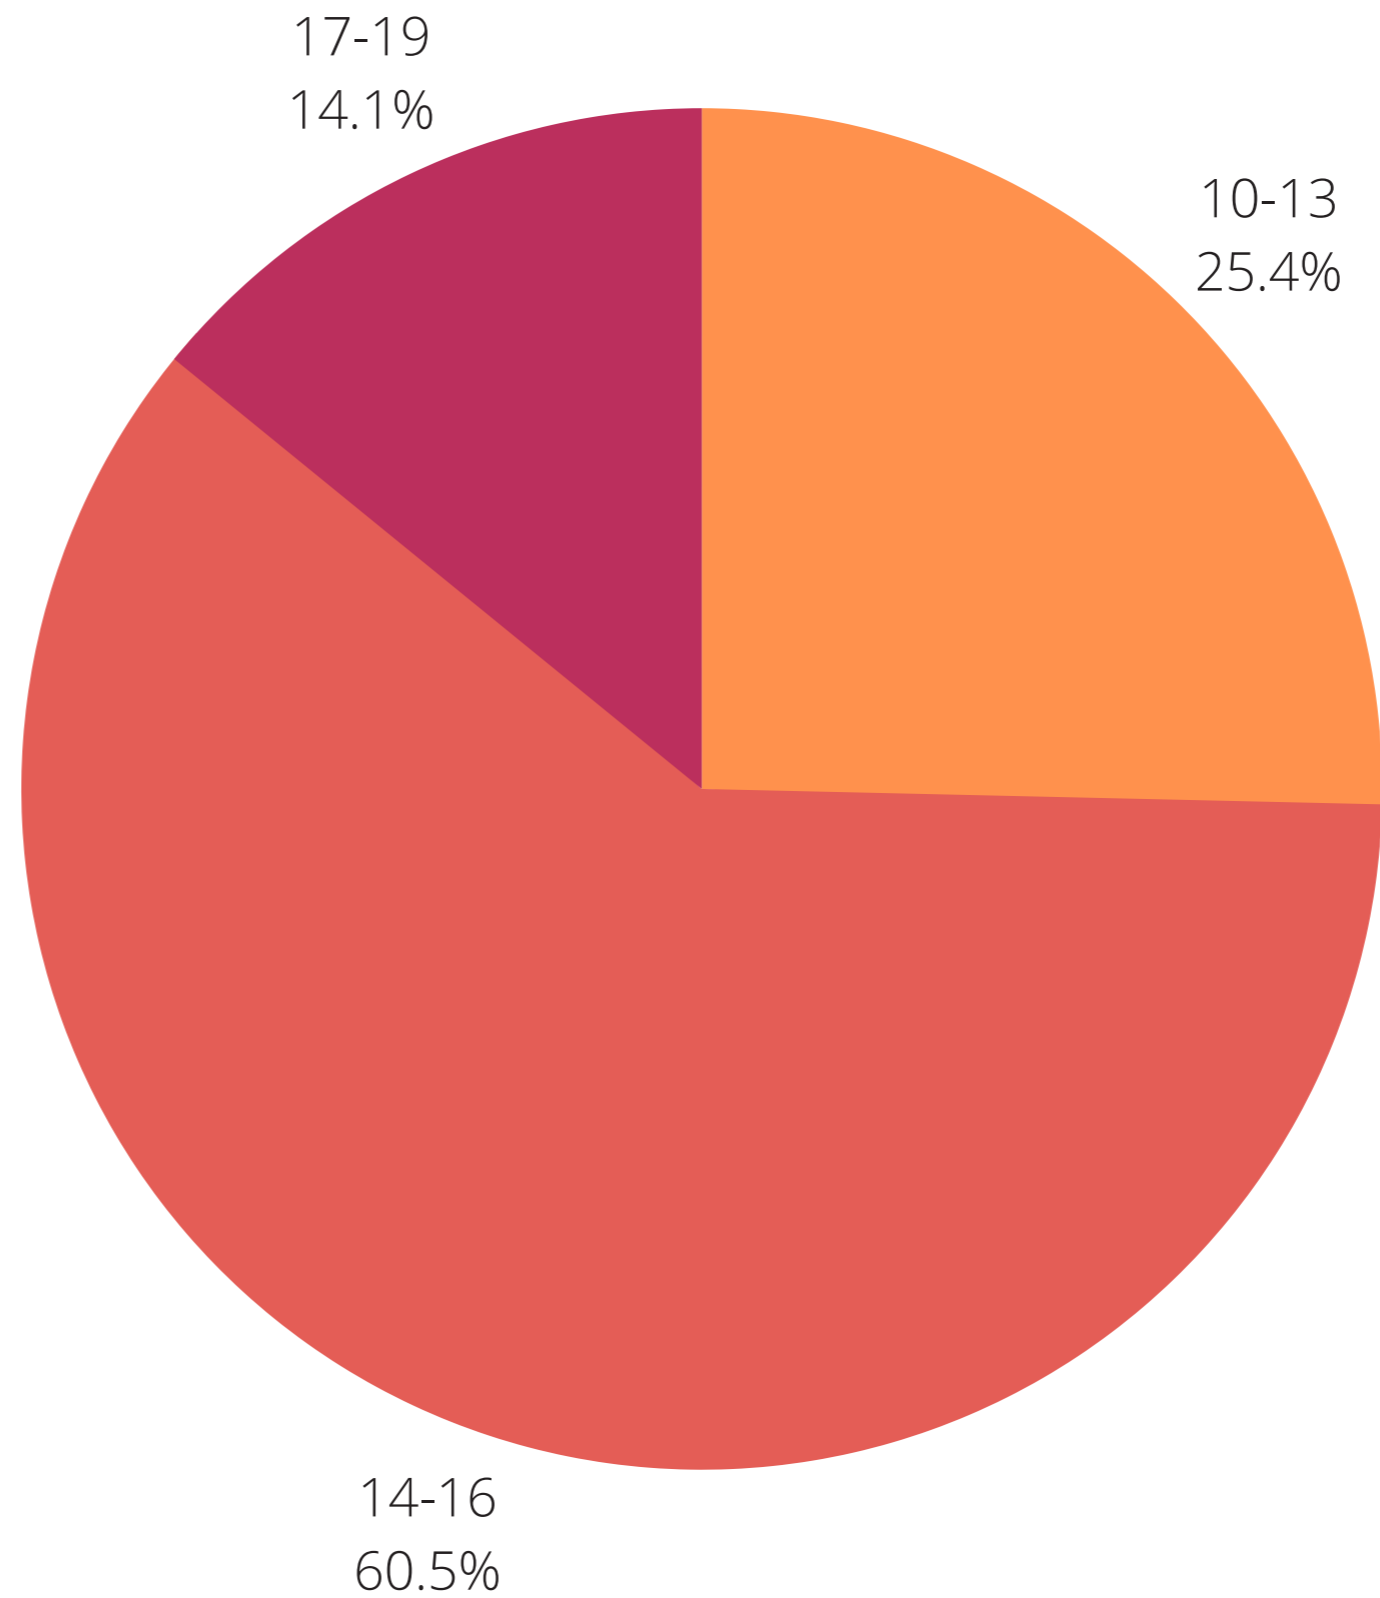






## WHAT WOULD YOU USE THE TEENSPACE FOR?

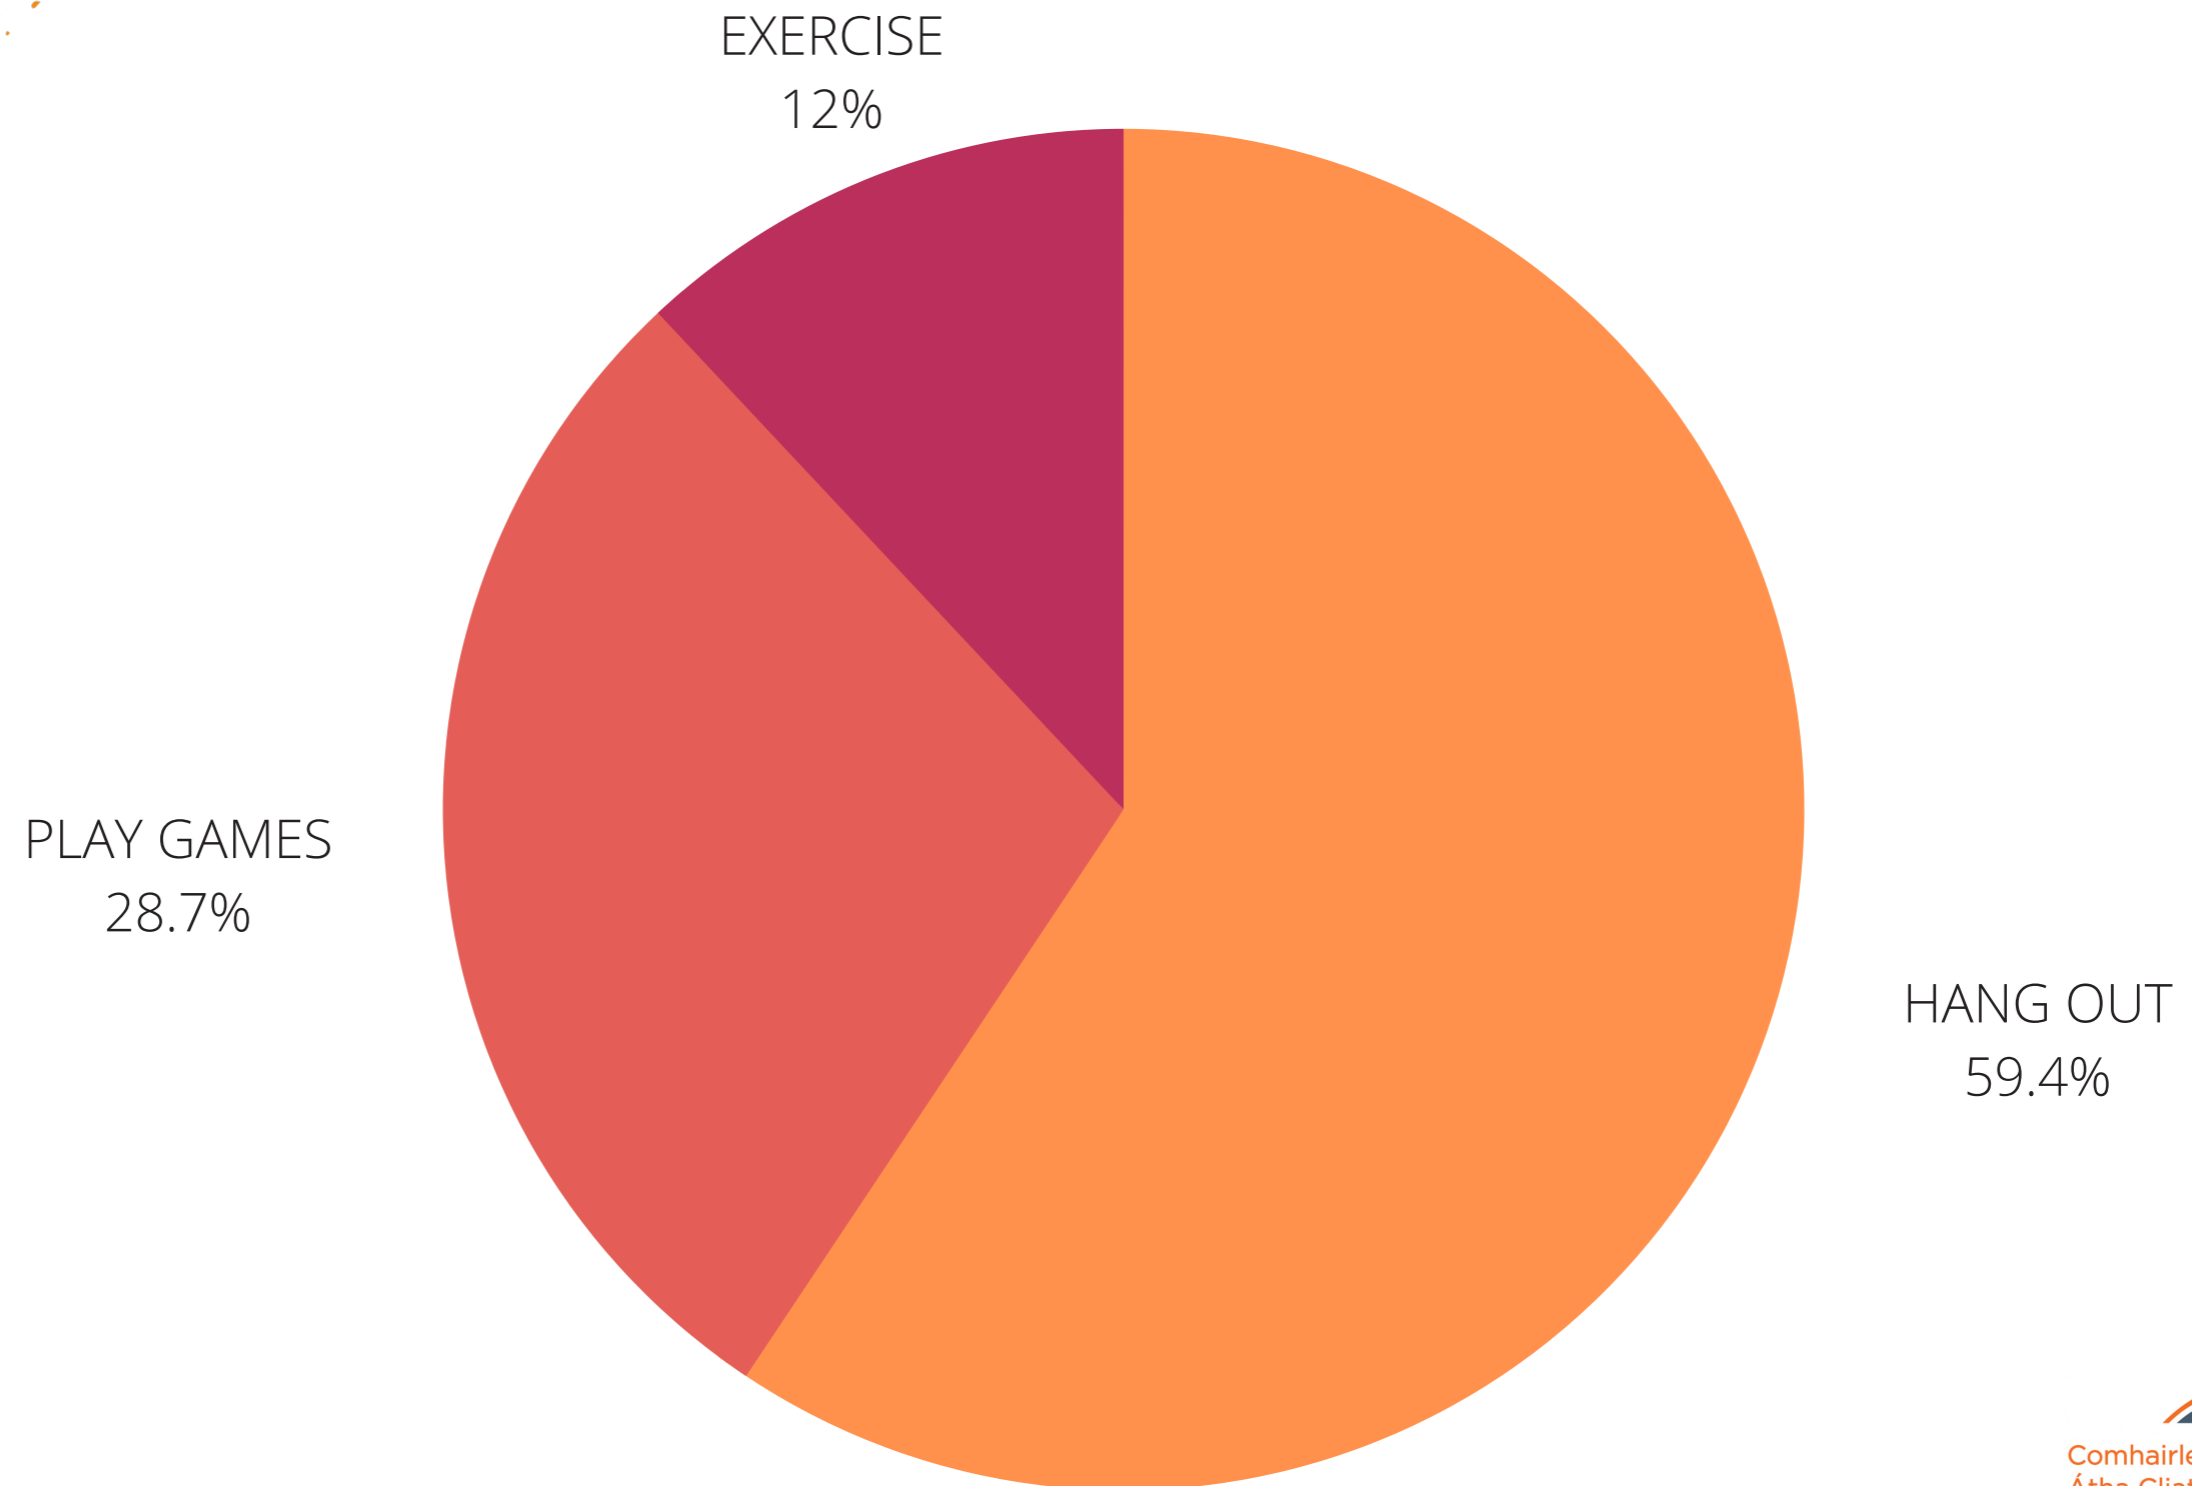



# WHAT FACILITIES DO YOU WANT?

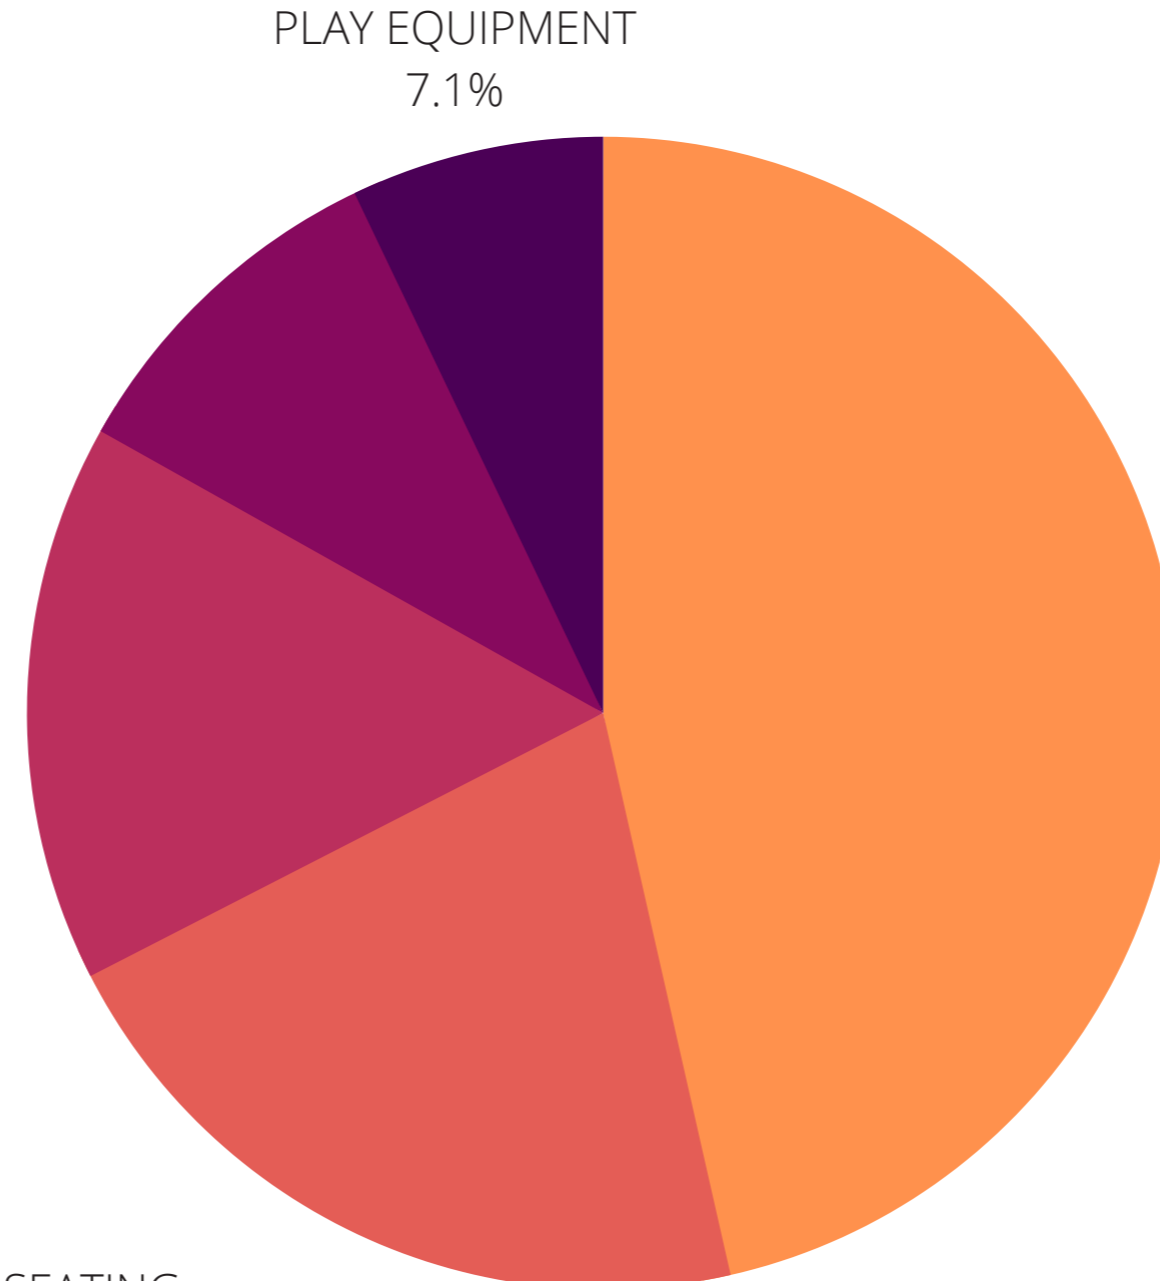

WiFi  
46.4%



EXERCISE  
EQUIPMENT  
15.7%



SEATING  
21%







# RANK THIS EXERCISE EQUIPMENT




CALISTHENICS  
23.1%



OUTDOOR GYM  
42.9%



PARKOUR  
34.1%

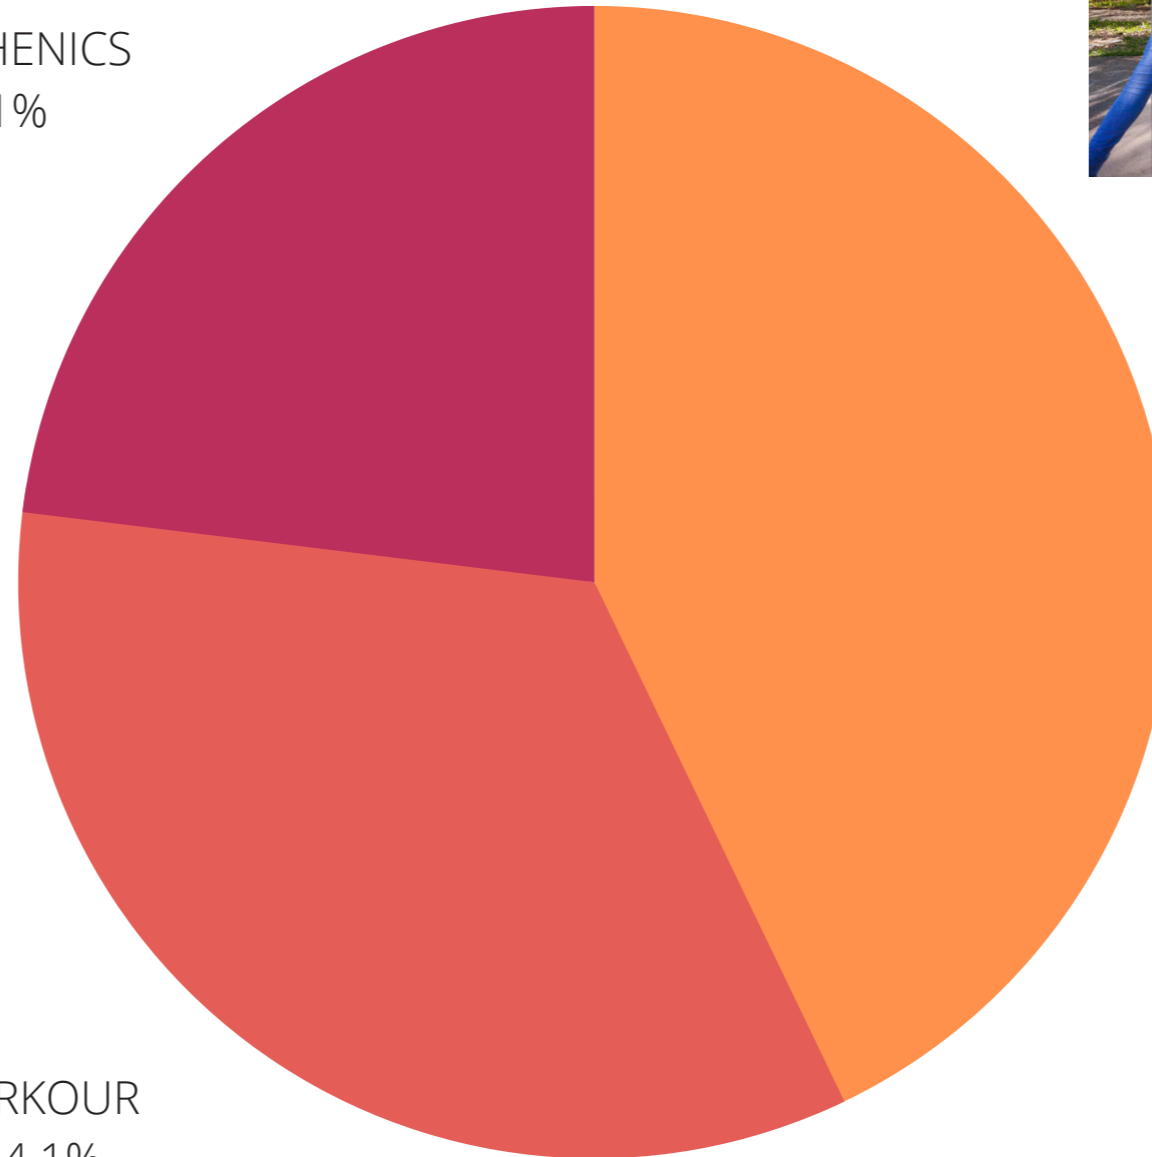



## RANK THIS PLAY EQUIPMENT




SPINNING DISC  
26.2%



BASKET SWING  
53.3%



TEQBALL  
20.6%

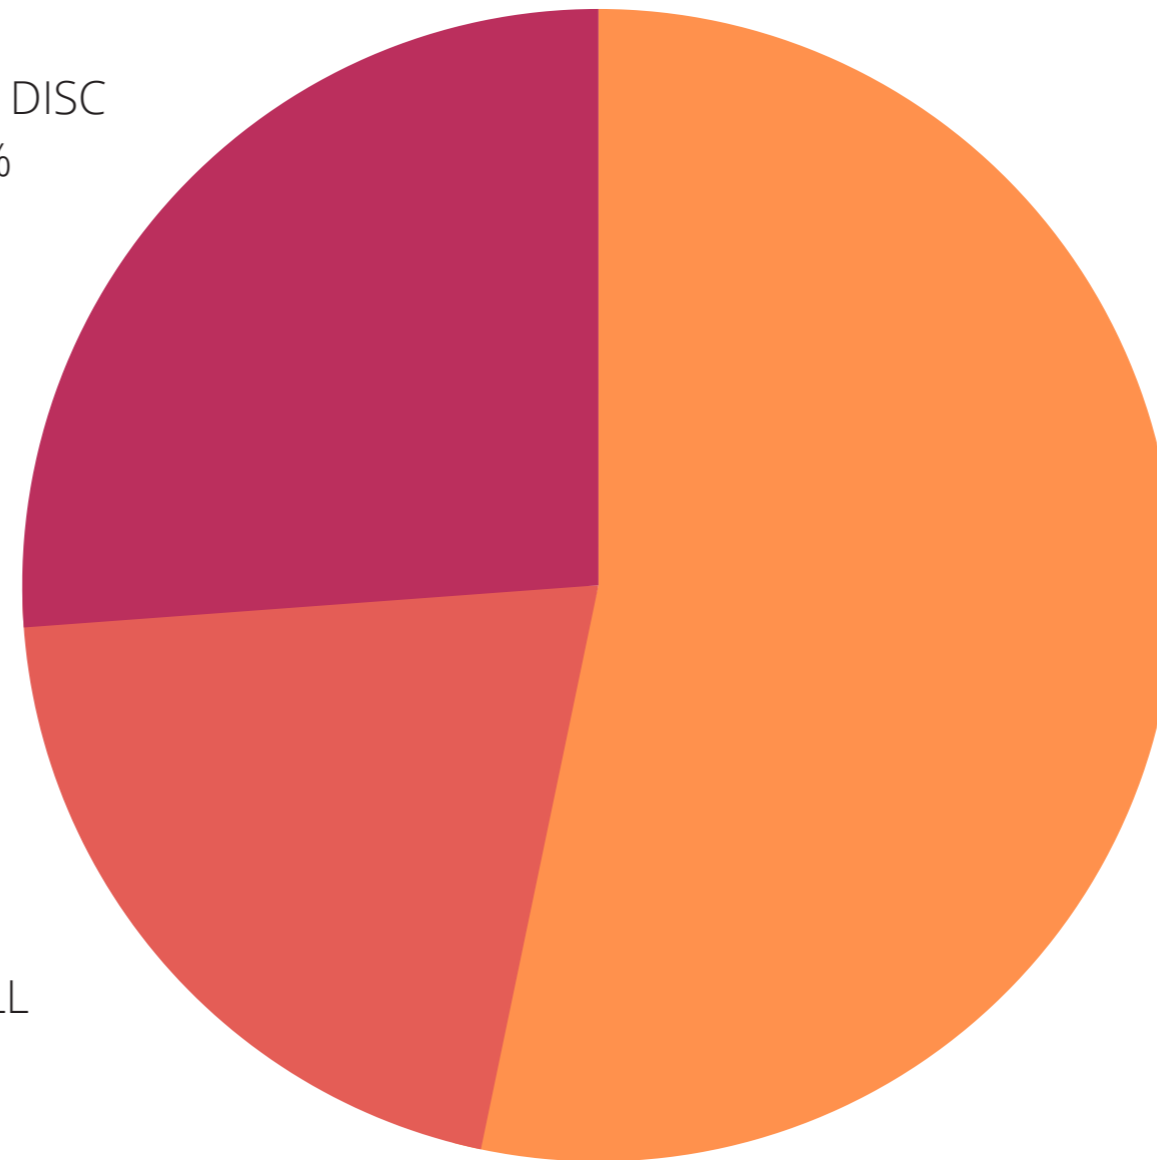



# ATMOSPHERIC PERSPECTIVES







# ATMOSPHERIC PERSPECTIVES





# PROPOSED DESIGN





# TEEN SPACE

GRIFFEEN VALLEY PARK

## PROPOSED DESIGN



CALISTHENICS/WORKOUT AREA



HALF BASKETBALL COURTS



TEQBALL TABLE



ROUND CONCRETE SEATING AREA



CAFÉ EATING AREA



MUSIC POST



# PROPOSAL TO RELOCATE THE BOULES/PETANQUE AREA



The existing boules/petanque area is used mainly as a seating area by teenagers, mostly girls, and is rarely used for boules.

We have been advised that some changes would be required to bring it up to spec for use as a boules court. This would include changing the surfacing and building a surround to stop balls going off the court.

An area on the opposite side of the Hockey pitches has been identified which would be ideal for boules and which has many advantages over the original site. We are therefore proposing to include the existing boules area as part of the teenspace and construct a new boules court in the new location when carrying out the teenspace works.