


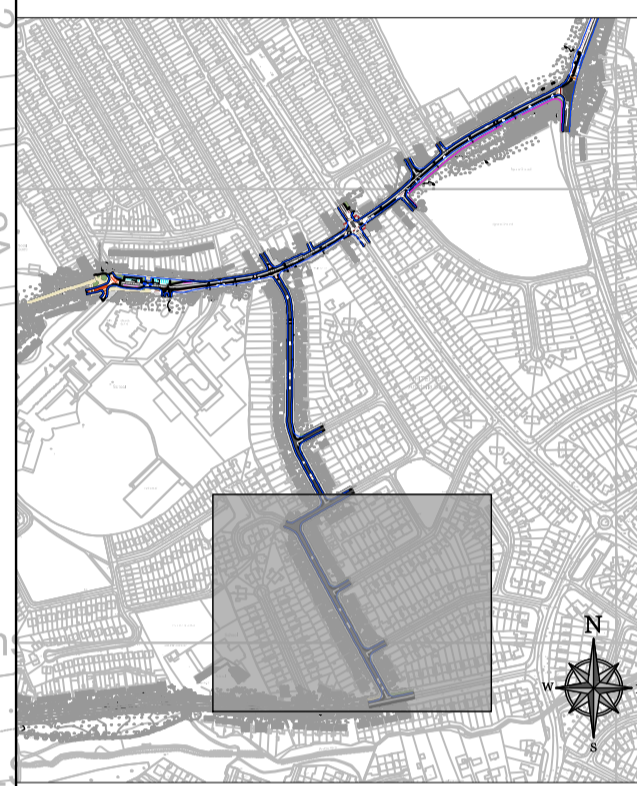

© COPYRIGHT OF THIS DRAWING IS RESERVED BY DBFL CONSULTING ENGINEERS. NO PART SHALL BE REPRODUCED OR TRANSMITTED WITHOUT THEIR WRITTEN PERMISSION.
 NO CHANGES OF WHATSOEVER NATURE ARE TO BE MADE TO ANY DETAILS SET OUT OR CONTAINED IN ANY DBFL SPECIFICATIONS OR DRAWINGS UNLESS THE EXPRESS CONSENT HAS BEEN OBTAINED IN ADVANCE, IN WRITING, FROM DBFL.

- NOTES:
- LEGEND:**
- EXISTING KERBLINE
 - EXISTING BOUNDARY
 - ROAD CARRIAGEWAY
 - PEDESTRIAN FOOTWAY / HARD STAND BUFFER AREA
 - CYCLE LANE
 - CYCLE TRACK
 - SHARED AREA
 - RAISED UNCONTROLLED CROSSING
 - PEDESTRAIN / CYCLE CROSSING FACILITIES
 - LANDSCAPED AREA
 - CAR PARKING
 - COACH PARKING



ORDNANCE SURVEY IRELAND LICENCE
 No EN 0017922
 © ORDNANCE SURVEY IRELAND
 GOVERNMENT OF IRELAND

rev	date	description	by	chkd.
		A - Approved		
		B - Approved with comments		
		C - Do not use		

client approval: S2 - INFORMATION issue purpose: PUBLIC ENGAGEMENT

DBFL Consulting Engineers
 Civil, Structural & Transportation Engineering
 www.dbfl.ie

DUBLIN OFFICE: Ormond House, Upper Ormond Quay, Dublin 7, D07 W0T4
 PHONE: +353 1 450 4000
 CORK OFFICE: 14 South Mall, Cork, T12 C191
 PHONE: +353 21 2024538
 WATERFORD OFFICE: Suite 10 The Arcade, Maritime Gate, Canada Street, Waterford, X91 W028
 PHONE: +353 51 309 500

project ref: D12 BIKE BUS ROUTE

drawing title: EMERGING LIMEKILN LANE TWO WAY CYCLE OPTION SHEET 4 OF 4

client: SOUTH DUBLIN COUNTY COUNCIL

designed by: SNS author: JP scale: 1:500 sheet size: A1

drawing no: 210008-DBFL-RD-SP-DR-C-1013 revision: P0