



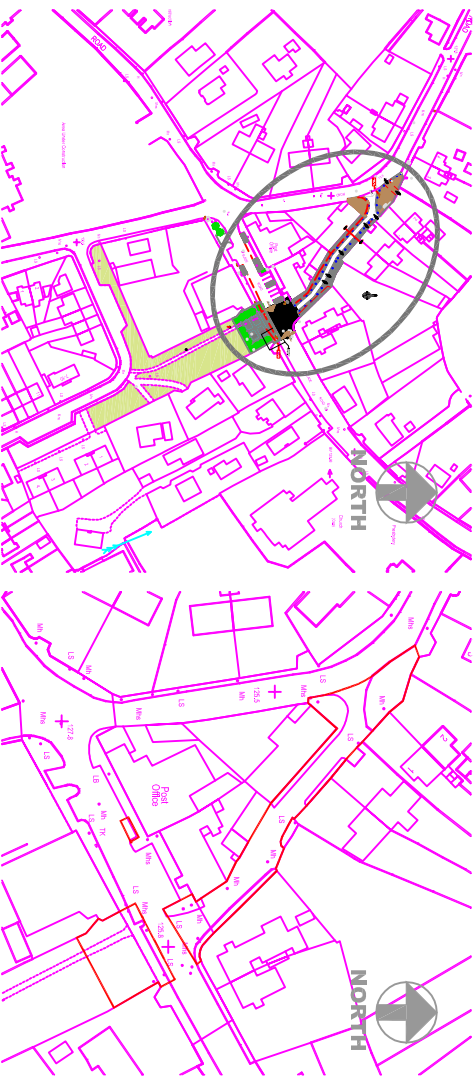

# SAGGART VILLAGE - INITIATIVE

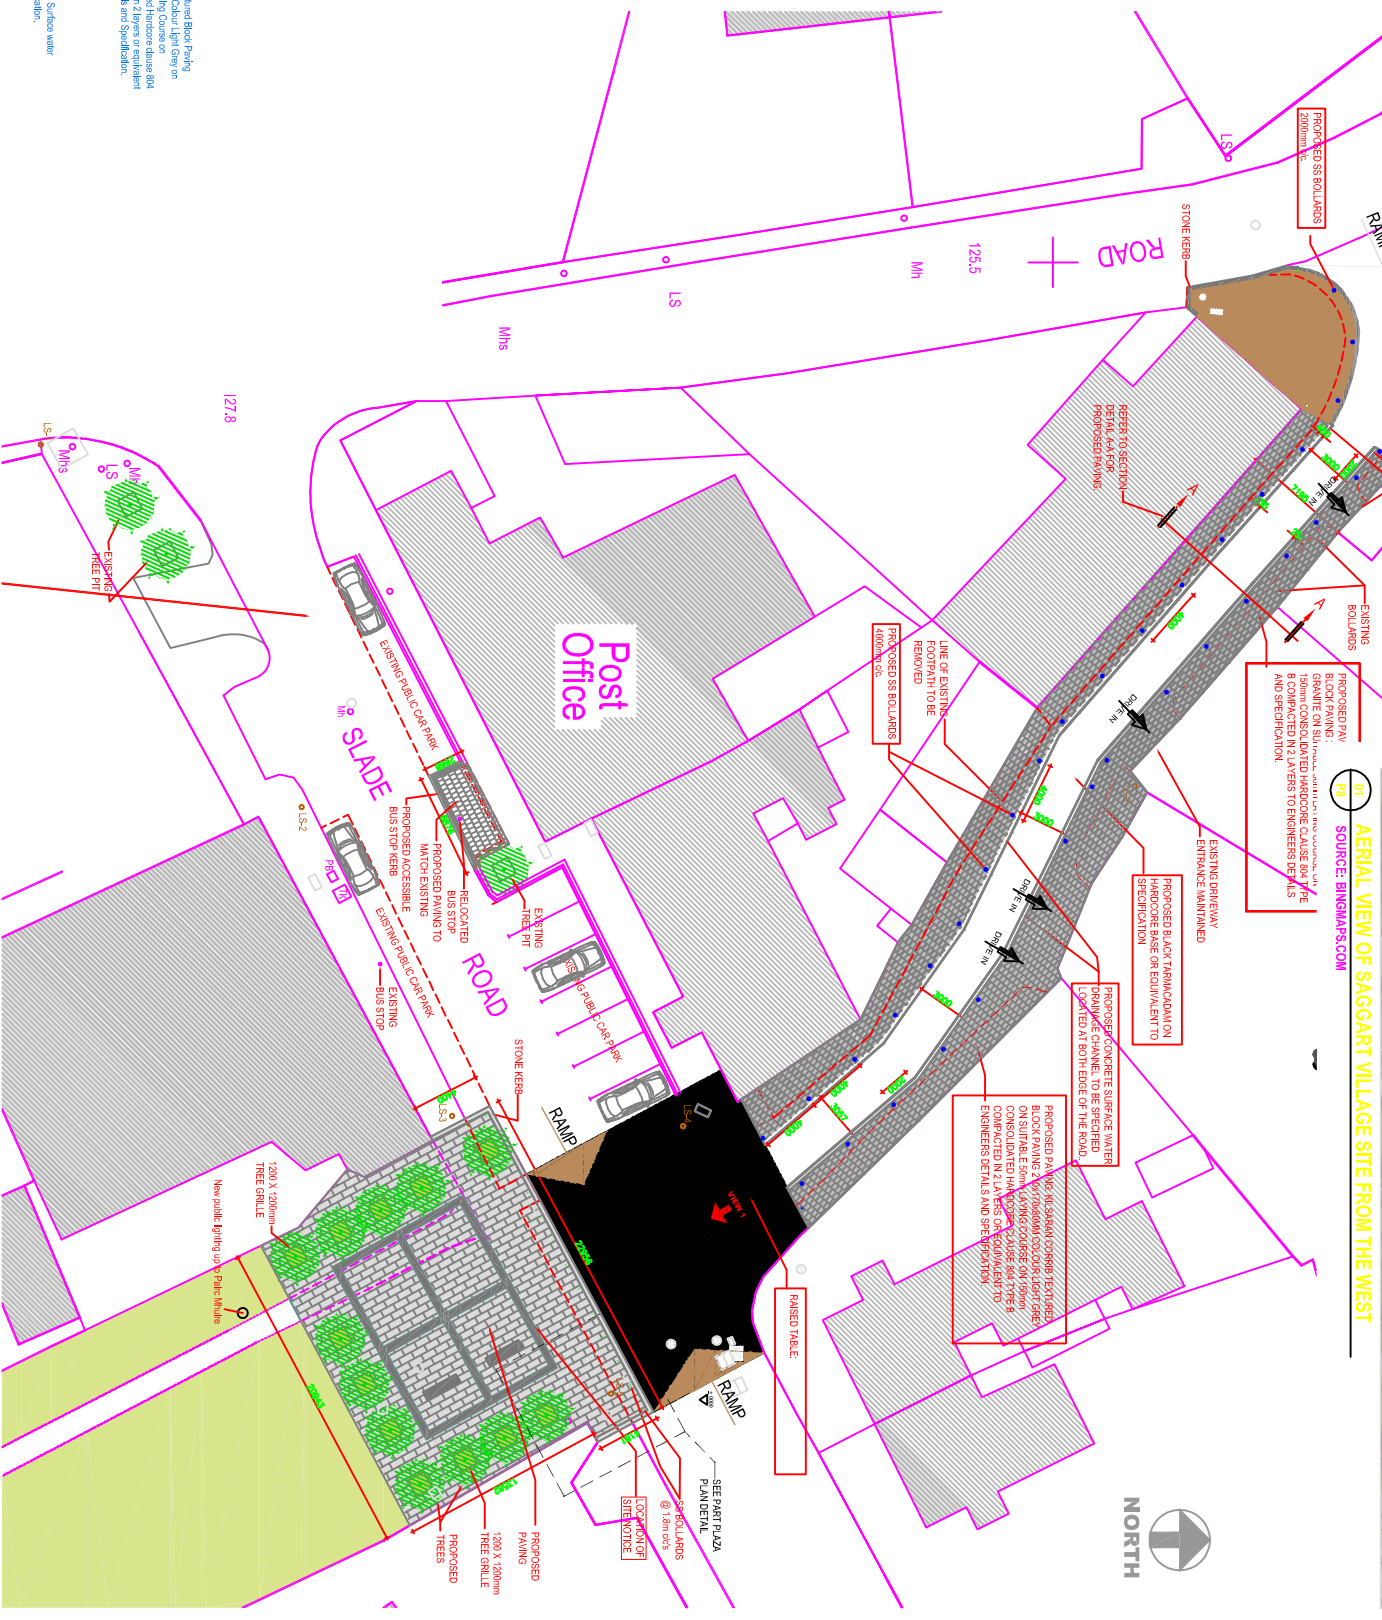


01 AERIAL VIEW OF SAGGART VILLAGE SITE FROM THE WEST  
SOURCE: BINGMAPS.COM



01 SITE LOCATION MAP  
P8 1:2000 OS MAPS - 3388-25




01 EXISTING SITE MAP  
P8 1:1000 OS MAPS - 3388-25

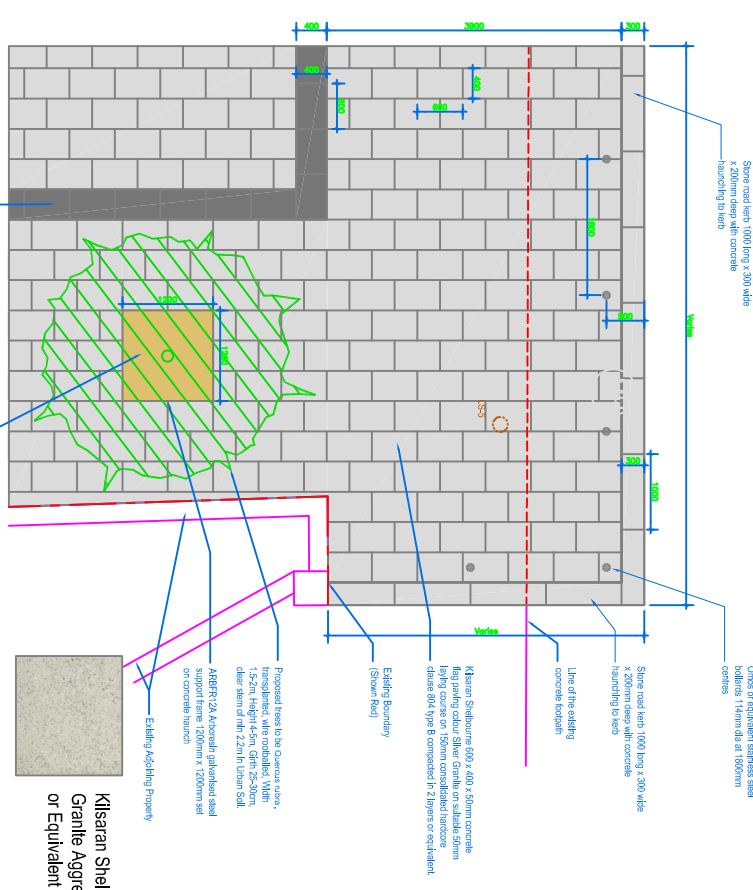

01 PART PUBLIC PLAZA PAVING PLAN DETAIL  
P8 1:450

- Kilmaran Shelbourne Ground Silver Granite Aggregate Flag Paving or Equivalent
- Kilmaran Shelbourne Ground Black Granite Aggregate Flag Paving or Equivalent

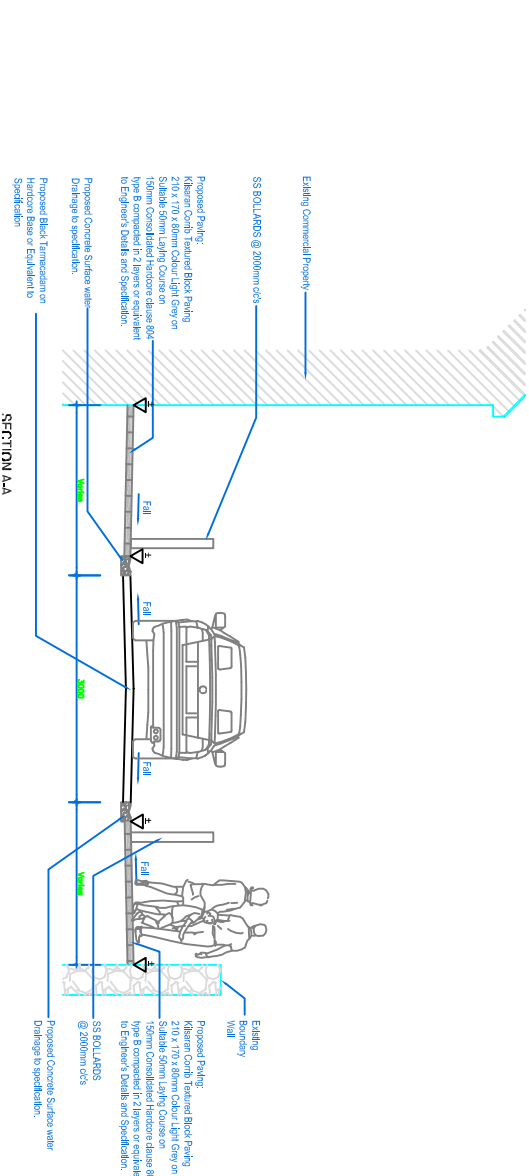

01 VILLAGE PLAZA PERSPECTIVE VIEW 1  
P8 NTS

02 PROPOSED STREET CROSS SECTION A-A  
P8 1:50

01 VILLAGE PROJECT PLAN  
P8 1:250