


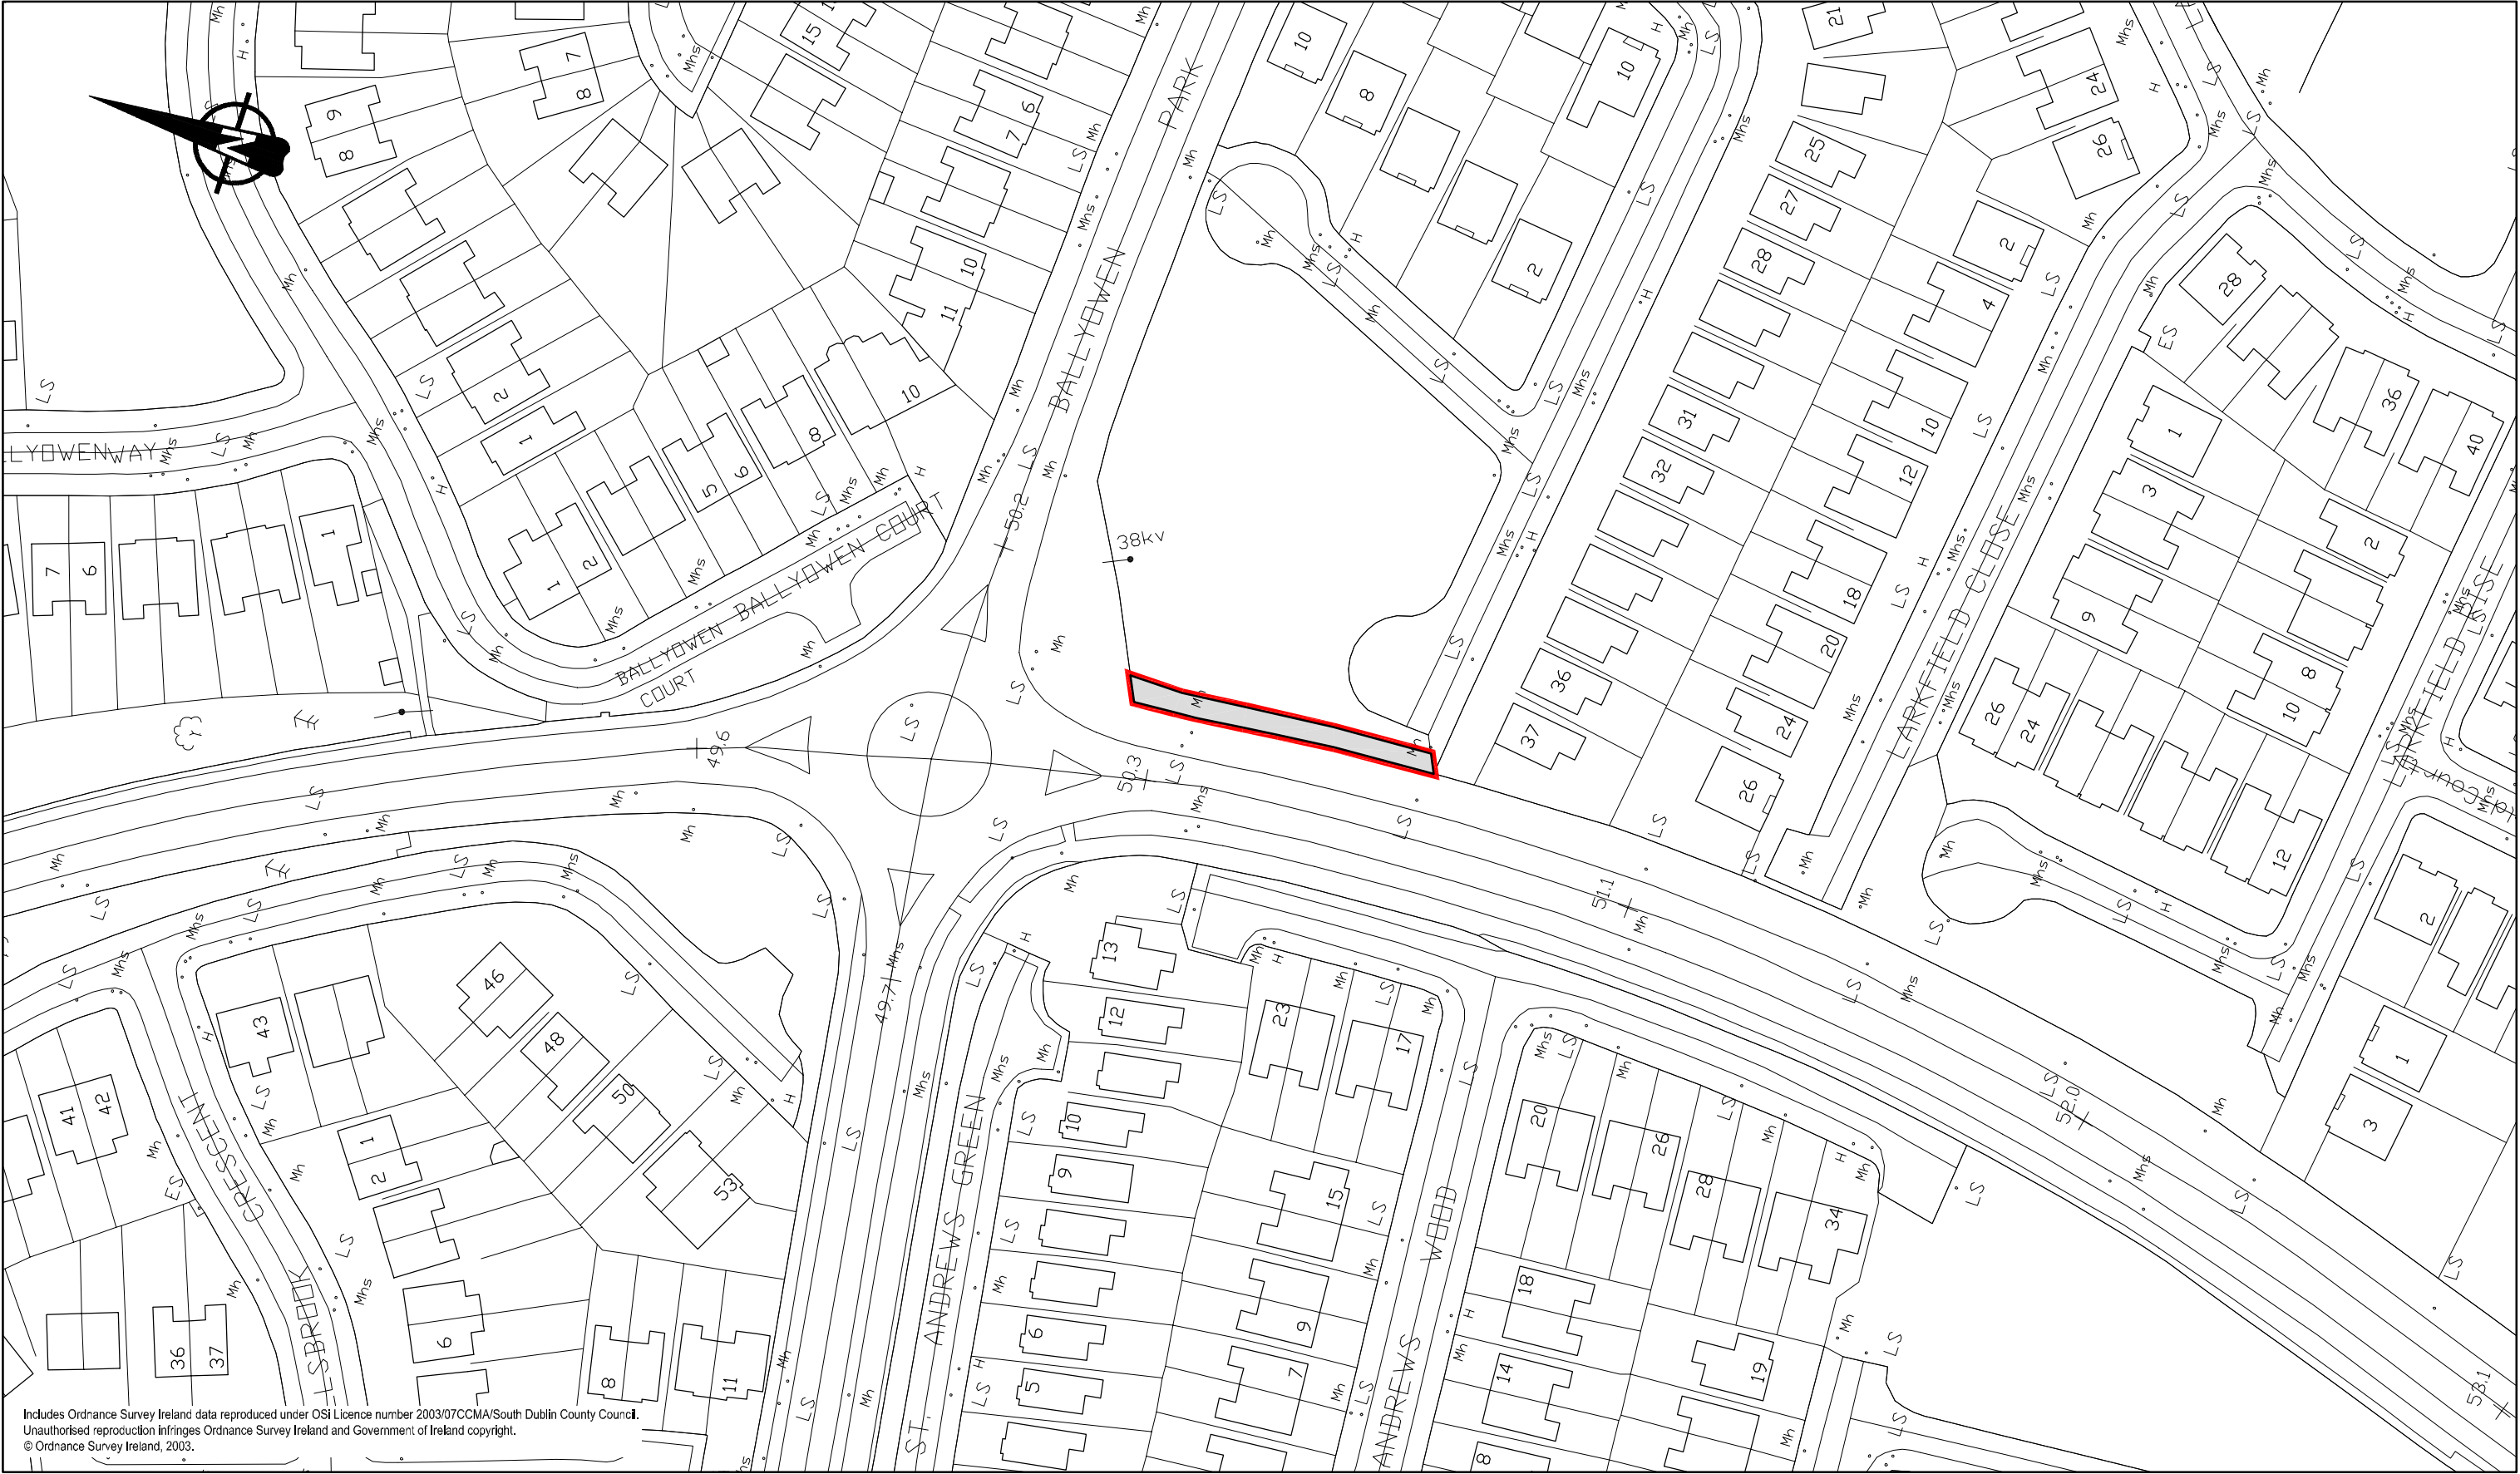

Includes Ordnance Survey Ireland data reproduced under OSI Licence number 2003/07CCMA/South Dublin County Council.
Unauthorised reproduction infringes Ordnance Survey Ireland and Government of Ireland copyright.
© Ordnance Survey Ireland, 2003.



COMHAIRLE CHONTAE ÁTHA CLIATH THEAS
SOUTH DUBLIN COUNTY COUNCIL
ROADS AND TRAFFIC DEPARTMENT,
COUNTY HALL,
TALLAGHT,
DUBLIN 24.

F.G. Coffey, B.E., C. Eng., F.I.E.I.,
Director of Transportation & County Engineer
J. McLoughlin, B.E., C. Eng., F.I.E.I.,
Senior Engineer

SOUTH DUBLIN COUNTY COUNCIL
COMPULSORY PURCHASE
(OUTER RING ROAD -
ADAMSTOWN ROUNDABOUT to N4)
ORDER 2003

LAND TO BE ACQUIRED FROM

Fitzgibbon (Bros.) Limited,
Farranasty,
Whitechurch,
Co. Cork.

AREA TO BE ACQUIRED	PLOT NUMBER	O.S. SHEET NO.(s)
158m2 (0.039 acres)	5	3195-22; 3261-02
APPROVED BY	DRAWN BY	SCALE
	G.K.	1:1000
DEV. FILE NO.	DATE	DRAWING NO.
CA 303	Nov. '03	LA / 30 / 03