





GRANGE CASTLE BUSINESS PARK

PROPOSED GATEWAY /  
SIGNAGE / MARKING

GRAND CANAL

CLONBURRIS SDZ

SHEET 01  
SHEET 02

EXISTING SHARED SURFACE  
BRIDGE OVER GRAND  
CANAL

LEGEND:

- SHARED SURFACE
- CYCLE TRACK
- FOOTPATH
- CARRIAGEWAY
- GRASS AREA / VERGE
- RAISED TABLE
- BOARDWALK
- BRIDGE TO BE REPLACED
- BRIDGE TO BE RETAINED
- HIGH QUALITY PAVEMENT
- EXISTING PAVEMENT TO BE REMOVED
- PROPOSED LIGHTING
- BUS STOP LOCATIONS
- BUS SHELTER
- HERITAGE FEATURES
- SITE BOUNDARY LINE
- EXISTING SIGN
- PROPOSED WAY FINDING SIGN



SCALE 1:500 @ A1; 1:1000 @ A3

Disclaimer:  
a. © National Transport Authority (NTA) 2022. This drawing is confidential and the copyright in it is owned by NTA. This drawing must not be either loaned, copied or otherwise reproduced in whole or in part or used for any purpose without the prior permission of NTA.  
b. This drawing is to be used for the design element identified in the titlebox. Other information shown is to be considered indicative only. The drawing is to be read in conjunction with all other relevant design drawings.  
c. D.S. data used for plans are printed under © Ordnance Survey Ireland Government of Ireland. All rights reserved. Licence Number 2022/23/CCMA/SouthDublinCountyCouncil. All elevations are in metres and relate to OSi Geoid Model (OSGM15) Mean Head. All Co-ordinates are in Irish.

Transverse Mercator Grid (ITM) as defined by OSI active local GPS station.  
d. Information concerning the position of apparatus shown in this drawing is based on drawings supplied by the utility owners and/or the utility works contractor, whilst every care has been taken in the preparation of this drawing, positions should be taken as approximate and are intended for general guidance only and no representation is made by the NTA as to the accuracy, completeness, sufficiency or otherwise of this drawing and the position of the apparatus. The information contained herein does not purport to be comprehensive or final as the apparatus is subject to being altered and/or superceded. Recipients should not rely on this information. Any liabilities are hereby expressly disclaimed.

e. The information contained herein has been provided by the NTA but does not purport to be comprehensive or final. Recipients should not rely on the information. Neither the NTA nor any of its directors, officers, employees, agents, stakeholders or advisers make any representation or warranty as to, or accept any liability or responsibility in relation to, the adequacy, accuracy, reasonableness or completeness of the information provided as part of this document or any matter on which the information is based (including but not limited to loss or damage arising as a result of reliance by recipients on the information or any part of it). Any liabilities are hereby expressly disclaimed.

| Rev | Date     | Dwn | Chk'd | App'd | Description            |
|-----|----------|-----|-------|-------|------------------------|
| P01 | 14/06/22 | JR  | AM    | DC    | Draft Issue for Review |
| P02 | 20/07/22 | JR  | AM    | DC    | Draft Issue for Review |
| P03 | 12/08/22 | JR  | AM    | DC    | Issue For NTA Approval |
|     |          |     |       |       |                        |
|     |          |     |       |       |                        |
|     |          |     |       |       |                        |

Client  
Comhairle Contae  
Atha Cliath Theas  
South Dublin County Council

Engineering Designer  
ARUP


Programme Title  
Grand Canal to Lucan Urban Greenway

Drawing Title  
Grand Canal to Lucan Urban Greenway  
General Arrangement

|              |            |                 |                           |          |           |         |    |          |    |
|--------------|------------|-----------------|---------------------------|----------|-----------|---------|----|----------|----|
| Date         | 12/08/2022 | Scale           | 1:500 @ A1<br>1:1000 @ A3 | Drawn    | JR        | Checked | AM | Approved | DC |
| Project Code | 284399-00  | Originator Code | ARP                       | QMS Code | 284399-00 |         |    |          |    |

|                   |                             |              |          |        |   |     |     |
|-------------------|-----------------------------|--------------|----------|--------|---|-----|-----|
| Drawing File Name | 284399-ARUP-ZZ-XX-DR-C-0001 | Sheet Number | 01 of 21 | Status | A | Rev | P03 |
|-------------------|-----------------------------|--------------|----------|--------|---|-----|-----|

- LEGEND:**
- SHARED SURFACE
  - CYCLE TRACK
  - FOOTPATH
  - CARRIAGEWAY
  - GRASS AREA / VERGE
  - RAISED TABLE
  - BOARDWALK
  - BRIDGE TO BE REPLACED
  - BRIDGE TO BE RETAINED
  - HIGH QUALITY PAVEMENT
  - EXISTING PAVEMENT TO BE REMOVED
  - PROPOSED LIGHTING
  - BUS STOP LOCATIONS
  - BUS SHELTER
  - HERITAGE FEATURES
  - SITE BOUNDARY LINE
  - EXISTING SIGN
  - PROPOSED WAY FINDING SIGN

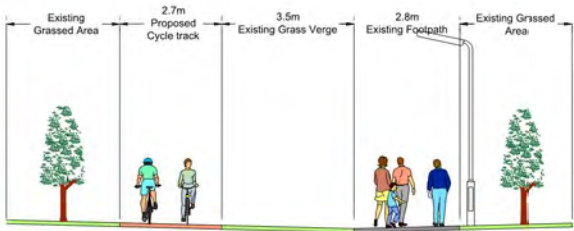

SCALE 1:500 @ A1; 1:1000 @ A3

SHARD SURFACE TO TIE INTO THE  
EXISTING BRIDGE

EXISTING 2.8m WIDE FOOTPATH TO  
BE CONVERTED TO A TWO-WAY  
CYCLE TRACK

PROPOSED IMPROVEMENTS TO BE  
DELIVER AS PART OF THE  
BLONBURRIS SDZ. SDCC PLANNING  
REF. SDZ20A/0021

KISSING GATE TO BE REPLACED  
WITH BCLLARDS, OR SIMILAR

EXISTING ROAD TO BE UPGRADED  
TO A SHARED STREET (FUTURE  
IMPROVEMENTS TO TAKE PLACE AS  
PART OF THE CLONBURRIS SDZ)

EXISTING 2.8m WIDE FOOTPATH TO  
BE RETAINED AND TIED INTO  
SHARED SURFACE

CLONBURRIS SDZ

PROPOSED REST  
AREA

**Disclaimer**  
a. © National Transport Authority (NTA) 2022. This drawing is confidential and the copyright in it is owned by NTA. This drawing must not be either loaned, copied or otherwise reproduced in whole or in part or used for any purpose without the prior permission of NTA.  
b. This drawing is to be used for the design element identified in the titleblock. Other information shown is to be considered indicative only. The drawing is to be read in conjunction with all other relevant design drawings.  
c. O.S. data used for plans are printed under © Ordnance Survey Ireland Government of Ireland. All rights reserved. Licence Number 2022/23/CCMA/SouthDublinCountyCouncil. All elevations are in metres and relate to OSl Geoid Model (OSGM15) Mean Head. All Co-ordinates are in Irish Transverse Mercator Grid (ITM) as defined by OSl active local GPS station.  
d. Information concerning the position of apparatus shown in this drawing is based on drawings supplied by the utility owners and/or the utility works contractor, whilst every care has been taken in the preparation of this drawing, positions should be taken as approximate and are intended for general guidance only and no representation is made by the NTA as to the accuracy, completeness, sufficiency or otherwise of this drawing and the position of the apparatus. The information contained herein does not purport to be comprehensive or final as the apparatus is subject to being altered and/or superseded. Recipients should not rely on this information. Any liabilities are hereby expressly disclaimed.  
e. The information contained herein has been provided by the NTA but does not purport to be comprehensive or final. Recipients should not rely on the information. Neither the NTA nor any of its directors, officers, employees, agents, stakeholders or advisers make any representation or warranty as to, or accept any liability or responsibility in relation to, the adequacy, accuracy, reasonableness or completeness of the information provided as part of this document or any matter on which the information is based (including but not limited to loss or damage arising as a result of reliance by recipients on the information or any part of it). Any liabilities are hereby expressly disclaimed.

| Rev | Date     | Dwn | Chk'd | App'd | Description            |
|-----|----------|-----|-------|-------|------------------------|
| P01 | 14/06/22 | JR  | AM    | DC    | Draft Issue for Review |
| P02 | 22/07/22 | JR  | AM    | DC    | Draft Issue for Review |
| P03 | 12/08/22 | JR  | AM    | DC    | Issue For NTA Approval |
|     |          |     |       |       |                        |
|     |          |     |       |       |                        |
|     |          |     |       |       |                        |

Client  
**Comhairle Contae  
Atha Cliath Theas  
South Dublin County Council**


Engineering Designer  
**ARUP**


Programme Title  
**Grand Canal to Lucan Urban Greenway**


Drawing Title  
**Grand Canal to Lucan Urban Greenway  
General Arrangement**

|              |            |                 |                           |          |    |           |    |          |    |
|--------------|------------|-----------------|---------------------------|----------|----|-----------|----|----------|----|
| Date         | 12/08/2022 | Scale           | 1:500 @ A1<br>1:1000 @ A3 | Drawn    | JR | Checked   | AM | Approved | DC |
| Project Code | 284399-00  | Originator Code | ARP                       | QMS Code |    | 284399-00 |    |          |    |

|                   |                             |              |          |        |   |     |     |
|-------------------|-----------------------------|--------------|----------|--------|---|-----|-----|
| Drawing File Name | 284399-ARUP-ZZ-XX-DR-C-0002 | Sheet Number | 02 of 21 | Status | A | Rev | P03 |
|-------------------|-----------------------------|--------------|----------|--------|---|-----|-----|

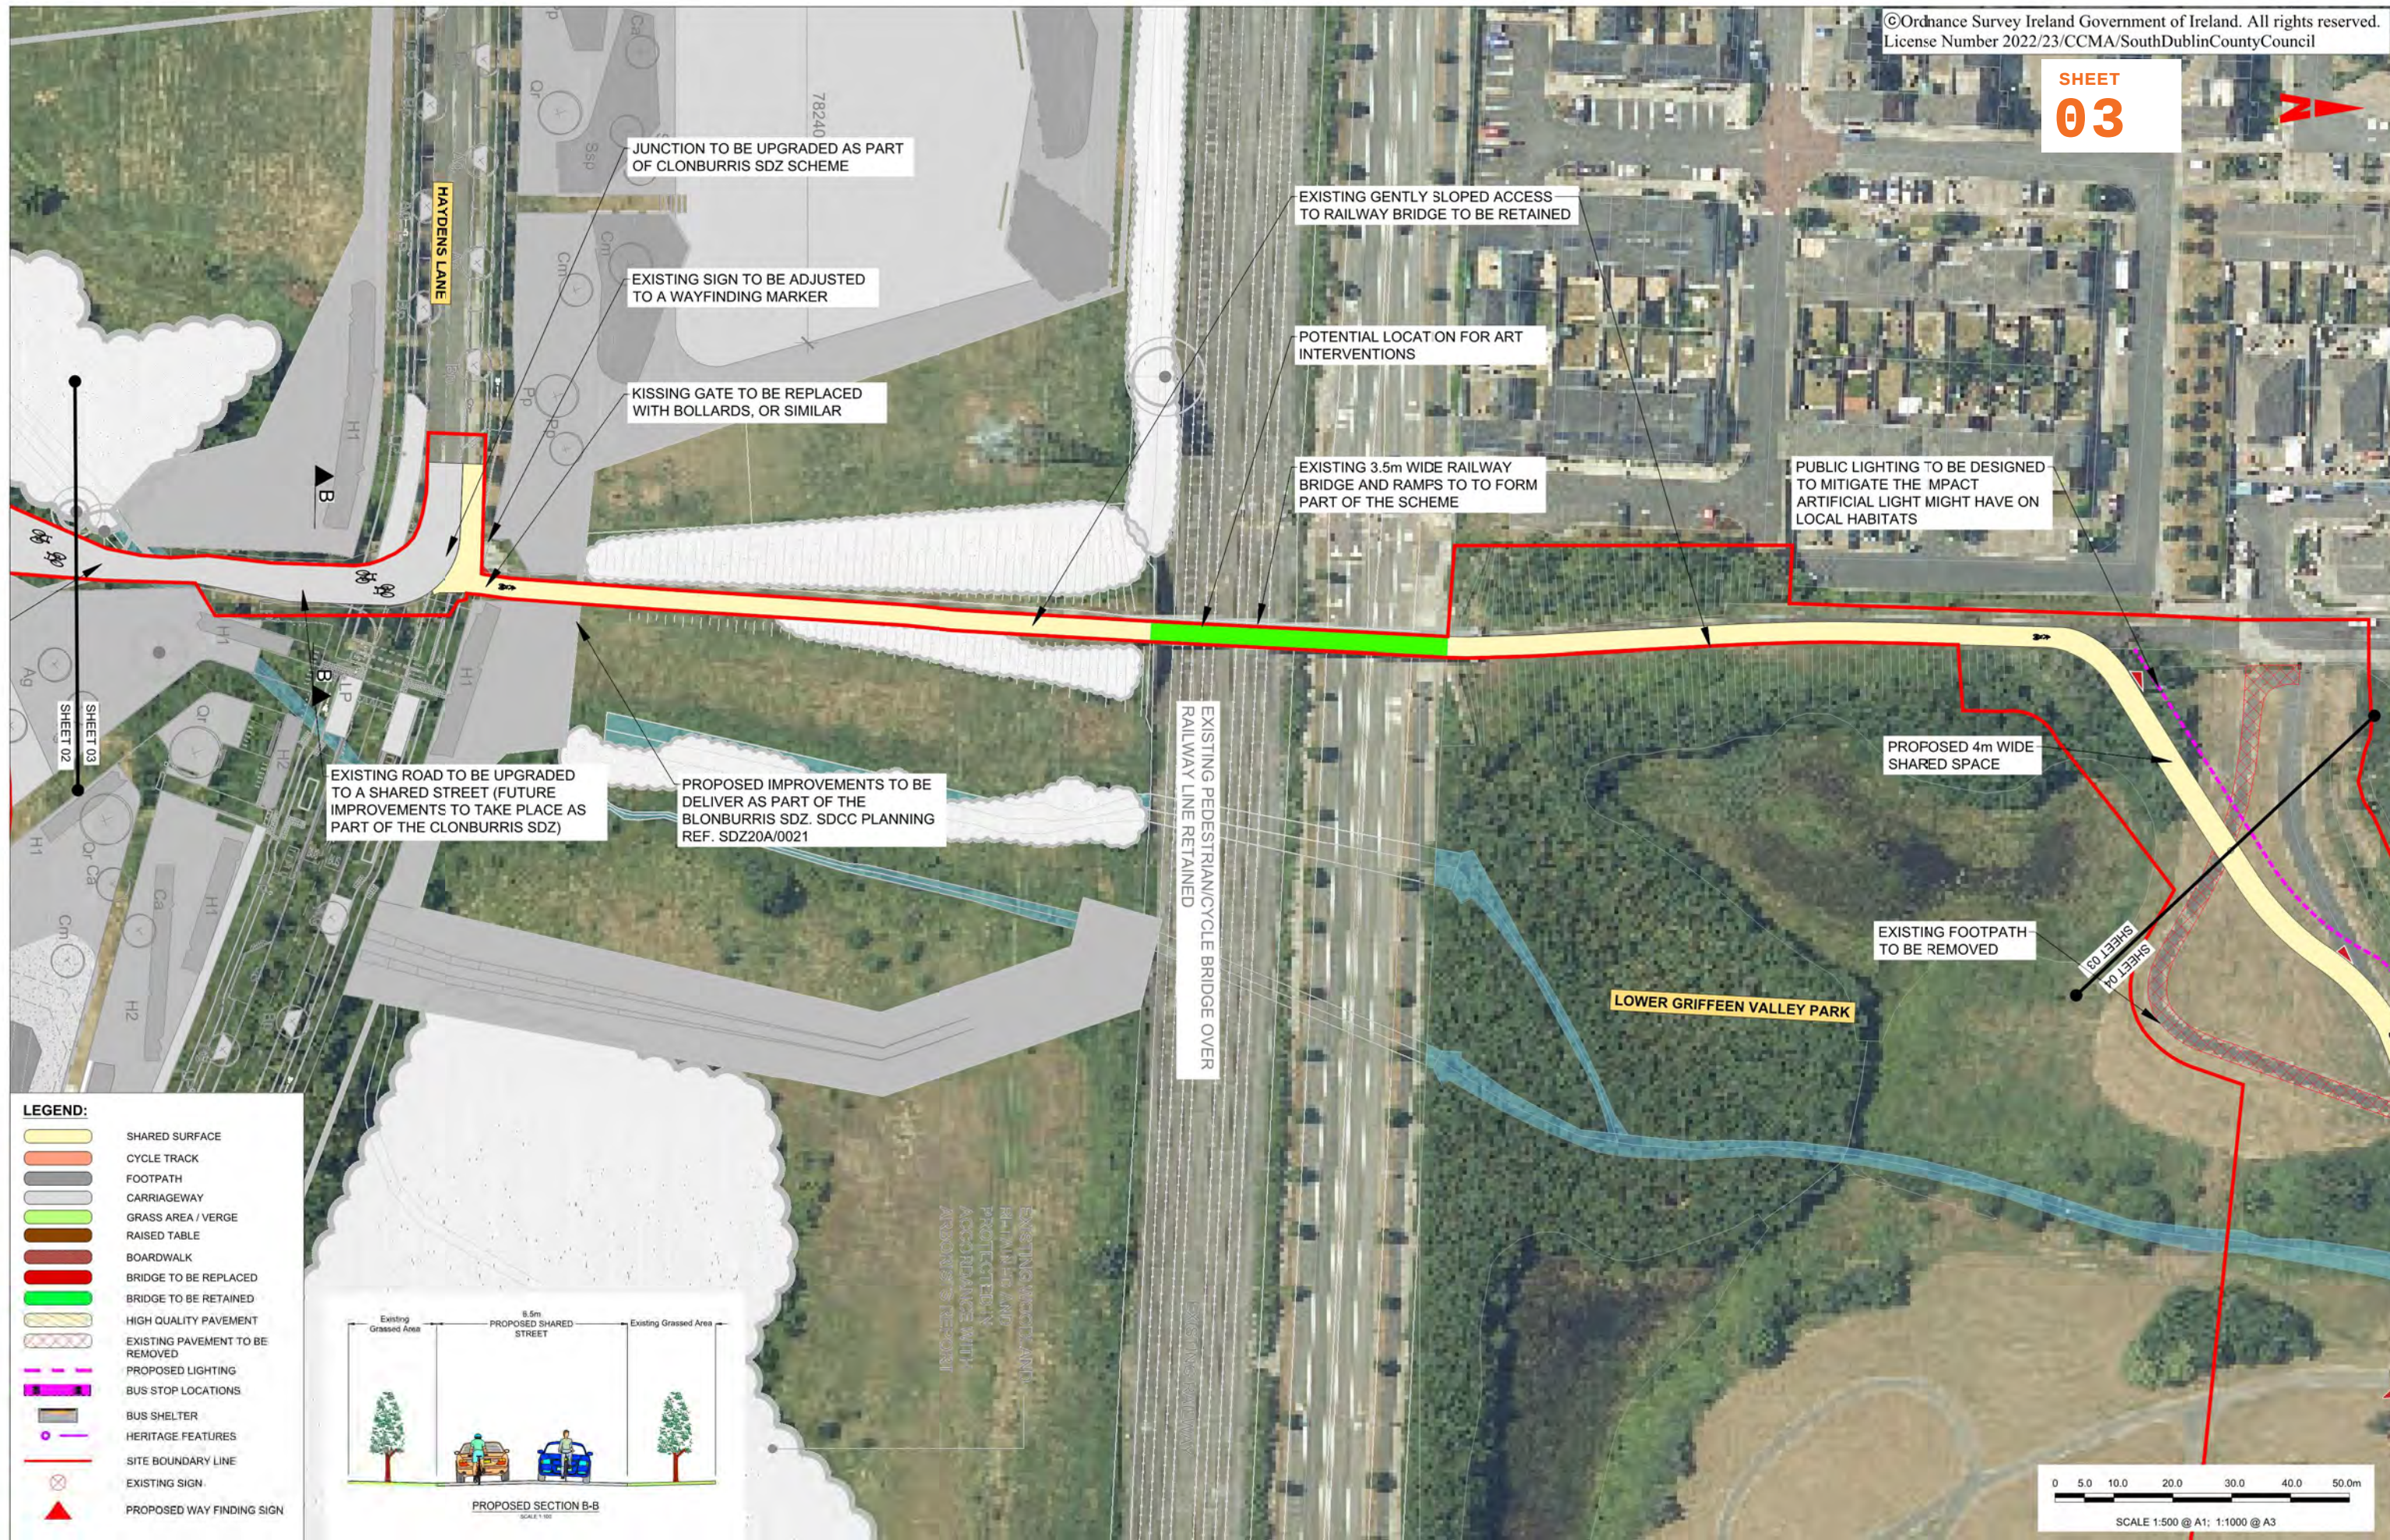

 
| <p><b>Disclaimer</b></p> <p>a. © National Transport Authority (NTA) 2022. This drawing is confidential and the copyright in it is owned by NTA. This drawing must not be either loaned, copied or otherwise reproduced in whole or in part or used for any purpose without the prior permission of NTA.</p> <p>b. This drawing is to be used for the design element identified in the titleblock. Other information shown is to be considered indicative only. The drawing is to be read in conjunction with all other relevant design drawings.</p> <p>c. D.S. data used for plans are printed under © Ordnance Survey Ireland Government of Ireland. All rights reserved. Licence Number 2022/23/CCMA/SouthDublinCountyCouncil. All elevations are in metres and relate to OSI Geoid Model (OSGM15) Mean Head. All Co-ordinates are in Irish Transverse Mercator Grid (ITM) as defined by OSI active local GPS stations.</p> <p>d. Information concerning the position of apparatus shown on this drawing is based on drawings supplied by the utility owners and/or the utility works contractor, whilst every care has been taken in the preparation of this drawing, positions should be taken as approximate and are intended for general guidance only and no representation is made by the NTA as to the accuracy, completeness, sufficiency or otherwise of this drawing and the position of the apparatus. The information contained herein does not purport to be comprehensive or final as the apparatus is subject to being altered and/or superseded. Recipients should not rely on this information. Any liabilities are hereby expressly disclaimed.</p> <p>e. The information contained herein has been provided by the NTA but does not purport to be comprehensive or final. Recipients should not rely on the information. Neither the NTA nor any of its directors, officers, employees, agents, stakeholders or advisers make any representation or warranty as to, or accept any liability or responsibility in relation to, the adequacy, accuracy, reasonableness or completeness of the information provided as part of this document or any matter on which the information is based (including but not limited to loss or damage arising as a result of reliance by recipients on the information or any part of it). Any liabilities are hereby expressly disclaimed.</p> |          |                                                |       |                                  | <table><tr><th>Rev</th><th>Date</th><th>Dwn</th><th>Chk'd</th><th>App'd</th><th>Description</th></tr><tr><td>P01</td><td>14/06/22</td><td>JR</td><td>AM</td><td>DC</td><td>Draft Issue for Review</td></tr><tr><td>P02</td><td>22/07/22</td><td>JR</td><td>AM</td><td>DC</td><td>Draft Issue for Review</td></tr><tr><td>P03</td><td>12/08/22</td><td>JR</td><td>AM</td><td>DC</td><td>Issue For NTA Approval</td></tr></table> |                           |                                                             |  |  | Rev                                 | Date                   | Dwn                   | Chk'd | App'd | Description | P01 | 14/06/22 | JR | AM | DC | Draft Issue for Review | P02 | 22/07/22 | JR | AM | DC | Draft Issue for Review | P03 | 12/08/22 | JR | AM | DC | Issue For NTA Approval | <p>Client</p> <div><p>Comhairle Contae<br/>Atha Cliath Theas<br/>South Dublin County Council</p></div> |  | <p>Engineering Designer</p> <div><p>ARUP</p></div> |  | <p>Programme Title</p> <p>Grand Canal to Lucan Urban Greenway</p> |  |  |  |
|---|
| Rev   | Date     | Dwn                                            | Chk'd | App'd                            | Description   |                           |                                                             
| P01   | 14/06/22 | JR                                             | AM    | DC                               | Draft Issue for Review   |                           |                                                             
| P02   | 22/07/22 | JR                                             | AM    | DC                               | Draft Issue for Review   |                           |                                                             
| P03   | 12/08/22 | JR                                             | AM    | DC                               | Issue For NTA Approval   |                           |                                                             
| <p>Drawing Title</p> <p>Grand Canal to Lucan Urban Greenway<br/>General Arrangement</p>   | |
| <p>Date</p> <p>12/08/2022</p>   |          | <p>Scale</p> <p>1:500 @ A1<br/>1:1000 @ A3</p> |       | <p>Drawn</p> <p>JR</p>           | <p>Checked</p> <p>AM</p>   | <p>Approved</p> <p>DC</p> | <p>Drawing File Name</p> <p>284399-ARUP-ZZ-XX-DR-C-0003</p> |  |  | <p>Sheet Number</p> <p>03 of 21</p> | <p>Status</p> <p>A</p> | <p>Rev</p> <p>P03</p> |       |       
| <p>Project Code</p> <p>284399-00</p>   |          | <p>Originator Code</p> <p>ARP</p>              |       | <p>QMS Code</p> <p>284399-00</p> |   |                           

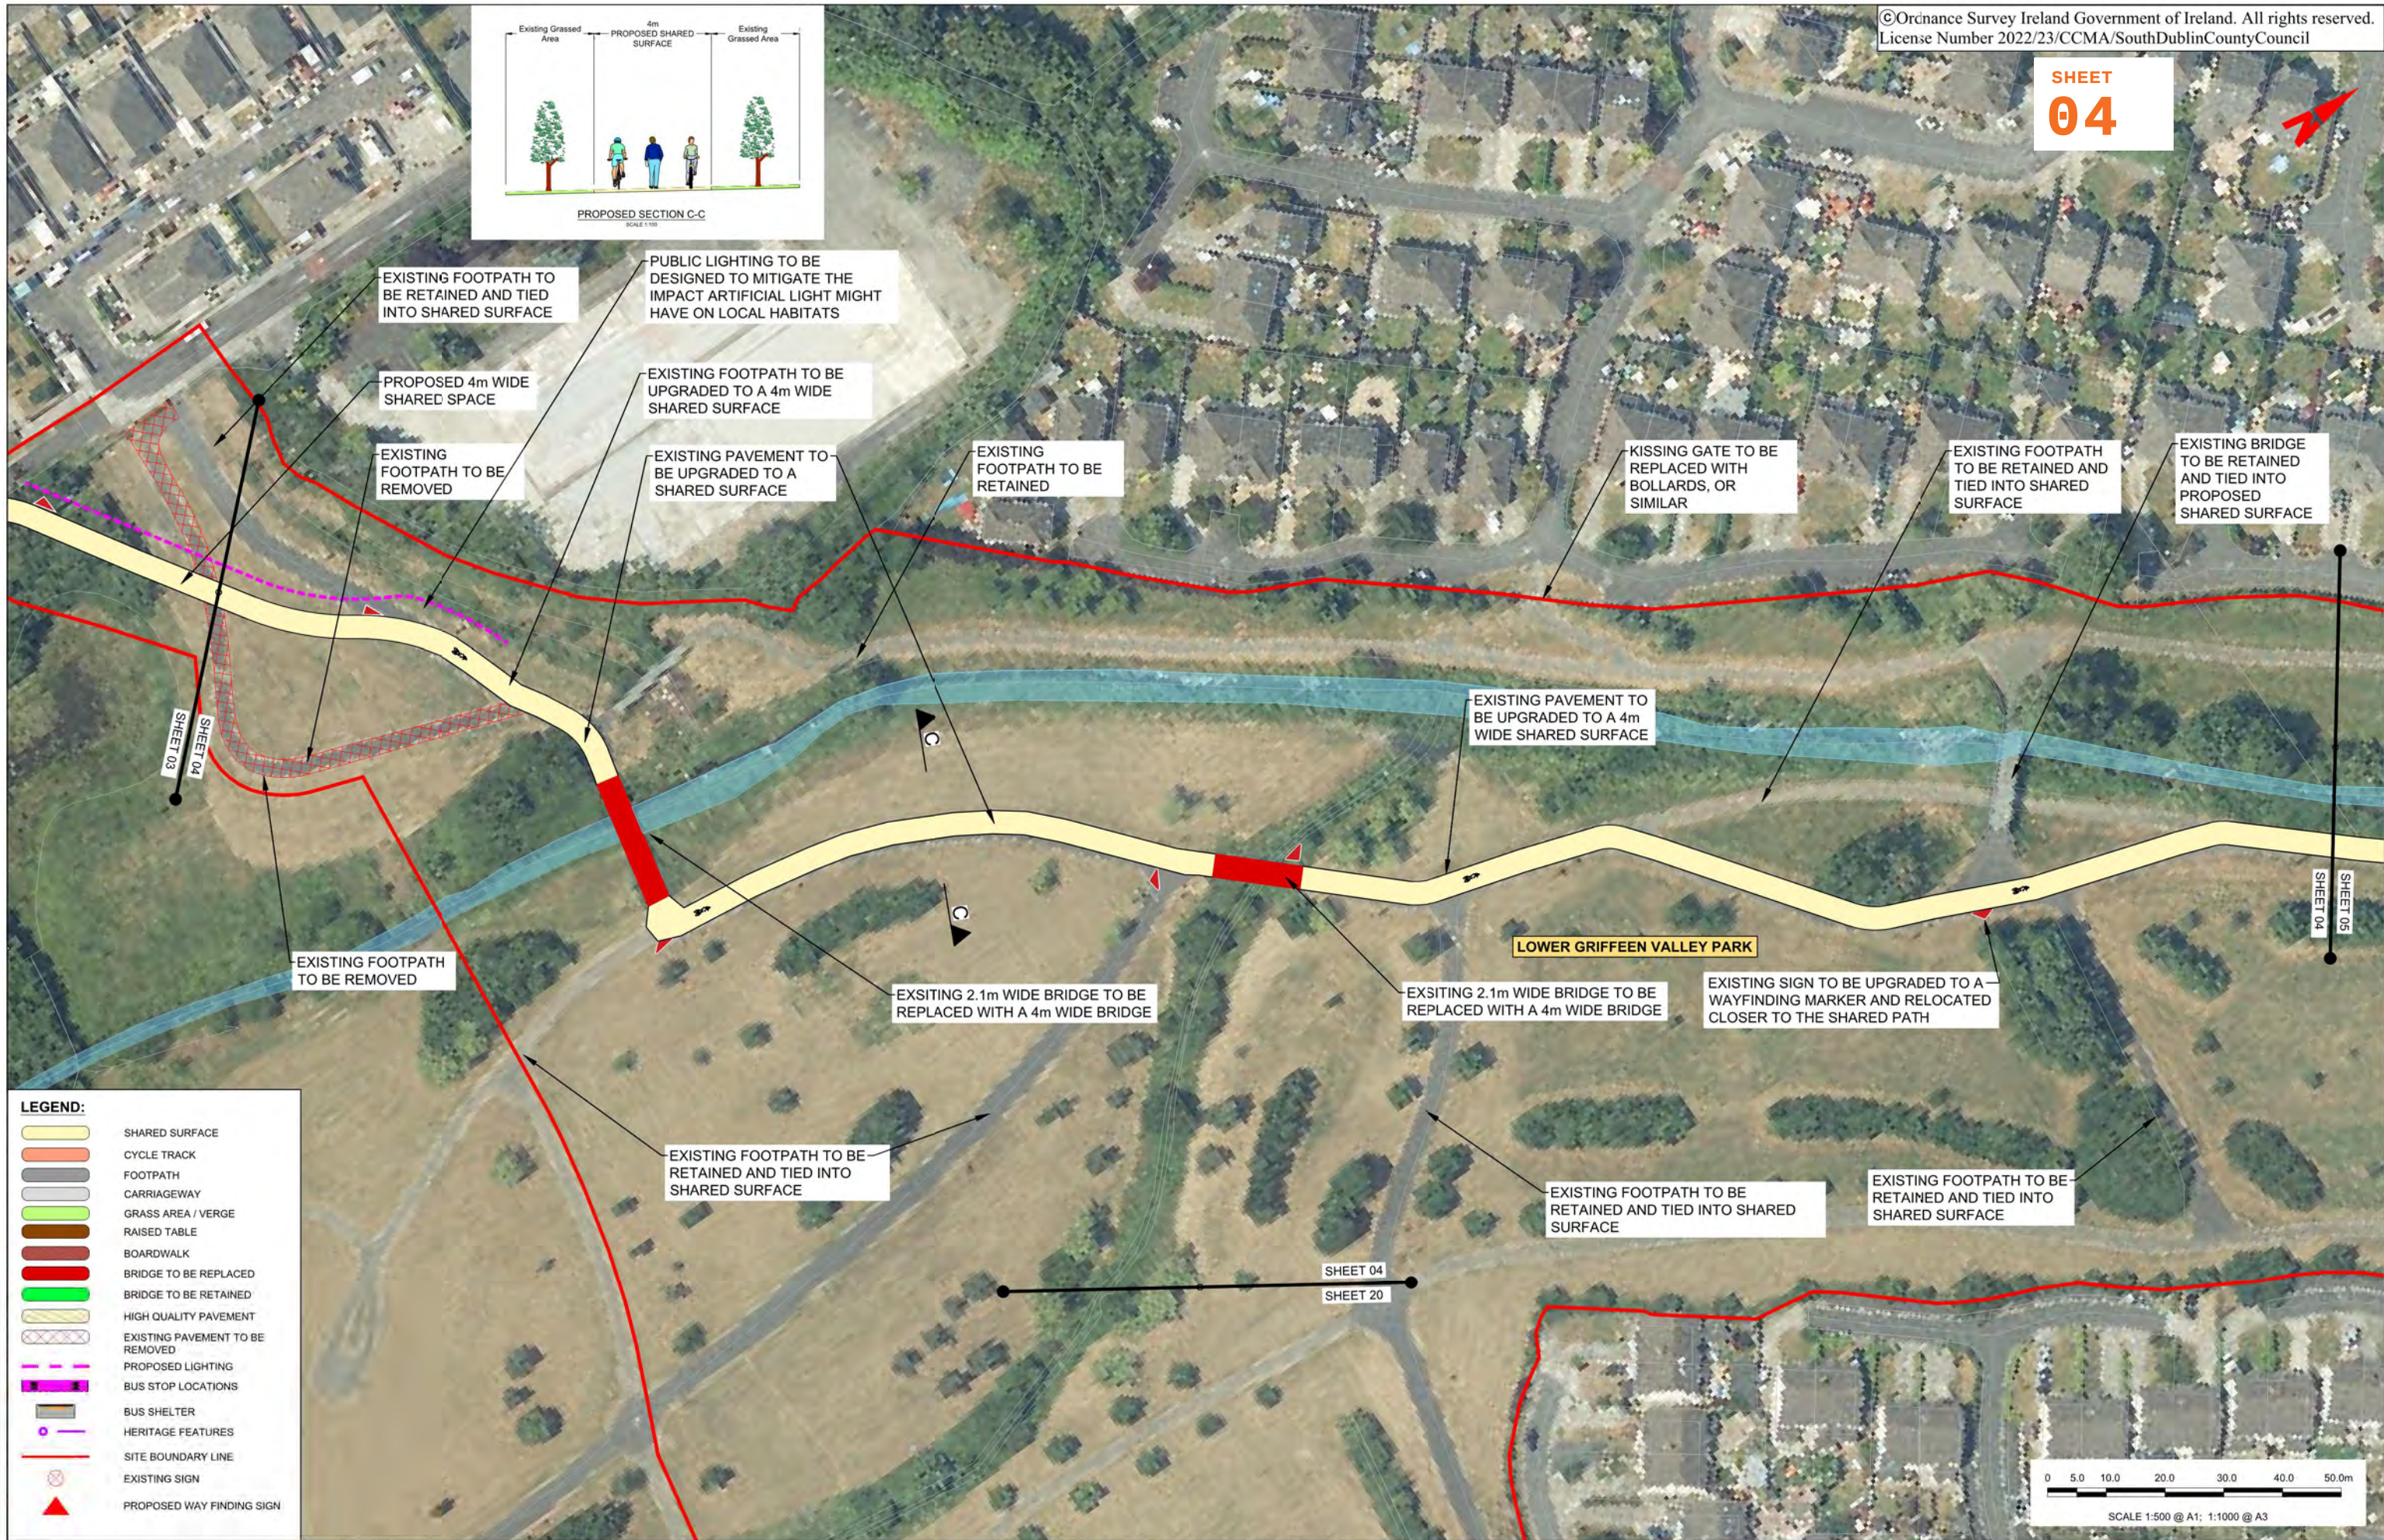


**LEGEND:**


- SHARED SURFACE
- CYCLE TRACK
- FOOTPATH
- CARRIAGEWAY
- GRASS AREA / VERGE
- RAISED TABLE
- BOARDWALK
- BRIDGE TO BE REPLACED
- BRIDGE TO BE RETAINED
- HIGH QUALITY PAVEMENT
- EXISTING PAVEMENT TO BE REMOVED
- PROPOSED LIGHTING
- BUS STOP LOCATIONS
- BUS SHELTER
- HERITAGE FEATURES
- SITE BOUNDARY LINE
- EXISTING SIGN
- PROPOSED WAY FINDING SIGN

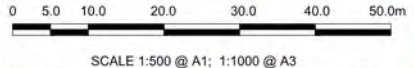

| <p>Disclaimer:</p> <p>a. © National Transport Authority (NTA) 2022. This drawing is confidential and the copyright in it is owned by NTA. This drawing must not be either loaned, copied or otherwise reproduced in whole or in part or used for any purpose without the prior permission of NTA.</p> <p>b. This drawing is to be used for the design element identified in the title block. Other information shown is to be considered indicative only. The drawing is to be read in conjunction with all other relevant design drawings.</p> <p>c. O.S. data used for plans are printed under © Ordnance Survey Ireland Government of Ireland. All rights reserved. Licence Number: 2022/23/CCMA/SouthDublinCountyCouncil. All elevations are in metres and relate to OSI Geoid Model (OSGM15) Mean Head. All Co-ordinates are in Irish Transverse Mercator Grid (ITM) as defined by OSI active local GPS station.</p> <p>d. Information concerning the position of apparatus shown on this drawing is based on drawings supplied by the utility owners and/or the utility works contractor, whilst every care has been taken in the preparation of this drawing, positions should be taken as approximate and are intended for general guidance only and no representation is made by the NTA as to the accuracy, completeness, sufficiency or otherwise of this drawing and the position of the apparatus. The information contained herein does not purport to be comprehensive or final as the apparatus is subject to being altered and/or superseded. Recipients should not rely on this information. Any liabilities are hereby expressly disclaimed.</p> <p>e. The information contained herein has been provided by the NTA but does not purport to be comprehensive or final. Recipients should not rely on the information. Neither the NTA nor any of its directors, officers, employees, agents, stakeholders or advisers make any representation or warranty as to, or accept any liability or responsibility in relation to, the adequacy, accuracy, reasonableness or completeness of the information provided as part of this document or any matter on which the information is based (including but not limited to loss or damage arising as a result of reliance by recipients on the information or any part of it). Any liabilities are hereby expressly disclaimed.</p> |            | <table><tr><th>Rev</th><th>Date</th><th>Dwn</th><th>Chk'd</th><th>App'd</th><th>Description</th></tr><tr><td>P01</td><td>14/06/22</td><td>JR</td><td>AM</td><td>DC</td><td>Draft Issue for Review</td></tr><tr><td>P02</td><td>22/07/22</td><td>JR</td><td>AM</td><td>DC</td><td>Draft Issue for Review</td></tr><tr><td>P03</td><td>12/08/22</td><td>JR</td><td>AM</td><td>DC</td><td>Issue For NTA Approval</td></tr></table> | Rev                       | Date     | Dwn                    | Chk'd   | App'd      | Description | P01                       | 14/06/22 | JR | AM      | DC | Draft Issue for Review | P02 | 22/07/22     | JR        | AM              | DC  | Draft Issue for Review | P03       | 12/08/22 | JR | AM | DC | Issue For NTA Approval                                      | <p>Client</p> <div></div> | <p>Engineering Designer</p> <div></div> | <p>Programme Title</p> <p>Grand Canal to Lucan Urban Greenway</p> |
|---|------------|---|---------------------------|----------|------------------------|---------|------------|-------------|---------------------------|----------|----|---------|----|------------------------|-----|--------------|-----------|-----------------|-----|------------------------|-----------|----------|----|----|----|-------------------------------------------------------------|---|---|-------------------------------------------------------------------|
| Rev   | Date       | Dwn   | Chk'd                     | App'd    | Description            |         |            
| P01   | 14/06/22   | JR   | AM                        | DC       | Draft Issue for Review |         |            
| P02   | 22/07/22   | JR   | AM                        | DC       | Draft Issue for Review |         |            
| P03   | 12/08/22   | JR   | AM                        | DC       | Issue For NTA Approval |         |            
| <p>Drawing Title</p> <p>Grand Canal to Lucan Urban Greenway<br/>General Arrangement</p>   |            |   
| <table><tr><td>Date</td><td>12/08/2022</td><td>Scale</td><td>1:500 @ A1<br/>1:1000 @ A3</td><td>Drawn</td><td>JR</td><td>Checked</td><td>AM</td><td>Approved</td><td>DC</td></tr><tr><td>Project Code</td><td>284399-00</td><td>Originator Code</td><td>ARP</td><td>QMS Code</td><td colspan="5">284399-00</td></tr></table>   |            |   |                           |          |                        | Date    | 12/08/2022 | Scale       | 1:500 @ A1<br>1:1000 @ A3 | Drawn    | JR | Checked | AM | Approved               | DC  | Project Code | 284399-00 | Originator Code | ARP | QMS Code               | 284399-00 |          |    |    |    | <p>Drawing File Name</p> <p>284399-ARUP-ZZ-XX-DR-C-0004</p> | <p>Sheet Number</p> <p>04 of 21</p>                                                                            | <p>Status</p> <p>A</p>   | <p>Rev</p> <p>P03</p>                                             |
| Date   | 12/08/2022 | Scale   | 1:500 @ A1<br>1:1000 @ A3 | Drawn    | JR                     | Checked | AM         | Approved    | DC                        |          |    
| Project Code   | 284399-00  | Originator Code   | ARP                       | QMS Code | 284399-00              |         |            



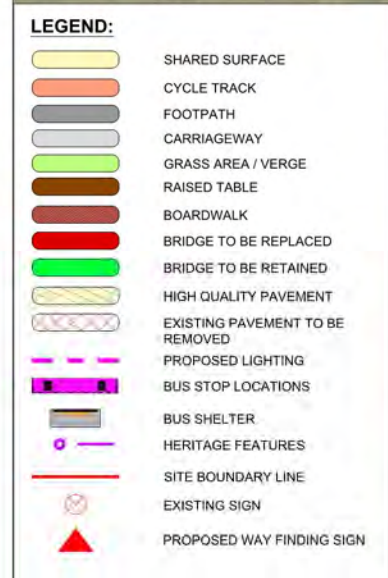

 
|   |                        |                                                                                       |                           |             |               |                |
|---|------------------------|---------------------------------------------------------------------------------------|---------------------------|-------------|---------------|----------------|
| Client   |                        | Engineering Designer                                                                  |                           |             |               |                |
|  <p>Comhairle Contae<br/>Atha Cliath Thosaigh<br/>South Dublin County Council</p> |                        |  |                           |             |               |                |
| Date   | 12/08/2022             | Scale                                                                                 | 1:500 @ A1<br>1:1000 @ A3 | Drawn<br>JR | Checked<br>AM | Approved<br>DC |
| Project Code<br>284399-00   | Originator Code<br>ARP | QMS Code                                                                              | 284399-00                 |             |               |                |

|                                                            |  |              |        |     |
|------------------------------------------------------------|--|--------------|--------|-----|
| Programme Title                                            |  |              |        |     |
| Grand Canal to Lucan Urban Greenway                        |  |              |        |     |
| Drawing Title                                              |  |              |        |     |
| Grand Canal to Lucan Urban Greenway<br>General Arrangement |  |              |        |     |
| Drawing File Name                                          |  | Sheet Number | Status | Rev |
| 284399-ARUP-ZZ-XX-DR-C-0006                                |  | 06 of 21     | A      | P03 |



**LEGEND:**

- SHARED SURFACE
- CYCLE TRACK
- FOOTPATH
- CARRIAGEWAY
- GRASS AREA / VERGE
- RAISED TABLE
- BOARDWALK
- BRIDGE TO BE REPLACED
- BRIDGE TO BE RETAINED
- HIGH QUALITY PAVEMENT
- EXISTING PAVEMENT TO BE REMOVED
- PROPOSED LIGHTING
- BUS STOP LOCATIONS
- BUS SHELTER
- HERITAGE FEATURES
- SITE BOUNDARY LINE
- EXISTING SIGN
- PROPOSED WAY FINDING SIGN

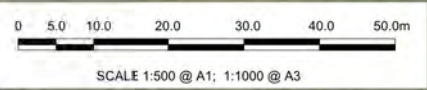

**Disclaimer**  
a. © National Transport Authority (NTA) 2022. This drawing is confidential and the copyright in it is owned by NTA. This drawing must not be either loaned, copied or otherwise reproduced in whole or in part or used for any purpose without the prior permission of NTA.  
b. This drawing is to be used for the design element identified in the title block. Other information shown is to be considered indicative only. The drawing is to be read in conjunction with all other relevant design drawings.  
c. O.S. data used for plans are printed under © Ordnance Survey Ireland Government of Ireland. All rights reserved. Licence Number 2022/23/CCMA/SouthDublinCountyCouncil. All elevations are in metres and relate to OSi Geoid Model (OSGM15) Mean Head. All Co-ordinates are in Irish Transverse Mercator Grid (ITM) as defined by OSi active local GPS station.  
d. Information concerning the position of apparatus shown on this drawing is based on drawings supplied by the utility owners and/or the utility works contractor, whilst every care has been taken in the preparation of this drawing, positions should be taken as approximate and are intended for general guidance only and no representation is made by the NTA as to the accuracy, completeness, sufficiency or otherwise of this drawing and the position of the apparatus. The information contained herein does not purport to be comprehensive or final as the apparatus is subject to being altered and/or superseded. Recipients should not rely on this information. Any liabilities are hereby expressly disclaimed.  
e. The information contained herein has been provided by the NTA but does not purport to be comprehensive or final. Recipients should not rely on the information. Neither the NTA nor any of its directors, officers, employees, agents, stakeholders or advisers make any representation or warranty as to, or accept any liability or responsibility in relation to, the adequacy, accuracy, reasonableness or completeness of the information provided as part of this document or any matter on which the information is based (including but not limited to loss or damage arising as a result of reliance by recipients on the information or any part of it). Any liabilities are hereby expressly disclaimed.

| Rev | Date     | Dwn | Chk'd | App'd | Description            |
|-----|----------|-----|-------|-------|------------------------|
| P01 | 14/06/22 | JR  | AM    | DC    | Draft Issue for Review |
| P02 | 22/07/22 | JR  | AM    | DC    | Draft Issue for Review |
| P03 | 12/08/22 | JR  | AM    | DC    | Issue For NTA Approval |
|     |          |     |       |       |                        |
|     |          |     |       |       |                        |
|     |          |     |       |       |                        |

Comhairle Contae  
Atha Cliath Theas  
South Dublin County Council

Client

Engineering Designer

**ARUP**

Date 12/08/2022

Scale 1:500 @ A1  
1:1000 @ A3

Drawn JR

Checked AM

Approved DC

Project Code 284399-00

Originator Code ARP

QMS Code 284399-00

Programme Title

**Grand Canal to Lucan Urban Greenway**

Drawing Title

**Grand Canal to Lucan Urban Greenway  
General Arrangement**

Drawing File Name

284399-ARUP-ZZ-XX-DR-C-0007

Sheet Number


07 of 21

Status

A


Rev

P03

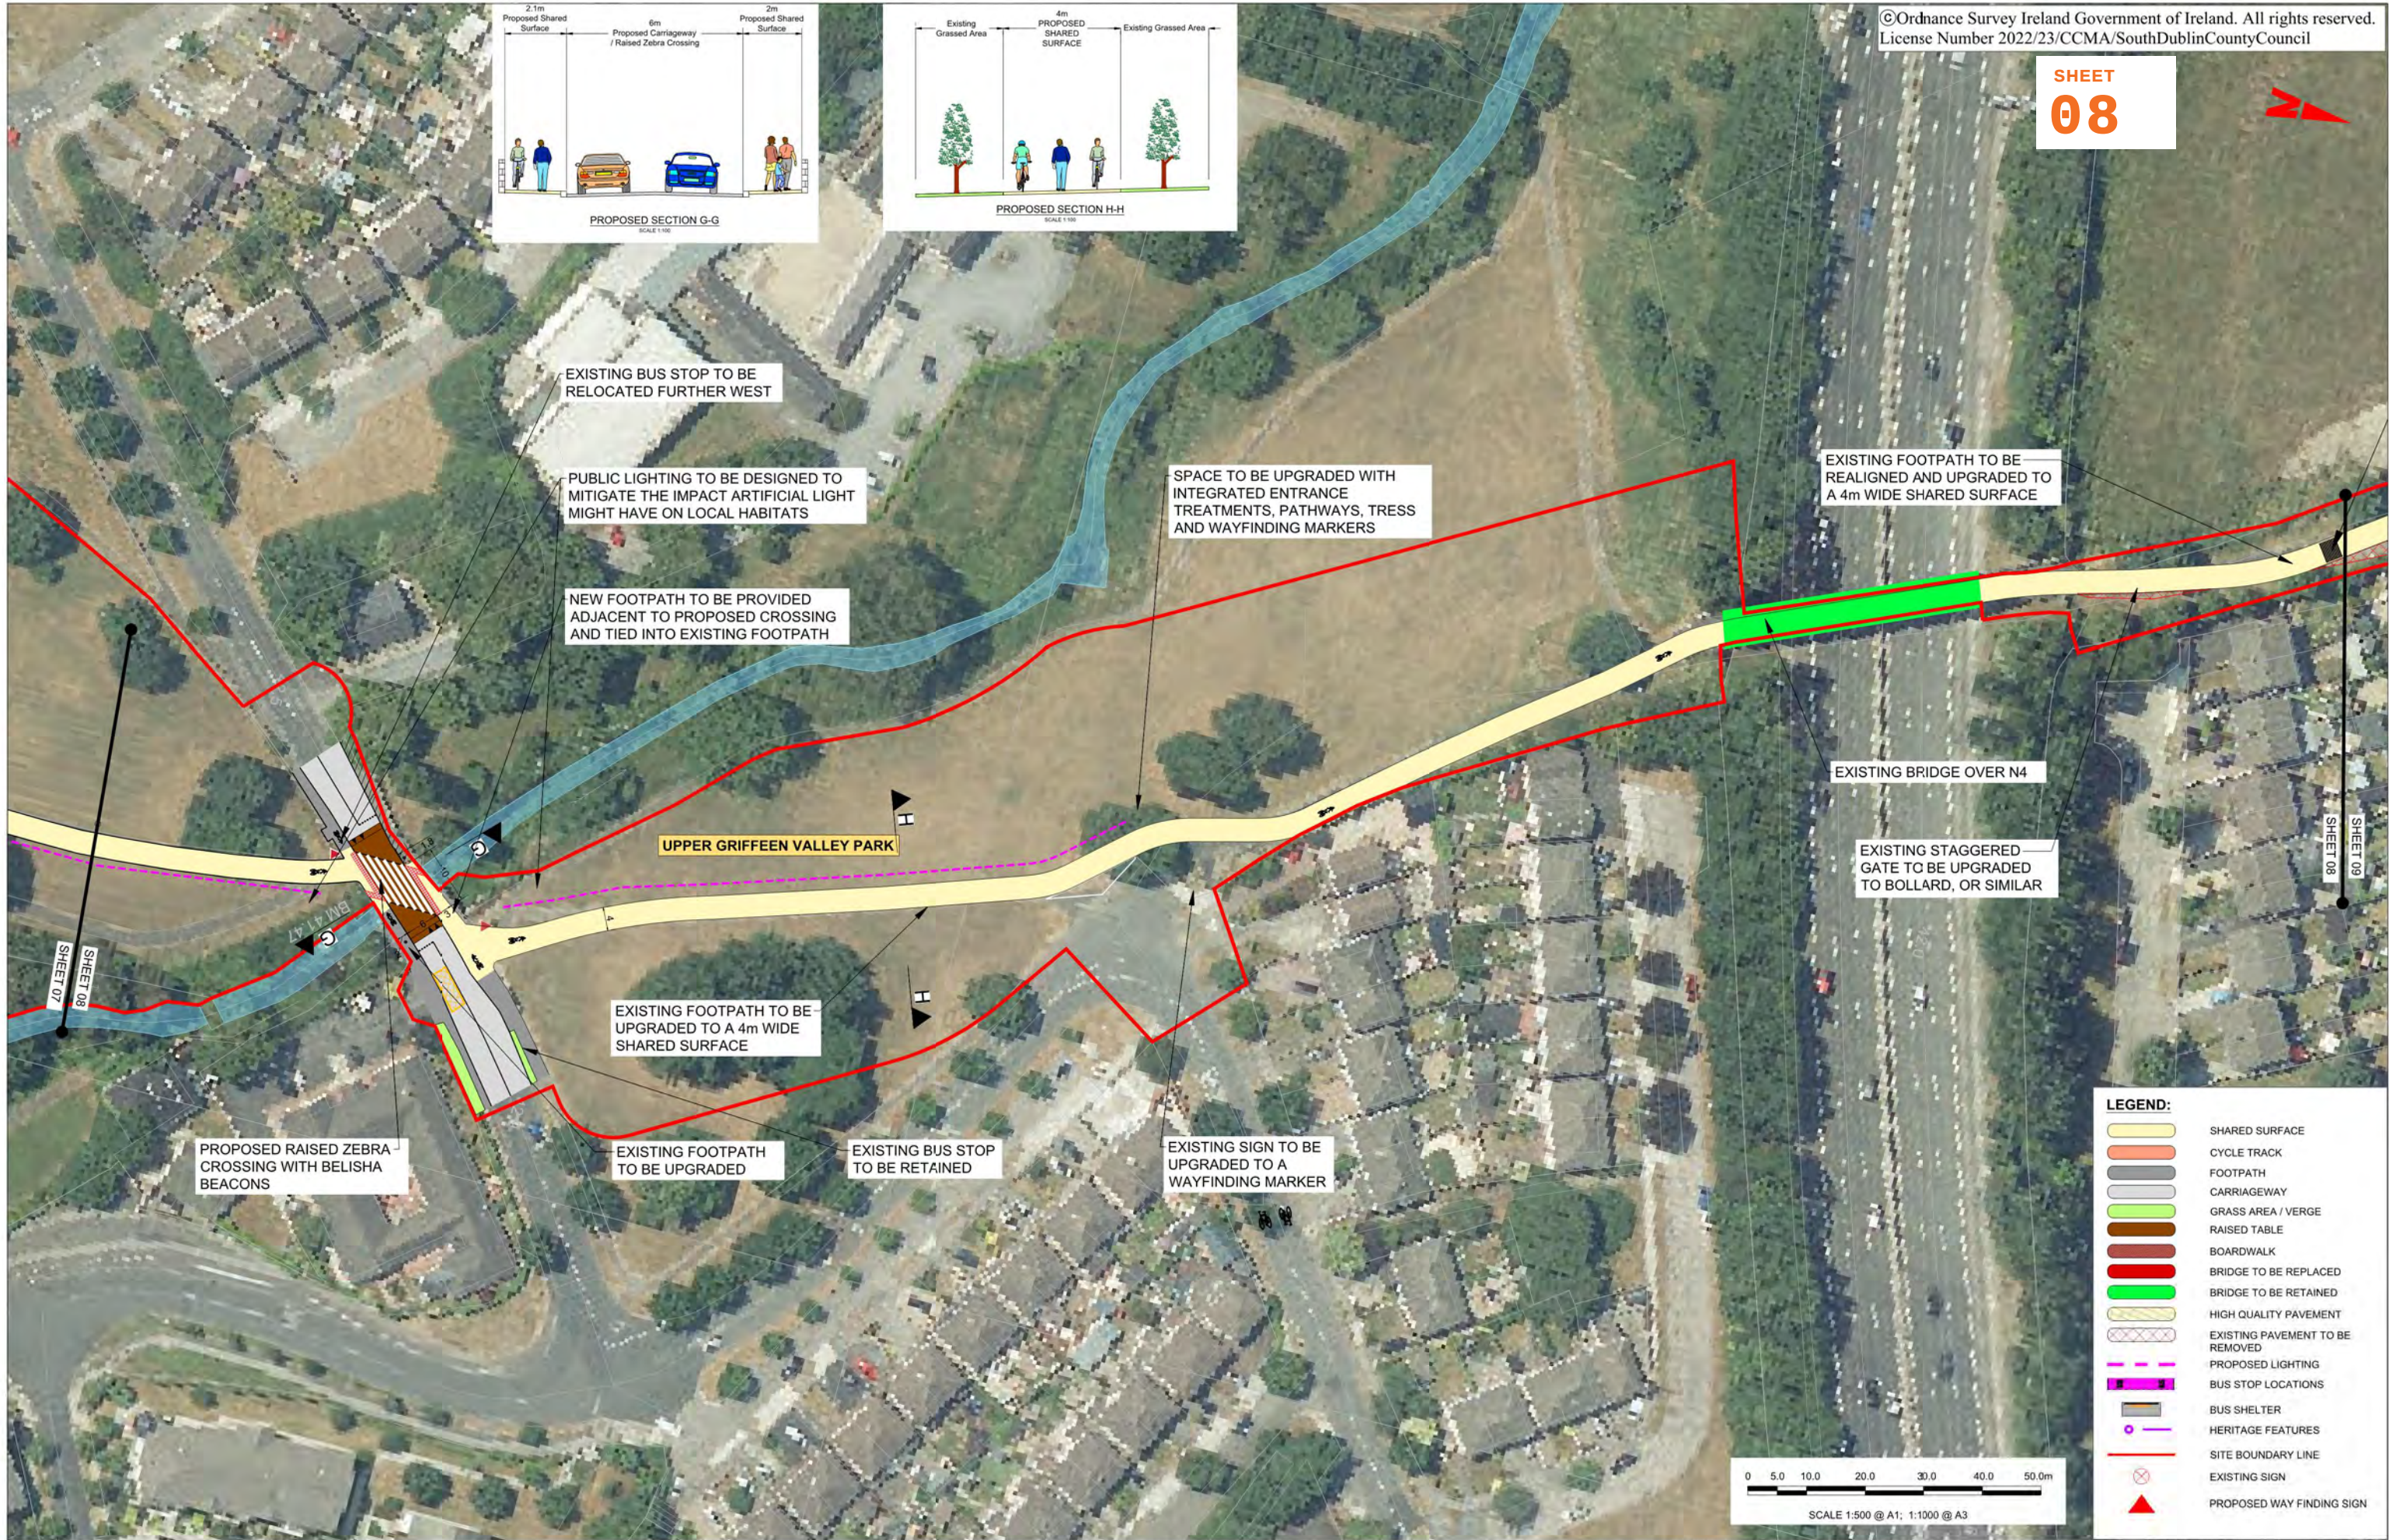

| <div><div>Disclaimer</div><div><p>a. © National Transport Authority (NTA) 2022. This drawing is confidential and the copyright in it is owned by NTA. This drawing must not be either loaned, copied or otherwise reproduced in whole or in part or used for any purpose without the prior permission of NTA.</p><p>b. This drawing is to be used for the design element identified in the titlebox. Other information shown is to be considered indicative only. The drawing is to be read in conjunction with all other relevant design drawings.</p><p>c. O.S. data used for plans are printed under © Ordnance Survey Ireland Government of Ireland. All rights reserved. Licence Number 2022/23/CCMA/SouthDublinCountyCouncil. All elevations are in metres and relate to OSl Geoid Model (OSGM15) Mean Head. All Co-ordinates are in Irish Transverse Mercator Grid (ITM) as defined by OSl active local GPS station.</p><p>d. Information concerning the position of apparatus shown in this drawing is based on drawings supplied by the utility owners and/or the utility works contractor, whilst every care has been taken in the preparation of this drawing, positions should be taken as approximate and are intended for general guidance only and no representation is made by the NTA as to the accuracy, completeness, sufficiency or otherwise of this drawing and the position of the apparatus. The information contained herein does not purport to be comprehensive or final as the apparatus is subject to being altered and/or superseded. Recipients should not rely on this information. Any liabilities are hereby expressly disclaimed.</p><p>e. The information contained herein has been provided by the NTA but does not purport to be comprehensive or final. Recipients should not rely on the information. Neither the NTA nor any of its directors, officers, employees, agents, stakeholders or advisers make any representation or warranty as to, or accept any liability or responsibility in relation to, the adequacy, accuracy, reasonableness or completeness of the information provided as part of this document or any matter on which the information is based (including but not limited to loss or damage arising as a result of reliance by recipients on the information or any part of it). Any liabilities are hereby expressly disclaimed.</p></div></div> | <table><tr><th>Rev</th><th>Date</th><th>Drn</th><th>Chk'd</th><th>App'd</th><th>Description</th></tr><tr><td>P01</td><td>14/06/22</td><td>JR</td><td>AM</td><td>DC</td><td>Draft Issue for Review</td></tr><tr><td>P02</td><td>22/07/22</td><td>JR</td><td>AM</td><td>DC</td><td>Draft Issue for Review</td></tr><tr><td>P03</td><td>11/08/22</td><td>JR</td><td>AM</td><td>DC</td><td>Issue For NTA Approval</td></tr></table> | Rev      | Date | Drn   | Chk'd | App'd                  | Description | P01 | 14/06/22 | JR | AM | DC | Draft Issue for Review | P02 | 22/07/22 | JR | AM | DC | Draft Issue for Review | P03 | 11/08/22 | JR | AM | DC | Issue For NTA Approval | <div><div>Client</div><div><div><div>Comhairle Contae<br/>Atha Cliath Theas<br/>South Dublin County Council</div></div></div></div> <div><div>Date</div><div>12/08/2022</div></div> <div><div>Project Code</div><div>284399-00</div></div> | <div><div>Engineering Designer</div><div><div><div>ARUP</div></div></div></div> <div><div>Scale</div><div>1:500 @ A1<br/>1:1000 @ A3</div></div> <div><div>Originator Code</div><div>ARP</div></div> | <div><div>Drawn</div><div>JR</div></div> <div><div>Checked</div><div>AM</div></div> <div><div>Approved</div><div>DC</div></div> | <div><div>Programme Title</div><div>Grand Canal to Lucan Urban Greenway</div></div> <div><div>Drawing Title</div><div>Grand Canal to Lucan Urban Greenway<br/>General Arrangement</div></div> <div><div>Drawing File Name</div><div>284399-ARUP-ZZ-XX-DR-C-0008</div></div> | <div><div>Sheet Number</div><div>08 of 21</div></div> <div><div>Status</div><div>A</div></div> <div><div>Rev</div><div>P03</div></div> |
|---|---|----------|------|-------|-------|------------------------|-------------|-----|----------|----|----|----|------------------------|-----|----------|----|----|----|------------------------|-----|----------|----|----|----|------------------------|---|---|---|---|---|
|   | Rev   | Date     | Drn  | Chk'd | App'd | Description            |             |     
|   | P01   | 14/06/22 | JR   | AM    | DC    | Draft Issue for Review |             |     
|   | P02   | 22/07/22 | JR   | AM    | DC    | Draft Issue for Review |             |     
|   | P03   | 11/08/22 | JR   | AM    | DC    | Issue For NTA Approval |             |     

SHEET  
09

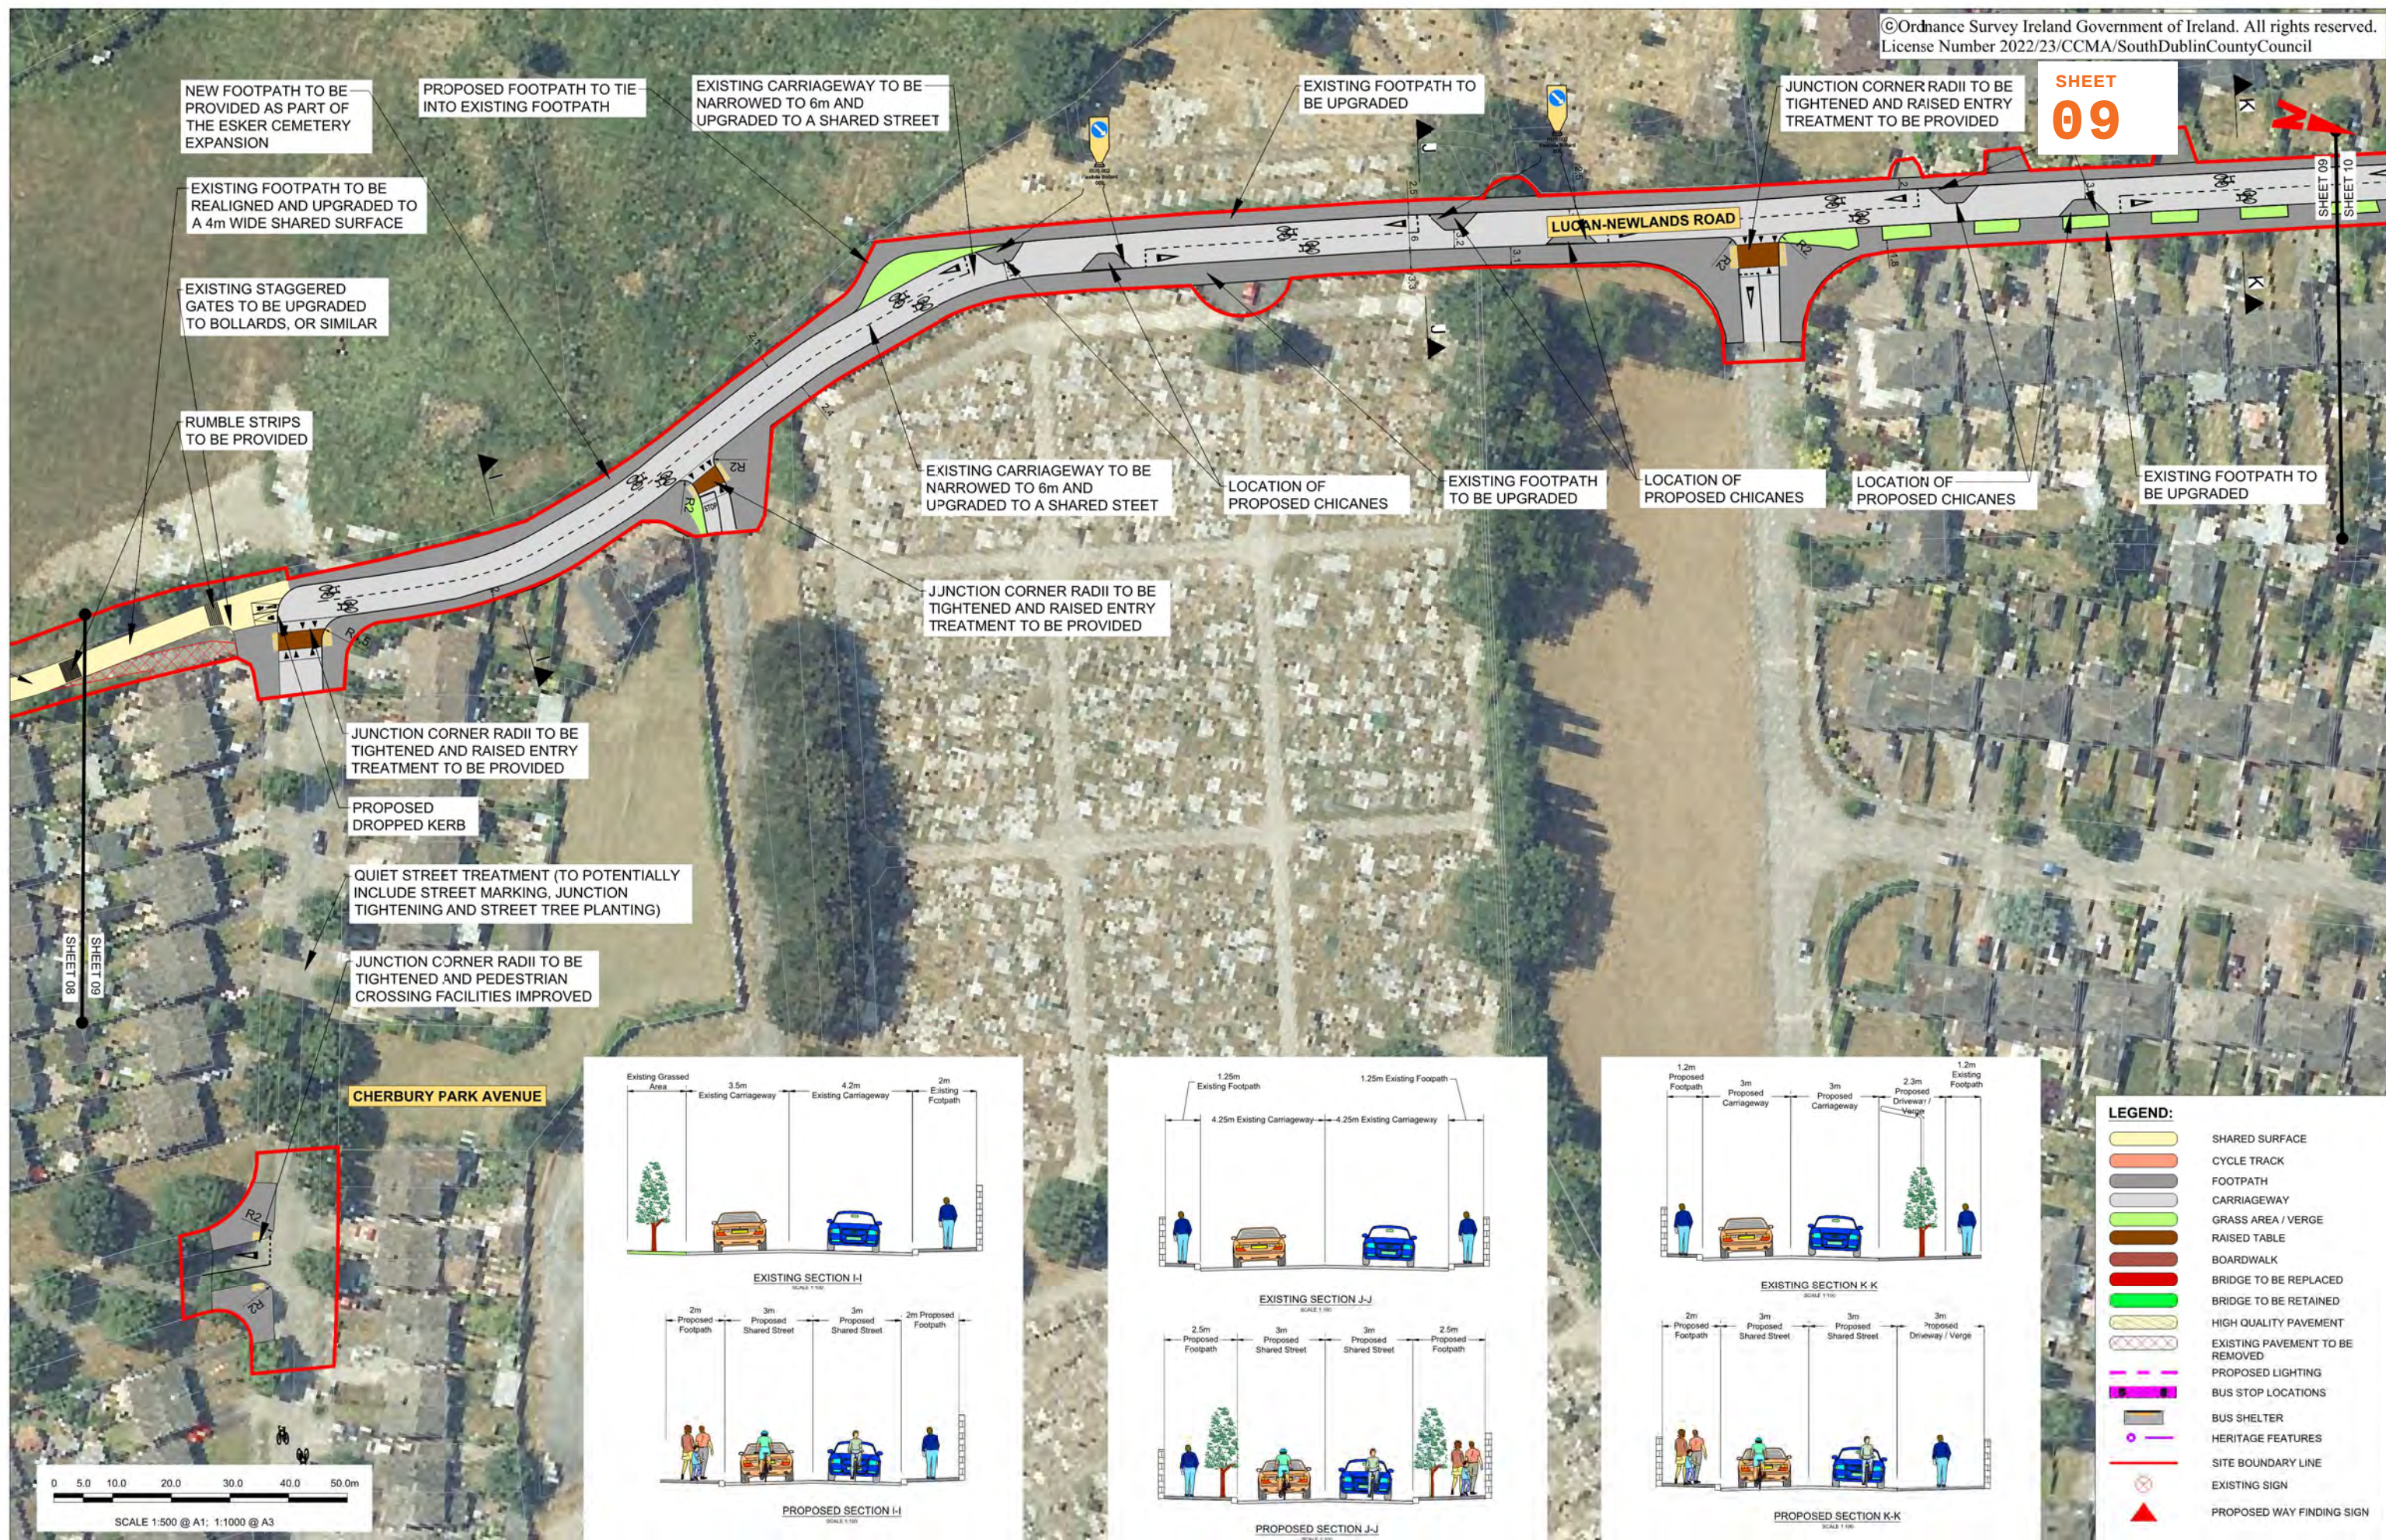

Disclaimer  
a. © National Transport Authority (NTA) 2022. This drawing is confidential and the copyright in it is owned by NTA. This drawing must not be either loaned, copied or otherwise reproduced in whole or in part or used for any purpose without the prior permission of NTA.  
b. This drawing is to be used for the design element identified in the titleblock. Other information shown is to be considered indicative only. The drawing is to be read in conjunction with all other relevant design drawings.  
c. O.S. data used for plans are printed under © Ordnance Survey Ireland Government of Ireland. All rights reserved. Licence Number 2022/23/CCMA/SouthDublinCountyCouncil. All elevations are in metres and relate to OSI Geoid Model (OSGM15) Mean Head. All Co-ordinates are in Irish Transverse Mercator Grid (ITM) as defined by OSI active local GPS station.  
d. Information concerning the position of apparatus shown on this drawing is based on drawings supplied by the utility owners and/or the utility works contractor, whilst every care has been taken in the preparation of this drawing, positions should be taken as approximate and are intended for general guidance only and no representation is made by the NTA as to the accuracy, completeness, sufficiency or otherwise of this drawing and the position of the apparatus. The information contained herein does not purport to be comprehensive or final as the apparatus is subject to being altered and/or superseded. Recipients should not rely on this information. Any liabilities are hereby expressly disclaimed.

Rev Date Dwn Chk'd App'd Description  
P01 14/06/22 JR AM DC Draft Issue for Review  
P02 22/07/22 JR AM DC Draft Issue for Review  
P03 12/08/22 JR AM DC Issue For NTA Approval

Client  
Comhairle Contae  
Atha Cliath Theas  
South Dublin County Council

Engineering Designer  
ARUP

Programme Title  
Grand Canal to Lucan Urban Greenway

Drawing Title  
Grand Canal to Lucan Urban Greenway  
General Arrangement

Drawing File Name  
284399-ARUP-ZZ-XX-DR-C-0009

Sheet Number  
09 of 21

Status  
A




Rev  
P03

Date 12/08/2022 Scale 1:500 @ A1 1:1000 @ A3  
Project Code 284399-00 Originator Code ARP  
QMS Code 284399-00

DO NOT SCALE USE FIGURED DIMENSIONS ONLY



- LEGEND:**
- SHARED SURFACE
  - CYCLE TRACK
  - FOOTPATH
  - CARRIAGEWAY
  - GRASS AREA / VERGE
  - RAISED TABLE
  - BOARDWALK
  - BRIDGE TO BE REPLACED
  - BRIDGE TO BE RETAINED
  - HIGH QUALITY PAVEMENT
  - EXISTING PAVEMENT TO BE REMOVED
  - PROPOSED LIGHTING
  - BUS STOP LOCATIONS
  - BUS SHELTER
  - HERITAGE FEATURES
  - SITE BOUNDARY LINE
  - EXISTING SIGN
  - PROPOSED WAY FINDING SIGN

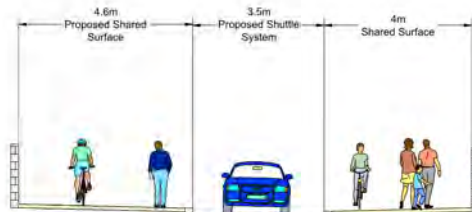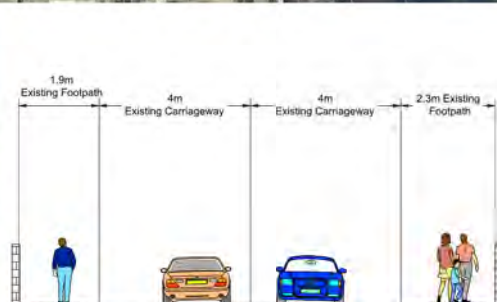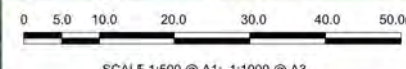

Disclaimers:  
a. © National Transport Authority (NTA) 2022. This drawing is confidential and the copyright in it is owned by NTA. This drawing must not be either loaned, copied or otherwise reproduced in whole or in part or used for any purpose without the prior permission of NTA.  
b. This drawing is to be used for the design element identified in the titlebox. Other information shown is to be considered indicative only. The drawing is to be read in conjunction with all other relevant design drawings.  
c. D.S. data used for plans are printed under © Ordnance Survey Ireland Government of Ireland. All rights reserved. Licence Number 2022/23/CCMA/SouthDublinCountyCouncil. All elevations are in metres and relate to OSd Grid Model (OSGM15) Mean Head. All Co-ordinates are in Irish Transverse Mercator Grid (ITM) as defined by OSI active local GPS station.  
d. The information contained herein has been provided by the NTA but does not purport to be comprehensive or final. Recipients should not rely on the information. Neither the NTA nor any of its directors, officers, employees, agents, stakeholders or advisers make any representation or warranty as to, or accept any liability or responsibility in relation to, the adequacy, accuracy, reasonableness or completeness of the information provided as part of this document or any matter on which the information is based (including but not limited to loss or damage arising as a result of reliance by recipients on the information or any part of it). Any liabilities are hereby expressly disclaimed.

| Rev | Date     | Dwn | Chk'd | App'd | Description            |
|-----|----------|-----|-------|-------|------------------------|
| P01 | 14/06/22 | JR  | AM    | DC    | Draft Issue for Review |
| P02 | 22/07/22 | JR  | AM    | DC    | Draft Issue for Review |
| P03 | 12/08/22 | JR  | AM    | DC    | Issue For NTA Approval |

Client  
**Comhairle Contae  
Atha Cliath  
South Dublin County Council**

Engineering Designer  
**ARUP**

Programme Title  
**Grand Canal to Lucan Urban Greenway**  
Drawing Title  
**Grand Canal to Lucan Urban Greenway  
General Arrangement**

|              |            |                 |                           |          |           |         |    |          |    |
|--------------|------------|-----------------|---------------------------|----------|-----------|---------|----|----------|----|
| Date         | 12/08/2022 | Scale           | 1:500 @ A1<br>1:1000 @ A3 | Drawn    | JR        | Checked | AM | Approved | DC |
| Project Code | 284399-00  | Originator Code | ARP                       | QMS Code | 284399-00 |         |    |          |    |

|                   |                             |              |          |        |   |     |     |
|-------------------|-----------------------------|--------------|----------|--------|---|-----|-----|
| Drawing File Name | 284399-ARUP-ZZ-XX-DR-C-0010 | Sheet Number | 10 of 21 | Status | A | Rev | P03 |
|-------------------|-----------------------------|--------------|----------|--------|---|-----|-----|

SHEET  
11

SHEET 11  
SHEET 12

KISSING GATE TO BE  
REPLACED WITH  
BOLLARDS, OR SIMILAR

JUNCTION CORNER RADII  
TO BE TIGHTENED AND  
PEDESTRIAN CROSSING  
FACILITIES IMPROVED

QUIET STREET TREATMENT (TO  
INCLUDE STREET MARKING,  
JUNCTION TIGHTENING AND  
STREET TREE PLANTING)

JUNCTION CORNER RADII  
TO BE TIGHTENED AND  
PEDESTRIAN CROSSING  
FACILITIES IMPROVED

BEECH PARK

QUIET STREET TREATMENT (TO  
INCLUDE STREET MARKING, JUNCTION  
TIGHTENING AND STREET TREE  
PLANTING)

LEGEND:

- SHARED SURFACE
- CYCLE TRACK
- FOOTPATH
- CARRIAGEWAY
- GRASS AREA / VERGE
- RAISED TABLE
- BOARDWALK
- BRIDGE TO BE REPLACED
- BRIDGE TO BE RETAINED
- HIGH QUALITY PAVEMENT
- EXISTING PAVEMENT TO BE REMOVED
- PROPOSED LIGHTING
- BUS STOP LOCATIONS
- BUS SHELTER
- HERITAGE FEATURES
- SITE BOUNDARY LINE
- EXISTING SIGN
- PROPOSED WAY FINDING SIGN

0 5.0 10.0 20.0 30.0 40.0 50.0m

SCALE 1:500 @ A1; 1:1000 @ A3

Disclaimer  
a. © National Transport Authority (NTA) 2022. This drawing is confidential and the copyright in it is owned by NTA. This drawing must not be either loaned, copied or otherwise reproduced in whole or in part or used for any purpose without the prior permission of NTA.  
b. This drawing is to be used for the design element identified in the titleblock. Other information shown is to be considered indicative only. The drawing is to be read in conjunction with all other relevant design drawings.  
c. D.S. data used for plans are printed under © Ordnance Survey Ireland Government of Ireland. All rights reserved. Licence Number 2022/23/CCMA/SouthDublinCountyCouncil. All elevations are in metres and relate to OSi Geoid Model (OSGM15) Mean Head. All Co-ordinates are in Irish

Transverse Mercator Grid (ITM) as defined by OSi active local GPS station.  
Information concerning the position of apparatus shown on this drawing is based on drawings supplied by the utility owners and/or the utility works contractor, whilst every care has been taken in the preparation of this drawing, positions should be taken as approximate and are intended for general guidance only and no representation is made by the NTA as to the accuracy, completeness, sufficiency or otherwise of this drawing and the position of the apparatus. The information contained herein does not purport to be comprehensive or final as the apparatus is subject to being altered and/or superseded. Recipients should not rely on this information. Any liabilities are hereby expressly disclaimed.

The information contained herein has been provided by the NTA but does not purport to be comprehensive or final. Recipients should not rely on the information. Neither the NTA nor any of its directors, officers, employees, agents, stakeholders or advisers make any representation or warranty as to, or accept any liability or responsibility in relation to, the adequacy, accuracy, reasonableness or completeness of the information provided as part of this document or any matter on which the information is based (including but not limited to loss or damage arising as a result of reliance by recipients on the information or any part of it). Any liabilities are hereby expressly disclaimed.

| Rev | Date     | Dwn | Chk'd | App'd | Description            |
|-----|----------|-----|-------|-------|------------------------|
| P01 | 14/06/22 | JR  | AM    | DC    | Draft Issue for Review |
| P02 | 22/07/22 | JR  | AM    | DC    | Draft Issue for Review |
| P03 | 12/08/22 | JR  | AM    | DC    | Issue For NTA Approval |
|     |          |     |       |       |                        |
|     |          |     |       |       |                        |

Client  
Comhairle Contae  
Atha Cliath Theas  
South Dublin County Council

Engineering Designer


ARUP

Programme Title  
Grand Canal to Lucan Urban Greenway

Drawing Title  
Grand Canal to Lucan Urban Greenway  
General Arrangement

|              |            |                 |                           |          |           |         |    |          |    |
|--------------|------------|-----------------|---------------------------|----------|-----------|---------|----|----------|----|
| Date         | 12/08/2022 | Scale           | 1:500 @ A1<br>1:1000 @ A3 | Drawn    | JR        | Checked | AM | Approved | DC |
| Project Code | 284399-00  | Originator Code | ARP                       | QMS Code | 284399-00 |         |    |          |    |

|                   |                             |              |          |        |   |     |     |
|-------------------|-----------------------------|--------------|----------|--------|---|-----|-----|
| Drawing File Name | 284399-ARUP-ZZ-XX-DR-C-0011 | Sheet Number | 11 of 21 | Status | A | Rev | P03 |
|-------------------|-----------------------------|--------------|----------|--------|---|-----|-----|

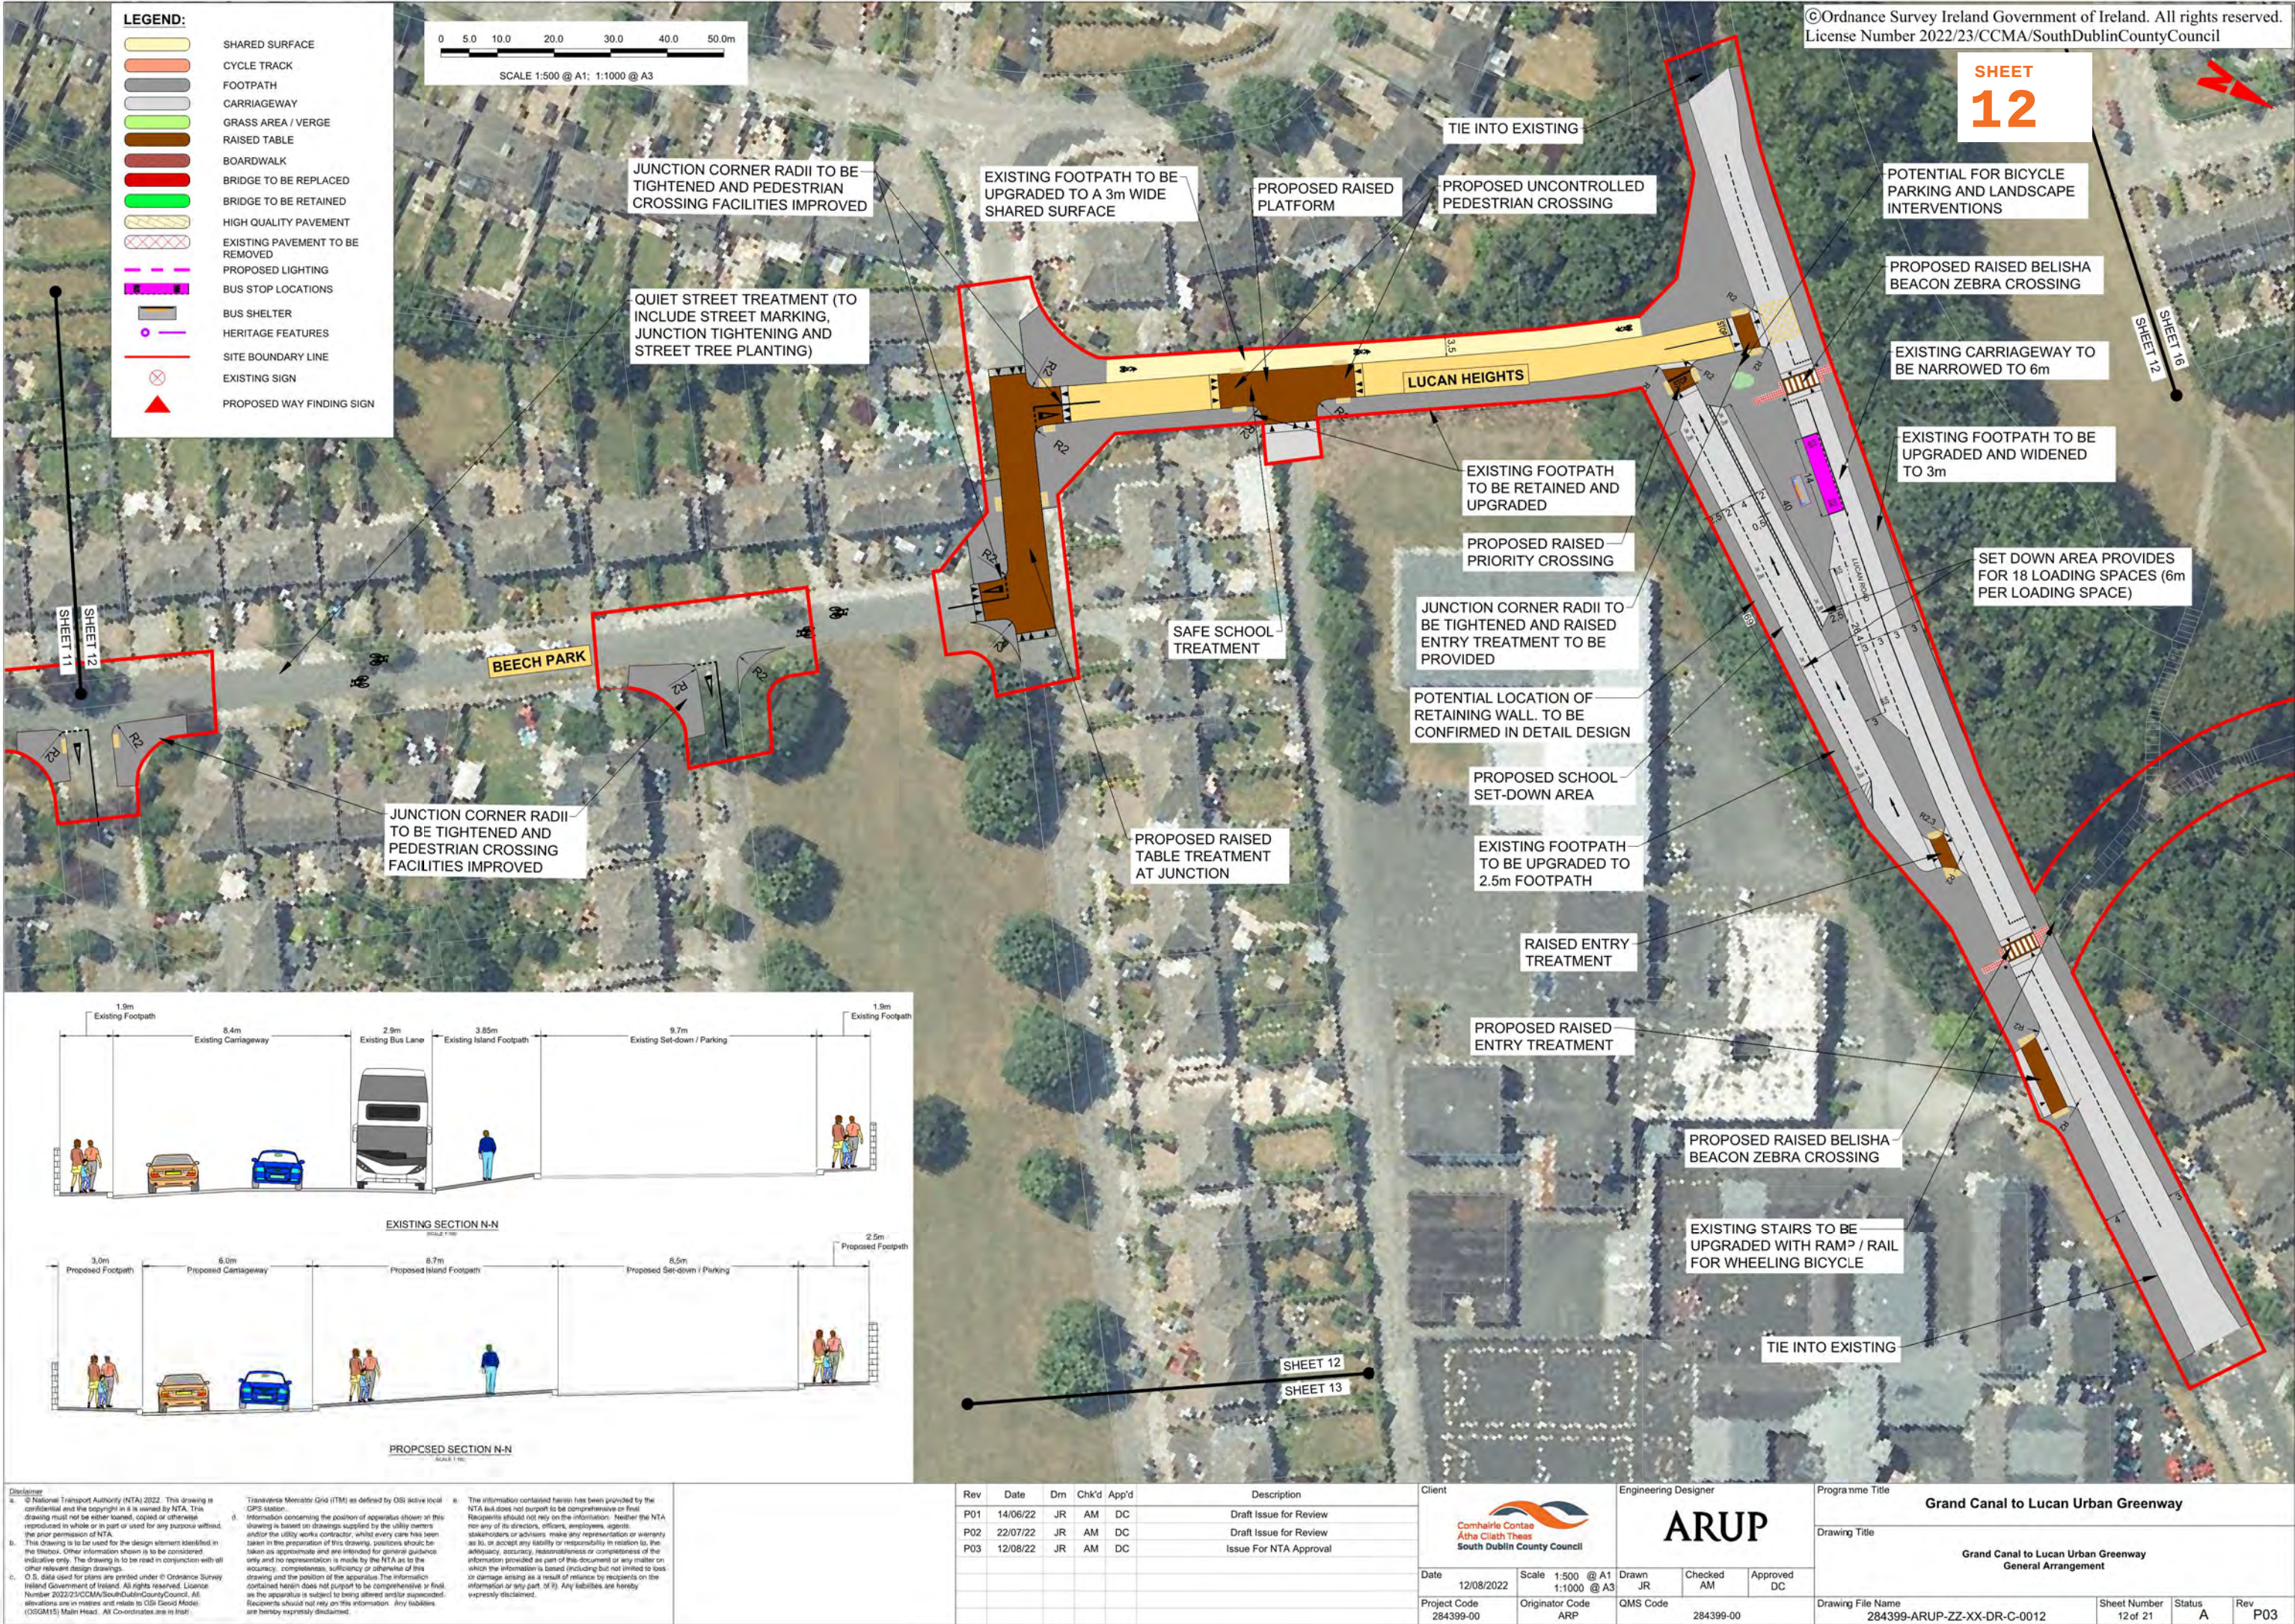

EXISTING FOOTPATH TO  
BE UPGRADED TO A 3m  
WIDE FOOTPATH

LUCAN ROAD

TIE INTO  
EXISTING

PROPOSED RAISED  
ENTRY TREATMENT

QUIET STREET TREATMENT (TO  
POTENTIALLY INCLUDE STREET MARKING,  
JUNCTION TIGHTENING AND STREET TREE  
PLANTING)

LUCAN HEIGHTS

LEGEND:

- SHARED SURFACE
- CYCLE TRACK
- FOOTPATH
- CARRIAGEWAY
- GRASS AREA / VERGE
- RAISED TABLE
- BOARDWALK
- BRIDGE TO BE REPLACED
- BRIDGE TO BE RETAINED
- HIGH QUALITY PAVEMENT
- EXISTING PAVEMENT TO BE REMOVED
- PROPOSED LIGHTING
- BUS STOP LOCATIONS
- BUS SHELTER
- HERITAGE FEATURES
- SITE BOUNDARY LINE
- EXISTING SIGN
- PROPOSED WAY FINDING SIGN



SCALE 1:500 @ A1; 1:1000 @ A3

Disclaimer  
a. © National Transport Authority (NTA) 2022. This drawing is confidential and the copyright in it is owned by NTA. This drawing must not be either loaned, copied or otherwise reproduced in whole or in part or used for any purpose without the prior permission of NTA.  
b. This drawing is to be used for the design element identified in the titleblock. Other information shown is to be considered indicative only. The drawing is to be read in conjunction with all other relevant design drawings.  
c. O.S. data used for plans are printed under © Ordnance Survey Ireland Government of Ireland. All rights reserved. Licence Number 2022/23/CCMA/SouthDublinCountyCouncil. All elevations are in metres and relate to OSG Geoid Model (OSGM15) Mean Head. All Co-ordinates are in Irish

Transverse Mercator Grid (ITM) as defined by OSi active local GPS station.  
d. Information concerning the position of apparatus shown in this drawing is based on drawings supplied by the utility owners and/or the utility works contractor, whilst every care has been taken as appropriate and are intended for general guidance only and no representation is made by the NTA as to the accuracy, completeness, sufficiency or otherwise of this drawing and the position of the apparatus. The information contained herein does not purport to be comprehensive or final as the apparatus is subject to being altered and/or superseded. Recipients should not rely on this information. Any liabilities are hereby expressly disclaimed.

e. The information contained herein has been provided by the NTA but does not purport to be comprehensive or final. Recipients should not rely on the information. Neither the NTA nor any of its directors, officers, employees, agents, stakeholders or advisers make any representation or warranty as to, or accept any liability or responsibility in relation to, the adequacy, accuracy, reasonableness or completeness of the information provided as part of this document or any matter on which the information is based (including but not limited to loss or damage arising as a result of reliance by recipients on the information or any part of it). Any liabilities are hereby expressly disclaimed.

| Rev | Date     | Dwn | Chk'd | App'd | Description            |
|-----|----------|-----|-------|-------|------------------------|
| P01 | 14/06/22 | JR  | AM    | DC    | Draft Issue for Review |
| P02 | 22/07/22 | JR  | AM    | DC    | Draft Issue for Review |
| P03 | 12/08/22 | JR  | AM    | DC    | Issue For NTA Approval |
|     |          |     |       |       |                        |
|     |          |     |       |       |                        |
|     |          |     |       |       |                        |

Client  
**Comhairle Contae  
Atha Cliath Theas  
South Dublin County Council**

Engineering Designer

**ARUP**

Programme Title  
**Grand Canal to Lucan Urban Greenway**

Drawing Title  
**Grand Canal to Lucan Urban Greenway  
General Arrangement**

|              |            |                 |                           |          |    |         |           |          |    |
|--------------|------------|-----------------|---------------------------|----------|----|---------|-----------|----------|----|
| Date         | 12/08/2022 | Scale           | 1:500 @ A1<br>1:1000 @ A3 | Drawn    | JR | Checked | AM        | Approved | DC |
| Project Code | 284399-00  | Originator Code | ARP                       | QMS Code |    |         | 284399-00 |          |    |

|                   |                             |              |          |        |   |     |     |
|-------------------|-----------------------------|--------------|----------|--------|---|-----|-----|
| Drawing File Name | 284399-ARUP-ZZ-XX-DR-C-0013 | Sheet Number | 13 of 21 | Status | A | Rev | P03 |
|-------------------|-----------------------------|--------------|----------|--------|---|-----|-----|





**LEGEND:**

|  |                                 |
|--|---------------------------------|
|  | SHARED SURFACE                  |
|  | CYCLE TRACK                     |
|  | FOOTPATH                        |
|  | CARRIAGEWAY                     |
|  | GRASS AREA / VERGE              |
|  | RAISED TABLE                    |
|  | BOARDWALK                       |
|  | BRIDGE TO BE REPLACED           |
|  | BRIDGE TO BE RETAINED           |
|  | HIGH QUALITY PAVEMENT           |
|  | EXISTING PAVEMENT TO BE REMOVED |
|  | PROPOSED LIGHTING               |
|  | BUS STOP LOCATIONS              |
|  | BUS SHELTER                     |
|  | HERITAGE FEATURES               |
|  | SITE BOUNDARY LINE              |
|  | EXISTING SIGN                   |
|  | PROPOSED WAY FINDING SIGN       |

**Disclaimer:**  
a. © National Transport Authority (NTA) 2022. This drawing is confidential and the copyright in it is owned by NTA. This drawing must not be either loaned, copied or otherwise reproduced in whole or in part or used for any purpose without the prior permission of NTA.  
b. This drawing is to be used for the design element identified in the titlebox. Other information shown is to be considered indicative only. The drawing is to be read in conjunction with all other relevant design drawings.  
c. OS data used for plans are printed under Ordnance Survey Ireland Government of Ireland. All rights reserved. License Number 2022/23/CCMA/SouthDublinCountyCouncil. All elevations are in metres and relate to OSi Geoid Model (OSGM15) Mean Head. All Co-ordinates are in Irish Transverse Mercator Grid (ITM) as defined by OSi active local GPS station.  
d. The information contained herein has been provided by the NTA but does not purport to be comprehensive or final. Recipients should not rely on the information. Neither the NTA nor any of its directors, officers, employees, agents, stakeholders or advisers make any representation or warranty as to, or accept any liability or responsibility in relation to, the adequacy, accuracy, reasonableness or completeness of the information provided as part of this document or any matter on which the information is based (including but not limited to loss or damage arising as a result of reliance by recipients on the information or any part of it). Any liabilities are hereby expressly disclaimed.

| Rev | Date     | Drm | Chk'd | App'd | Description            |
|-----|----------|-----|-------|-------|------------------------|
| P01 | 14/06/22 | JR  | AM    | DC    | Draft Issue for Review |
| P02 | 22/07/22 | JR  | AM    | DC    | Draft Issue for Review |
| P03 | 12/08/22 | JR  | AM    | DC    | Issue For NTA Approval |
|     |          |     |       |       |                        |
|     |          |     |       |       |                        |

|              |            |                          |                           |                |
|--------------|------------|--------------------------|---------------------------|----------------|
| Client<br>   |            | Engineering Designer<br> |                           |                |
| Date         | 12/08/2022 | Scale                    | 1:500 @ A1<br>1:1000 @ A3 | Drawn<br>JR    |
| Project Code | 284399-00  | Originator Code          | ARP                       | Checked<br>AM  |
|              |            | QMS Code                 | 284399-00                 | Approved<br>DC |

|                                                                                     |                             |              |          |        |
|-------------------------------------------------------------------------------------|-----------------------------|--------------|----------|--------|
| Programme Title<br><b>Grand Canal to Lucan Urban Greenway</b>                       |                             |              |          |        |
| Drawing Title<br><b>Grand Canal to Lucan Urban Greenway<br/>General Arrangement</b> |                             |              |          |        |
| Drawing File Name                                                                   | 284399-ARUP-ZZ-XX-DR-C-0015 | Sheet Number | 15 of 21 | Status |
|                                                                                     |                             |              |          | A      |
|                                                                                     |                             |              |          | Rev    |
|                                                                                     |                             |              |          | P03    |

**LEGEND:**

- SHARED SURFACE
- CYCLE TRACK
- FOOTPATH
- CARRIAGEWAY
- GRASS AREA / VERGE
- RAISED TABLE
- BOARDWALK
- BRIDGE TO BE REPLACED
- BRIDGE TO BE RETAINED
- HIGH QUALITY PAVEMENT
- EXISTING PAVEMENT TO BE REMOVED
- PROPOSED LIGHTING
- BUS STOP LOCATIONS
- BUS SHELTER
- HERITAGE FEATURES
- SITE BOUNDARY LINE
- EXISTING SIGN
- PROPOSED WAY FINDING SIGN



| <div>Disclaimer</div> <div><div><div>a. © National Transport Authority (NTA) 2022. This drawing is confidential and the copyright in it is owned by NTA. This drawing must not be either loaned, copied or otherwise reproduced in whole or in part or used for any purpose without the prior permission of NTA.</div><div>b. This drawing is to be used for the design element identified in the titlebox. Other information shown is to be considered indicative only. The drawing is to be read in conjunction with all other relevant design drawings.</div><div>c. O.S. data used for plans are printed under © Ordnance Survey Ireland Government of Ireland. All rights reserved. Licence Number 2022/23/CCMA/SouthDublinCountyCouncil. All elevations are in metres and relate to OSI Geoid Model (OSGM15) Mean Head. All Co-ordinates are in Irish Transverse Mercator Grid (ITM) as defined by OSI active local GPS station.</div><div>d. Information concerning the position of apparatus shown on this drawing is based on drawings supplied by the utility owners and/or the utility works contractor, whilst every care has been taken in the preparation of this drawing, positions should be taken as approximate and are intended for general guidance only and no representation is made by the NTA as to the accuracy, completeness, sufficiency or otherwise of this drawing and the position of the apparatus. The information contained herein does not purport to be comprehensive or final as the apparatus is subject to being altered and/or superseded. Recipients should not rely on this information. Any liabilities are hereby expressly disclaimed.</div><div>e. The information contained herein has been provided by the NTA but does not purport to be comprehensive or final. Recipients should not rely on the information. Neither the NTA nor any of its directors, officers, employees, agents, stakeholders or advisers make any representation or warranty as to, or accept any liability or responsibility in relation to, the adequacy, accuracy, reasonableness or completeness of the information provided as part of this document or any matter on which the information is based (including but not limited to loss or damage arising as a result of reliance by recipients on the information or any part of it). Any liabilities are hereby expressly disclaimed.</div></div></div> <div><table><tr><th>Rev</th><th>Date</th><th>Dwn</th><th>Chk'd</th><th>App'd</th><th>Description</th></tr><tr><td>P01</td><td>14/06/22</td><td>JR</td><td>AM</td><td>DC</td><td>Draft Issue for Review</td></tr><tr><td>P02</td><td>22/07/22</td><td>JR</td><td>AM</td><td>DC</td><td>Draft Issue for Review</td></tr><tr><td>P03</td><td>12/08/22</td><td>JR</td><td>AM</td><td>DC</td><td>Issue For NTA Approval</td></tr></table></div> <div><div>Client</div><div><div><div><div><div></div><div>Comhairle Contae</div><div>Atha Cliath Theas</div><div>South Dublin County Council</div></div></div><div><div></div><div>ARUP</div></div></div></div><div><div>Engineering Designer</div><div><div></div><div>ARUP</div></div></div><div><div>Programme Title</div><div>Grand Canal to Lucan Urban Greenway</div></div><div><div>Drawing Title</div><div>Grand Canal to Lucan Urban Greenway<br/>General Arrangement</div></div><div><table><tr><td>Date</td><td>12/08/2022</td><td>Scale</td><td>1:500 @ A1<br/>1:1000 @ A3</td><td>Drawn</td><td>JR</td><td>Checked</td><td>AM</td><td>Approved</td><td>DC</td></tr><tr><td>Project Code</td><td>284399-00</td><td>Originator Code</td><td>ARP</td><td>QMS Code</td><td>284399-00</td><td colspan="4"></td></tr></table></div><div><div>Drawing File Name</div><div>284399-ARUP-ZZ-XX-DR-C-0016</div></div><div><div>Sheet Number</div><div>16 of 21</div></div><div><div>Status</div><div>A</div></div><div><div>Rev</div><div>P03</div></div></div> |            |                 |                           |          |                        |         |    |          |    | Rev | Date | Dwn | Chk'd | App'd | Description | P01 | 14/06/22 | JR | AM | DC | Draft Issue for Review | P02 | 22/07/22 | JR | AM | DC | Draft Issue for Review | P03 | 12/08/22 | JR | AM | DC | Issue For NTA Approval | Date | 12/08/2022 | Scale | 1:500 @ A1<br>1:1000 @ A3 | Drawn | JR | Checked | AM | Approved | DC | Project Code | 284399-00 | Originator Code | ARP | QMS Code | 284399-00 |  |  |  |  |
|---|
| Rev   | Date       | Dwn             | Chk'd                     | App'd    | Description            | |
| P01   | 14/06/22   | JR              | AM                        | DC       | Draft Issue for Review | |
| P02   | 22/07/22   | JR              | AM                        | DC       | Draft Issue for Review | |
| P03   | 12/08/22   | JR              | AM                        | DC       | Issue For NTA Approval | |
| Date   | 12/08/2022 | Scale           | 1:500 @ A1<br>1:1000 @ A3 | Drawn    | JR                     | Checked | AM | Approved | DC | |
| Project Code   | 284399-00  | Originator Code | ARP                       | QMS Code | 284399-00              | |





**LEGEND:**

- SHARED SURFACE
- CYCLE TRACK
- FOOTPATH
- CARRIAGEWAY
- GRASS AREA / VERGE
- RAISED TABLE
- BOARDWALK
- BRIDGE TO BE REPLACED
- BRIDGE TO BE RETAINED
- HIGH QUALITY PAVEMENT
- EXISTING PAVEMENT TO BE REMOVED
- PROPOSED LIGHTING
- BUS STOP LOCATIONS
- BUS SHELTER
- HERITAGE FEATURES
- SITE BOUNDARY LINE
- EXISTING SIGN
- PROPOSED WAY FINDING SIGN

**Disclaimer**  
a. © National Transport Authority (NTA) 2022. This drawing is confidential and the copyright in it is owned by NTA. This drawing must not be either loaned, copied or otherwise reproduced in whole or in part or used for any purpose without the prior permission of NTA.  
b. This drawing is to be used for the design element identified in the titlebox. Other information shown is to be considered indicative only. The drawing is to be read in conjunction with all other relevant design drawings.  
c. O.S. data used for plans are printed under © Ordnance Survey Ireland Government of Ireland. All rights reserved. Licence Number 2022/23/CCMA/SouthDublinCountyCouncil. All elevations are in metres and relate to O.S. Geoid Model (OSGM15) Mean Head. All Co-ordinates are in Irish Transverse Mercator Grid (ITM) as defined by OSI active local GPS station.  
d. Information concerning the position of apparatus shown on this drawing is based on drawings supplied by the utility owners and/or the utility works contractor, whilst every care has been taken in the preparation of this drawing, positions should be taken as approximate and are intended for general guidance only and no representation is made by the NTA as to the accuracy, completeness, sufficiency or otherwise of this drawing and the position of the apparatus. The information contained herein does not purport to be comprehensive or final as the apparatus is subject to being altered and/or superseded. Recipients should not rely on this information. Any liabilities are hereby expressly disclaimed.  
e. The information contained herein has been provided by the NTA but does not purport to be comprehensive or final. Recipients should not rely on the information. Neither the NTA nor any of its directors, officers, employees, agents, stakeholders or advisers make any representation or warranty as to, or accept any liability or responsibility in relation to, the adequacy, accuracy, reasonableness or completeness of the information provided as part of this document or any matter on which the information is based (including but not limited to loss or damage arising as a result of reliance by recipients on the information or any part of it). Any liabilities are hereby expressly disclaimed.

| Rev | Date     | Dwn | Chk'd | App'd | Description            |
|-----|----------|-----|-------|-------|------------------------|
| P01 | 14/06/22 | JR  | AM    | DC    | Draft Issue for Review |
| P02 | 22/07/22 | JR  | AM    | DC    | Draft Issue for Review |
| P03 | 12/08/22 | JR  | AM    | DC    | Issue For NTA Approval |
|     |          |     |       |       |                        |
|     |          |     |       |       |                        |

|   |                                    |                                         |               |                |  |
|---|------------------------------------|-----------------------------------------|---------------|----------------|--|
| Client<br><br><b>Comhairle Contae<br/>Atha Cliath Theas<br/>South Dublin County Council</b> |                                    | Engineering Designer<br><br><b>ARUP</b> |               |                |  |
| Date<br>12/08/2022   | Scale<br>1:500 @ A1<br>1:1000 @ A3 | Drawn<br>JR                             | Checked<br>AM | Approved<br>DC |  |
| Project Code<br>284399-00   | Originator Code<br>ARP             | QMS Code<br>284399-00                   |               |                |  |

|                                                                                     |                          |             |            |
|-------------------------------------------------------------------------------------|--------------------------|-------------|------------|
| Programme Title<br><b>Grand Canal to Lucan Urban Greenway</b>                       |                          |             |            |
| Drawing Title<br><b>Grand Canal to Lucan Urban Greenway<br/>General Arrangement</b> |                          |             |            |
| Drawing File Name<br>284399-ARUP-ZZ-XX-DR-C-0018                                    | Sheet Number<br>18 of 21 | Status<br>A | Rev<br>P03 |





EXISTING PEDESTRIAN  
CROSSING TO BE UPGRADED  
TO A RAISED ZEBRA CROSSING  
WITH BELISHA BEACONS


JUNCTION CORNER RADII TO  
BE TIGHTENED AND RAISED  
ENTRY TREATMENT TO BE  
PROVIDED

JUNCTION CORNER RADII TO  
BE TIGHTENED AND RAISED  
ENTRY TREATMENT TO BE  
PROVIDED

GRIFFEEEN AVENUE

LEGEND:

- SHARED SURFACE
- CYCLE TRACK
- FOOTPATH
- CARRIAGEWAY
- GRASS AREA / VERGE
- RAISED TABLE
- BOARDWALK
- BRIDGE TO BE REPLACED
- BRIDGE TO BE RETAINED
- HIGH QUALITY PAVEMENT
- EXISTING PAVEMENT TO BE REMOVED
- PROPOSED LIGHTING
- BUS STOP LOCATIONS
- BUS SHELTER
- HERITAGE FEATURES
- SITE BOUNDARY LINE
- EXISTING SIGN
- PROPOSED WAY FINDING SIGN

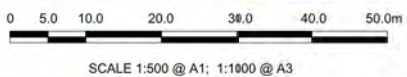

| <p><b>Disclaimer</b></p> <p>a. © National Transport Authority (NTA) 2022. This drawing is confidential and the copyright in it is owned by NTA. This drawing must not be either loaned, copied or otherwise reproduced in whole or in part or used for any purpose without the prior permission of NTA.</p> <p>b. This drawing is to be used for the design element identified in the titlebox. Other information shown is to be considered indicative only. The drawing is to be read in conjunction with all other relevant design drawings.</p> <p>c. O.S. data used for plans are printed under © Ordnance Survey Ireland Government of Ireland. All rights reserved. Licence Number 2022/23/CCMA/SouthDublinCountyCouncil. All elevations are in metres and relate to OSi Geoid Model (OSGM15) Mean Head. All Co-ordinates are in Irish Transverse Mercator Grid (ITM) as defined by OSi active local GPS station.</p> <p>d. Information concerning the position of apparatus shown in this drawing is based on drawings supplied by the utility owners and/or the utility works contractor, whilst every care has been taken in the preparation of this drawing, positions should be taken as approximate and are intended for general guidance only and no representation is made by the NTA as to the accuracy, completeness, sufficiency or otherwise of this drawing and the position of the apparatus. The information contained herein does not purport to be comprehensive or final as the apparatus is subject to being altered and/or superceded. Recipients should not rely on this information. Any liabilities are hereby expressly disclaimed.</p> <p>e. The information contained herein has been provided by the NTA but does not purport to be comprehensive or final. Recipients should not rely on the information. Neither the NTA nor any of its directors, officers, employees, agents, stakeholders or advisers make any representation or warranty as to, or accept any liability or responsibility in relation to, the adequacy, accuracy, reasonableness or completeness of the information provided as part of this document or any matter on which the information is based (including but not limited to loss or damage arising as a result of reliance by recipients on the information or any part of it). Any liabilities are hereby expressly disclaimed.</p> |            |                 |                           |              |                        | <table><tr><th>Rev</th><th>Date</th><th>Dwn</th><th>Chk'd</th><th>App'd</th><th>Description</th></tr><tr><td>P01</td><td>14/06/22</td><td>JR</td><td>AM</td><td>DC</td><td>Draft Issue for Review</td></tr><tr><td>P02</td><td>22/07/22</td><td>JR</td><td>AM</td><td>DC</td><td>Draft Issue for Review</td></tr><tr><td>P03</td><td>12/08/22</td><td>JR</td><td>AM</td><td>DC</td><td>Issue For NTA Approval</td></tr><tr><td> </td><td> </td><td> </td><td> </td><td> </td><td> </td></tr><tr><td> </td><td> </td><td> </td><td> </td><td> </td><td> </td></tr><tr><td> </td><td> </td><td> </td><td> </td><td> </td><td> </td></tr></table> | Rev        | Date     | Dwn                       | Chk'd                       | App'd | Description | P01 | 14/06/22 | JR | AM           | DC        | Draft Issue for Review | P02 | 22/07/22 | JR        | AM | DC | Draft Issue for Review | P03               | 12/08/22                    | JR | AM | DC | Issue For NTA Approval |              |          |        |   |     |     |  |  |  |  |  |  |  |  |  |  |  |  | <p>Client</p> <div><p>Comhairle Contae<br/>Atha Cliath Theas<br/>South Dublin County Council</p></div> <p>Engineering Designer</p> <div><p>ARUP</p></div> | <p>Programme Title</p> <p><b>Grand Canal to Lucan Urban Greenway</b></p> <p>Drawing Title</p> <p><b>Grand Canal to Lucan Urban Greenway<br/>General Arrangement</b></p> |
|---|
| Rev   | Date       | Dwn             | Chk'd                     | App'd        | Description            | |
| P01   | 14/06/22   | JR              | AM                        | DC           | Draft Issue for Review | |
| P02   | 22/07/22   | JR              | AM                        | DC           | Draft Issue for Review | |
| P03   | 12/08/22   | JR              | AM                        | DC           | Issue For NTA Approval | |
| |
| |
| |
| <table><tr><td>Date</td><td>12/08/2022</td><td>Scale</td><td>1:500 @ A1<br/>1:1000 @ A3</td><td>Drawn</td><td>JR</td><td>Checked</td><td>AM</td><td>Approved</td><td>DC</td></tr><tr><td>Project Code</td><td>284399-00</td><td>Originator Code</td><td>ARP</td><td>QMS Code</td><td colspan="4">284399-00</td><td>Drawing File Name</td><td>284399-ARUP-ZZ-XX-DR-C-0020</td></tr><tr><td colspan="4"></td><td>Sheet Number</td><td>20 of 21</td><td>Status</td><td>A</td><td>Rev</td><td>P03</td></tr></table>   |            |                 |                           |              |                        | Date   | 12/08/2022 | Scale    | 1:500 @ A1<br>1:1000 @ A3 | Drawn                       | JR    | Checked     | AM  | Approved | DC | Project Code | 284399-00 | Originator Code        | ARP | QMS Code | 284399-00 |    |    |                        | Drawing File Name | 284399-ARUP-ZZ-XX-DR-C-0020 |    |    |    |                        | Sheet Number | 20 of 21 | Status | A | Rev | P03 |  |  |  |  |  |  |  |  |  |  |  |  |   |   |
| Date   | 12/08/2022 | Scale           | 1:500 @ A1<br>1:1000 @ A3 | Drawn        | JR                     | Checked   | AM         | Approved | DC                        | |
| Project Code   | 284399-00  | Originator Code | ARP                       | QMS Code     | 284399-00              |   |            |          | Drawing File Name         | 284399-ARUP-ZZ-XX-DR-C-0020 | |
|   |            |                 |                           | Sheet Number | 20 of 21               | Status   | A          | Rev      | P03                       | |



EXISTING FOOTPATH TO BE  
RETAINED AND TIED INTO  
SHARED SURFACE

EXISTING FOOTPATH TO BE  
RETAINED AND TIED INTO  
SHARED SURFACE

EXISTING FOOTPATH TO BE  
RETAINED AND TIED INTO  
SHARED SURFACE

SHEET 04  
SHEET 20

PROPOSED NATIVE  
HEDGING TO EXTEND  
EXISTING HEDGEROW

0 5.0 10.0 20.0 30.0 40.0 50.0m

SCALE 1:500 @ A1; 1:1000 @ A3

LEGEND:

- SHARED SURFACE
- CYCLE TRACK
- FOOTPATH
- CARRIAGEWAY
- GRASS AREA / VERGE
- RAISED TABLE
- BOARDWALK
- BRIDGE TO BE REPLACED
- BRIDGE TO BE RETAINED
- HIGH QUALITY PAVEMENT
- EXISTING PAVEMENT TO BE REMOVED
- PROPOSED LIGHTING
- BUS STOP LOCATIONS
- BUS SHELTER
- HERITAGE FEATURES
- SITE BOUNDARY LINE
- EXISTING SIGN
- PROPOSED WAY FINDING SIGN

**Disclaimer**  
a. © National Transport Authority (NTA) 2022. This drawing is confidential and the copyright in it is owned by NTA. This drawing must not be either loaned, copied or otherwise reproduced in whole or in part or used for any purpose without the prior permission of NTA.  
b. This drawing is to be used for the design element identified in the titlebox. Other information shown is to be considered indicative only. The drawing is to be read in conjunction with all other relevant design drawings.  
c. O.S. data used for plans are printed under © Ordnance Survey Ireland Government of Ireland. All rights reserved. License Number 2022/23/CCMA/SouthDublinCountyCouncil. All elevations are in metres and relate to OSI Geoid Model (OSGM15) Mean Head. All Co-ordinates are in Irish Transverse Mercator Grid (ITM) as defined by OSI active local GPS station.  
d. Information concerning the position of apparatus shown on this drawing is based on drawings supplied by the utility owners and/or the utility works contractor, whilst every care has been taken in the preparation of this drawing, positions should be taken as appropriate and are intended for general guidance only and no representation is made by the NTA as to the accuracy, completeness, sufficiency or otherwise of this drawing and the position of the apparatus. The information contained herein does not purport to be comprehensive or final as the apparatus is subject to being altered and/or superseded. Recipients should not rely on this information. Any liabilities are hereby expressly disclaimed.  
e. The information contained herein has been provided by the NTA but does not purport to be comprehensive or final. Recipients should not rely on the information. Neither the NTA nor any of its directors, officers, employees, agents, stakeholders or advisers make any representation or warranty as to, or accept any liability or responsibility in relation to, the adequacy, accuracy, reasonableness or completeness of the information provided as part of this document or any matter on which the information is based (including but not limited to loss or damage arising as a result of reliance by recipients on the information or any part of it). Any liabilities are hereby expressly disclaimed.

| Rev | Date     | Dwn | Chk'd | App'd | Description            |
|-----|----------|-----|-------|-------|------------------------|
| P01 | 14/06/22 | JR  | AM    | DC    | Draft Issue for Review |
| P02 | 22/07/22 | JR  | AM    | DC    | Draft Issue for Review |
| P03 | 12/08/22 | JR  | AM    | DC    | Issue For NTA Approval |
|     |          |     |       |       |                        |
|     |          |     |       |       |                        |

|                                                                                         |            |
|-----------------------------------------------------------------------------------------|------------|
| Client<br><b>Comhairle Contae<br/>Atha Cliath Theas<br/>South Dublin County Council</b> |            |
| Date                                                                                    | 12/08/2022 |
| Project Code                                                                            | 284399-00  |


|                                     |                           |          |    |
|-------------------------------------|---------------------------|----------|----|
| Engineering Designer<br><b>ARUP</b> |                           |          |    |
| Scale                               | 1:500 @ A1<br>1:1000 @ A3 | Drawn    | JR |
| Checked                             | AM                        | Approved | DC |
| QMS Code                            | 284399-00                 |          |    |

|                                                                                     |                             |              |          |
|-------------------------------------------------------------------------------------|-----------------------------|--------------|----------|
| Programme Title<br><b>Grand Canal to Lucan Urban Greenway</b>                       |                             |              |          |
| Drawing Title<br><b>Grand Canal to Lucan Urban Greenway<br/>General Arrangement</b> |                             |              |          |
| Drawing File Name                                                                   | 284399-ARUP-ZZ-XX-DR-C-0021 | Sheet Number | 21 of 21 |
| Status                                                                              | A                           | Rev          | P03      |

1) ©Ordnance Survey Ireland Government of Ireland. All rights reserved.  
License Number 2022/23/CCMA/SouthDublinCountyCouncil  
2) As the width of the boardwalk varies depending on it's proximity to existing trees to be retained, the numbers of beams and columns required will increase depending on the max width at any given location.

Legend:

- EXISTING TREE TO BE RETAINED
- EXISTING TREE TO BE REMOVED
- BOARDWALK
- PROPOSED COLUMNS

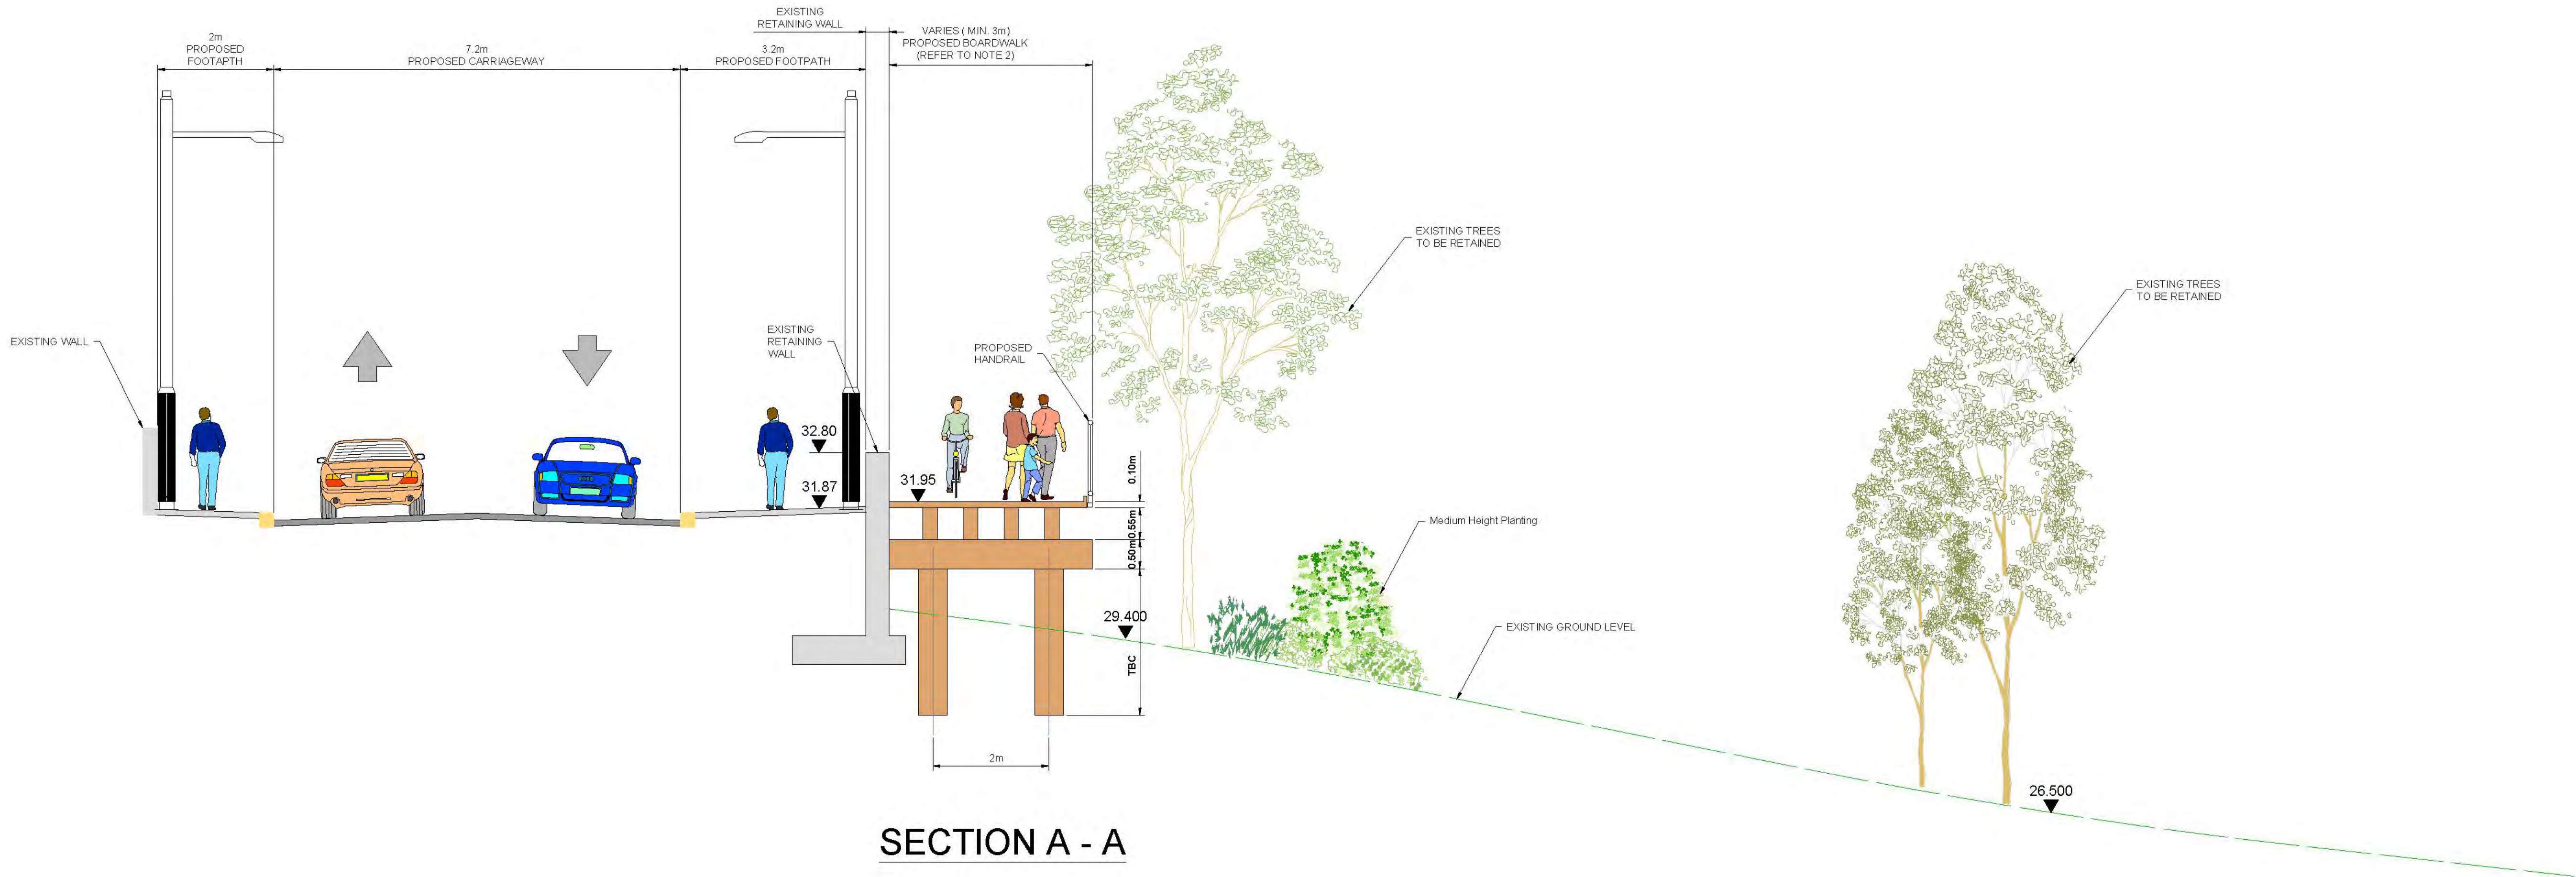

| <p><b>Disclaimer:</b></p> <p>a. © National Transport Authority (NTA) 2022. This drawing is confidential and the copyright in it is owned by NTA. This drawing must not be either loaned, copied or otherwise reproduced in whole or in part or used for any purpose without the prior permission of NTA.</p> <p>b. This drawing is to be used for the design element identified in the titlebox. Other information shown is to be considered indicative only. The drawing is to be read in conjunction with all other relevant design drawings.</p> <p>c. OS data used for plans are printed under © Ordnance Survey Ireland Government of Ireland. All rights reserved. Licence Number 2022/23/CCMA/SouthDublinCountyCouncil. All elevations are in metres and relate to OSI Geoid Model (OSGM15) Mean Head. All Co-ordinates are in Irish Transverse Mercator Grid (ITM) as defined by OSI active local GPS station.</p> <p>d. Information concerning the position of apparatus shown on this drawing is based on drawings supplied by the utility owners and/or the utility works contractor, which every care has been taken in the preparation of this drawing, positions should be taken as approximate and are intended for general guidance only and no representation is made by the NTA as to the accuracy, completeness, sufficiency or otherwise of this drawing and the position of the apparatus. The information contained herein does not purport to be comprehensive or final as the apparatus is subject to being altered and/or superceded. Recipients should not rely on this information. Any liabilities are hereby expressly disclaimed.</p> <p>e. The information contained herein has been provided by the NTA but does not purport to be comprehensive or final. Recipients should not rely on the information. Neither the NTA nor any of its directors, officers, employees, agents, stakeholders or advisers make any representation or warranty as to, or accept any liability or responsibility in relation to, the adequacy, accuracy, reasonableness or completeness of the information provided as part of this document or any matter on which the information is based (including but not limited to loss or damage arising as a result of reliance by recipients on the information or any part of it). Any liabilities are hereby expressly disclaimed.</p> |            |         |                 |          |              | <table><tr><th>Rev</th><th>Date</th><th>Dm</th><th>Chk'd</th><th>App'd</th><th>Description</th></tr><tr><td>P01</td><td>06/09/2022</td><td>JR</td><td>AM</td><td>DC</td><td>For Planning</td></tr><tr><td> </td><td> </td><td> </td><td> </td><td> </td><td> </td></tr><tr><td> </td><td> </td><td> </td><td> </td><td> </td><td> </td></tr><tr><td> </td><td> </td><td> </td><td> </td><td> </td><td> </td></tr></table> | Rev | Date     | Dm | Chk'd | App'd | Description | P01 | 06/09/2022 | JR | AM | DC | For Planning |  |  |  |  |  |  |  |  |  |  |  |  |  |  |  |  |  |  | <p>Client</p> <div><p>Comhairle Contae Átha Cliath Theas<br/>South Dublin County Council</p></div> <table><tr><th>Date</th><td>06/09/2022</td><th>Scale</th><td>@ A1<br/>@ A3</td><th>Drawn</th><td>JR</td><th>Checked</th><td>AM</td><th>Approved</th><td>DC</td></tr><tr><th>Project Code</th><td colspan="2">284399-00</td><th>Originator Code</th><td colspan="2"></td><th>QMS Code</th><td colspan="3"></td></tr></table> | Date | 06/09/2022 | Scale | @ A1<br>@ A3 | Drawn | JR | Checked | AM | Approved | DC | Project Code | 284399-00 |  | Originator Code |  |  | QMS Code |  |  |  | <p>Engineering Designer</p> <div><p>ARUP</p></div> <table><tr><th>Drawn</th><td>JR</td><th>Checked</th><td>AM</td><th>Approved</th><td>DC</td></tr><tr><th>QMS Code</th><td colspan="5"></td></tr></table> | Drawn | JR | Checked | AM | Approved | DC | QMS Code |  |  |  |  |  | <p>Programme Title</p> <p><b>Grand Canal to Lucan Urban Greenway</b></p> <p>Drawing Title</p> <p><b>Grand Canal to Lucan Urban Greenway<br/>Proposed Boardwalk<br/>Plan and Section</b></p> <p>Drawing File Name</p> <p>284399-ARUP-ZZ-XX-DR-C-0022</p> <table><tr><th>Sheet Number</th><td>01 of 01</td><th>Status</th><td>Rev P01</td></tr></table> | Sheet Number | 01 of 01 | Status | Rev P01 |
|---|
| Rev   | Date       | Dm      | Chk'd           | App'd    | Description  | |
| P01   | 06/09/2022 | JR      | AM              | DC       | For Planning | |
| |
| |
| |
| Date   | 06/09/2022 | Scale   | @ A1<br>@ A3    | Drawn    | JR           | Checked   | AM  | Approved | DC | |
| Project Code   | 284399-00  |         | Originator Code |          |              | QMS Code   | |
| Drawn   | JR         | Checked | AM              | Approved | DC           | |
| QMS Code   | |
| Sheet Number   | 01 of 01   | Status  | Rev P01         | |