




SHEET 1

SHEET 3

NOTE: For Key refer L-007 Layout Plan Sheet 3 of 3

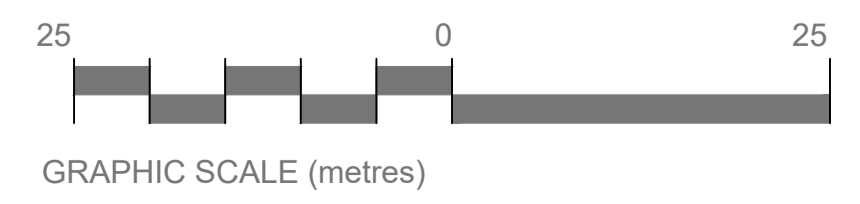

| Issue | Date | By | Chkd | Appd |
|-----------------------|----------|-----|------|------|
| 03 | 15/09/22 | HAR | NDJ | NDJ |
| Issued for Part 8 | | | | |
| 02 | 08/09/22 | HAR | NDJ | NDJ |
| Minor layout changes | | | | |
| 01 | 23/08/22 | HAR | NDJ | NDJ |
| Issued for Discussion | | | | |

Client

Comhairle Contae
Átha Cliath Theas
South Dublin County Council

Job Title

St. Cuthbert's Park Upgrade, Deansrath, Dublin 22

Scale 1:500 at A1

Discipline

Nicholas de Jong Associates
URBAN DESIGN


Drawing Title

LAYOUT PLAN Sheet 1 of 3

Drawing Status

Part 8 Planning

| | | |
|--------|------------|-------|
| Job No | Drawing No | Issue |
| 2206 | L-005 | R3 |

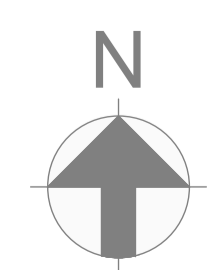

Do not scale