





SHEET 2

A1
1
2
3
4
5
6
7
8
9
10

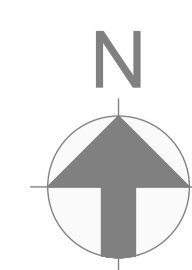

NOTE: For Key refer L-007 Layout Plan Sheet 3 of 3

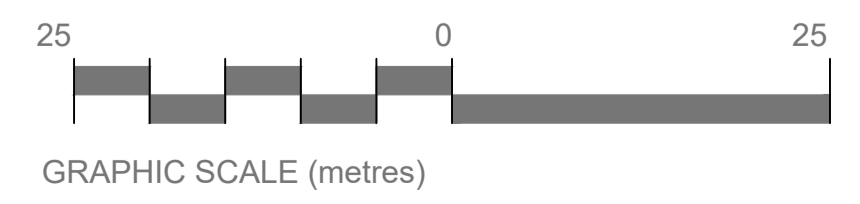

Issue	Date	By	Chkd	Appd
03	15/09/22	HAR	NDJ	NDJ
Issued for Part 8				
02	08/09/22	HAR	NDJ	NDJ
Minor layout changes				
01	23/08/22	HAR	NDJ	NDJ
Issued for Discussion				

Client

Comhairle Contae
Átha Cliath Theas
South Dublin County Council

Job Title
St. Cuthbert's Park Upgrade, Deansrath,
Dublin 22

Scale 1:500 at A1

Discipline

Nicholas de Jong Associates
URBAN DESIGN

Drawing Title
LAYOUT PLAN Sheet 2 of 3

Drawing Status
Part 8 Planning

Job No	Drawing No	Issue
2206	L-006	R3