
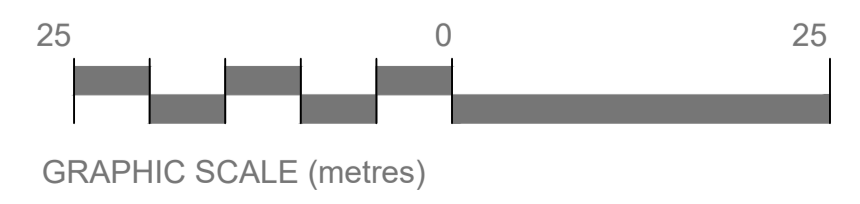


**KEY to Layout Plans L-005, L-006 + L-007**

Site extents approx. 12.7ha (31.4acres)	Moated site and possible leat (ditch)	Spine footpath, with street lights	Vantage point seating, signage	Performance/events area	MUGA with floodlighting	Existing kissing gate
Contours at 0.50m interval	Scrub vegetation	Secondary footpath	TeenSpace equipped area	Dogs off leash area with dog-friendly features	Woodland pods	New kissing gate
Existing footpaths	Existing trees	Alternate seating/exercise pods at 100m interval	Exercise space	Arboretum with edible fruit and nut trees	Grassland with varying maintenance regime	New maintenance access gate
110kv overhead cable with 10m Hazard Zone (min.)	General grass areas regularly mown	Nodal point, seating and signage	Children's adventure play 8-18 year old	Soccer pitch	Formal avenue trees	Key views to Church (see Note 1)
Site of Church in ruins	Existing footpath retained	Feature entrance, signage	Children's formal play 3-10 year old	Juvenile pitch	Informal tree groups native species	

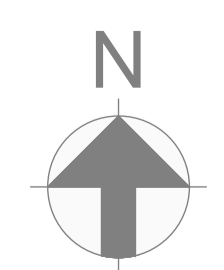

Issue	Date	By	Chkd	Appd
03	15/09/22	HAR	NDJ	NDJ
Issued for Part 8				
02	08/09/22	HAR	NDJ	NDJ
Minor layout changes				
01	23/08/22	HAR	NDJ	NDJ
Issued for Discussion				

Client

Comhairle Contae  
Átha Cliath Theas  
South Dublin County Council

Job Title

**St. Cuthbert's Park Upgrade, Deansrath, Dublin 22**

Scale 1:500 at A1

Discipline

Nicholas de Jong Associates  
**URBAN DESIGN**

Drawing Title

**LAYOUT PLAN Sheet 3 of 3**

Drawing Status

**Part 8 Planning**

Job No	Drawing No	Issue
2206	L-007	R3