



Comhairle Contae
Átha Cliath Theas

South Dublin
County Council




LAND USE PLANNING AND
TRANSPORTATION DEPARTMENT

Director:
Mick Mulhern

Senior Engineer:
John Hegarty

LEGEND:

Foul Sewer		Red
Surface Water Sewer		Green
Watermain		Blue
Fire Hydrant		Sluice Valve
Air Valve		Scour Valve
Foul Water Under 225mm		Grey
Surface Water Under 225mm		Grey
Site Boundary		Red
Open Space		
Roads and Footpaths to be TIC		
Areas to Remain Private/Management Co.		
Wayleaves		

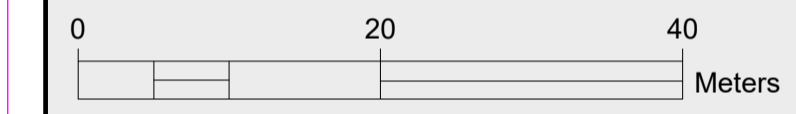

Revision	Description	Date

Notes:
This drawing does not constitute a recommendation to have an estate taken in charge.
This drawing refers to the taking into charge of the roads and services as indicated in colour.
All sewers are 225mm dia. unless otherwise indicated.
Scaled dimensions not to be used.
Length of roads as on attached road schedule.
Boundary treatments to roads taken in charge i.e. walls and/or railings are not included in, and are not part of the taking in charge procedure.

Location:
Cloragh Mills
Edmondstown

Drawing Title:
Taking in Charge Map

Drawn by: P.L.	O.S. Reference: 3391-22, 23
Surveyed by: Techsol Technical Solutions Ltd	Scale: 1:500
Checked by: J.H.	Date: 25/11/2022

Drawing Number:
BC-1476

Includes Ordnance Survey Ireland data reproduced under OSI license number 2021/23/CCMA/South Dublin County Council. Unauthorised reproduction infringes Ordnance Survey Ireland and Government of Ireland copyright. © Ordnance Survey Ireland, 2021.