


# Tallaght Heritage Centre

## Update Report

8/5/23

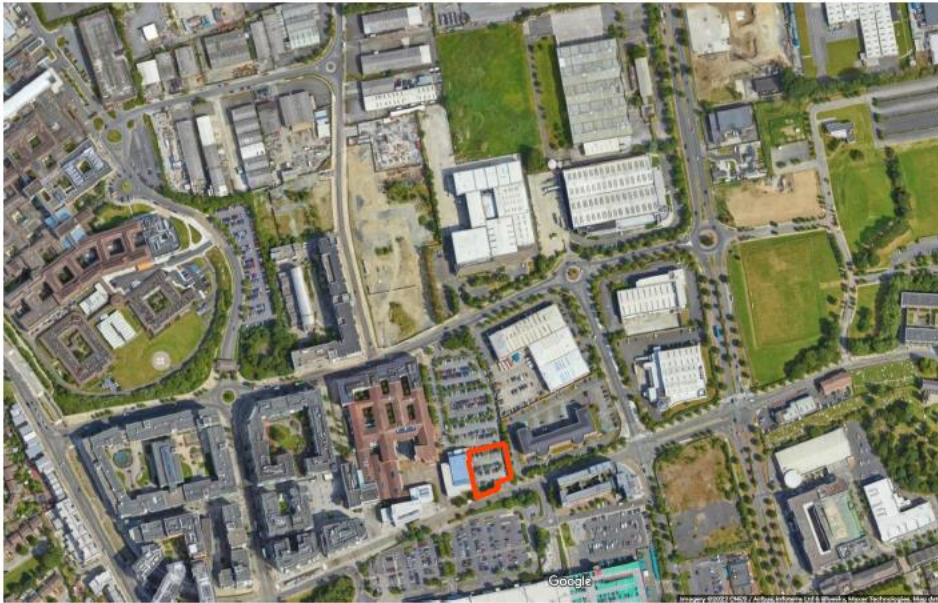


Site Location - Aerial  
 1:5000 @ A3



Site Location - Zoning  
 1:5000 @ A3

Objective TC  
 To protect, improve & provide for the future development of Town Centres

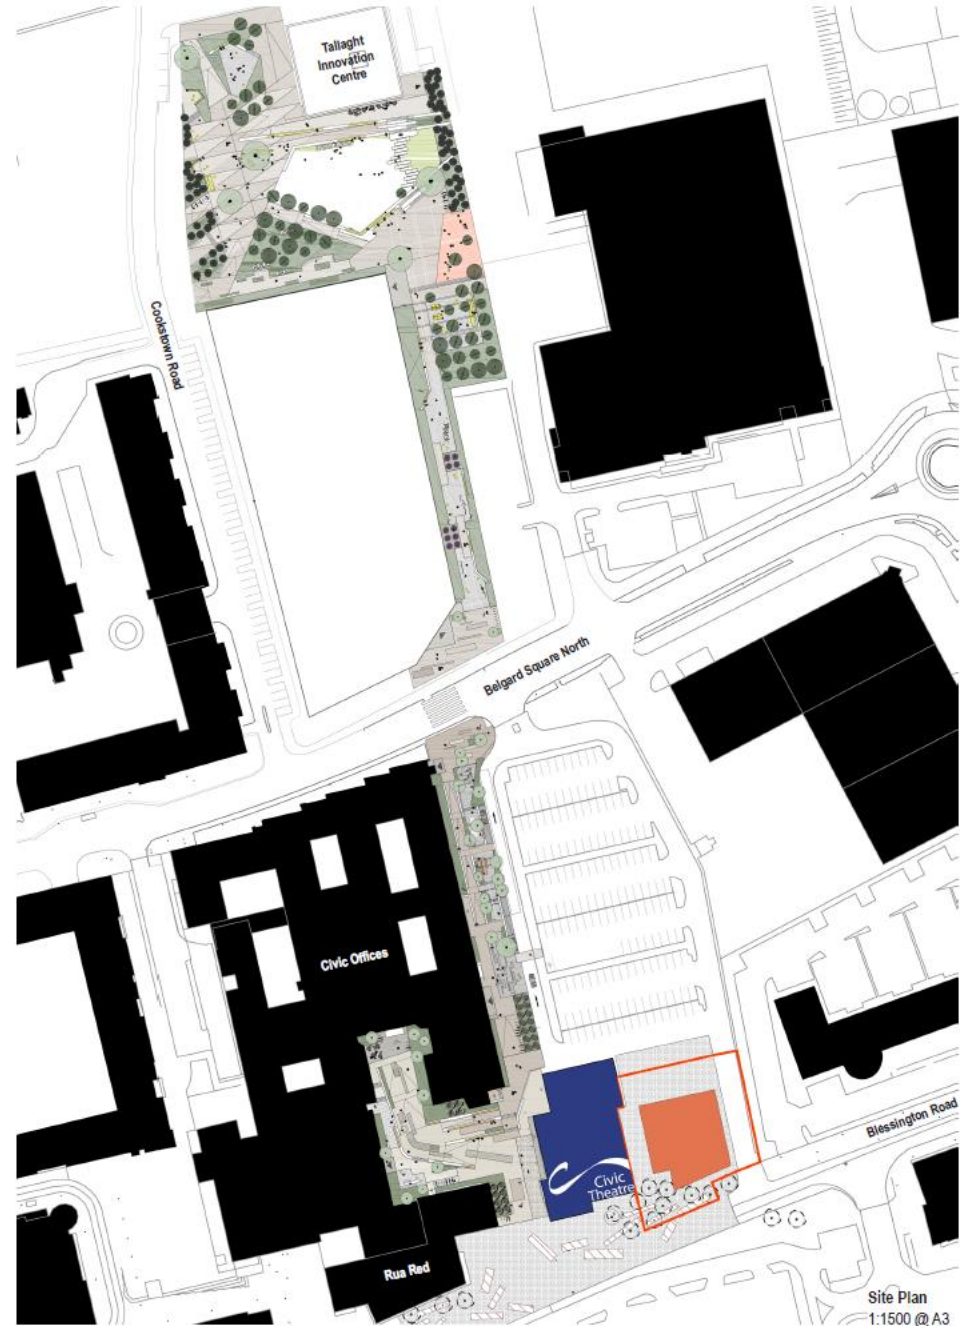


Site Plan  
 1:1500 @ A3



# Ground Floor Plan



# First Floor Plan

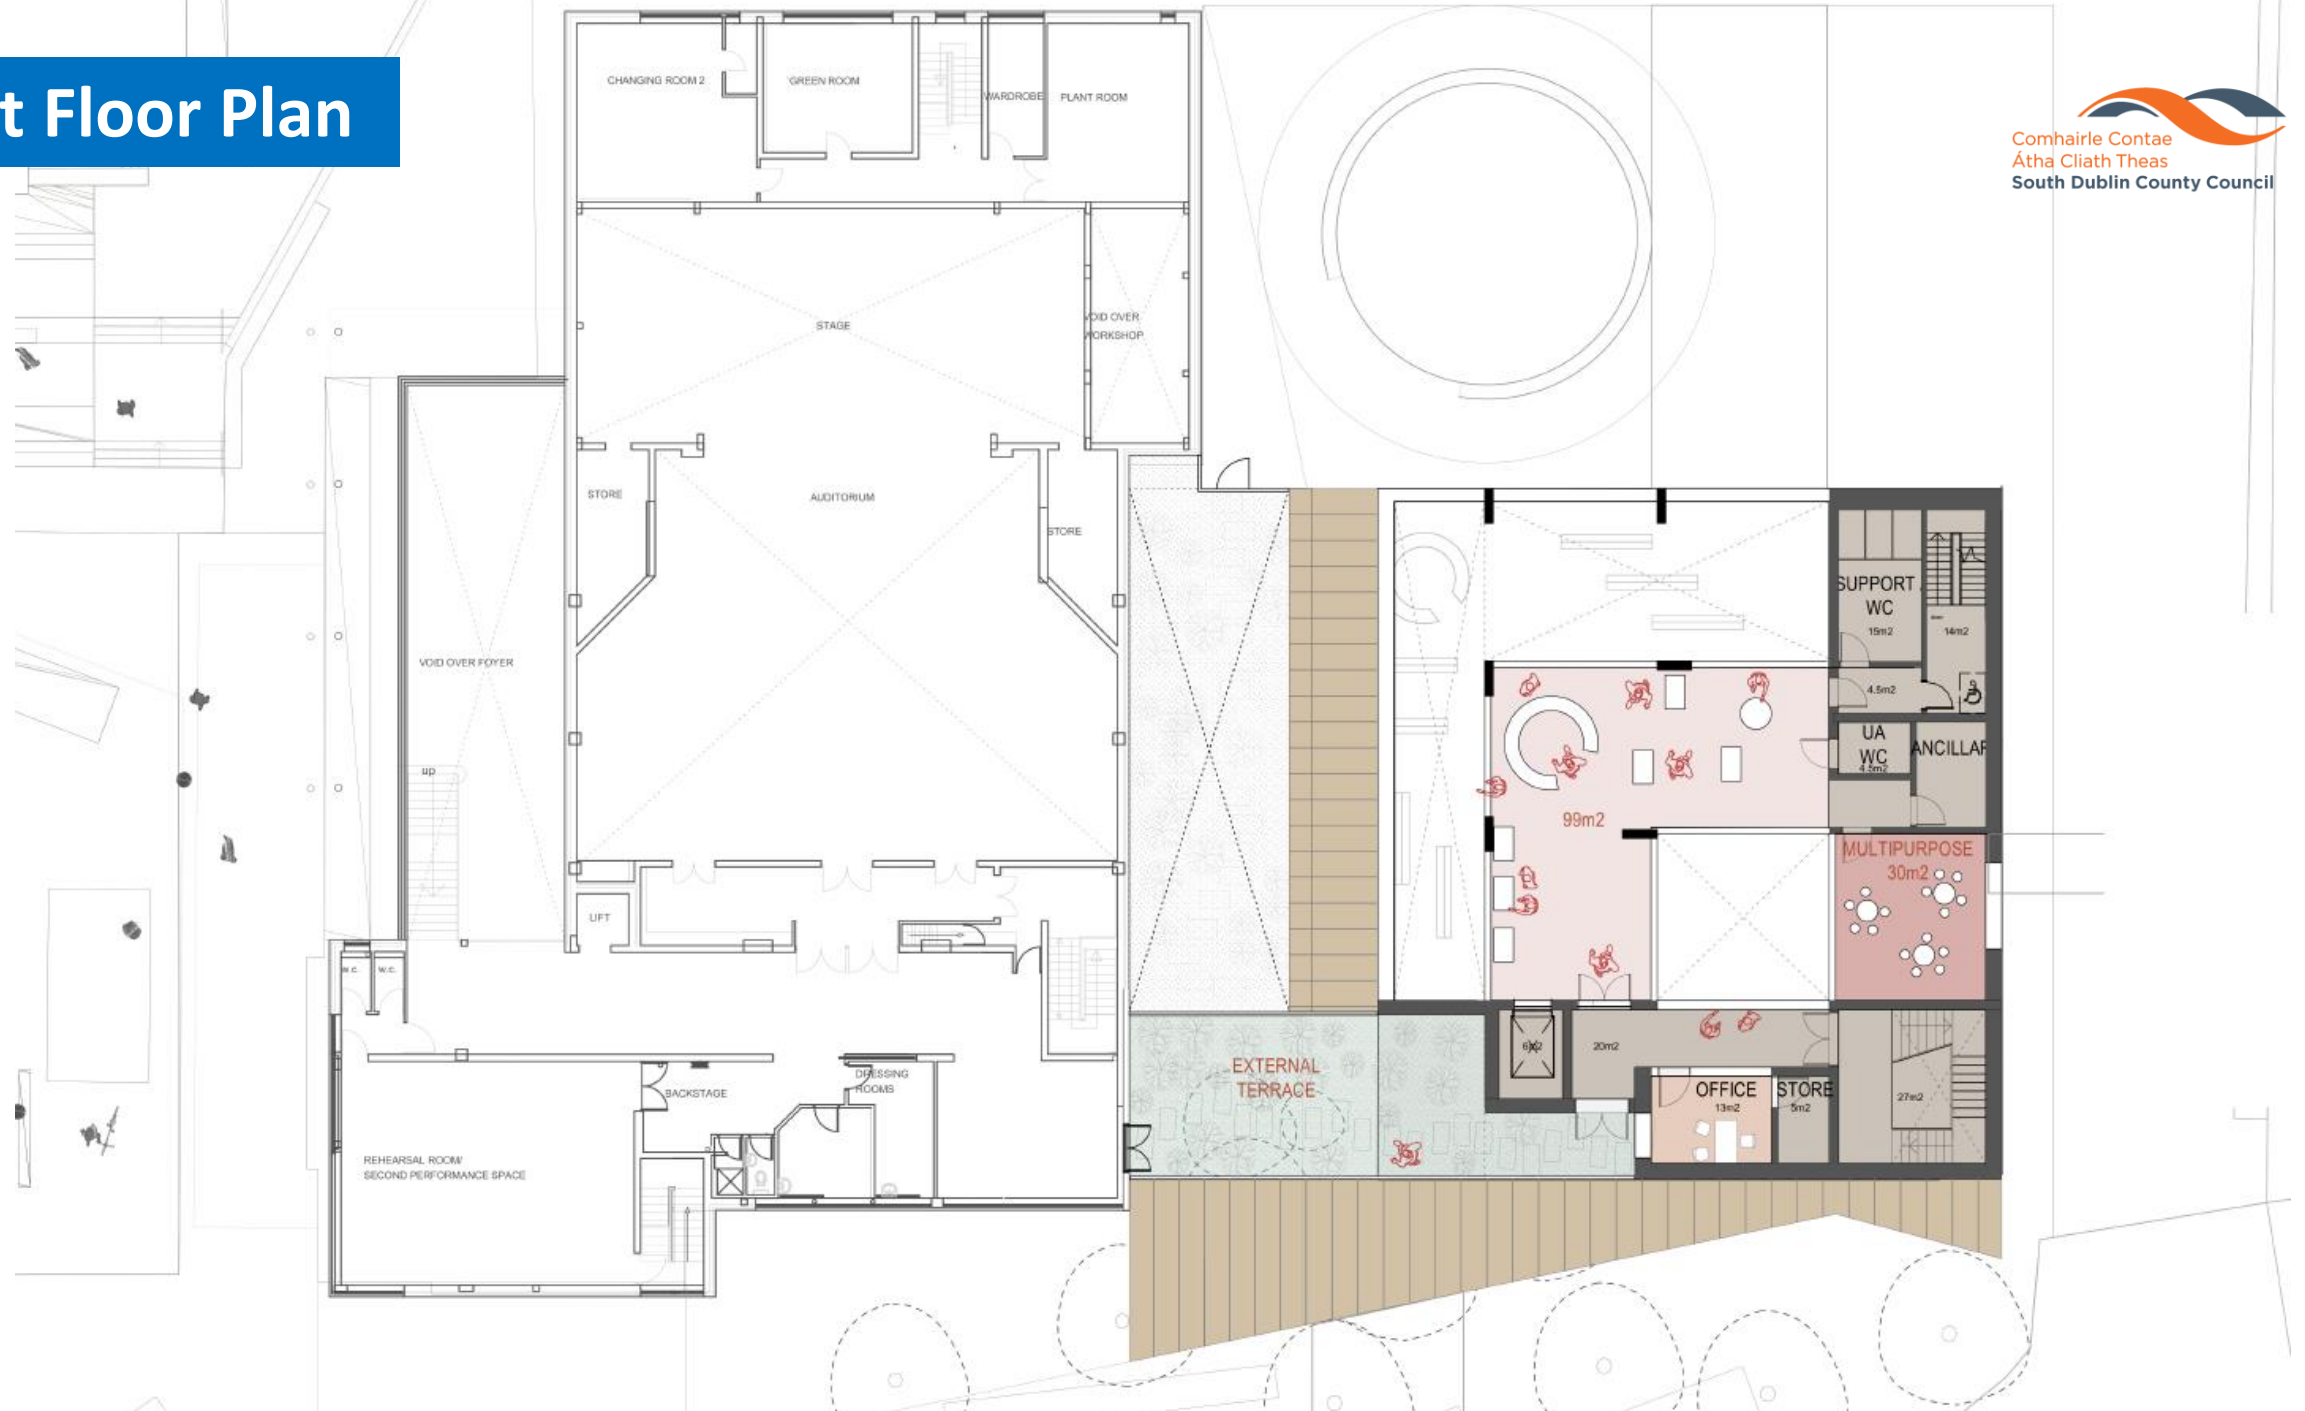







tallaght living history







**Interpretative  
Heritage  
Storyline**



# Heritage Centre

## Indicative Project Timelines

Part 8 Public  
Consultation  
June/July

Part 8  
September  
Council Meeting

Detailed Design  
Q4 2023

Heritage Centre  
Construction  
Q1 2024

Interpretative Storyline