




Illustrative View A

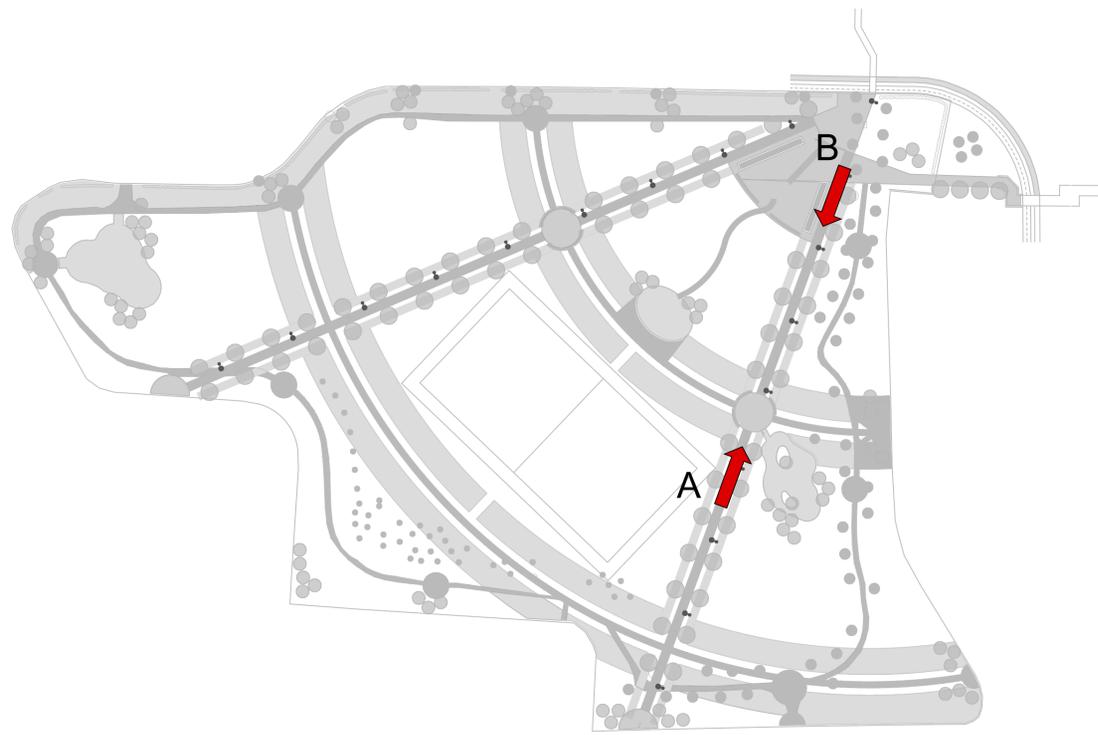

Key Plan



Illustrative View B

02	03/04/23	HAR	NDJ	NDJ
Issued for Part 8 Planning				
01	28/03/23	HAR	NDJ	NDJ
Issued for comments				
Issue	Date	By	Chkd	Appd

Client



Comhairle Contae  
Átha Cliath Theas  
South Dublin County Council

Job Title

Quarryvale Park Up-grade  
Clondalkin, Dublin 22

Scale NTS at A1

Discipline

Drawing Title

PHOTOMONTAGES

Drawing Status

Part 8 Planning

Nicholas de Jong Associates  
URBAN DESIGN

Job No	2212	Drawing No	L-008	Issue	R2
--------	------	------------	-------	-------	----