



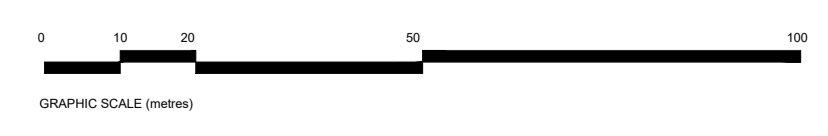

- KEY**
- Project extents
Approx. 11.80ha
 - Contours
at 0.50m interval
 - ➔ Park entrances
 - Footpaths
 - Hedges and trees
 - Amenity grassland
 - Sports pitch
 - Residential
 - Recreational

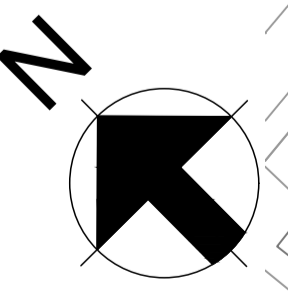

02	31/03/23	HAR	NDJ	NDJ
Issued for Part 8 Planning				
01	28/03/23	HAR	NDJ	NDJ
Issued for comments				
Issue	Date	By	Chkd	Appd

Client

Comhairle Contae
Átha Cliath Theas
South Dublin County Council

Job Title

**Jobstown Local Park Up-grade
Tallaght, Dublin 24**

Scale 1:1000 at A1

Discipline

Nicholas de Jong Associates
URBAN DESIGN

Drawing Title

EXISTING CONDITIONS PLAN

Drawing Status

Part 8 Planning

Job No	Drawing No	Issue
2212	L-003	R2