
Includes Ordnance Survey Ireland data reproduced under OSi Licence number 2020/23/CCMA/SouthDublinCountyCouncil. Unauthorised reproduction infringes Ordnance Survey Ireland and Government of Ireland copyright. © Ordnance Survey Ireland, 2020.

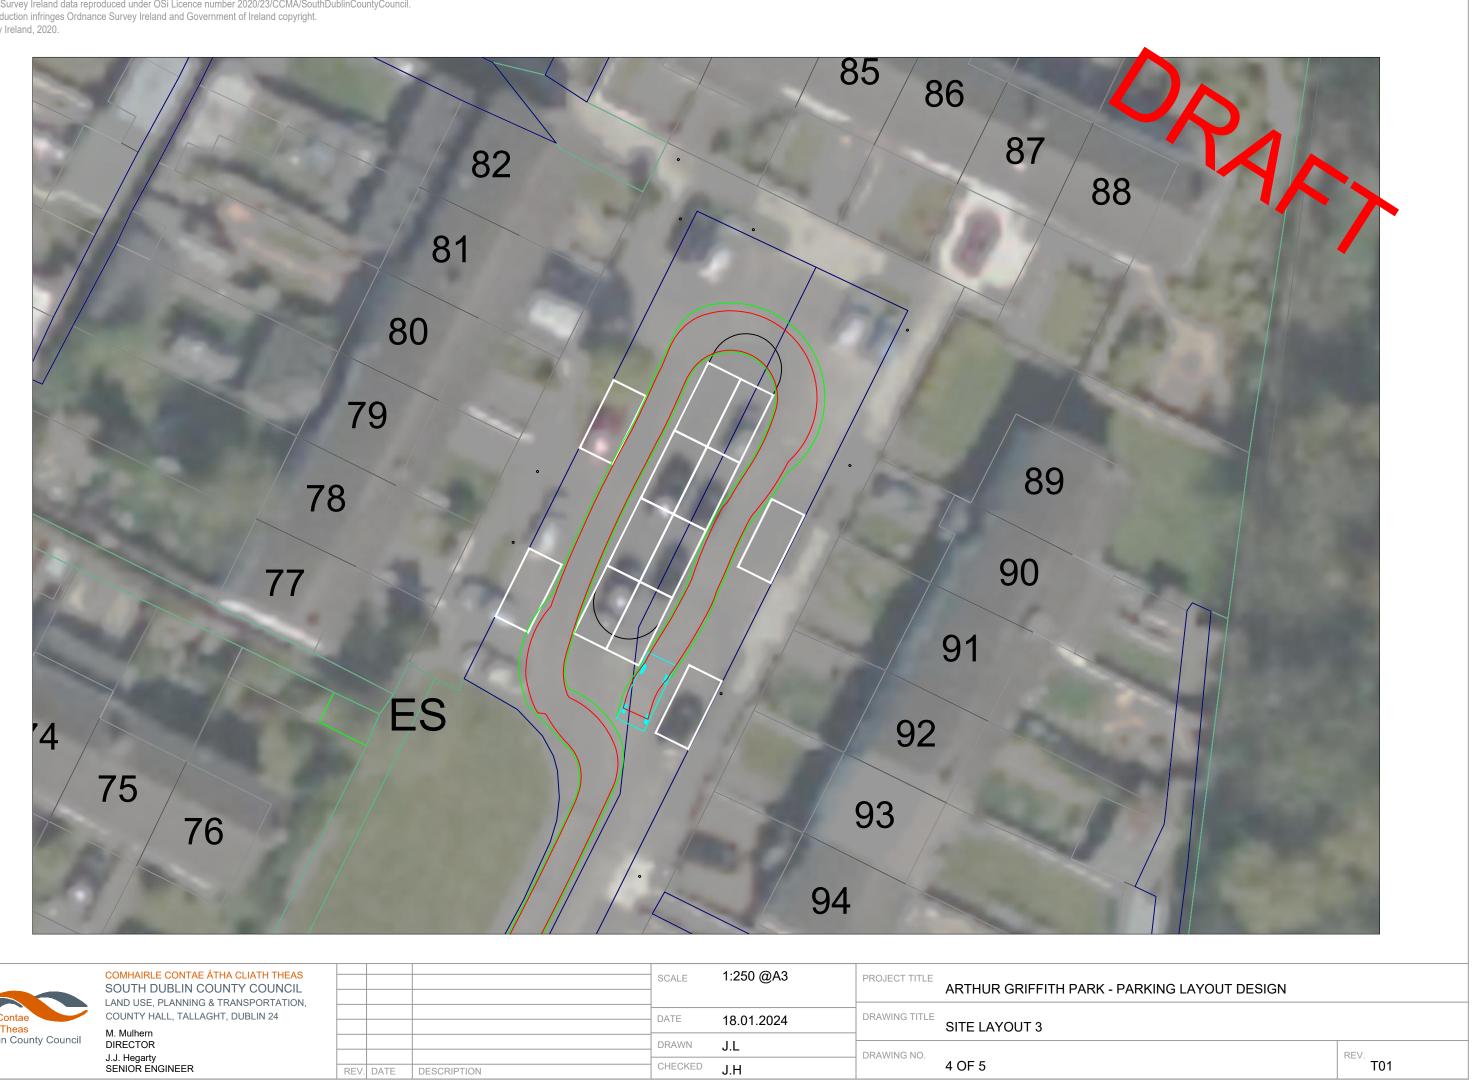

Comhairle Contae Átha Cliath Theas South Dublin County Council	COMHAIRLE CONTAE ÁTHA CLIATH THEAS SOUTH DUBLIN COUNTY COUNCIL LAND USE, PLANNING & TRANSPORTATION,				SCALE	1:250 @A3	PROJECT TITLE	ARTHUR GRIFFITH PARK
	COUNTY HALL, TALLAGHT, DUBLIN 24 M. Mulhern DIRECTOR J.J. Hegarty SENIOR ENGINEER				DATE	18.01.2024	DRAWING TITLE	SITE LAYOUT 3
					DRAWN		DRAWING NO.	
		REV.	DATE	DESCRIPTION	CHECKED			4 OF 5