


DRAFT

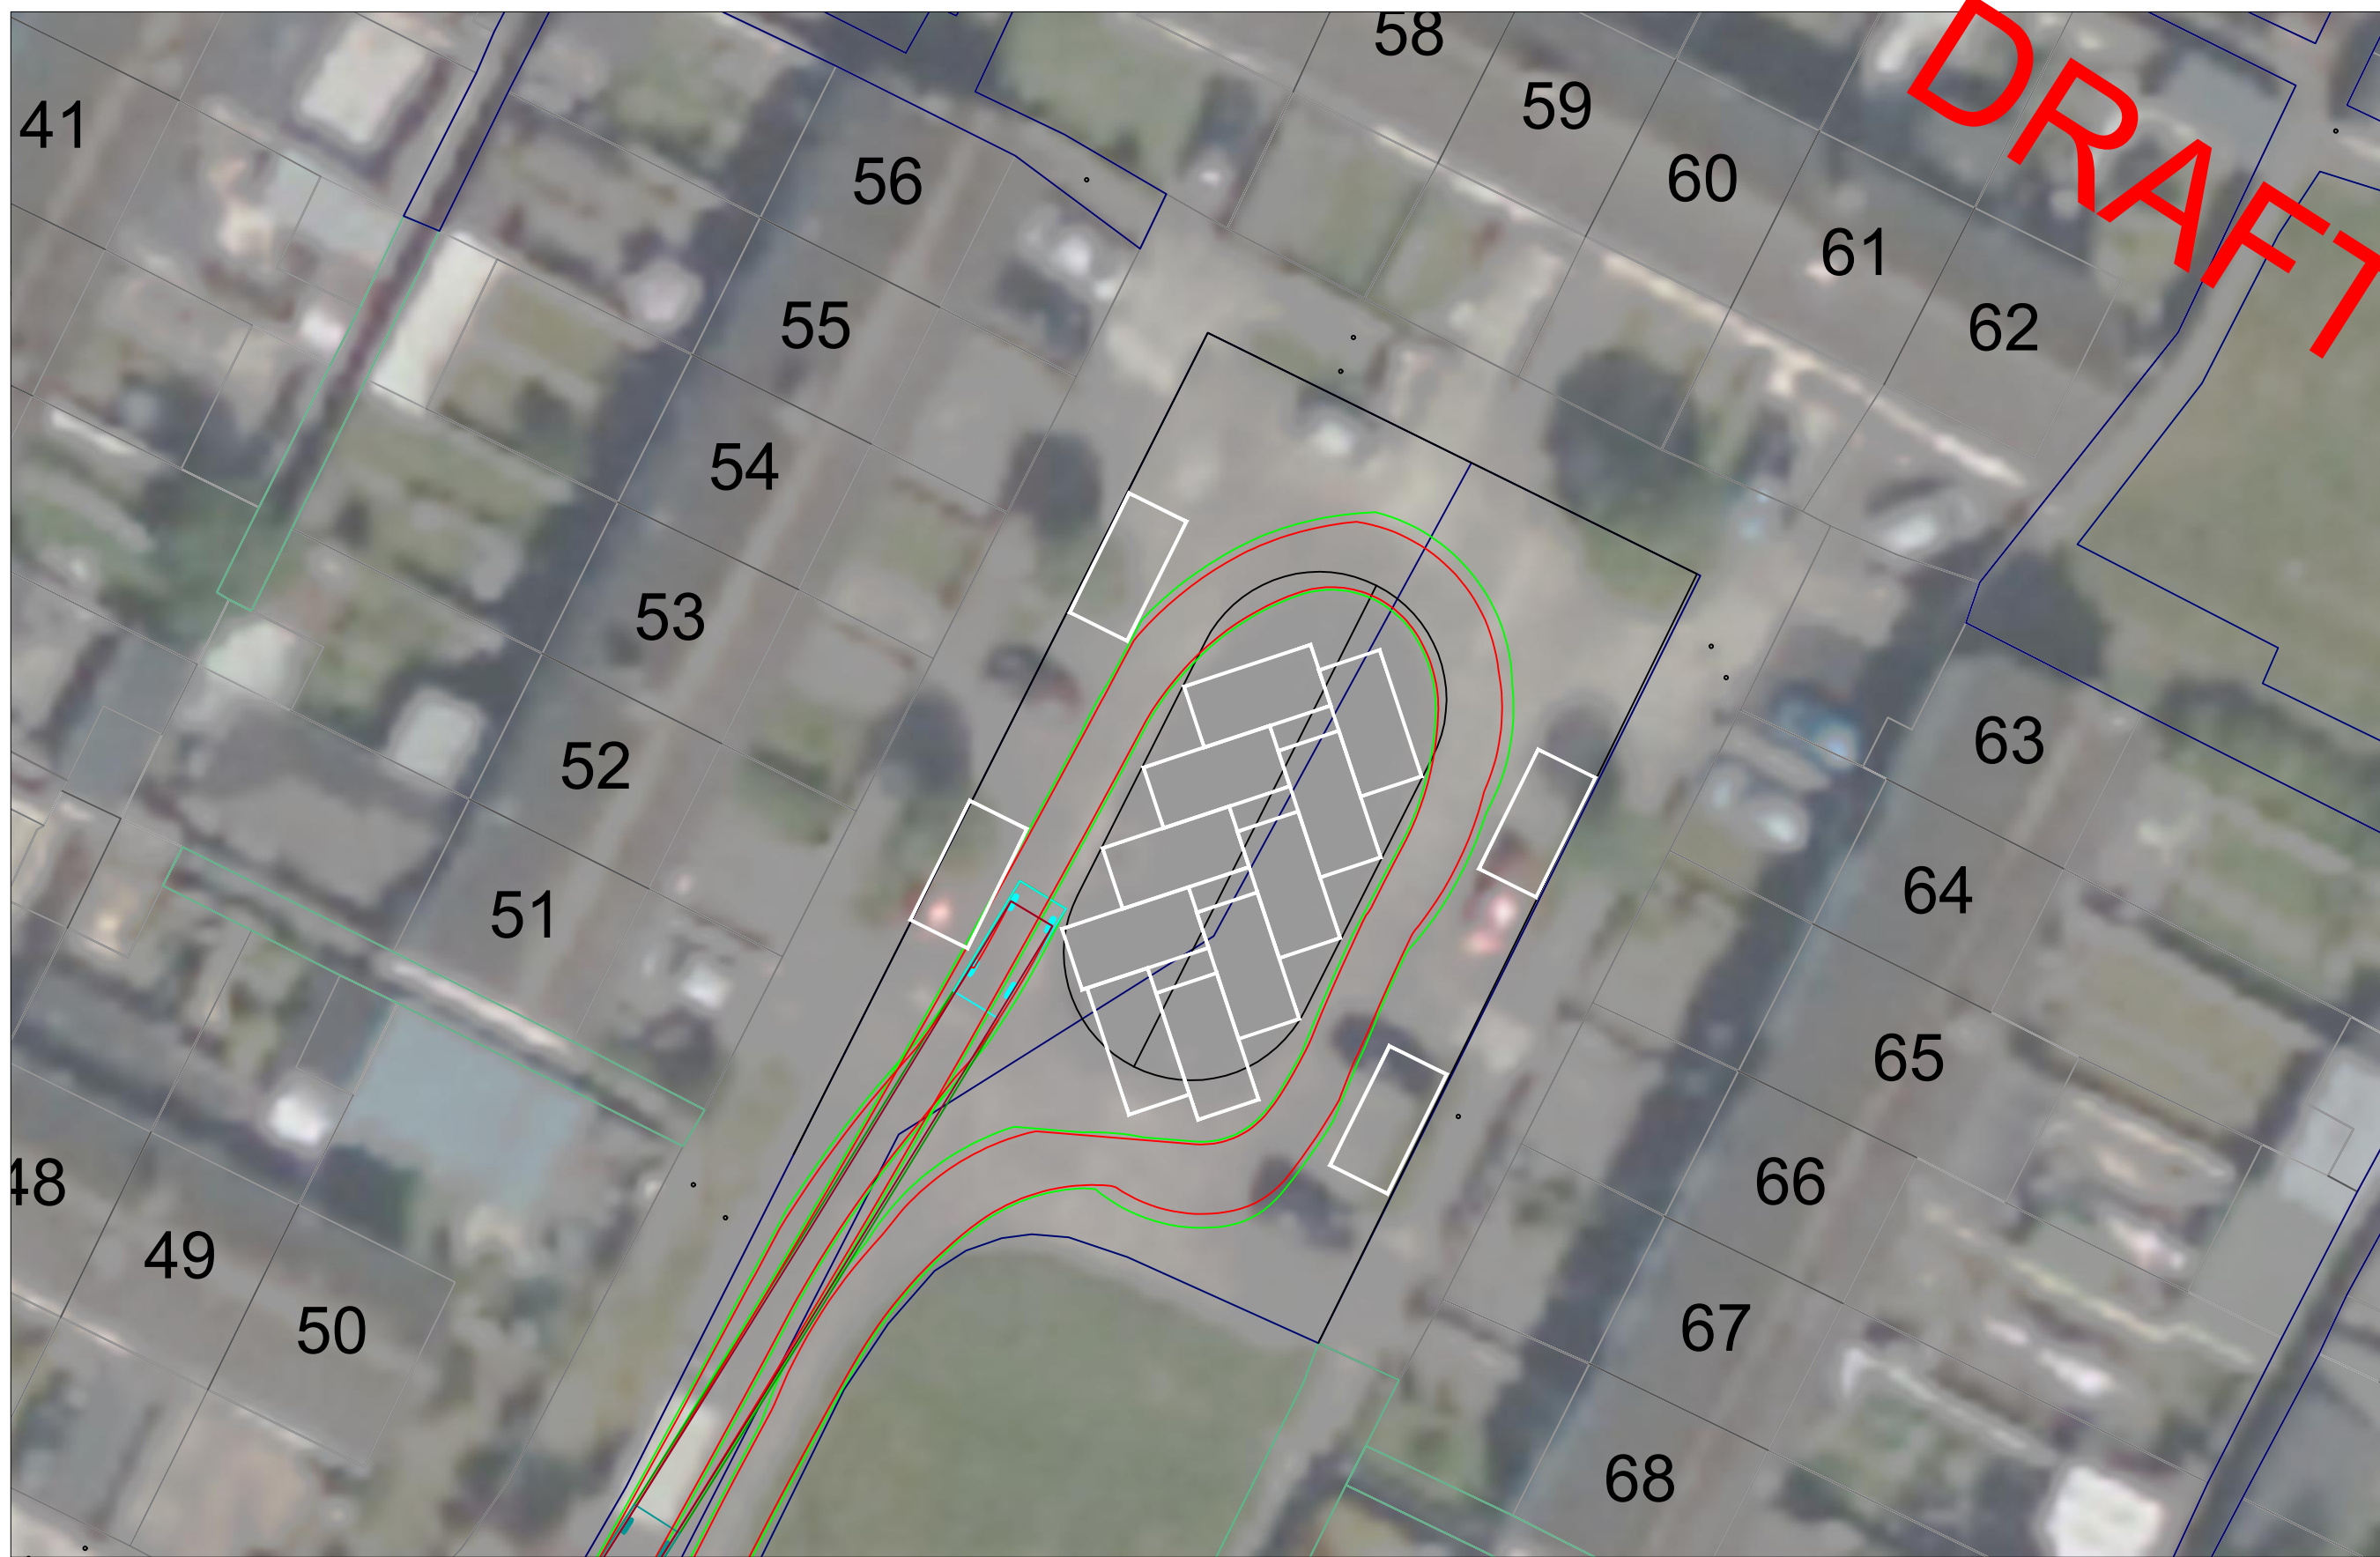

COMHAIRLE CONTAE ÁTHA CLIATH THEAS
 SOUTH DUBLIN COUNTY COUNCIL
 LAND USE, PLANNING & TRANSPORTATION,
 COUNTY HALL, TALLAGHT, DUBLIN 24
 M. Mulhern
 DIRECTOR
 J.J. Hegarty
 SENIOR ENGINEER

REV.	DATE	DESCRIPTION

SCALE	1:250 @A3
DATE	18.01.2024
DRAWN	J.L
CHECKED	J.H

PROJECT TITLE	ARTHUR GRIFFITH PARK - PARKING LAYOUT DESIGN	
DRAWING TITLE	SITE LAYOUT 4	
DRAWING NO.	5 OF 5	REV. T01