



Area of Site for Acquisition: 8.6 sq.m (outlined in red)


Date: 11/10/2022


Signature: _____

Liam O'Brien

Printed Name: Liam O'Brien

Job Title: Senior Design Engineer

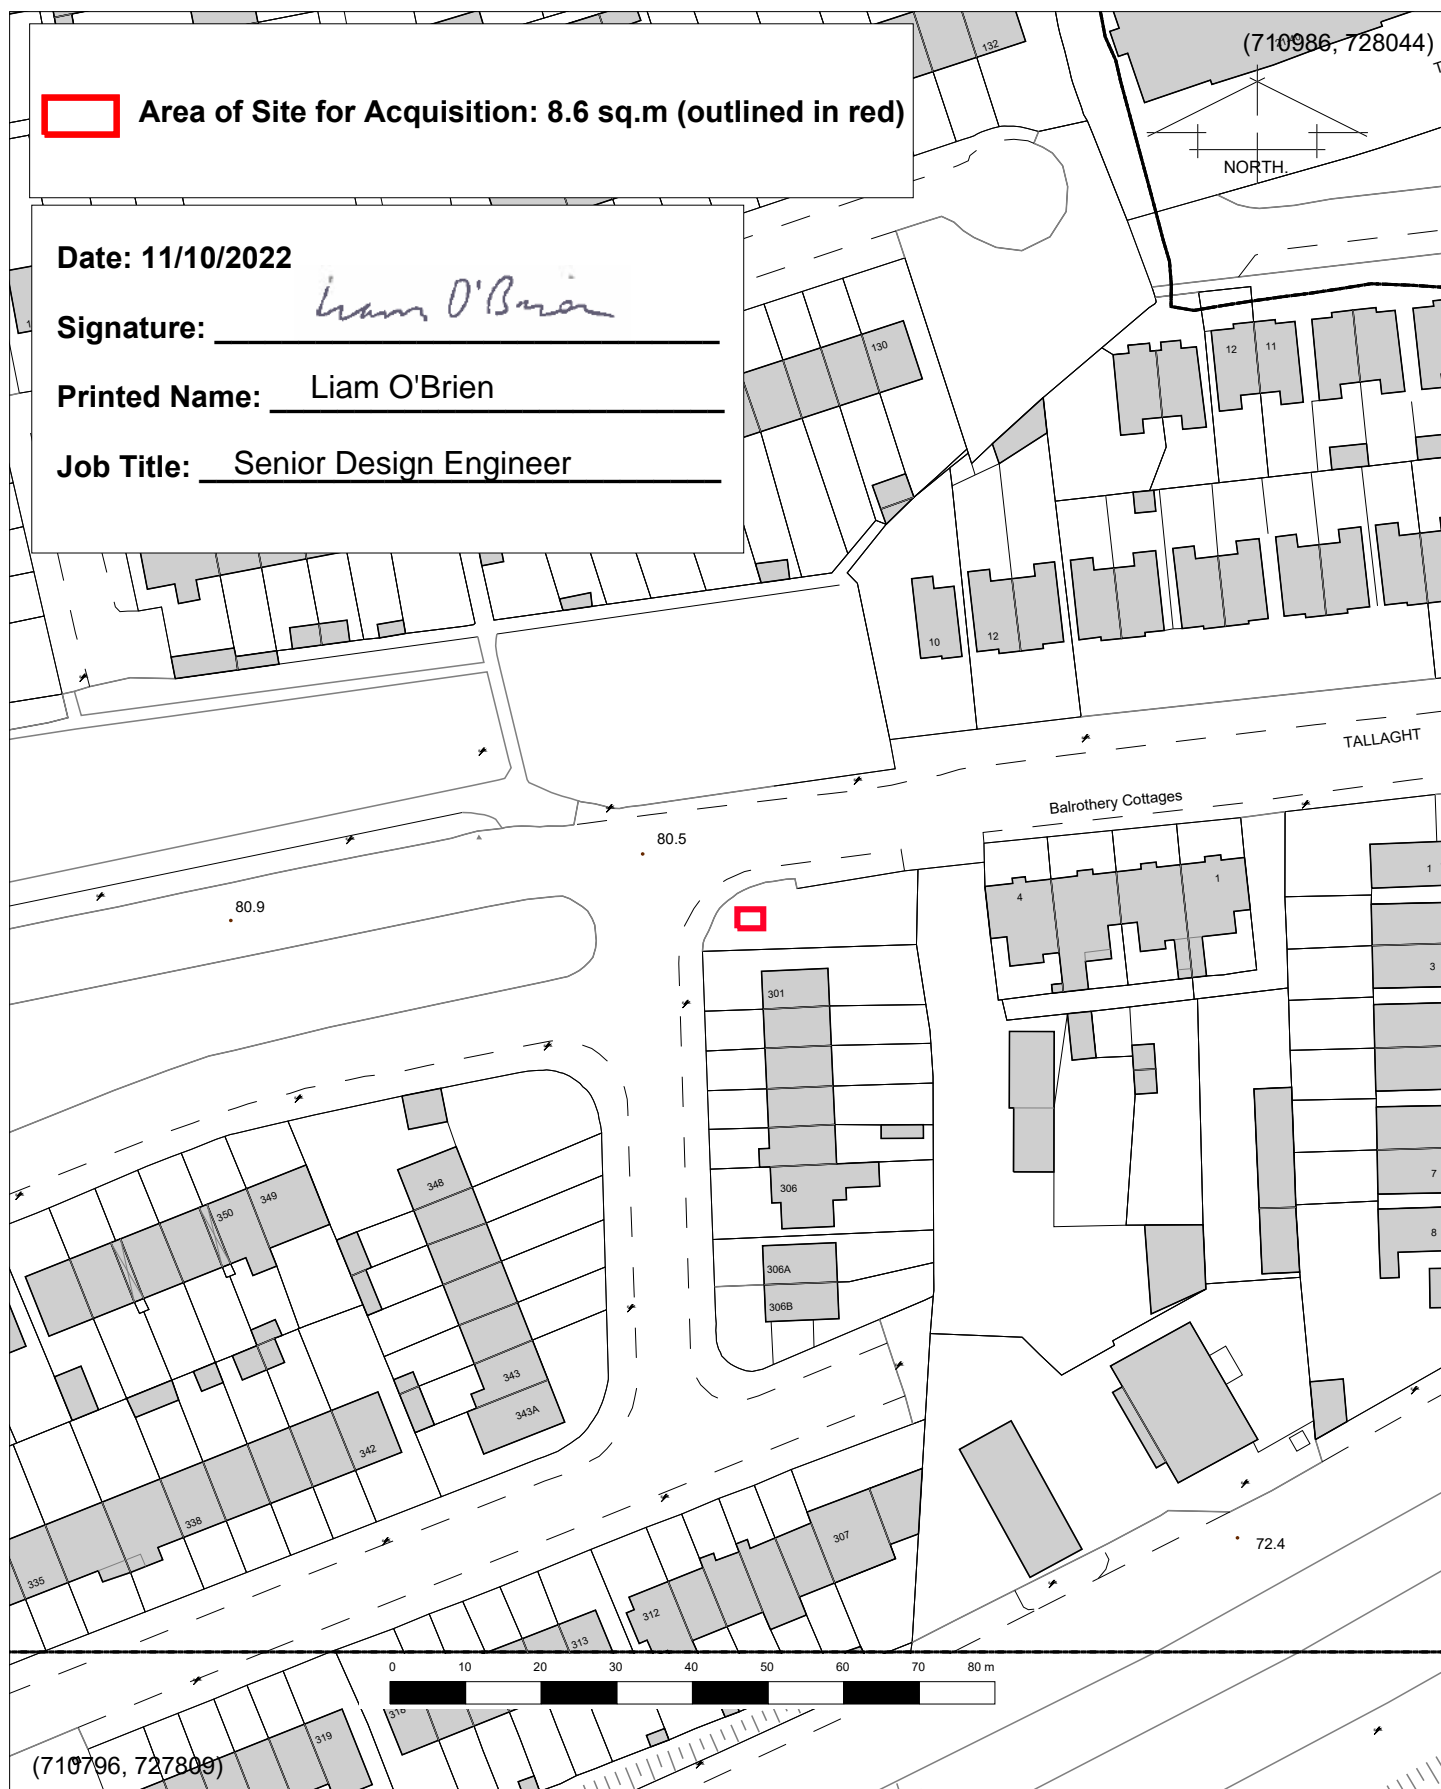

PROJECT		PC4_DXFTTR 175716 Glenview Lawns DRI								
AREA OF SITE		8.6 [sq. m]	LAND OWNER OR REPUTED LAND OWNER South Dublin County Council County Hall, Town Centre, Tallaght, Dublin 24				Design Department - DUBLIN			
LENGTH OF WAYLEAVE		N/A								
REPRODUCED FROM THE ORDNANCE SURVEY BY PERMISSION OF THE GOVERNMENT. LICENCE No. 3-3-34		O.S. REF.		3390-09	SCALE		1:1000	PROJ.NO	DRG.NO.	SH
		DATE	11/10/2022	REV.	N/A	APPR'D.	IM	46232306	46232306/ACQ/01	1 of 1