




Area of Site for Acquisition: 8.6 sq.m (outlined in red)

Date: 12/10/2022

Signature: Liam O'Brien

Printed Name: Liam O'Brien

Job Title: Senior Design Engineer

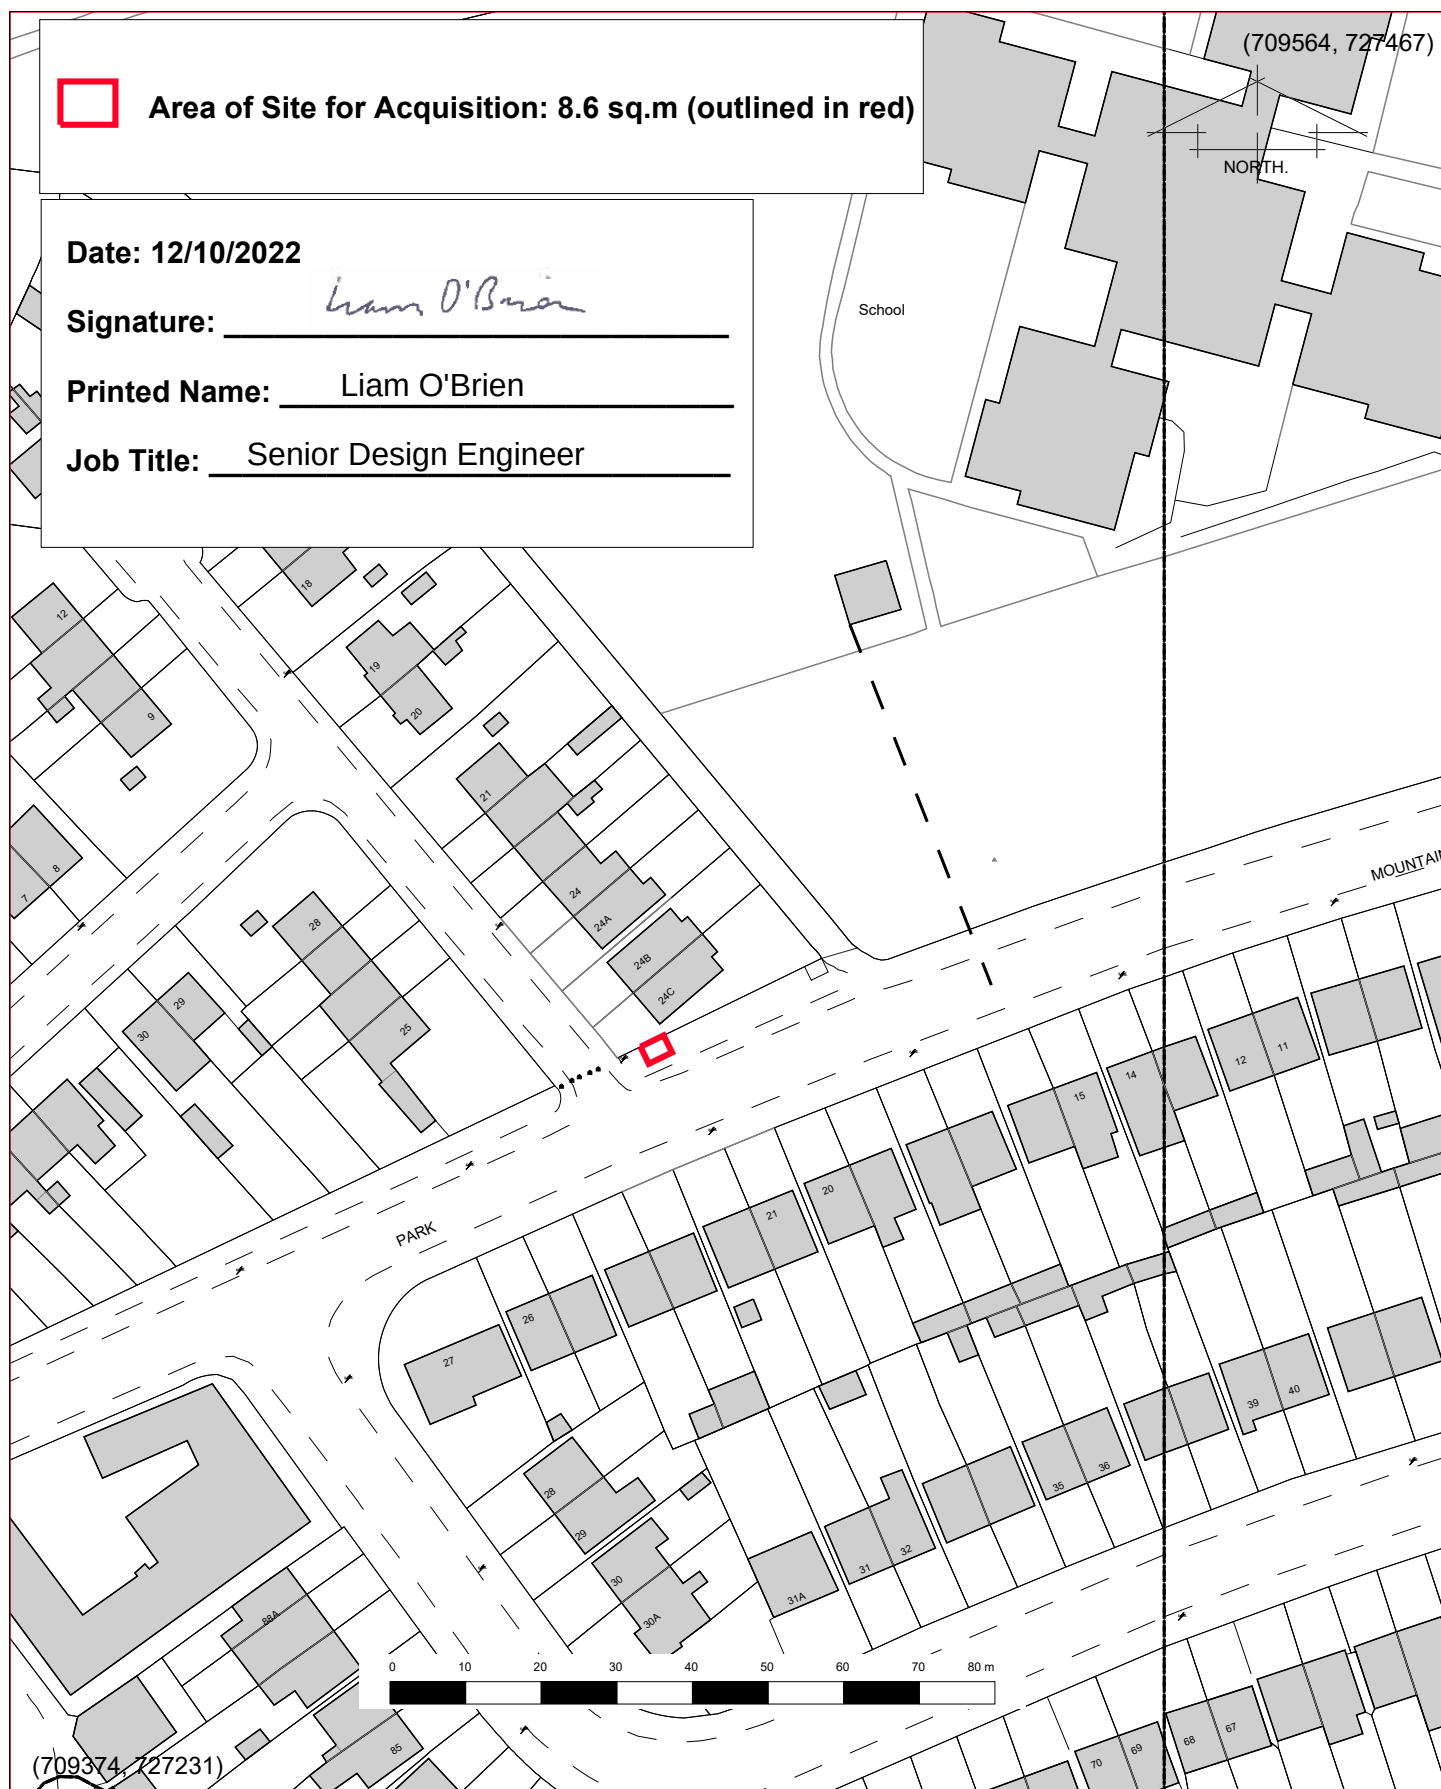

PROJECT		PC4_DXFR 462701 St.Dominics Rd DRI				 Design Department - DUBLIN			
AREA OF SITE		8.6 [sq.m]	LAND OWNER OR REPUTED LAND OWNER South Dublin County Council, County Hall, Town Centre, Tallaght, Dublin 24				PROJ.NO 46232350		
LENGTH OF WAYLEAVE		N/A							
REPRODUCED FROM THE ORDNANCE SURVEY BY PERMISSION OF THE GOVERNMENT. LICENCE No. 3-3-34		O.S. REF.		3390-12	SCALE		1:1000	DRG.NO.	
		DATE		12/10/2022	REV.		N/A	APPR'D.	
							IM	46232350/ACQ/01	
								1 of 1	