

# Lucan Active Travel Overview & Update

## Canal Loop Scheme

- Project overview and update
- Proposed changes




## Approved Part 8

### The Grand Canal to Lucan Urban Greenway includes:

- Construction of 4.2 km shared pathways pedestrian and cycle facilities within parklands and quiet streets and traffic calming measures on the vehicle carriageway from Grand Canal to Lucan Village.
- Construction of 4.29km school connections with improved footpaths, cycle facilities, and school zones.
- Junction amendments to provide safer movement of pedestrians and cyclists.
- Associated services.
- Landscaping and Public Realm works.

**The Part 8 planning was approved by full council November 2022**



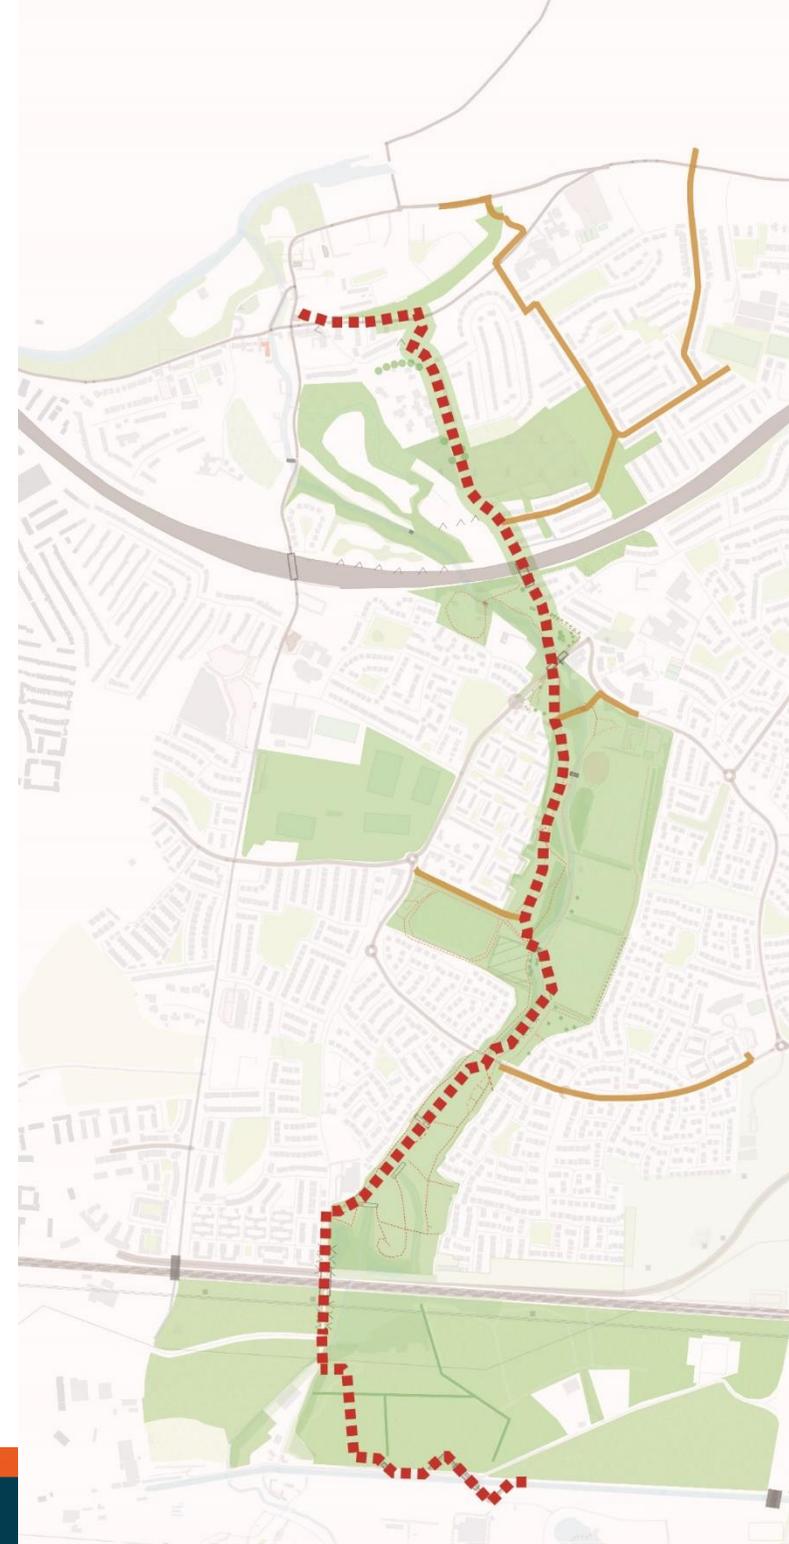


# Canal Loop Urban Greenway Phases

## Phase 1: Grand Canal to Lucan Urban Greenway

The project was divided into 3 phases:

- Phase 1a: Grand Canal to N4
- Phase 1b: N4 to Lucan
- Phase 1c: Bridges and Boardwalk

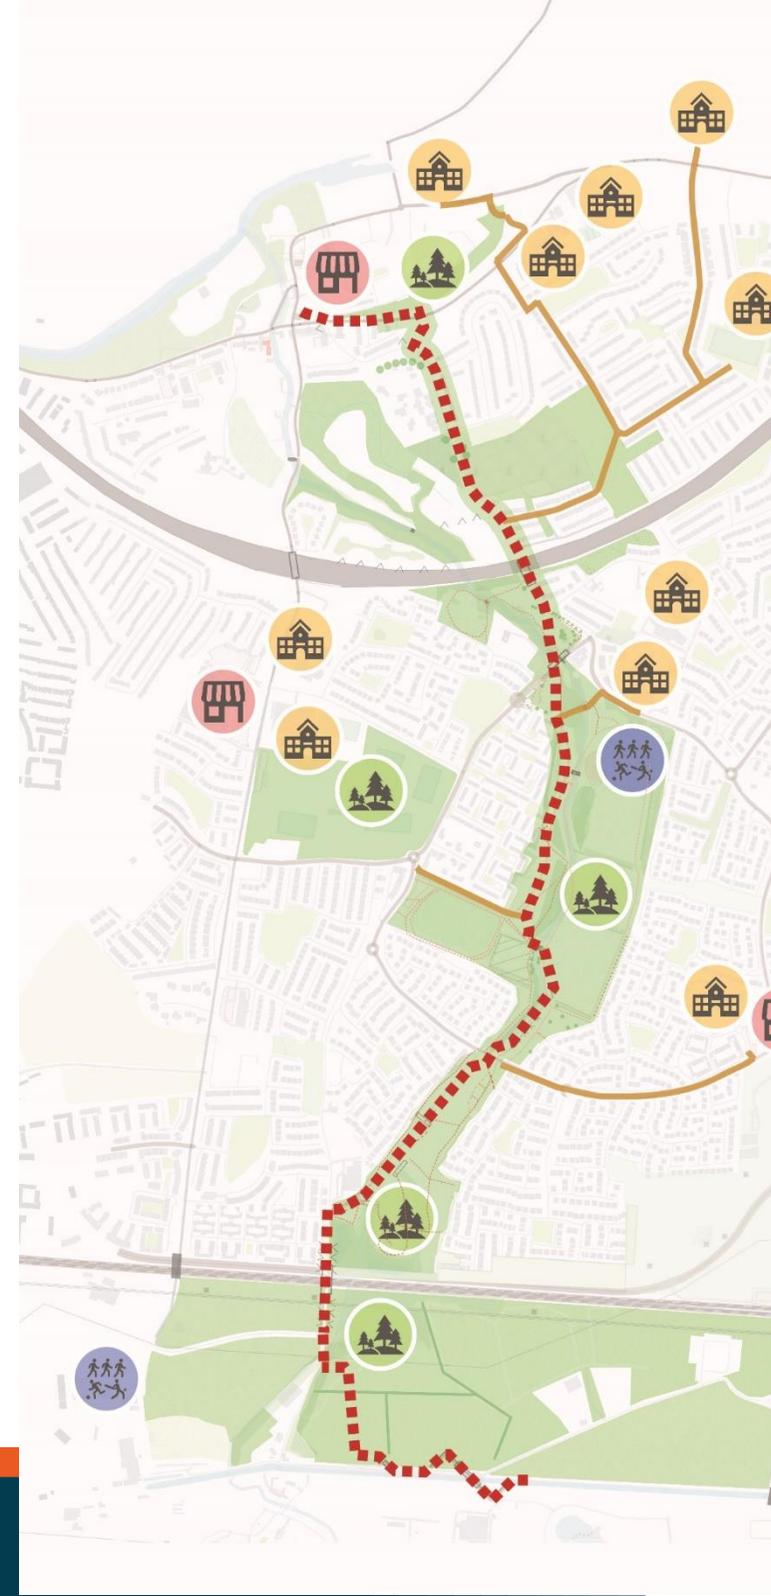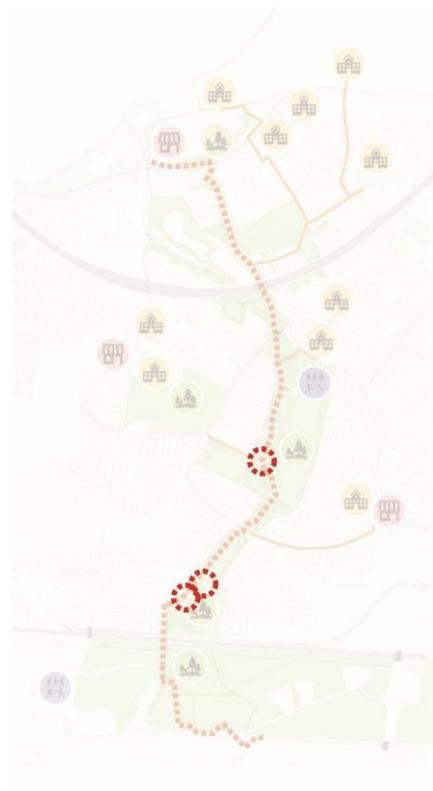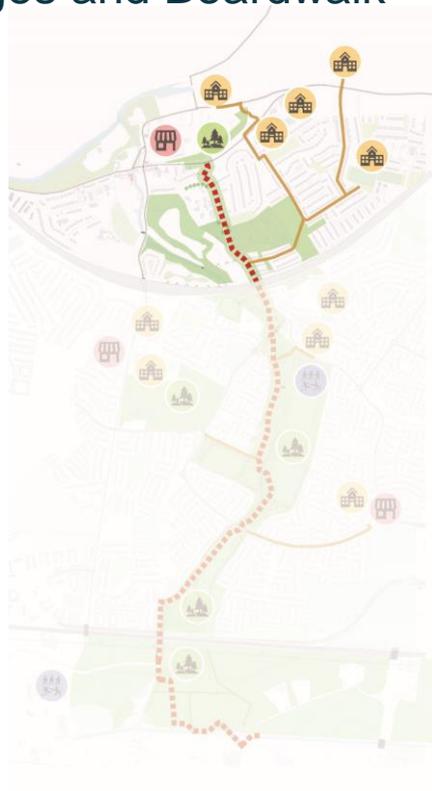



Director: **Mick Mulhern**

Senior Engineer: **Michael McAdam**

Key Plan

**LEGEND:**  
SITES EXTRACTS

**Notes Option 1:Part 8 Planning**  
4m Average Width (3m clear)  
218m Boardwalk Length  
1160 Sqm of Trees Removed

ID	Revision	Description	Date

Location: **Lucan Road**

Drawing Title: **Options Concept Review**

Drawn by: <b>AG</b>	C.S. Reference:
Surveyed by:	Scale: <b>1:400</b>
Checked:	Date: <b>23/08/2024</b>
Drawing Number:	



Director: **Mick Mulhern**

Senior Engineer: **Michael McAdam**

Key Plan

**LEGEND:**  
SITE BOUNDARY

- Notes Option:**  
 4m Average Width (3m clear)  
 120m Boardwalk Length  
 95m of two-way cycle track  
 480 Sqm of Trees Removed  
 8 Parking spaces relocated


ID	Revision	Description	Date

Location: **Lucan Road**

Drawing Title: **Options Concept Review**

Drawn by: <b>AG</b>	C.S. Reference:
Surveyed by:	Scale: <b>1:400</b>
Checked:	Date: <b>23/08/2024</b>
Drawing Number:	

# Parking Relocation

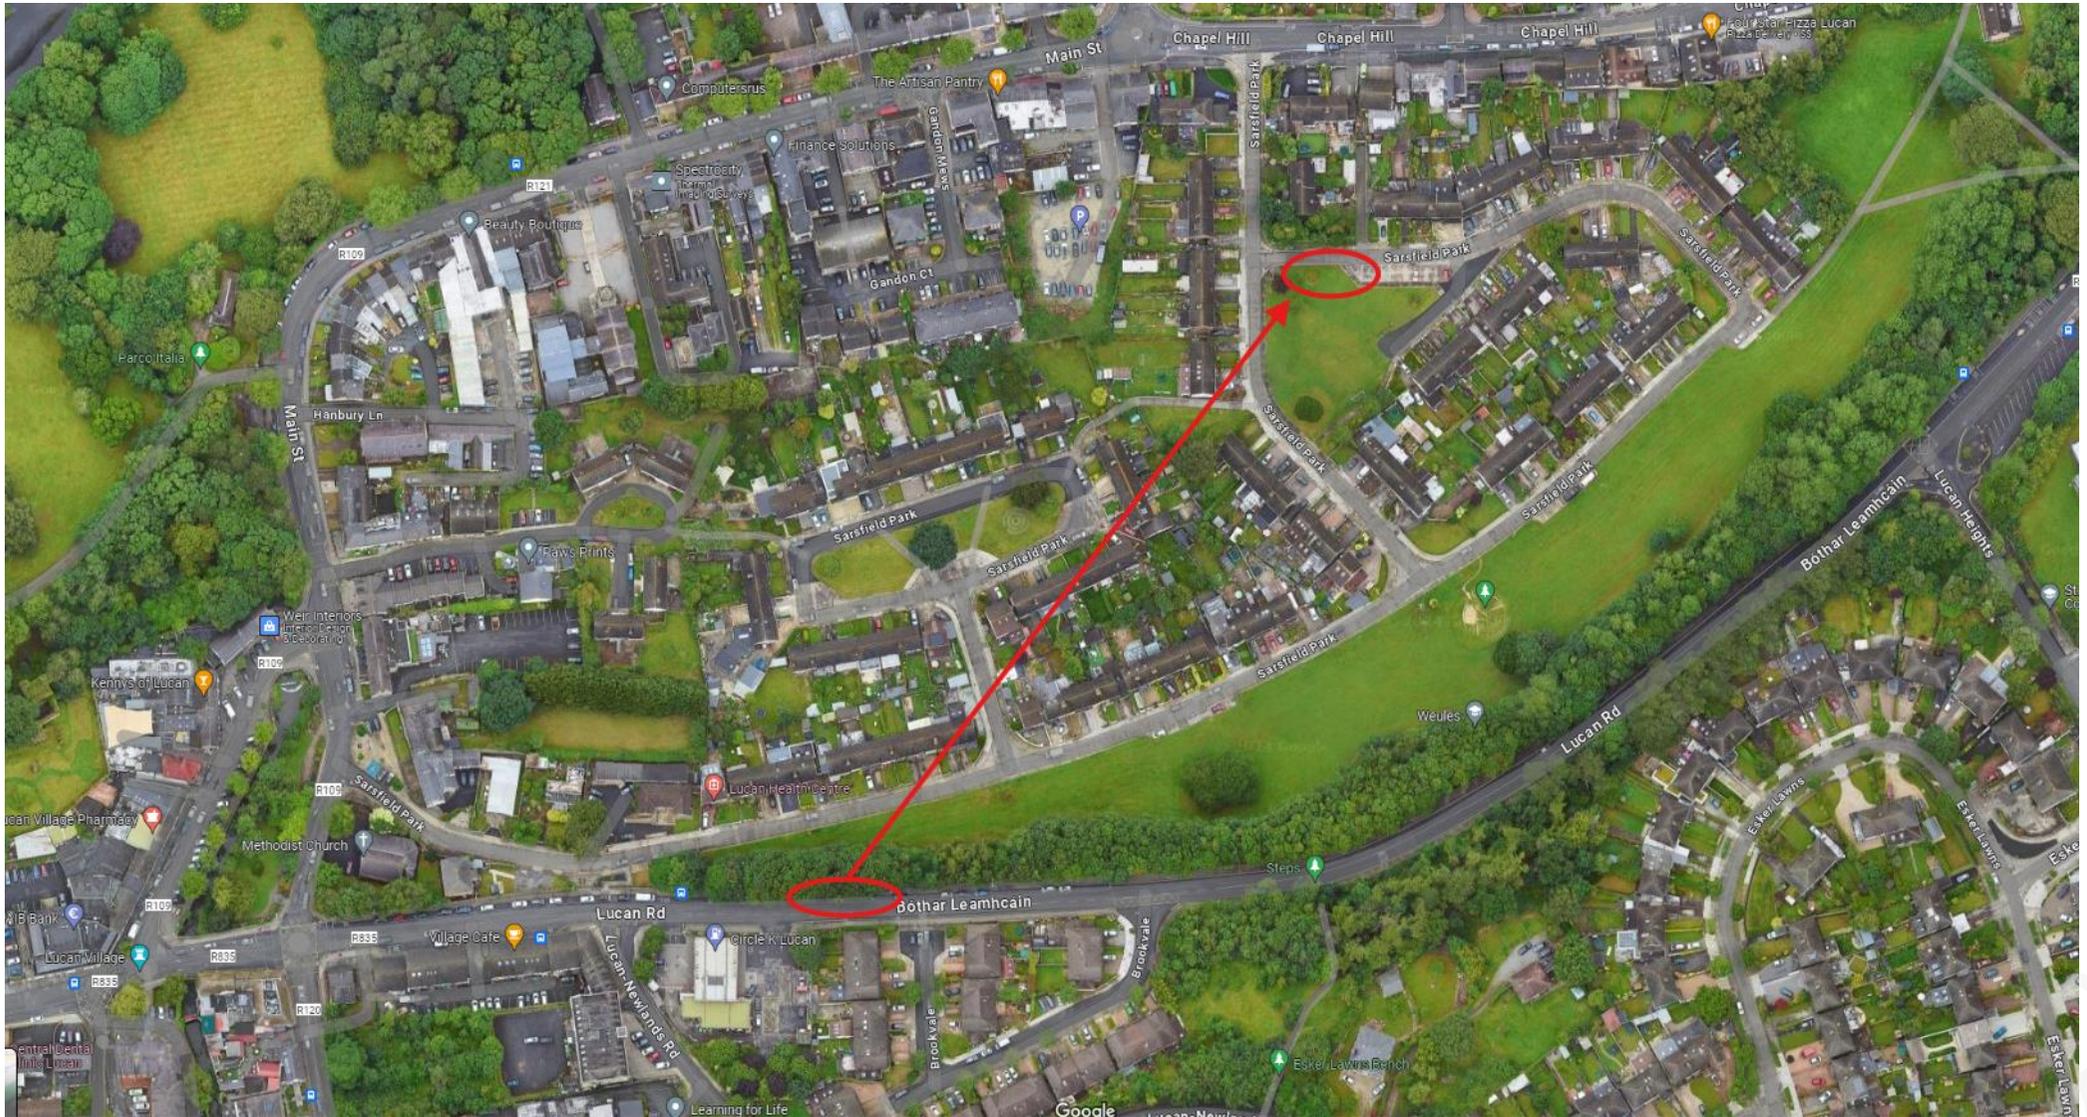

# Parking Relocation







## Summary of Boardwalk

- The proposed changes will significantly reduce the impact (environmental and construction) in Sarsfield Park.
- 8 parking spaces would be relocated

Thank you for your time

Questions?

