
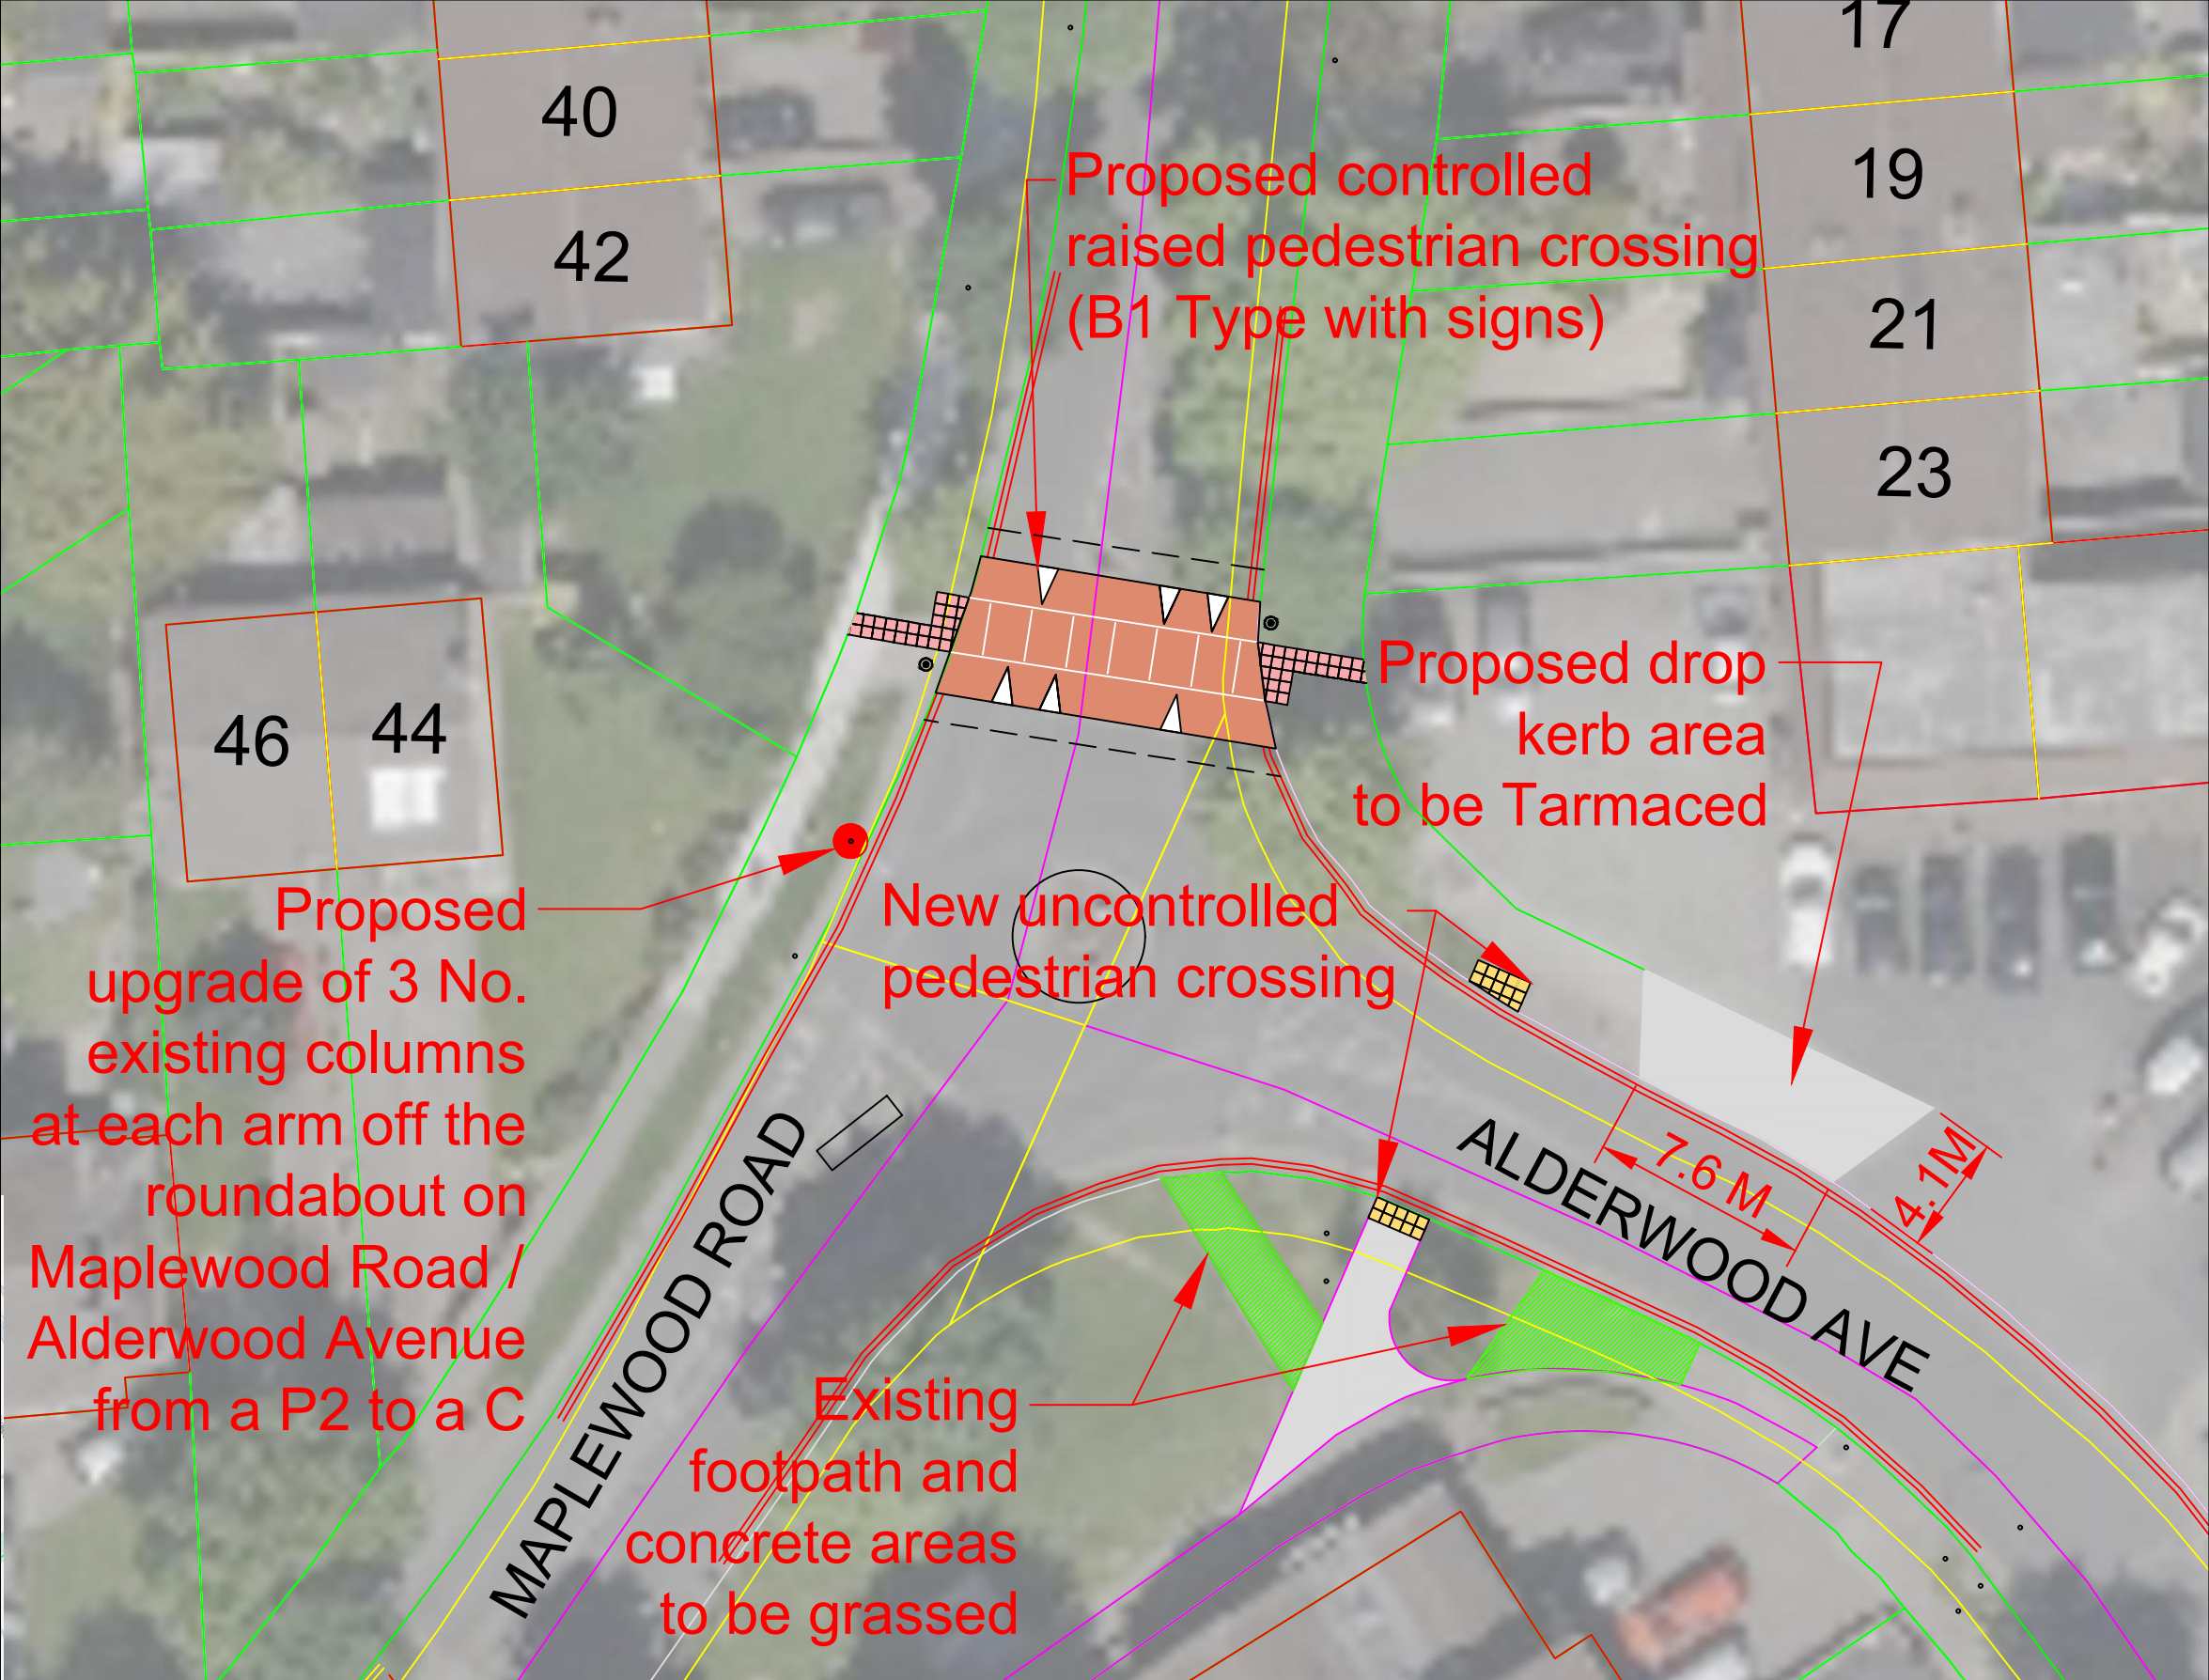


Double Red lines next to  
kerb indicate existing  
Double yellow lines

- Note: Description -
- Proposed uncontrolled raised pedestrian crossing.  
B1 Type with signs.
  - Proposed uncontrolled pedestrian crossing.
  - Existing footpath and concrete area / Tactile to be taken  
up and grassed.
  - Proposed dropped kerb.
  - Proposed upgrade of 3 No. existing columns  
at each arm off the roundabout on Maplewood Road /  
Alderwood Avenue from a P2 to a C

SITE LOCATION

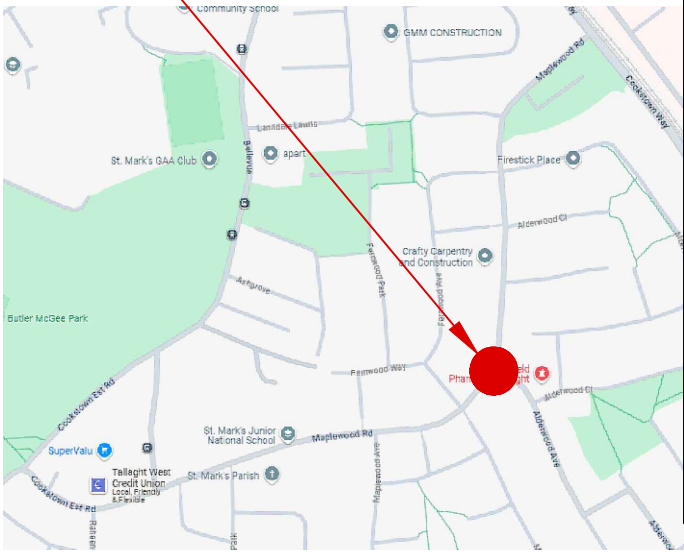

COMHAIRLE CONTAE ÁTHA CLIATH THEAS  
SOUTH DUBLIN COUNTY COUNCIL  
LAND USE, PLANNING & TRANSPORTATION,  
COUNTY HALL, TALLAGHT, DUBLIN 24  
M. Mulhern  
DIRECTOR  
J.J. Hegarty  
SENIOR ENGINEER

REV.	DATE	DESCRIPTION

SCALE	1:250 @A3
DATE	04.12.2024
DRAWN	CS
CHECKED	JJH

PROJECT TITLE	Works to Maplewood Road, Tallaght, Dublin 24
DRAWING TITLE	Double yellow lines, Parking bays and Pedestrian crossings
DRAWING NO.	N/A
REV.	