





EXAMPLE OF PROPOSED NATIVE TREE PLANTING

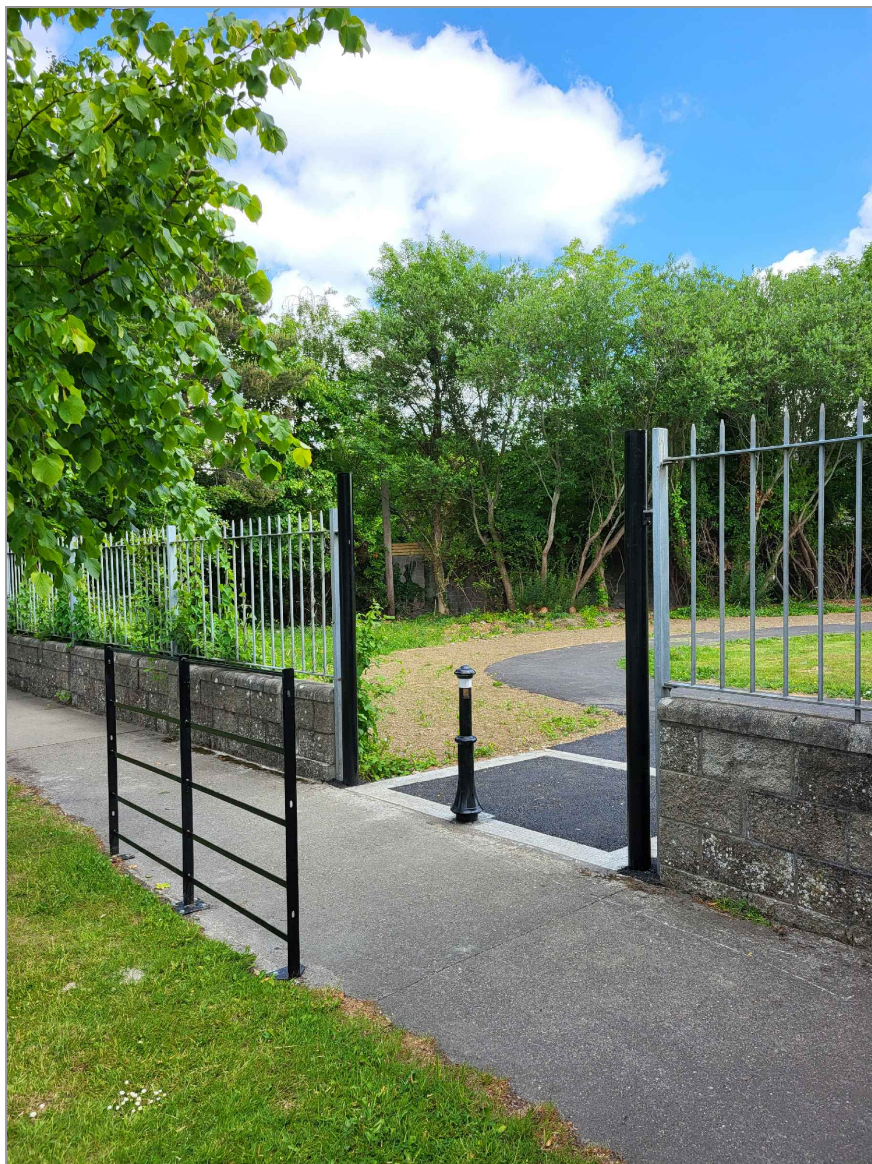

EXAMPLE OF PROPOSED PEDESTRIAN ENTRANCE ON BALLYCULLEN ROAD (NOTE: MACADAM ONLY)




EXAMPLE OF PROPOSED PARKLAND RAILING ON BALLYCULLEN ROAD

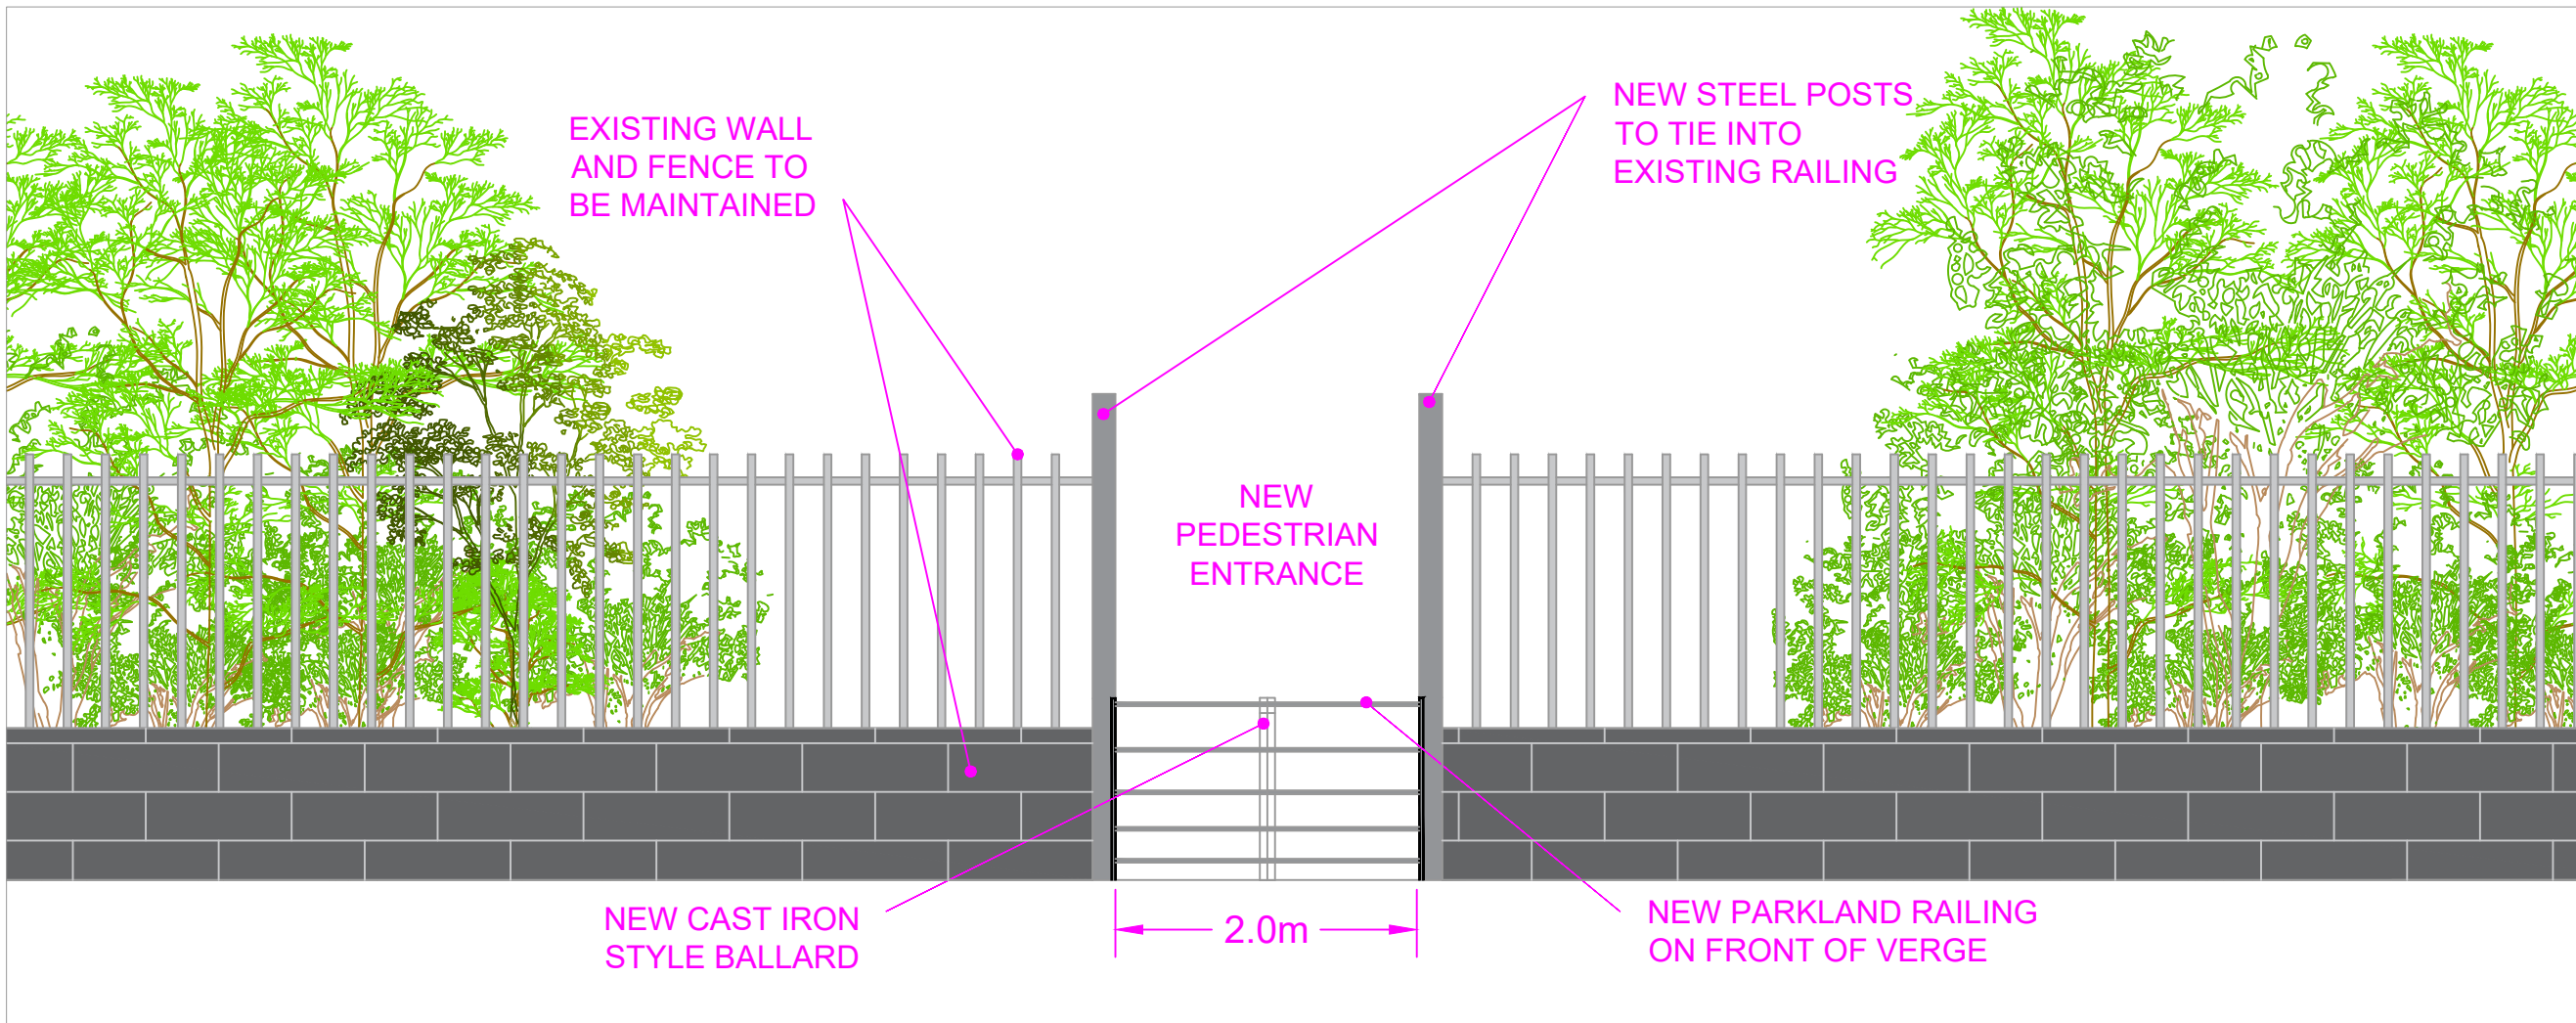

PROPOSED ELEVATION - BALLYBODEN ROAD



PROPOSED OVERALL LAYOUT OF IMPROVEMENT WORKS

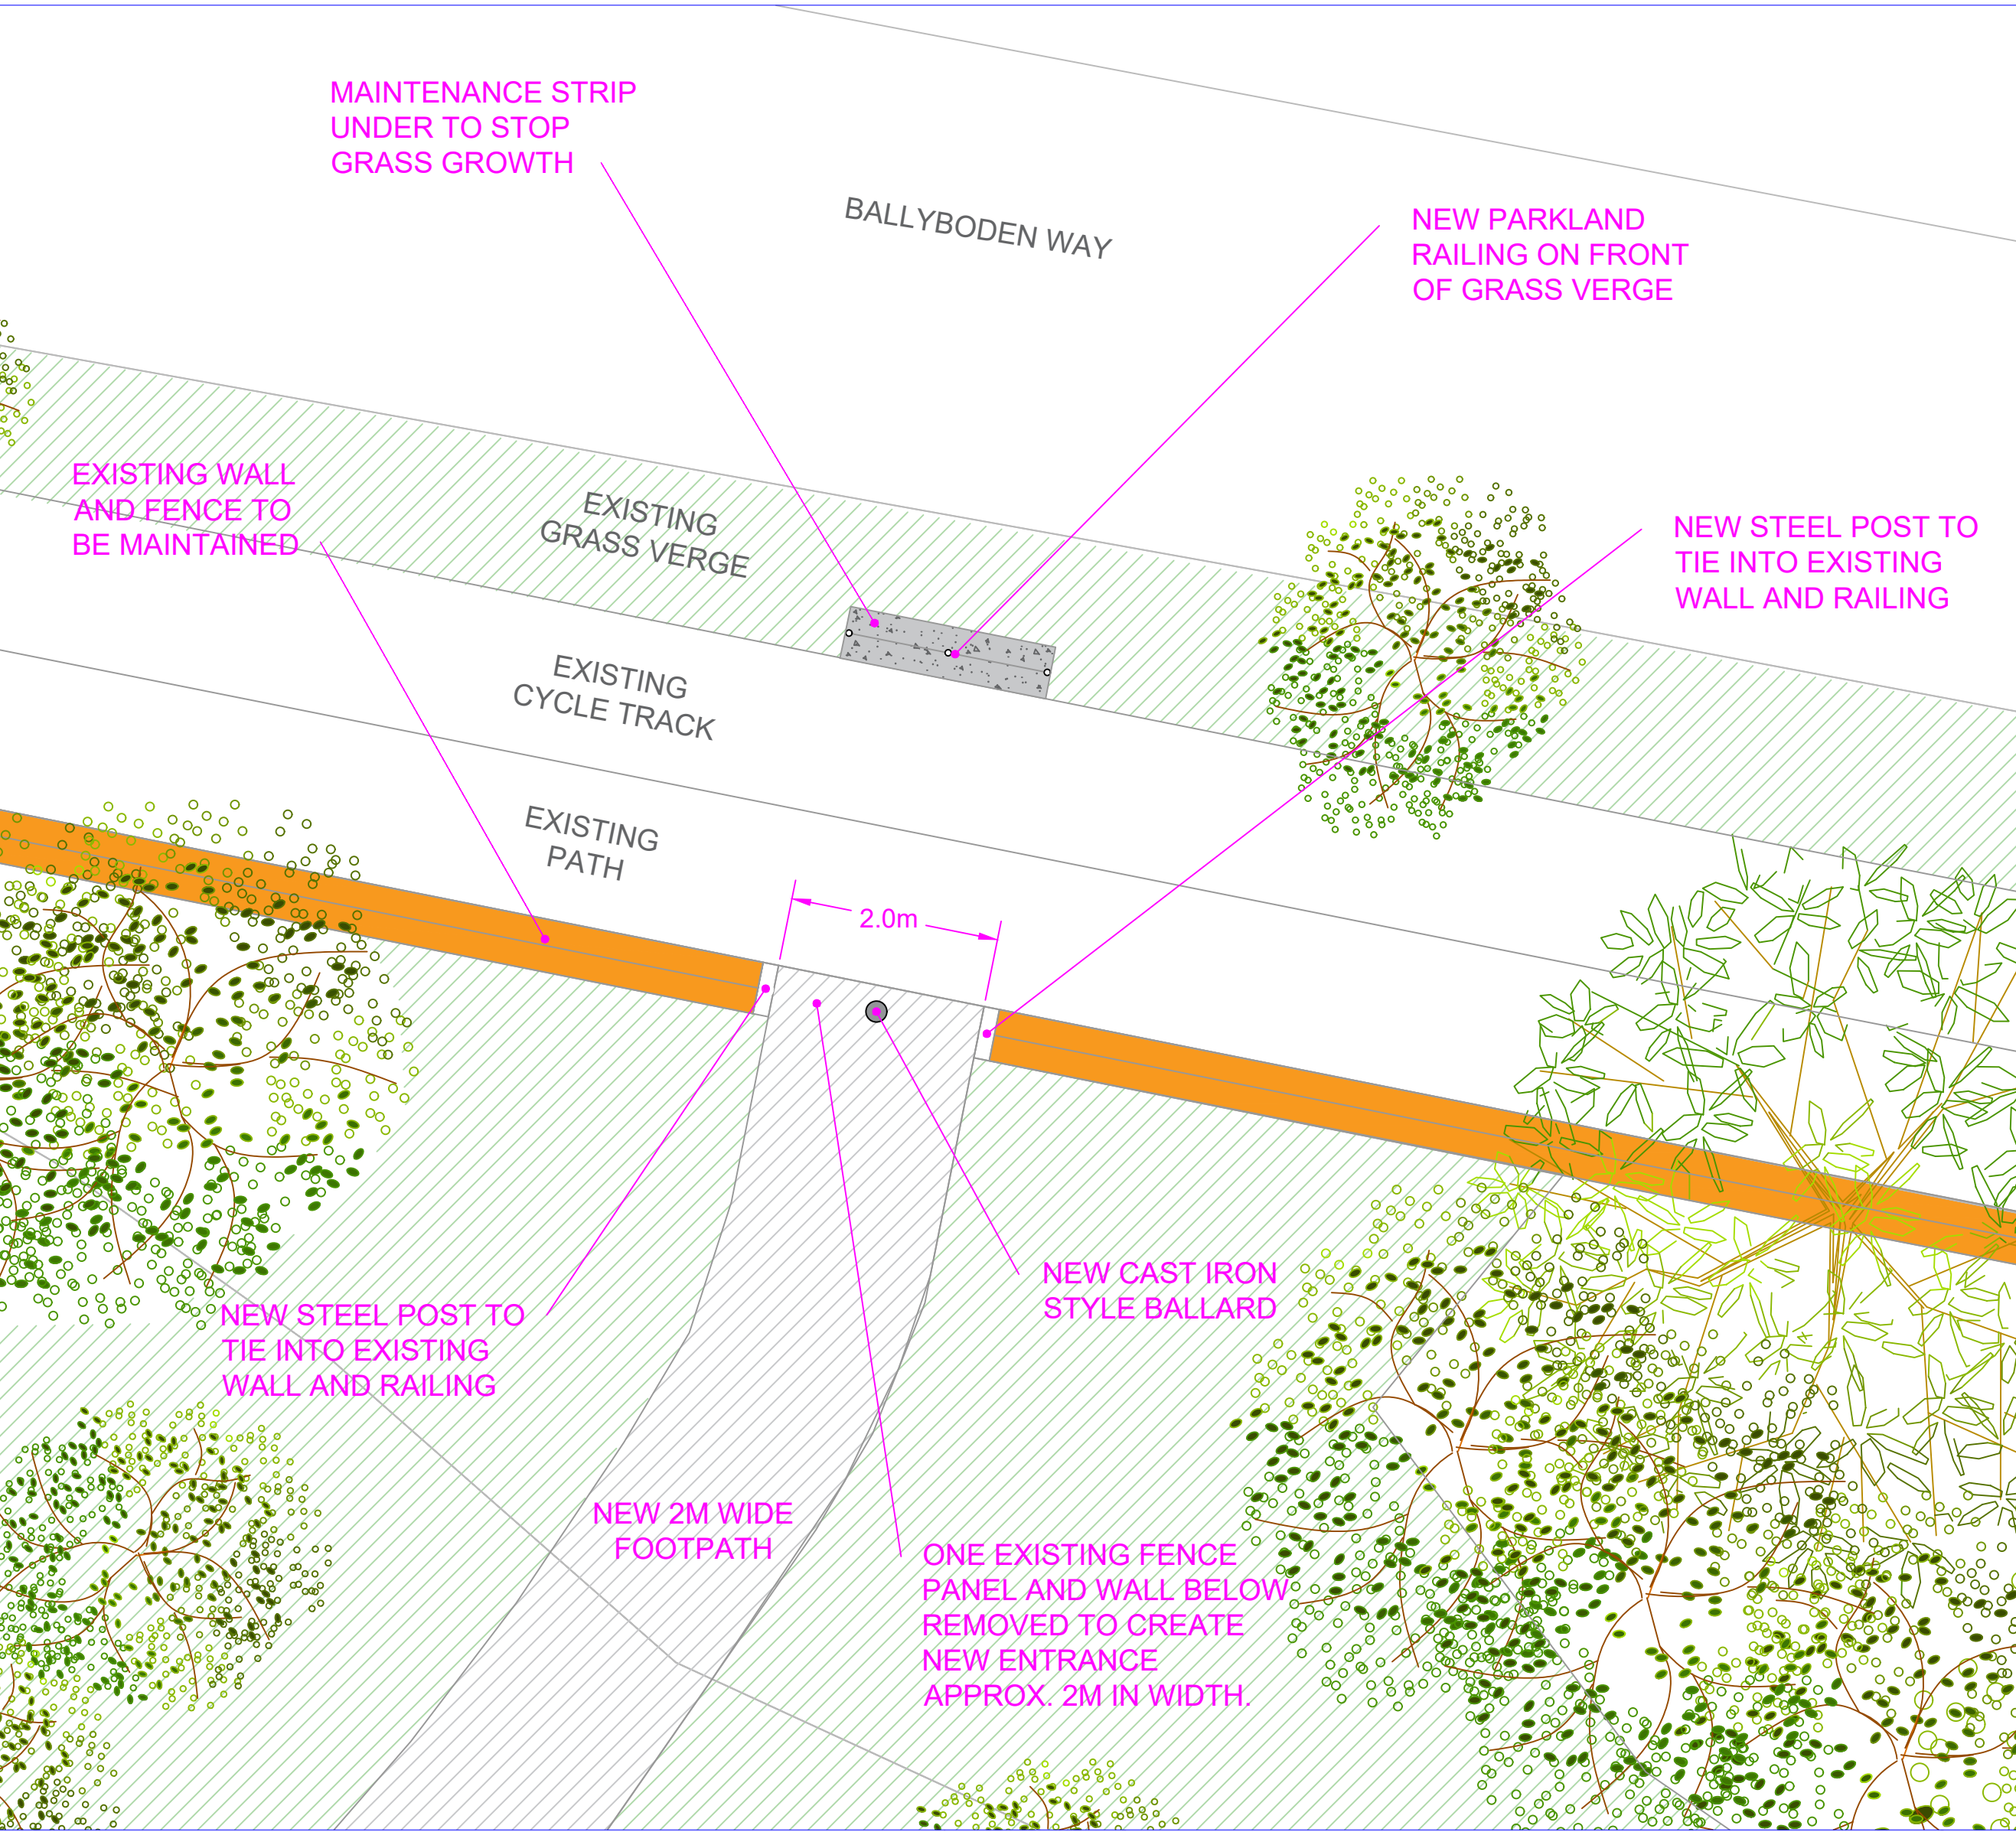

PROPOSED PEDESTRIAN ENTRANCE AT BODEN PARK AND BALLYBODEN WAY

<p>COMHAIRLE CONTAE ÁTHA CLIATH THEAS SOUTH DUBLIN COUNTY COUNCIL PUBLIC REALM MANAGEMENT</p>	Boden Park Proposed Pedestrian Entrance & Improvement works		Drawn AJ	Surveyed
			Scale AS SHOWN	Checked BR
			Date MAY 25	Drawing Number 3226-01