


This is a computer generated map- ITM Co ordinates

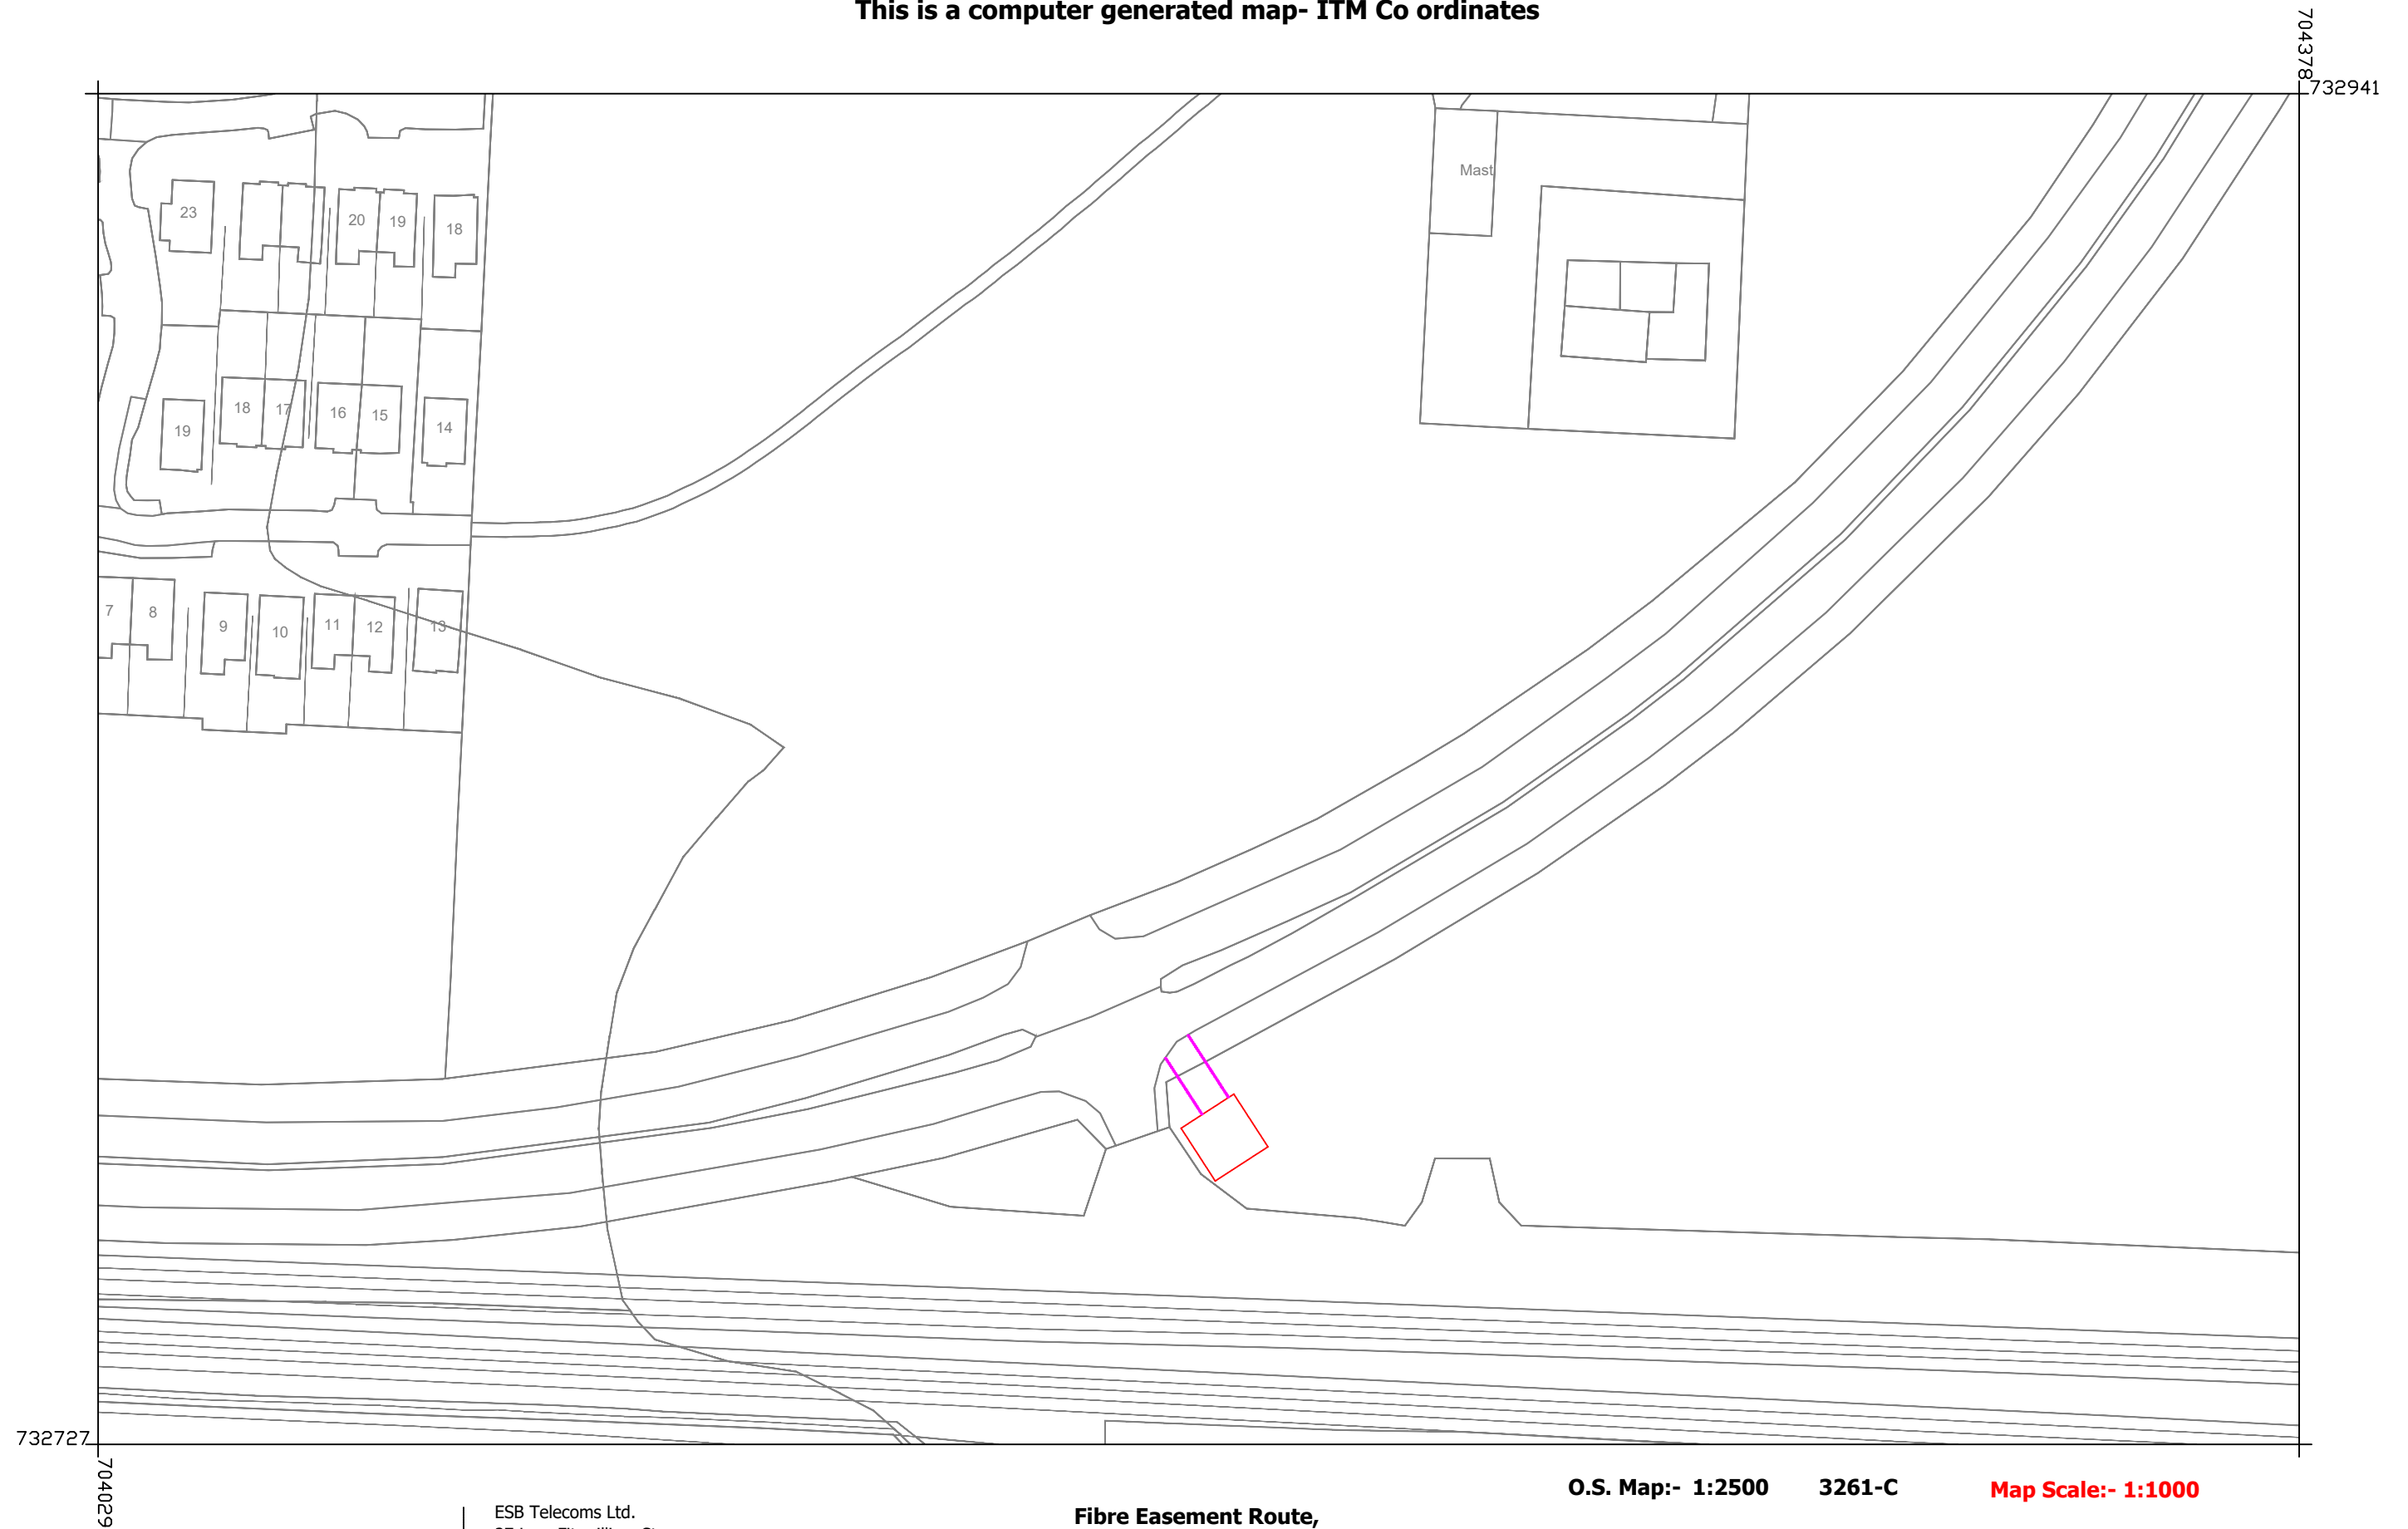

O.S. Map:- 1:2500

3261-C

Map Scale:- 1:1000

NOTES

Date 18/12/2024

General Right of Way to Apply

Dashed line indicates non-Ordnance Survey detail

Tailte Éireann Licence No. EN 0023719-24 © Tailte Éireann/Government of Ireland



ESB Telecoms Ltd.
27 Lwr. Fitzwilliam St.
Dublin 2
Ph: 01-7027814
Fax: 01-7027981

**Fibre Easement Route,
ESB Telecoms Balgaddy Alteranative Site,
Adamstown Avenue,
Kishogue, Clonburris,
Co. Dublin.**