


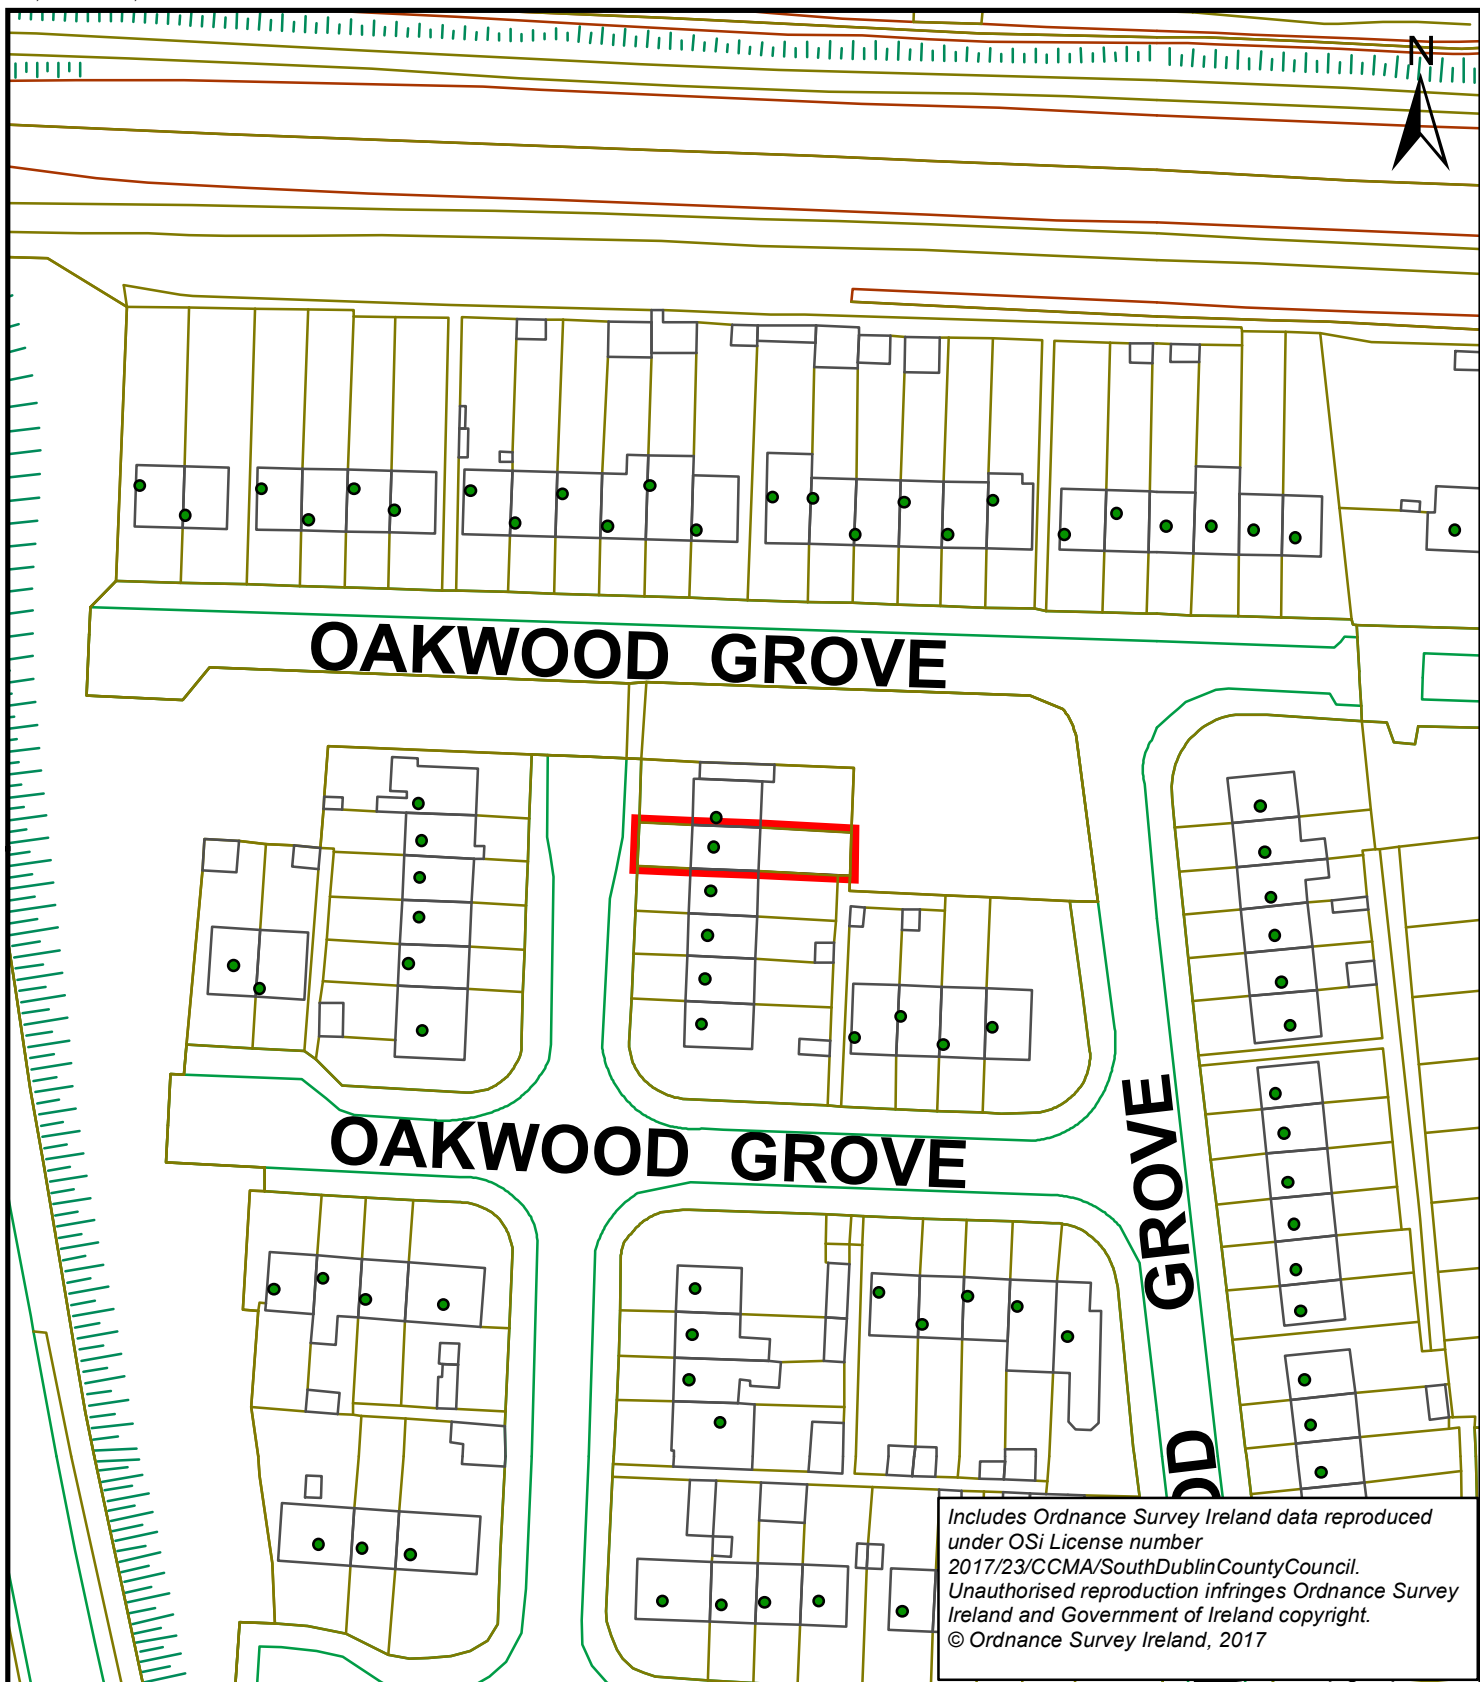

**ECONOMIC ENTERPRISE AND TOURISM DEVELOPMENT,
CIVIC OFFICES,
TOWN HALL,
TALLAGHT, DUBLIN 24.**

Small Builders Scheme

DESCRIPTION OF HOUSE PLOTS ON MAP

OUTLINED RED,

HOUSE SCHEME: Oakwood Grove, Clondalkin		HOUSE No. 57	TENANT PURCHASER: Philip & Helen Byrne		
RURAL DISTRICT: South Dublin	ELECTORAL DIVISION: CLONDALKIN-DUNAWLEY		TOWNLAND: Clonburris Great		DATE: 10/08/2020
SCALE: 1:1,000	O.S.S 3261-23	FOLIO No. 40677L		AREA: 160.6 sqm	REF: GR57OAK