


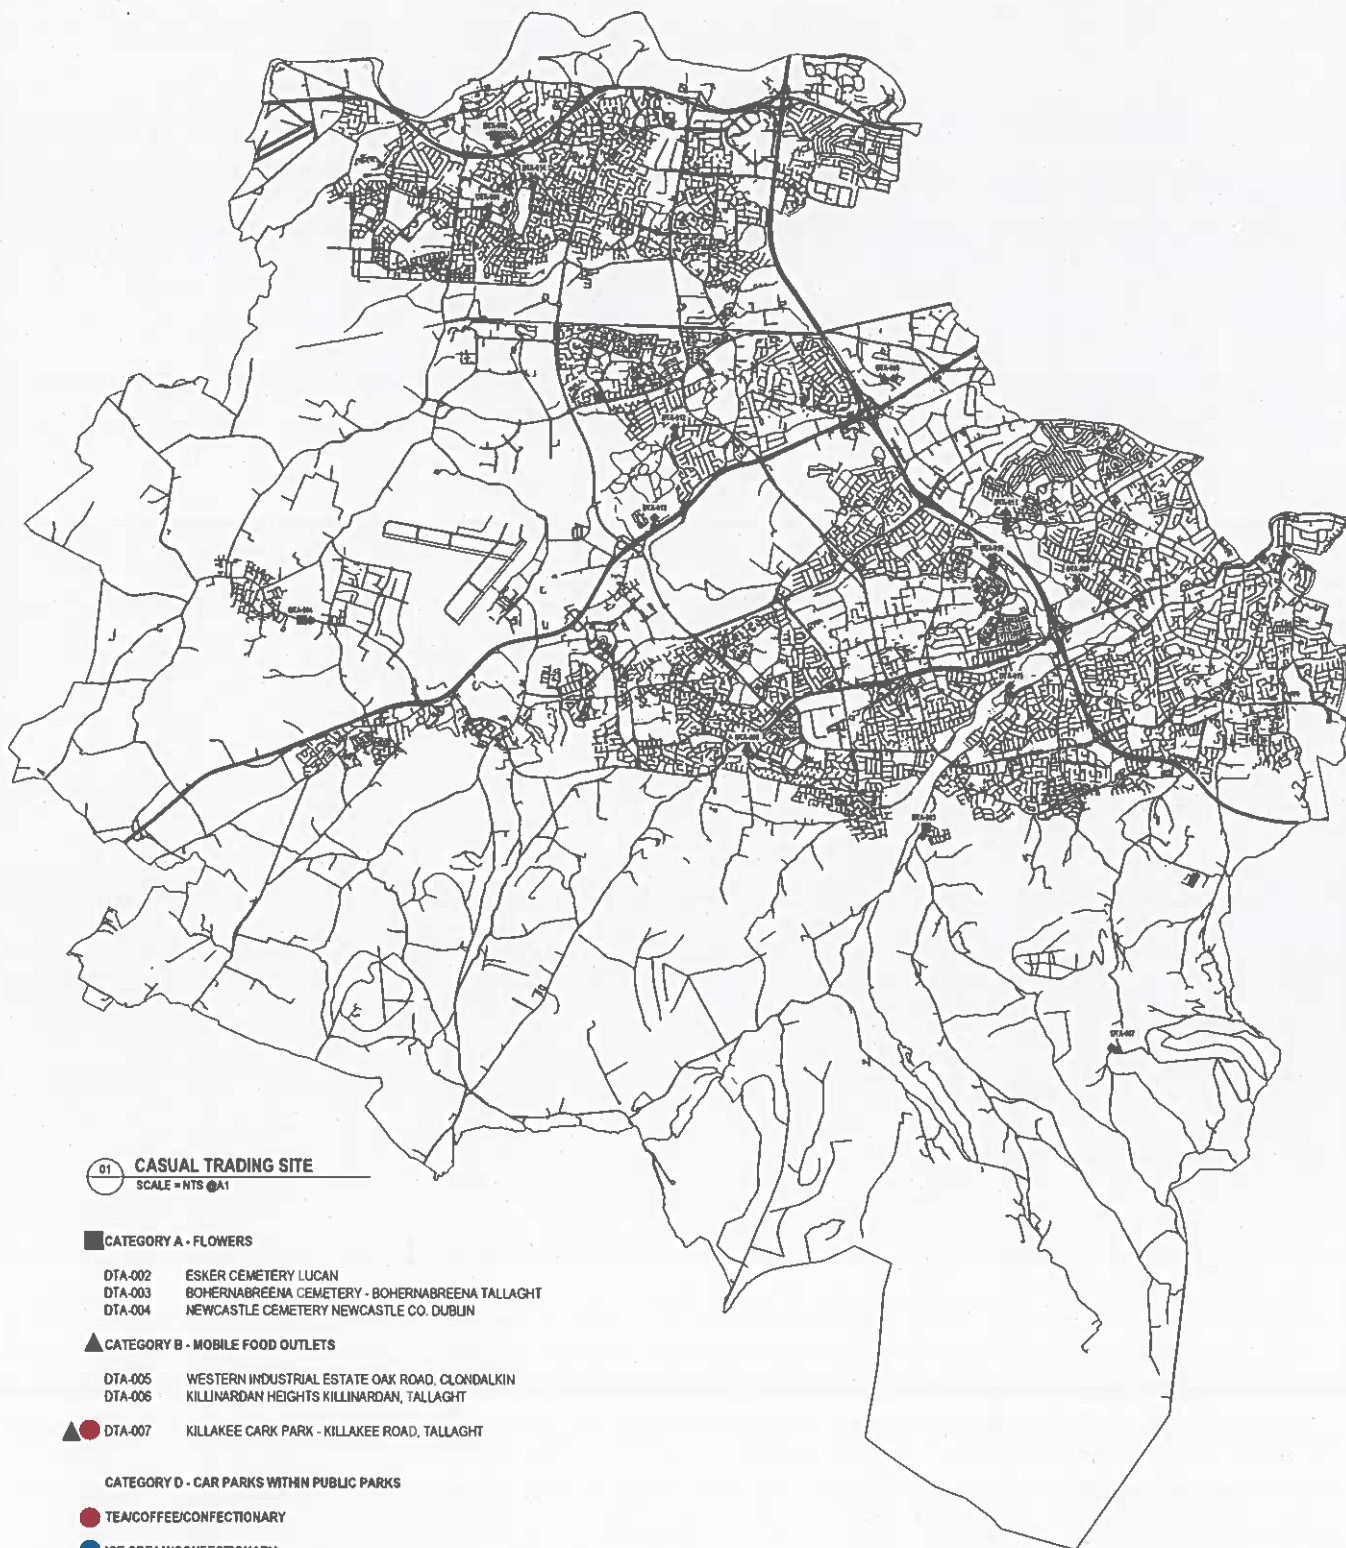

CATEGORY A - FLOWERS
CATEGORY B - MOBILE FOOD OUTLETS
CATEGORY D - TEA/COFFEE/CONFECTIONARY
CATEGORY D - ICE CREAM/CONFECTIONARY

CASUAL TRADING SITES IN
SOUTH DUBLIN COUNTY COUNCIL


SDCC - CASUAL TRADING SITES	
DTA-001	DTA-002
DTA-003	DTA-004
DTA-005	DTA-006
DTA-007	DTA-008
DTA-009	DTA-010
DTA-011	DTA-012
DTA-013	DTA-014
DTA-015	DTA-016

SDCC
South Dublin County Council
County Hall, Tallaght, Dublin 24.
jdcc.ie

Teresa Walsh
Director of Services
Climate Action

Architects' Department
Cian Harle - MRSM
County Architect

Therese Pender
Senior Architect

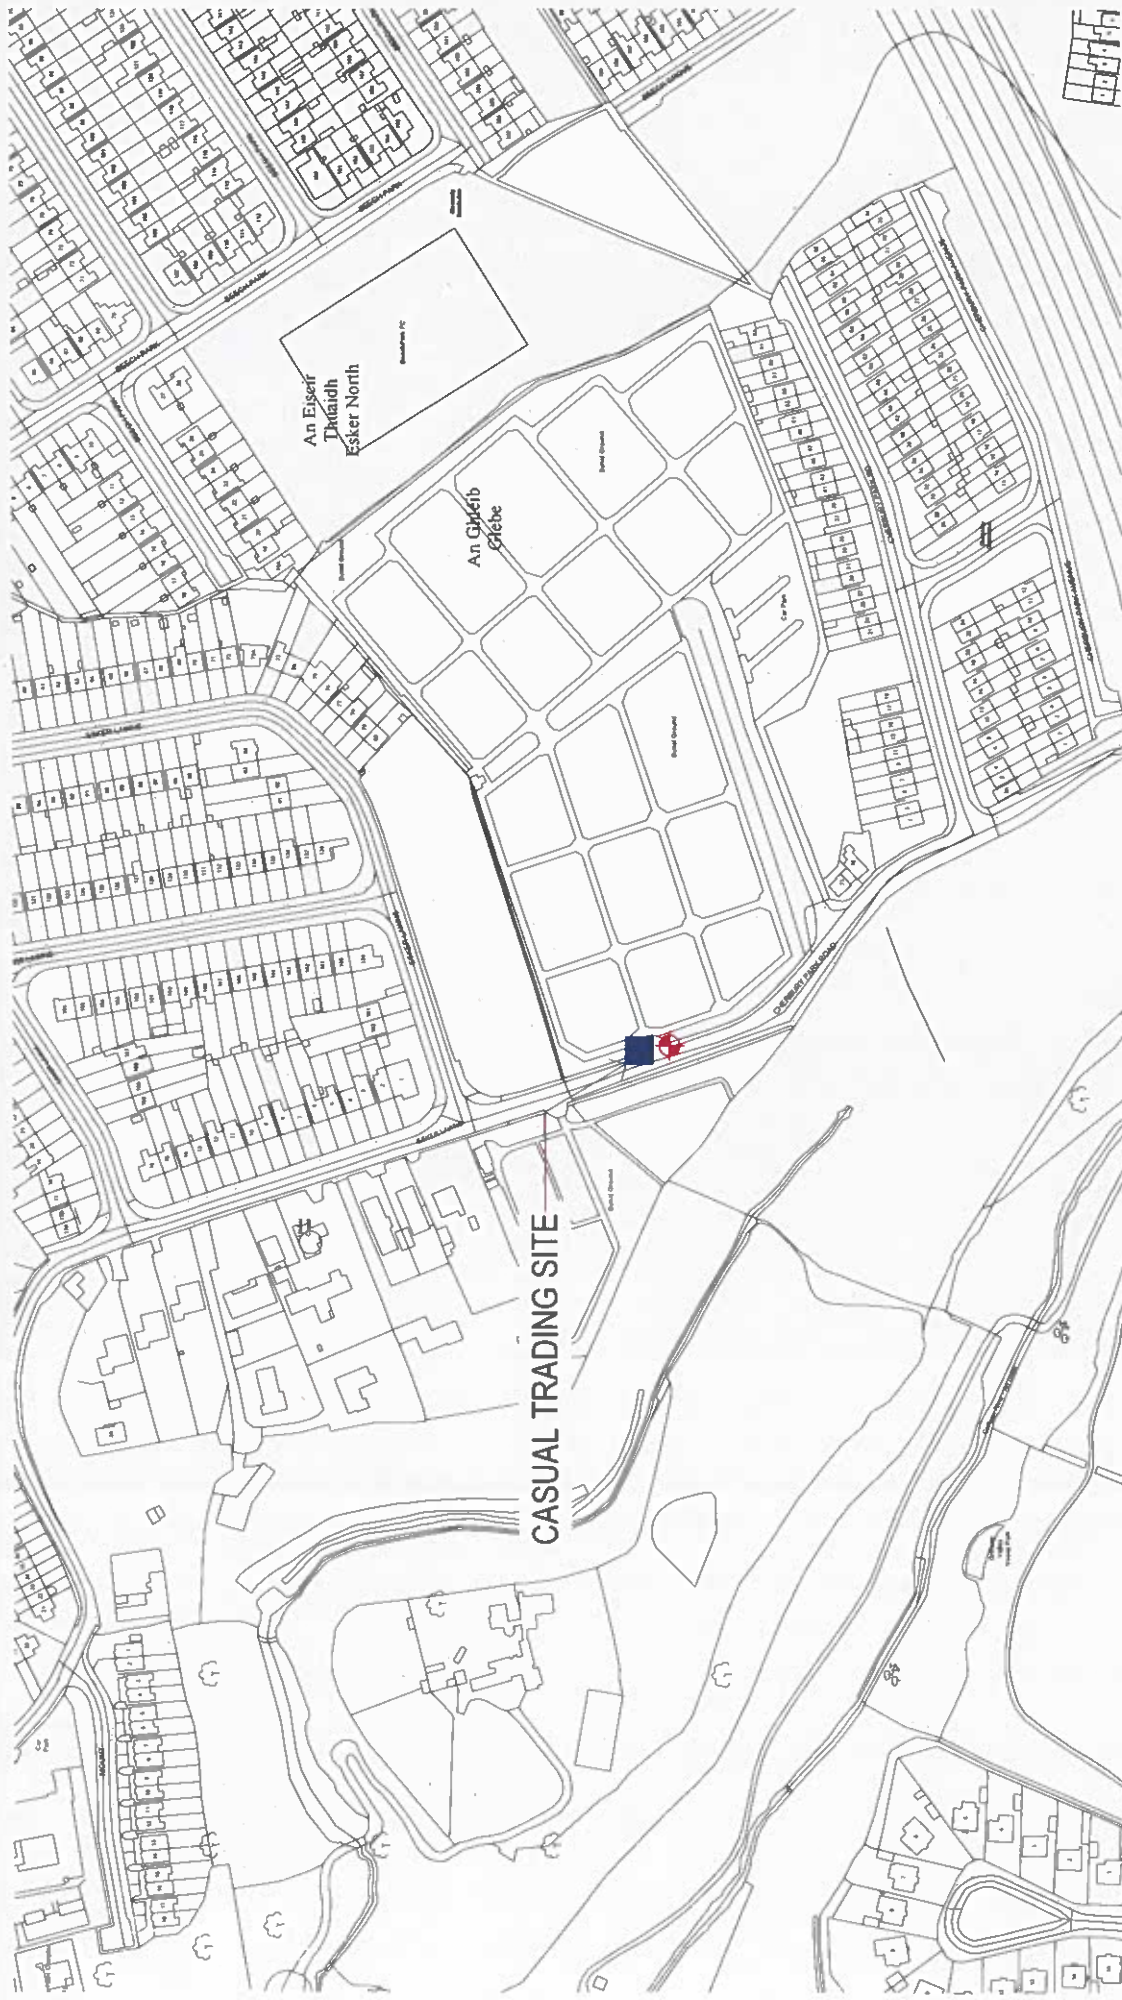

01 SITE LOCATION
SCALE = 1:500

ALL INFORMATION IS THE PROPERTY OF THE
PROJECT AND MUST NOT BE USED IN ANY
MANNER WITHOUT THE WRITTEN
CONSENT OF THE PROJECT MANAGER.
NO PART OF THIS DOCUMENT IS TO BE
REPRODUCED OR TRANSMITTED IN ANY
FORM OR BY ANY MEANS, ELECTRONIC
OR MECHANICAL, INCLUDING PHOTOCOPYING,
RECORDING, OR BY ANY INFORMATION
STORAGE AND RETRIEVAL SYSTEM.



■ CATEGORY A - FLOWERS

CASUAL TRADING SITES IN
SOUTH DUBLIN COUNTY COUNCIL

ESKER CEMETERY

CATEGORY A - FLOWERS

SCALE	NTS @ A3	DATE	07/10/22
DATE	31/05/21	DATE	07/10/22
DESIGNER	JH	PROJECT	TP
DATE OF REVIEW	DEC 2025	PROJECT	X 7 70000 14 - 724002

SDCC
South Dublin
County Council

Teresa Walsh
Director Of Services
Climate Action

Therese Pender
Senior Architect

Architects' Department
Clan Harte - MRAI
County Architect



CASUAL TRADING SITE

01 SITE LOCATION
SCALE = 1:500 @ A3

NOTES:
ALL CONSTRUCTION SHALL BE IN ACCORDANCE WITH THE REQUIREMENTS OF THE
SOUTH DUBLIN COUNTY COUNCIL DEVELOPMENT PLAN 2012-2017
AND THE SUDCC DEVELOPMENT PLAN 2012-2017.
ALL CONSTRUCTION SHALL BE IN ACCORDANCE WITH THE
SUDCC DEVELOPMENT PLAN 2012-2017.



■ CATEGORY A - FLOWERS

PROJECT

CASUAL TRADING SITES IN
SOUTH DUBLIN COUNTY COUNCIL

TITLE

BOHERNABREENA CEMETERY

CATEGORY A - FLOWERS

SCALE	NTS @ A3	DRAWN BY	DTA-001
DATE	2023/03/01	CHECKED BY	TP
DATE OF ISSUE	DEC 2023	X	709/170 Y = 725/53

SDCC
South Dublin
County Council
Architects' Department
Cian Harter - MRAI
County Architect

Teresa Walsh
Director Of Services
Climate Action

Therese Pender
Senior Architect



CASUAL TRADING SITE

Baile na Coille
Ballynakelly

01 SITE LOCATION
SCALE = NTS @A3

ALL DIMENSIONS ARE THE PROPERTY OF THE
ARCHITECTS AND SHALL NOT BE USED IN OTHER
PROJECTS WITHOUT THE WRITTEN CONSENT OF
THE ARCHITECTS. ALL DIMENSIONS SHALL BE
IN METERS. ALL DIMENSIONS SHALL BE TO THE
CENTRE OF THE DIMENSIONED ELEMENTS.
UNLESS OTHERWISE SPECIFIED.



■ CATEGORY A - FLOWERS

REF: 21-000004

PROJECT

CASUAL TRADING SITES IN
SOUTH DUBLIN COUNTY COUNCIL

FILE

NEWCASTLE CEMETERY

CATEGORY A - FLOWERS

SCALE NTS @A3

DATE 01-04-04

DESIGNED BY

TP

DATE OF ISSUE DEC 2005

X = 700000 Y = 120100

SDCC

South Dublin
County Council
County Hall, Tallaght,
Dublin 24,
sdcc.ie

Teresa Walsh
Director Of Services
Climate Action

Architects Department
Cian Harle - MRJA
County Architect

Therese Pender
Senior Architect



CASUAL TRADING SITE

01 SITE LOCATION
SCALE = 1:500

ALL DRAWINGS ARE THE PROPERTY OF THE ARCHITECT AND MUST NOT BE USED IN WHOLE OR IN PART WITHOUT THE WRITTEN CONSENT OF THE ARCHITECT. THE ARCHITECT ACCEPTS NO LIABILITY FOR THE CONSTRUCTION AND ANY CONSEQUENCES THEREOF.



▲ CATEGORY B - MOBILE FOOD OUTLETS

FILE	WESTERN INDUSTRIAL ESTATE			
PROJECT	CATEGORY B - MOBILE FOOD OUTLETS			
SCALE	NTS @ A3	DRAWN BY	D14-006	
DATE	3/3/2021	3/3/2021	3/3/2021	
DATE OF ISSUE	DEC 2020	DEC 2020	DEC 2020	
DATE OF REVIEW				
DATE OF APPROVAL				
DATE OF SIGNATURE				
DATE OF SIGNATURE				

SDCC
SOUTH DUBLIN COUNTY COUNCIL
ARCHITECTS DEPARTMENT
CLAN HARTY - MRIAL
COUNTY ARCHITECT

Teresa Walsh
Director Of Services
Climate Action

Therese Pender
Senior Architect



CASUAL TRADING SITE

01 SITE LOCATION
SCALE = 1:500

ALL DRAWINGS ARE THE PROPERTY OF THE ARCHITECTS' DEPARTMENT. NO PART OF THIS DRAWING IS TO BE REPRODUCED OR TRANSMITTED IN ANY FORM OR BY ANY MEANS, ELECTRONIC OR MECHANICAL, WITHOUT THE WRITTEN PERMISSION OF THE ARCHITECTS' DEPARTMENT. ALL DRAWINGS TO BE CHECKED ON SITE BY THE ARCHITECTS' DEPARTMENT. REPORTED TO THE ARCHITECTS' DEPARTMENT.



CATEGORY D - CAR PARKS WITHIN PUBLIC PARKS

TEACOFFEE/CONFECTIONARY

PROJECT

CASUAL TRADING SITES IN
SOUTH DUBLIN COUNTY COUNCIL

TITLE

GRIFFITHS VALLEY PARK, CARPARK,
HAYDEN'S LANE, LUCAN

CATEGORY D -
CAR PARKS WITHIN PUBLIC PARKS

SCALE	1:500	DATE	01/10/14
DATE	2009/10/200-15	DESIGNED BY	TP
DATE	2009/10/200-15	CHECKED BY	TP
DATE	2009/10/200-15	DATE OF REVIEW	DEC-2025
DATE	2009/10/200-15	DATE OF REVIEW	X = 703314 / Y = 730726

SDCC
South Dublin
County Council

Teresa Walsh
Director Of Services
Climate Action

Architects' Department
Cian Harte - MIRA
County Architect

Therese Pender
Senior Architect

CASUAL TRADING SITE

01 SITE LOCATION
SCALE = 1:500 @ A3

ALL DRAWINGS AND THE CONTENTS OF THE ARCHITECT'S REPORT SHALL BE USED IN FULL AND NOT IN PART. THE ARCHITECT'S REPORT IS THE PROPERTY OF SDCC AND IS NOT TO BE REPRODUCED OR TRANSMITTED IN ANY FORM OR BY ANY MEANS, ELECTRONIC OR MECHANICAL, INCLUDING PHOTOCOPYING, RECORDING, OR BY ANY INFORMATION STORAGE AND RETRIEVAL SYSTEM. ALL RIGHTS ARE RESERVED.



CATEGORY D - CAR PARKS WITHIN PUBLIC PARKS

ICE CREAM/CONFECTORY

PROJECT

CASUAL TRADING SITES IN
SOUTH DUBLIN COUNTY COUNCIL

FILE

TYMON PARK -
WELLINGTON ENTRANCE

CATEGORY D -

CAR PARKS WITHIN PUBLIC PARKS

SCALE 1:500 @ A3

DATE 10/03/2025

DRAWN BY

DATE OF WORK

DATE OF WORK

DATE OF WORK


SDCC

South Dublin
County Council
Dublin 24,
sdcc.ie

Architects' Department
Clan Harte - MIRA
County Architect

Teresa Walsh
Director Of Services
Climate Action

Therese Pender
Senior Architect

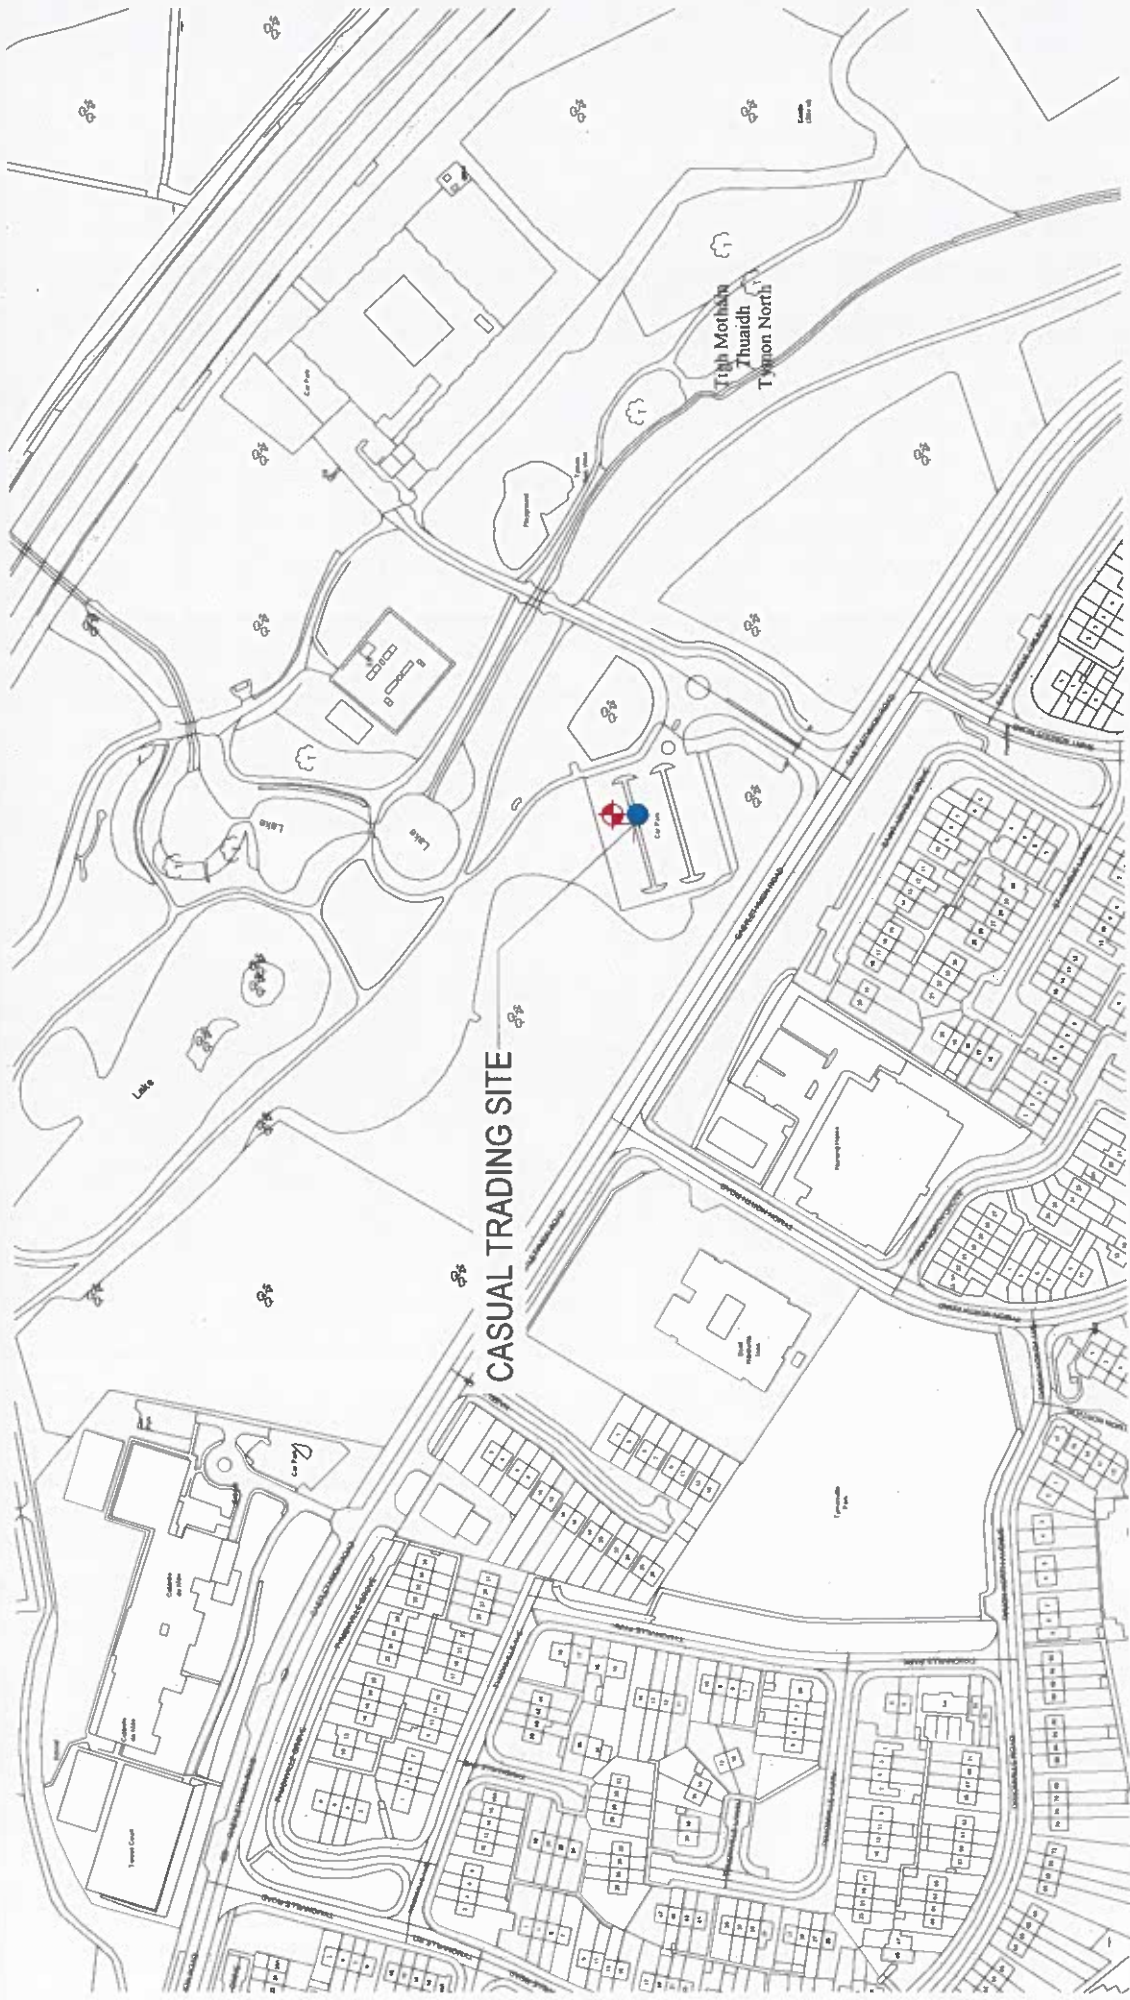

01 SITE LOCATION
SCALE = 1:500

ALL DRAWINGS AND THE CONTENTS OF THE
ARCHITECTURAL AND ENGINEERING
PROFESSIONAL SERVICES
DRAWINGS ARE THE PROPERTY OF
THE ARCHITECTS AND ENGINEERS
AND ARE NOT TO BE REPRODUCED
OR USED IN ANY MANNER WITHOUT
THEIR WRITTEN PERMISSION.



CATEGORY D - CAR PARKS WITHIN PUBLIC PARKS
ICE CREAM/CONFECTORY




CASUAL TRADING SITES IN
SOUTH DUBLIN COUNTY COUNCIL

TYMON PARK, TYMON NORTH, TALLAGHT	
CATEGORY D - CAR PARKS WITHIN PUBLIC PARKS	
SCALE	NTS @ A3
DATE	3/27/24
DESIGNED BY	DP-010
CHECKED BY	3/28/24
DATE OF REVIEW	DEC 2025
PROJECT NO.	710303/1/1 - 710303/1/2

SDCC
South Dublin County Council
Architects Department
Cian Harter - MRAI
County Architect

Teresa Walsh
Director Of Services
Climate Action

Therese Pender
Senior Architect

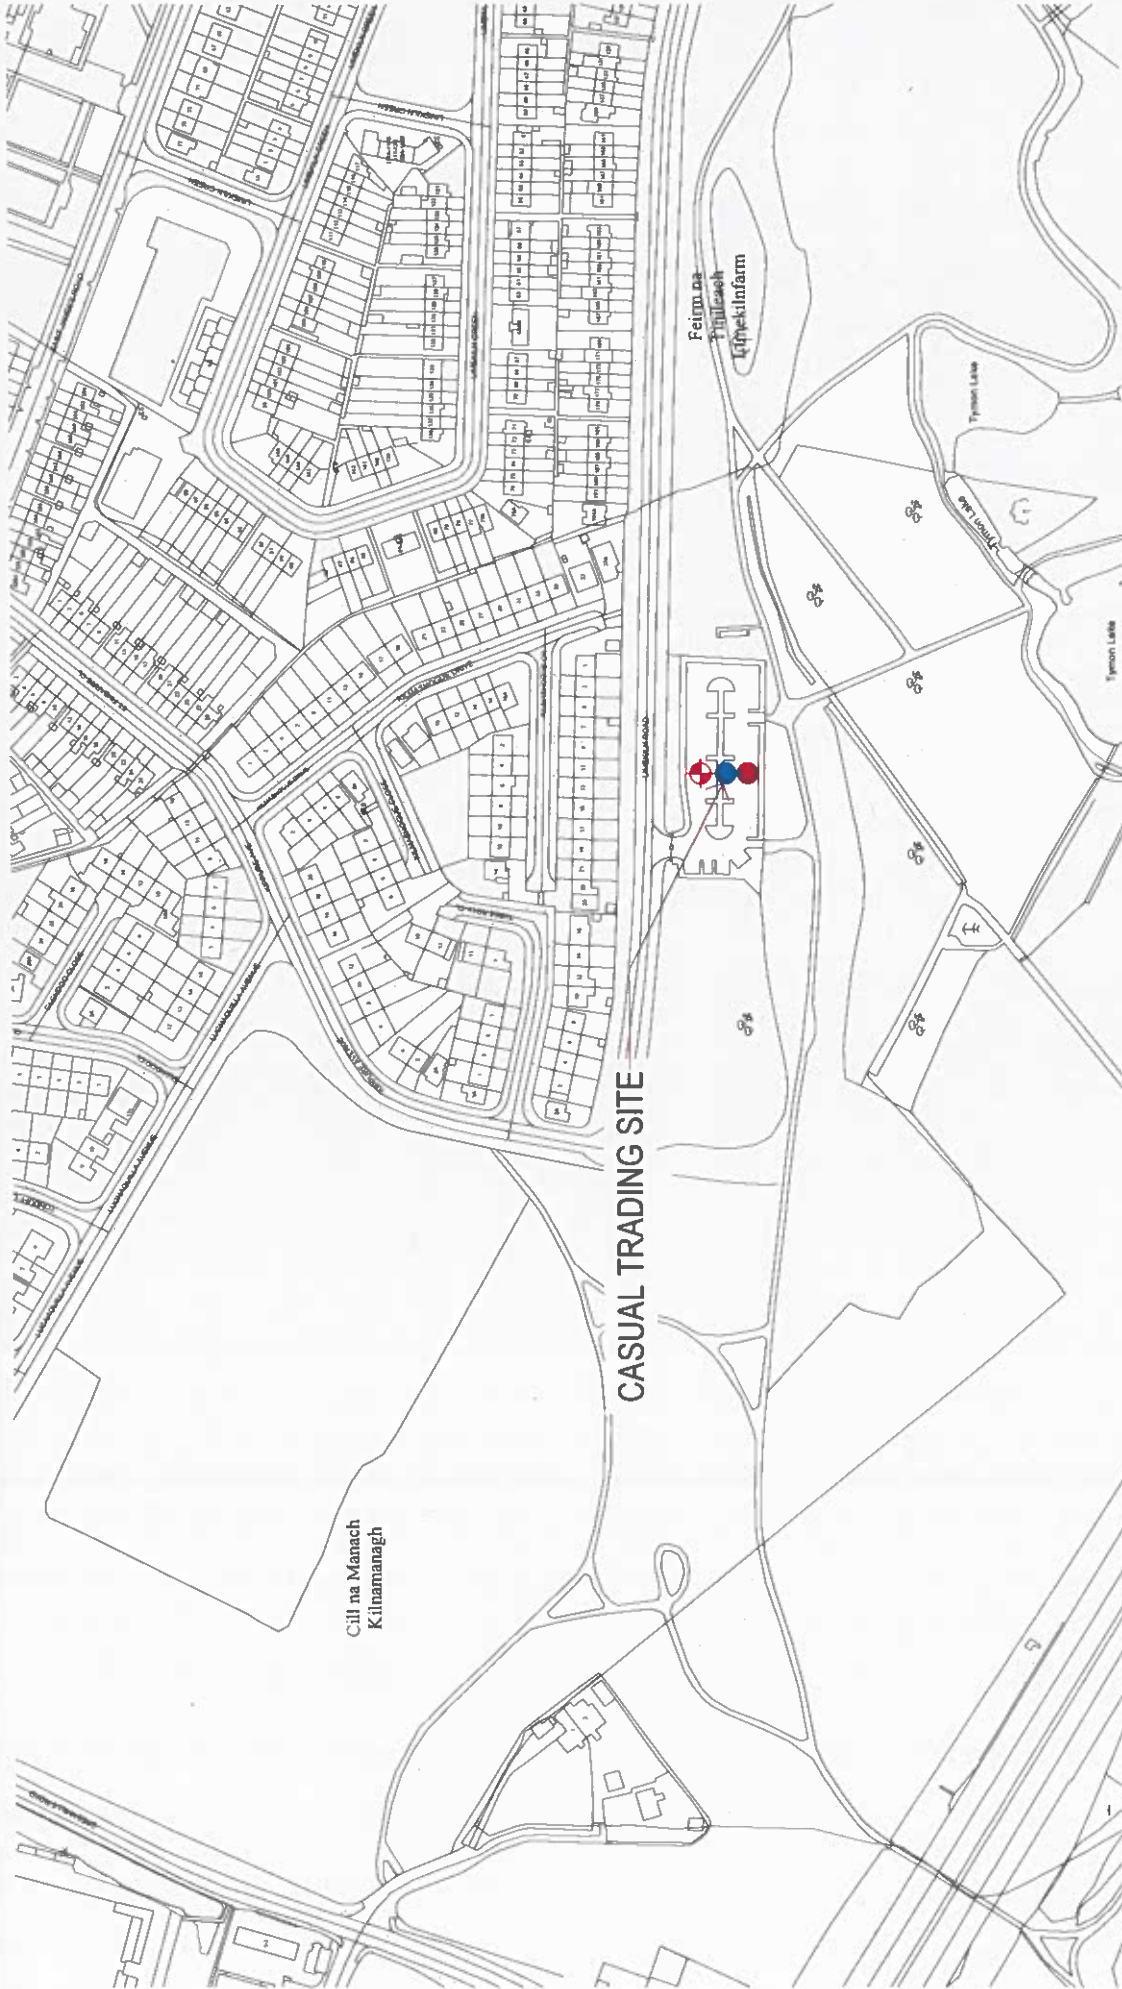

01 SITE LOCATION
SCALE = NTS @ A3

NOTES / LEGEND
ALL DRAWINGS ARE THE PROPERTY OF THE ARCHITECTS AND MAY NOT BE USED IN WHOLE OR IN PART FOR ANY OTHER PROJECT WITHOUT THE WRITTEN PERMISSION OF THE ARCHITECTS. ALL DRAWINGS ARE TO BE CHECKED BY THE ARCHITECTS AND ANY DISCREPANCIES ARE TO BE CORRECTED BY THE ARCHITECTS.



CATEGORY D - CAR PARKS WITHIN PUBLIC PARKS

ICE CREAM/CONFECTIONARY



TEA/COFFEE/CONFECTIONARY



PROJECT

CASUAL TRADING SITES IN
SOUTH DUBLIN COUNTY COUNCIL

FILE

TYMON PARK - LIMEKILN
ENTRANCE

CATEGORY D -
CAR PARKS WITHIN PUBLIC PARKS

SCALE	NTS @ A3	DATE	01/04/11
CLIENT	3327-18 / 3327-19 / 3327-20 / 3327-21	DESIGNED BY	TP
DATE OF ISSUE	DEC 2005	DATE OF REVIEW	X = 710606 Y = 726573

SDCC

South Dublin
County Council
Dublin 24,
sdcc.ie

Teresa Walsh
Director Of Services
Climate Action

Architects' Department
Cian Harle - MRAI
County Architect

Therese Pender
Senior Architect



Teressa Walsh
Director Of Services
Climate Action

Therese Pender
Senior Architect

Architects' Department
Cian Harle - MRAI
County Architect

CORKAGH PARK, CARPARK, ST JOHN'S, CLONDALKIN	
CATEGORY D - CAR PARKS WITHIN PUBLIC PARKS	
SCALE	NTS @ A3
DATE	01/11/2020
DESIGNED BY	TP
DATE OF REVIEW	DEC 2020
X - 705781 Y - 729463	

CASUAL TRADING SITES IN SOUTH DUBLIN COUNTY COUNCIL

CATEGORY D - CAR PARKS WITHIN PUBLIC PARKS

ICE CREAM/CONFECTIONARY

01 SITE LOCATION

SCALE = 1:500

NOTES TO CLIENT

ALL DRAWINGS ARE THE PROPERTY OF THE ARCHITECTS AND ARE NOT TO BE USED IN WHOLE OR IN PART FOR ANY OTHER PROJECT WITHOUT THE WRITTEN PERMISSION OF THE ARCHITECTS.

ONLY THE ARCHITECTS' SIGNATURE AND SEAL ARE VALID FOR THE PURPOSES OF THE ACT.

NORTH



CATEGORY D - CAR PARKS WITHIN PUBLIC PARKS

ICE CREAM/CONFECTIONARY

CASUAL TRADING SITES IN
SOUTH DUBLIN COUNTY COUNCIL

REL	GRIFFEN VALLEY PARK - LUCAN, NEWLANDS ROAD	CATEGORY D - CAR PARKS WITHIN PUBLIC PARKS	SRCL	MIS	00-3	SRCL-AL	D14-014
			0000-06	1/200-10	1/201-01	1/201-06	
			Quantity	41	DecayRate	7P	
			Rate of Change	CRF: 20%			X = 1/201/20 / 7P(41)

CCSD

**Comhairle Contae South Dublin
Dublin City Council
County Hall, Tallaght,
Dublin 24.
sdcc.ie**

Architects' Department
Cian Harte - MRIA
County Architect



CASUAL TRADING SITE

01 SITE LOCATION
SCALE = NTS @A3

ARTIST'S CONCEPT

ALL INFORMATION AND THE CONCEPT OF THE ARCHITECTS AND MAY NOT BE USED TO REPRODUCE OR BE USED IN ANY MANNER WITHOUT THE PERMISSION OF THE ARCHITECTS. DO NOT SCALE OR COPY THE INFORMATION IN THIS DOCUMENT AND ANY INFORMATION REPORTED TO THE ARCHITECTS INDICATE.



CATEGORY D - CAR PARKS WITHIN PUBLIC PARKS

TEA/COFFEE/CONFECTORY



PROJECT

CASUAL TRADING SITES IN
SOUTH DUBLIN COUNTY COUNCIL

DODDER VALLEY PARK,
FIRHOUSE ROAD

CATEGORY D -
CAR PARKS WITHIN PUBLIC PARKS

DATE	DATE	DATE	DATE
15/05/13	15/05/14	15/05/15	15/05/16
15/05/17	15/05/18	15/05/19	15/05/20
15/05/21	15/05/22	15/05/23	15/05/24
15/05/25	15/05/26	15/05/27	15/05/28
15/05/29	15/05/30	15/05/31	15/05/32
15/05/33	15/05/34	15/05/35	15/05/36
15/05/37	15/05/38	15/05/39	15/05/40
15/05/41	15/05/42	15/05/43	15/05/44
15/05/45	15/05/46	15/05/47	15/05/48
15/05/49	15/05/50	15/05/51	15/05/52
15/05/53	15/05/54	15/05/55	15/05/56
15/05/57	15/05/58	15/05/59	15/05/60
15/05/61	15/05/62	15/05/63	15/05/64
15/05/65	15/05/66	15/05/67	15/05/68
15/05/69	15/05/70	15/05/71	15/05/72
15/05/73	15/05/74	15/05/75	15/05/76
15/05/77	15/05/78	15/05/79	15/05/80
15/05/81	15/05/82	15/05/83	15/05/84
15/05/85	15/05/86	15/05/87	15/05/88
15/05/89	15/05/90	15/05/91	15/05/92
15/05/93	15/05/94	15/05/95	15/05/96
15/05/97	15/05/98	15/05/99	15/05/100

SDCC

South Dublin
County Council
Dublin 24,
sdcc.ie

Architects' Department
Cian Harle - MRIAL
County Architect

Teresa Walsh
Director Of Services
Climate Action

Therese Pender
Senior Architect