




**TreeLine Ltd. Survey**  
Drawn by Concept Design Partnership

Tree Location Plan 1:1000

Surveyed 1980  
 Revised 2002  
 Levelled 1981

# Urban PLACE Map

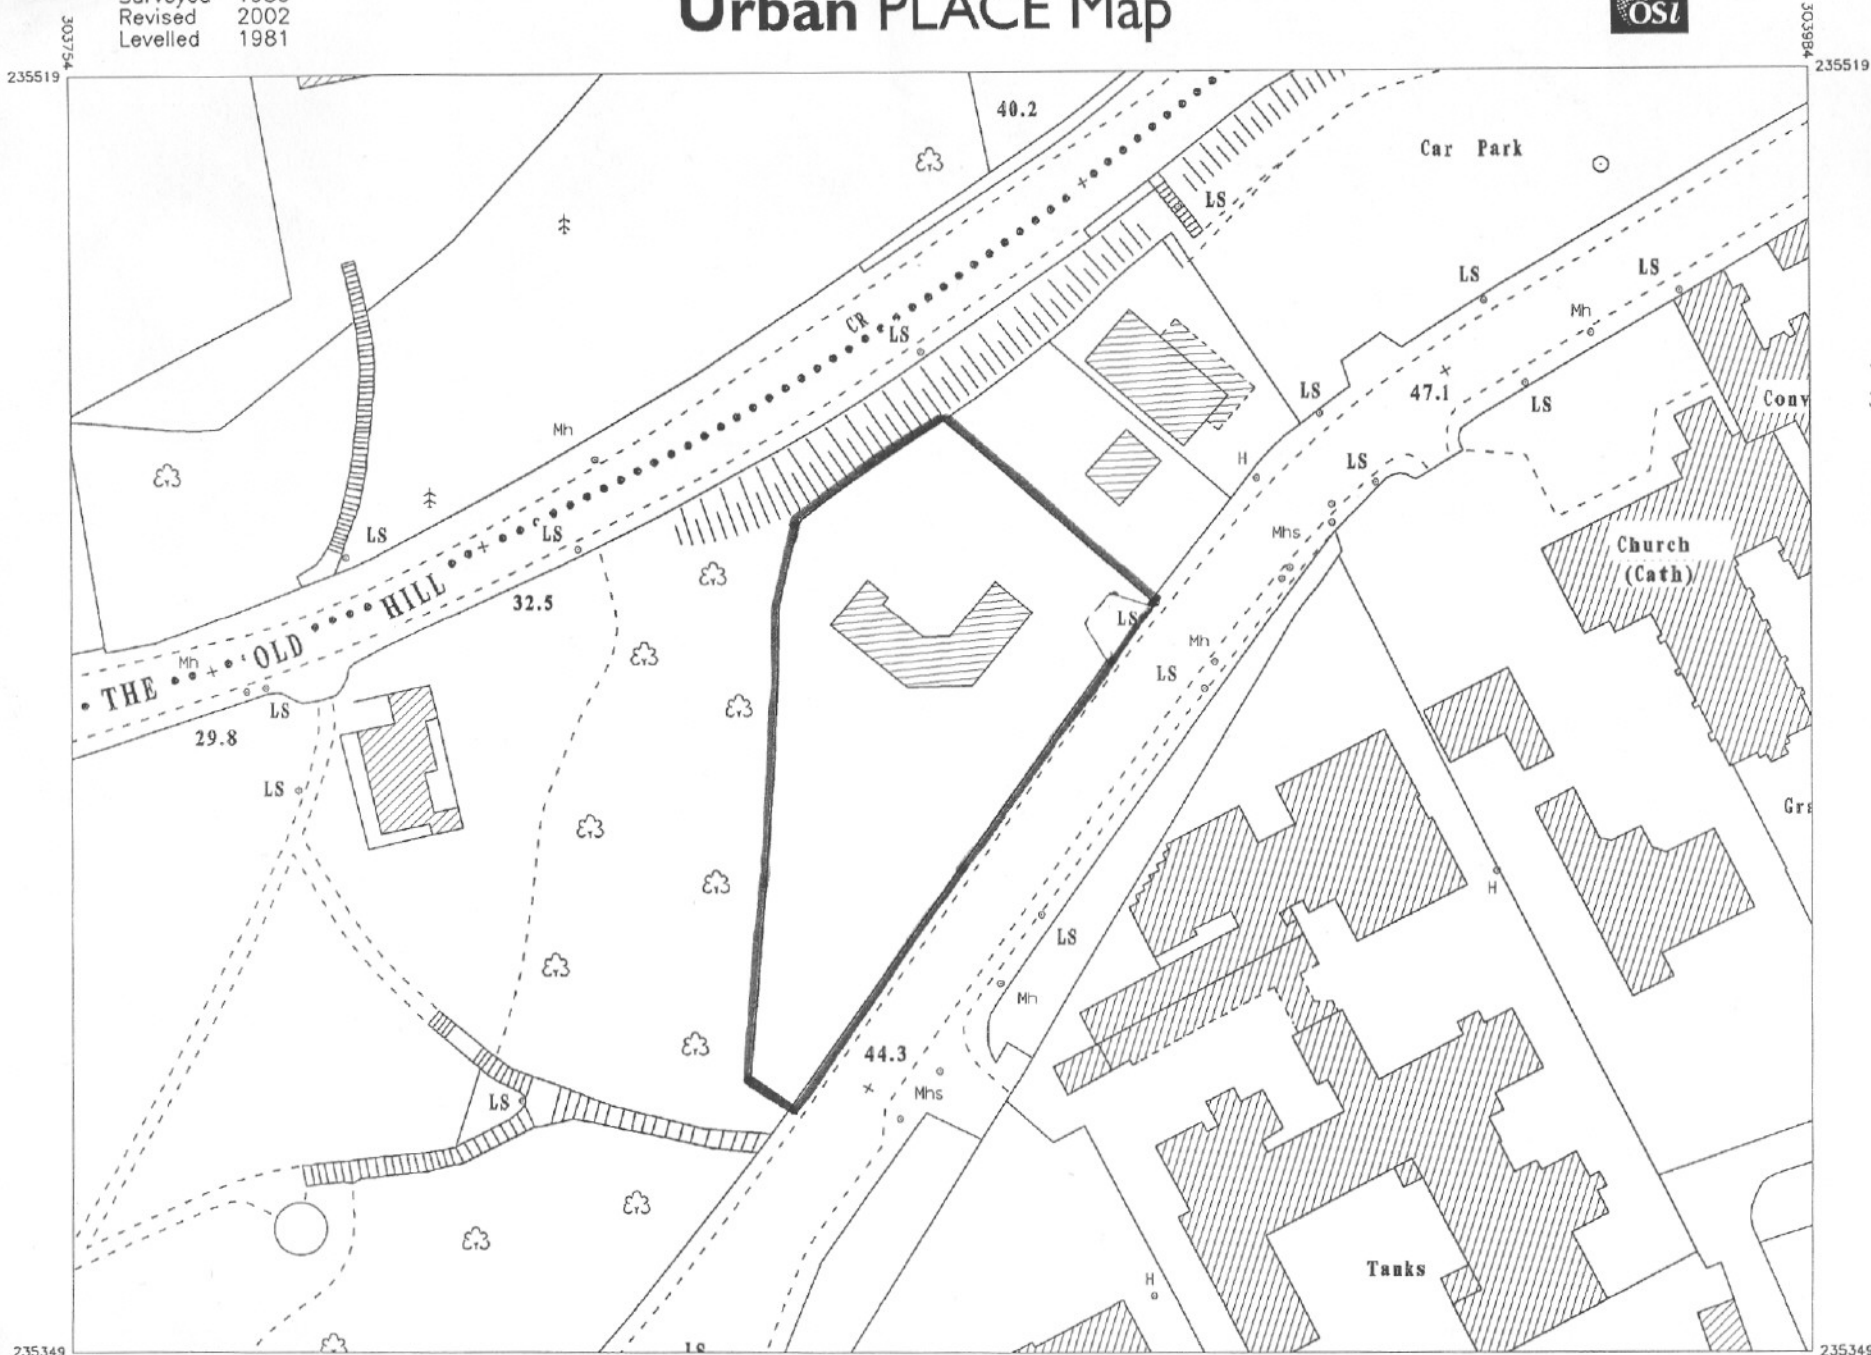

DESCRIPTION

MAP SCALES

1:1000  
 3194-25



Printed by the National Map Centre,  
 34 Aungier Street Dublin 2  
 On behalf of Ordnance Survey Ireland  
 Síreilinn atáirgeadh neamhúdarthaíle cóipeart  
 Shuirbhíreacht Ordnáis Éireann agus  
 Rialtas na hÉireann.  
 Unauthorised reproduction infringes Ordnance  
 Survey Ireland and Government of Ireland  
 copyright.

Gach cead ar cosnamh. Ní ceadnách aon chuid  
 den fhóilseachán seo a chóipáil, a atáirgeadh nó  
 a tharair in aon thiom ná ar aon bhealach gan  
 cead i scríbhinn roimh ré ó úinéirí an chóipchirt.  
 All rights reserved. No part of this publication may  
 be copied, reproduced or transmitted in any form  
 or by any means without the prior written  
 permission of the copyright owners.

© Suirbhíreacht Ordnáis Éireann, 2003  
 © Ordnance Survey Ireland, 2003

Scale: - 1:1000  
 Scála: - 1:1000



Plot Ref. No. 16579\_1\_6  
 Plot Date 09-APR-2003