

PLANNING AND TRANSPORT

Director:
Eoin Burke

Senior Engineer:
John Hegarty

- LEGEND:
- Foul Sewer —●— Red
 - Surface Water Sewer —●— Green
 - Watermain —●— Blue
 - Fire Hydrant FH Sluice Valve SV
 - Air Valve AV Scour Valve SCV
 - Foul Water Under 225mm —●— Grey
 - Surface Water Under 225mm —●— Grey
 - Site Boundary — Red

- Open Space
 - Roads and Footpaths to be TIC
 - Areas to Remain Private/Management Co.
 - Wayleaves
- 0 40 80
Meters

Revision	Description	Date


Notes:
This drawing does not constitute a recommendation to have an estate taken in charge.
This drawing refers to the taking into charge of the roads and services as indicated in colour.
All sewers are 225mm dia. unless otherwise indicated.
Scaled dimensions not to be used.
Length of roads as on attached road schedule.
Boundary treatments to roads taken in charge i.e. walls and/or railings are not included in, and are not part of the taking in charge procedure.

Location:
**Shackleton Drive
Shackleton Street
Adamstown
Lucan**

Drawing Title:
Taking in Charge Scheme

Drawn by: **PL** O.S. Reference: **3260- A, B, 8, 9**
 Surveyed by: **OCSC** Scale: **1:1000**
 Checked: **OCSC** Date: **05/11/2025**

Drawing Number:
BC-1508
Sheet 2 of 2

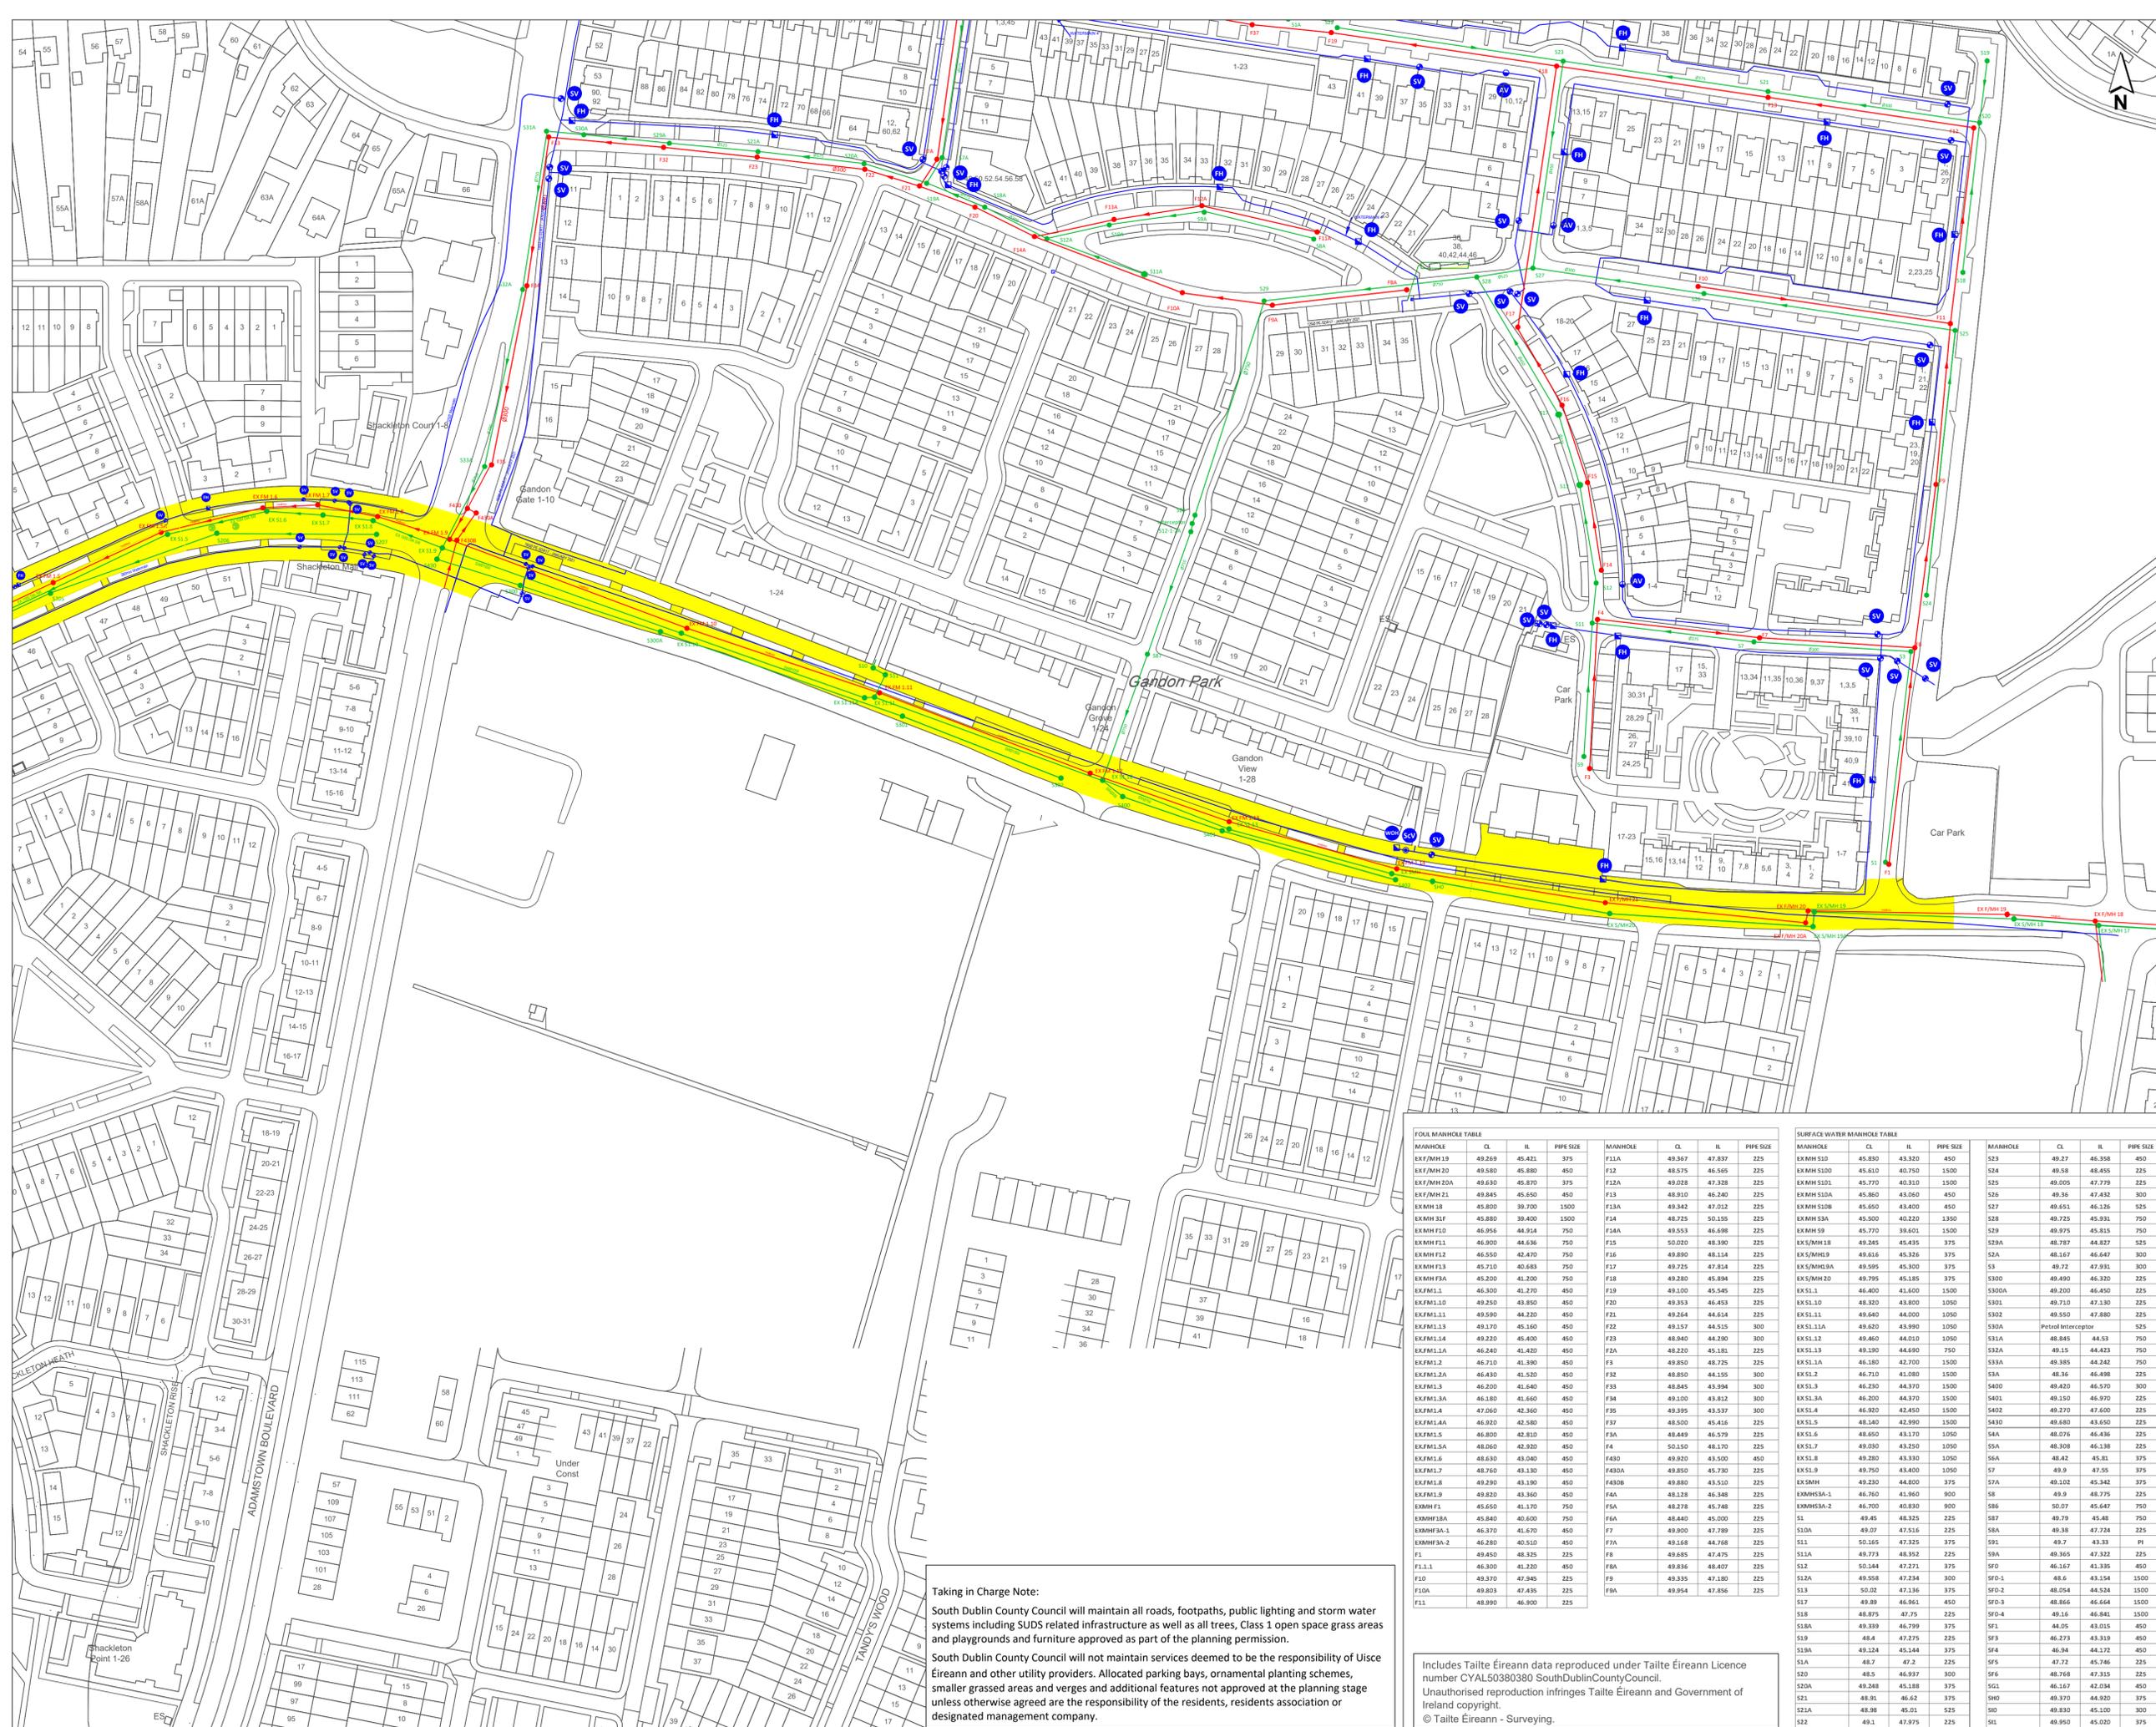

FOUL MANHOLE TABLE				SURFACE WATER MANHOLE TABLE			
MANHOLE	CL	IL	PIPE SIZE	MANHOLE	CL	IL	PIPE SIZE
EXF/MH19	49.269	45.421	375	F11A	49.367	47.837	225
EXF/MH20	49.280	45.380	450	F12	49.275	46.305	225
EXF/MH20A	49.630	45.870	375	F12A	49.028	47.328	225
EXF/MH21	49.845	45.550	450	F13	49.910	46.240	225
EXMH18	45.800	39.700	1500	F13A	49.342	47.012	225
EXMH31F	45.880	39.400	1500	F14	48.725	50.155	225
EXMH F10	46.956	44.914	750	F14A	49.553	46.698	225
EXMH F11	46.900	44.636	750	F15	50.020	48.390	225
EXMH F12	46.550	42.470	750	F16	49.890	48.114	225
EXMH F13	45.710	40.683	750	F17	49.725	47.814	225
EXMH F3A	45.200	41.200	750	F18	49.280	45.894	225
EXFM1.1	46.300	41.370	450	F19	49.100	45.545	225
EXFM1.10	49.250	43.850	450	F20	49.353	46.453	225
EXFM1.11	49.590	44.220	450	F21	49.264	44.614	225
EXFM1.13	49.170	45.160	450	F22	49.157	44.515	300
EXFM1.14	49.220	45.400	450	F23	48.940	44.290	300
EXFM1.1A	46.240	41.420	450	F24	48.220	45.181	225
EXFM1.2	46.710	41.390	450	F3	49.950	48.725	225
EXFM1.2A	46.430	41.520	450	F32	48.850	44.155	300
EXFM1.3	46.200	41.640	450	F33	48.845	43.994	300
EXFM1.3A	46.180	41.660	450	F34	49.100	43.812	300
EXFM1.4	47.060	42.360	450	F35	49.395	43.537	300
EXFM1.4A	46.800	42.360	450	F37	48.500	45.616	225
EXFM1.5	46.800	42.810	450	F3A	48.849	46.579	225
EXFM1.5A	48.060	42.920	450	F4	50.150	48.170	225
EXFM1.6	48.630	43.040	450	F430	49.920	43.500	450
EXFM1.7	48.760	43.130	450	F430A	49.850	45.730	225
EXFM1.8	49.290	43.190	450	F430B	49.880	43.510	225
EXFM1.9	49.820	43.360	450	F4A	48.128	46.348	225
EXMH F1	45.650	41.170	750	F5A	48.278	45.748	225
EXMH F3A	45.840	40.600	750	F7	48.440	45.000	225
EXMH F3A-1	46.370	41.670	450	F7A	49.900	47.789	225
EXMH F3A-2	46.820	40.530	450	F7A	49.146	44.766	225
F1	49.410	43.325	225	F8	49.685	47.475	225
F1.1	46.300	41.220	450	F8A	49.836	48.807	225
F10	49.370	47.945	225	F9	49.335	47.180	225
F10A	49.803	47.435	225	F9A	49.954	47.856	225
F11	48.990	46.900	225				

Taking in Charge Note:
 South Dublin County Council will maintain all roads, footpaths, public lighting and storm water systems including SUDS related infrastructure as well as all trees, Class 1 open space grass areas and playgrounds and furniture approved as part of the planning permission.
 South Dublin County Council will not maintain services deemed to be the responsibility of Usec Éireann and other utility providers. Allocated parking bays, ornamental planting schemes, smaller grassed areas and verges and additional features not approved at the planning stage unless otherwise agreed are the responsibility of the residents, residents association or designated management company.

Includes Tailte Éireann data reproduced under Tailte Éireann Licence number CYAL50380380 SouthDublinCountyCouncil.
 Unauthorised reproduction infringes Tailte Éireann and Government of Ireland copyright.
 © Tailte Éireann - Surveying.