
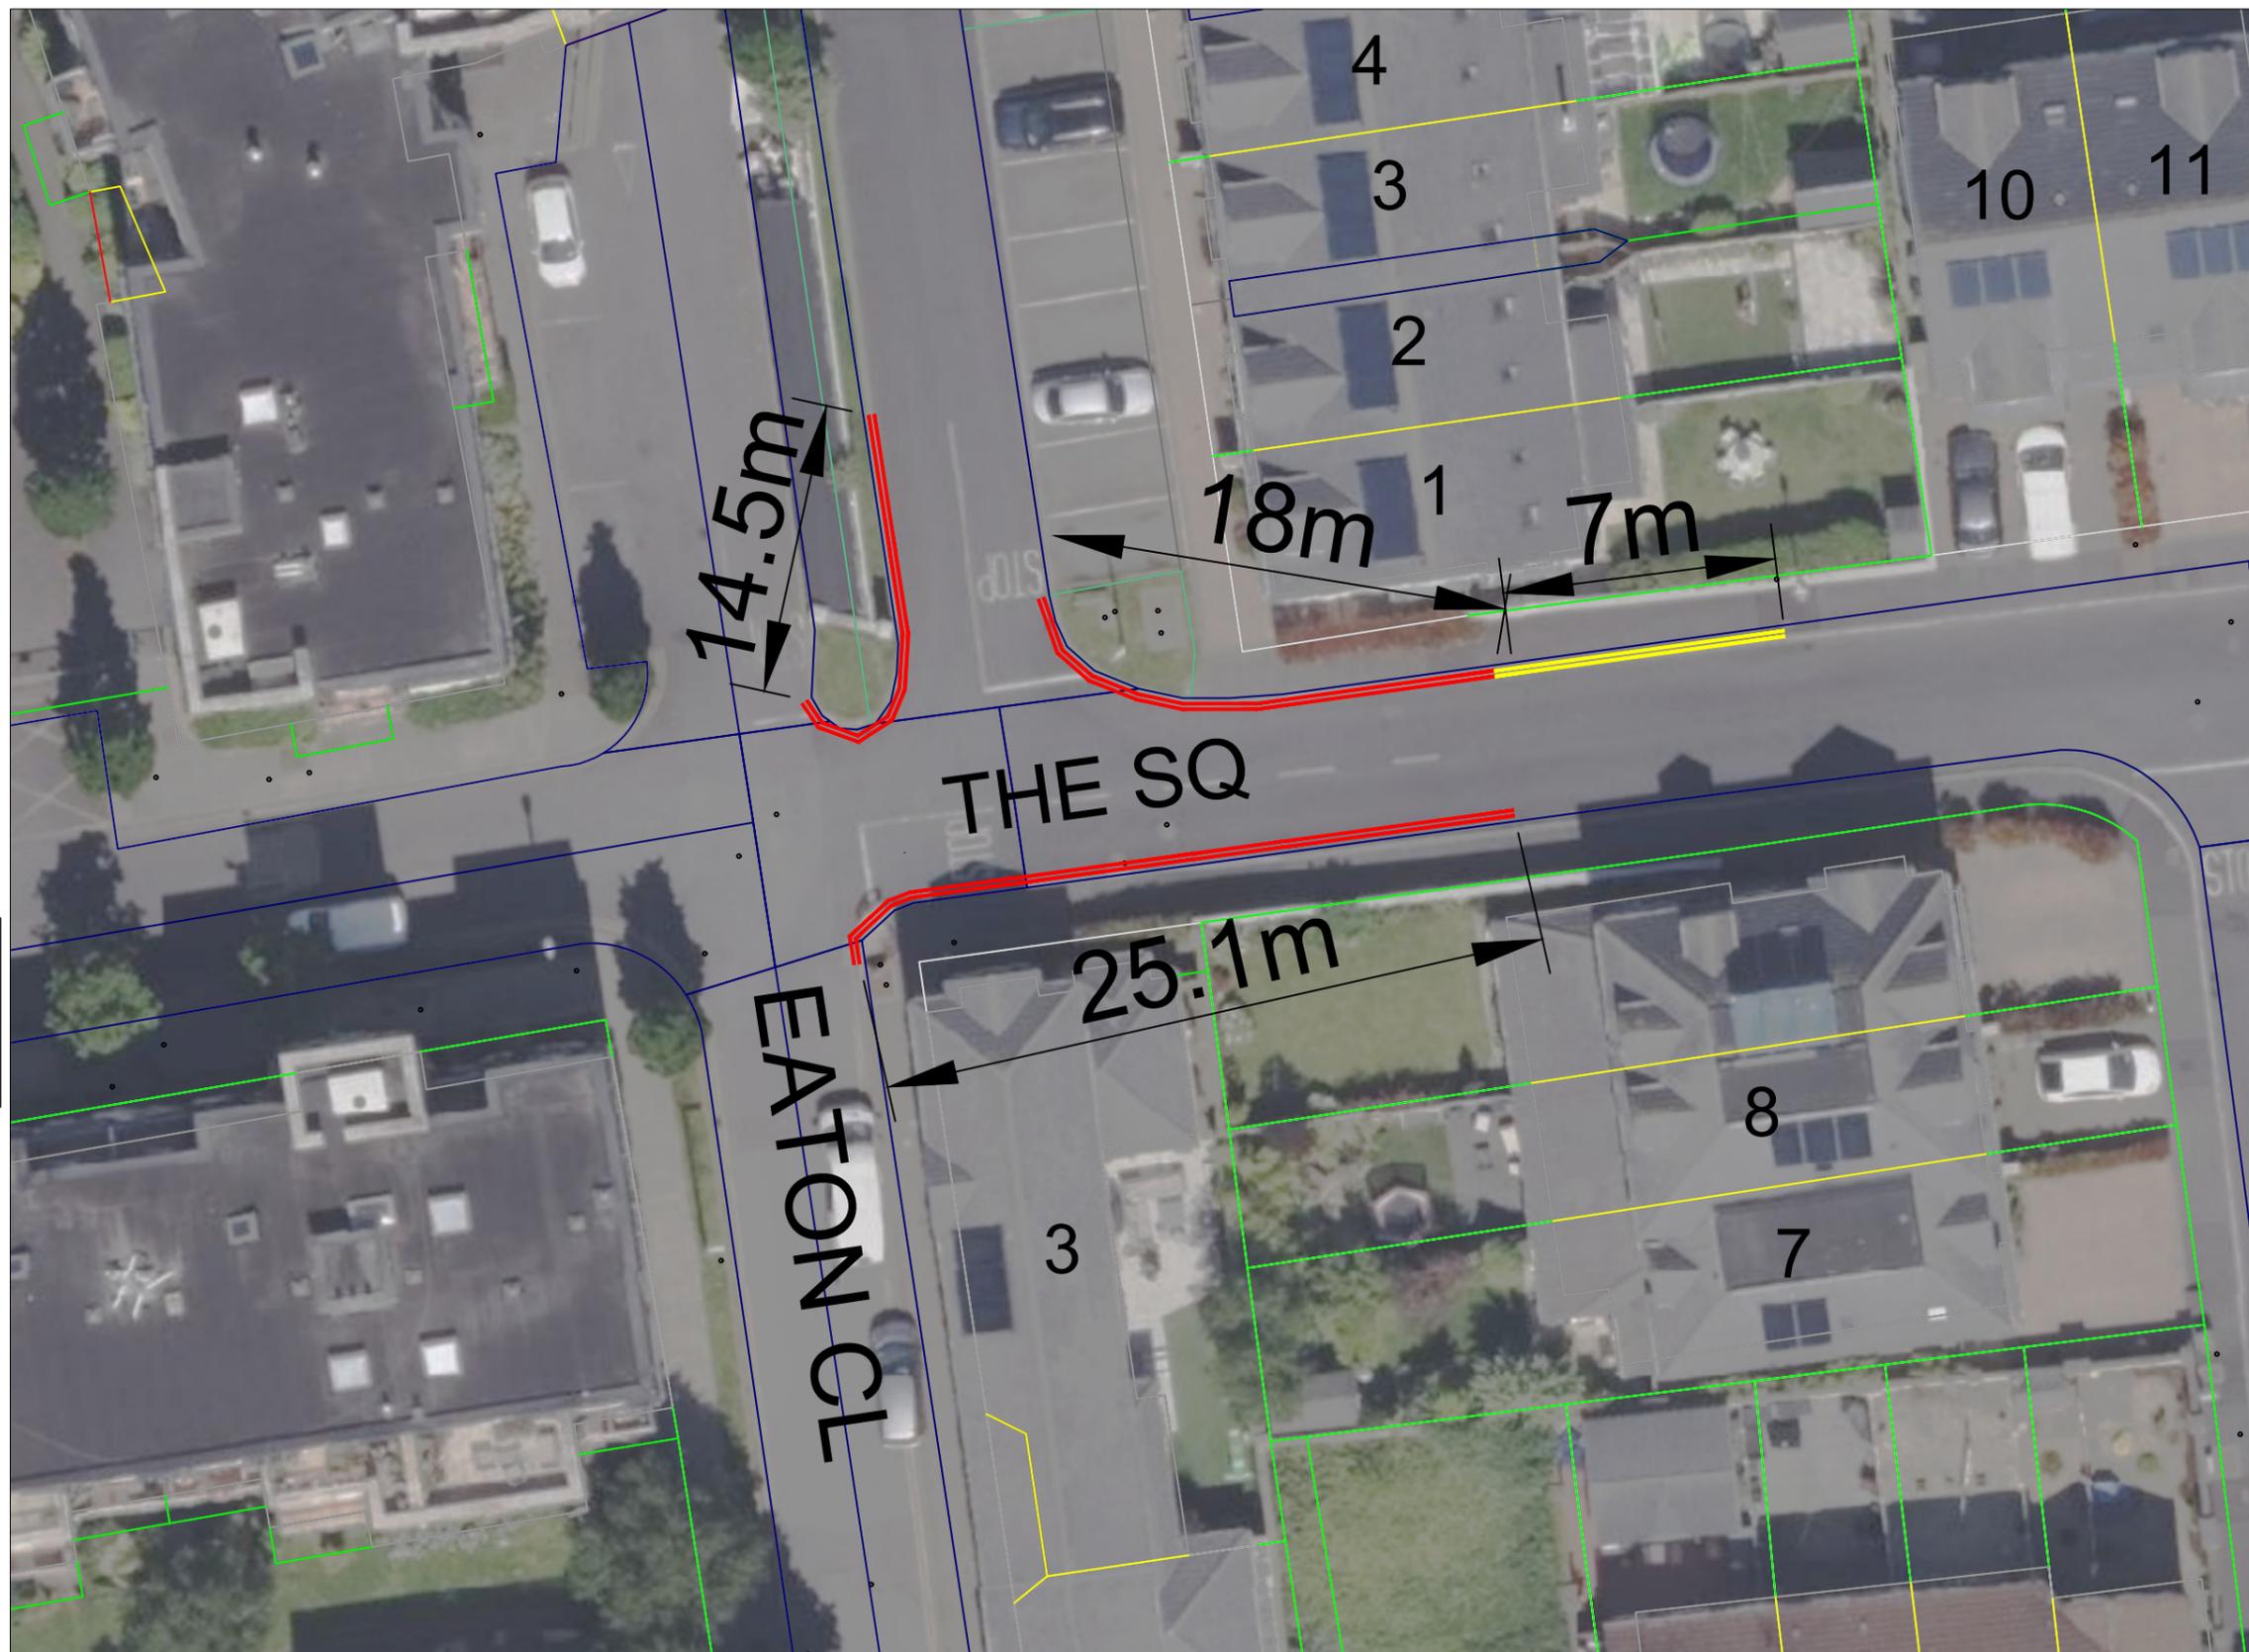


Parking Restrictions - Double Yellow Line (RRM 008)

Note: Description -  
 New Double yellow lines to be installed at the The Square, Rathcoole, Dublin. The new double yellow lines will be a continuation of existing double yellow lines from 1 The Avenue around the corner and on to The Square. The new double yellow lines are a length of 7m.

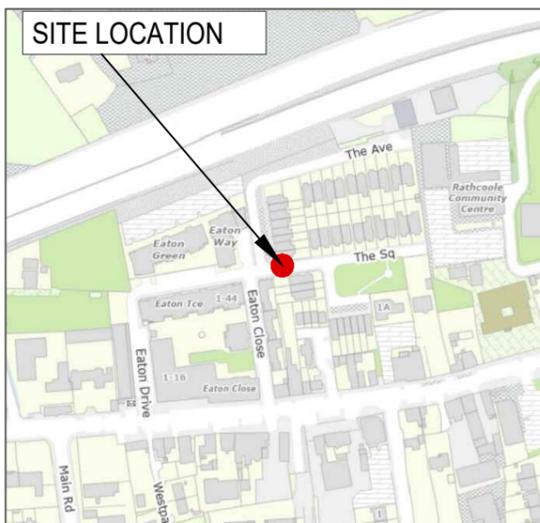

COMHAIRLE CONTAE ÁTHA CLIATH THEAS  
 SOUTH DUBLIN COUNTY COUNCIL  
 LAND USE, PLANNING & TRANSPORTATION,  
 COUNTY HALL, TALLAGHT, DUBLIN 24  
 M. McAdam  
 ACTING DIRECTOR  
 J.J. Hegarty  
 SENIOR ENGINEER

| REV. | DATE | DESCRIPTION |
|------|------|-------------|
|      |      |             |
|      |      |             |
|      |      |             |

|         |            |
|---------|------------|
| SCALE   | 1:250 @A3  |
| DATE    | 10.09.2025 |
| DRAWN   | WK         |
| CHECKED | -          |

|               |                       |
|---------------|-----------------------|
| PROJECT TITLE | The Square, Rathcoole |
| DRAWING TITLE | Double Yellow Lines   |
| DRAWING NO.   | 25090                 |

REV. T01