


Map no. 1

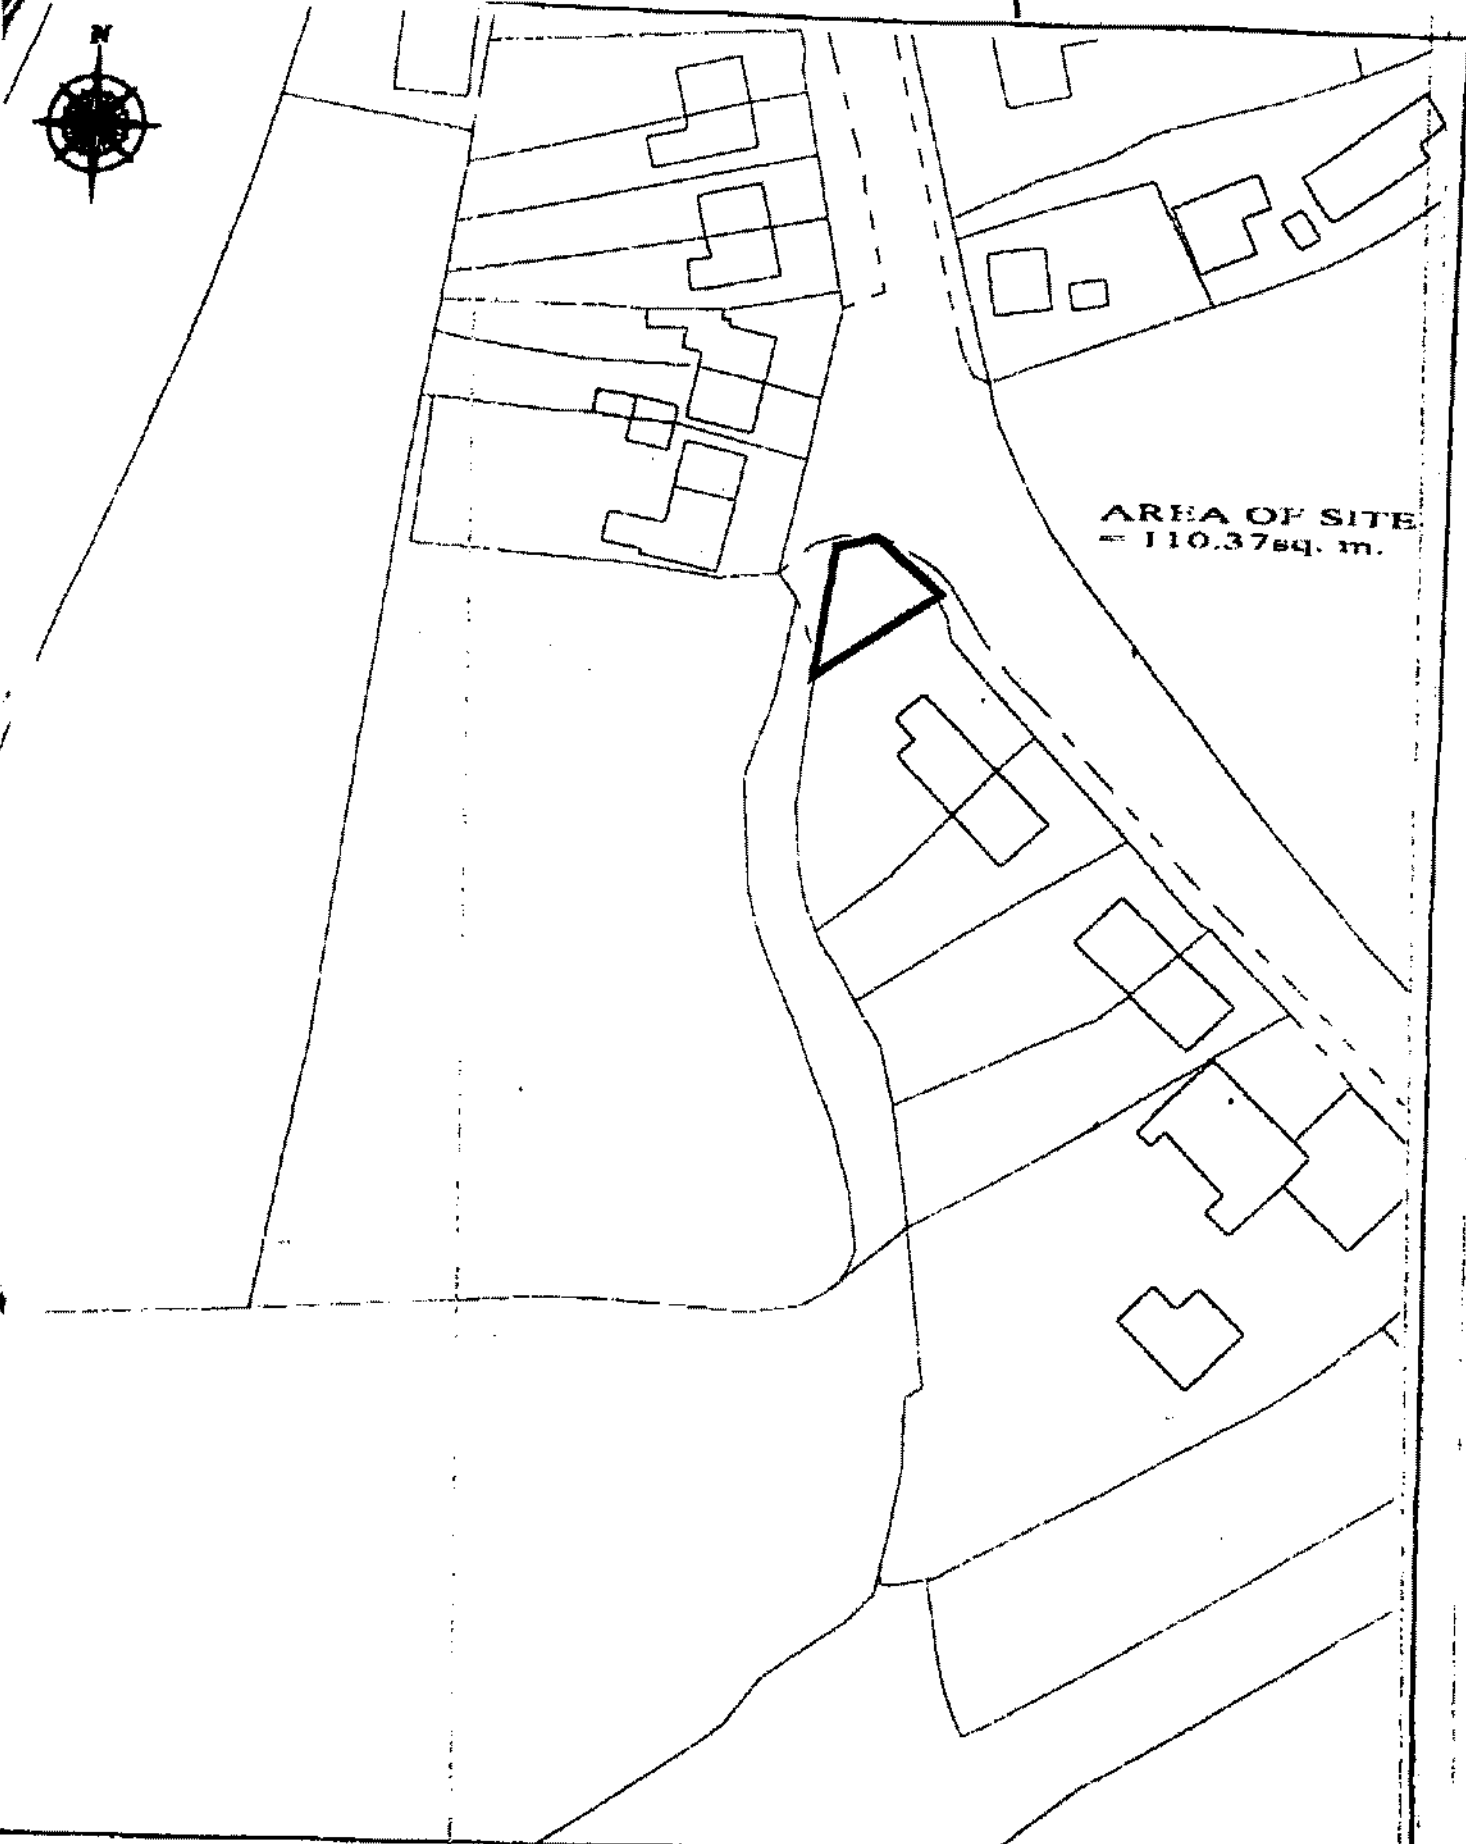

AREA OF SITE
= 110.37sq. m.

SITE LOCATION MAP.

Prepared by : A. Whittaker

Scale : 1:1000


O.S. Sheet No. 3388-A

Ordnance Survey Ireland Licence No. AR 0009502

© Ordnance Survey Ireland Government of Ireland

WATER & ASSOC'S. LYNWOOD HOUSE, BALLINTEER ROAD, DUBLIN 16. TEL: 2988244. THIS DRAWING IS FOR IDENTIFICATION PURPOSES ONLY.

Map no. 2.

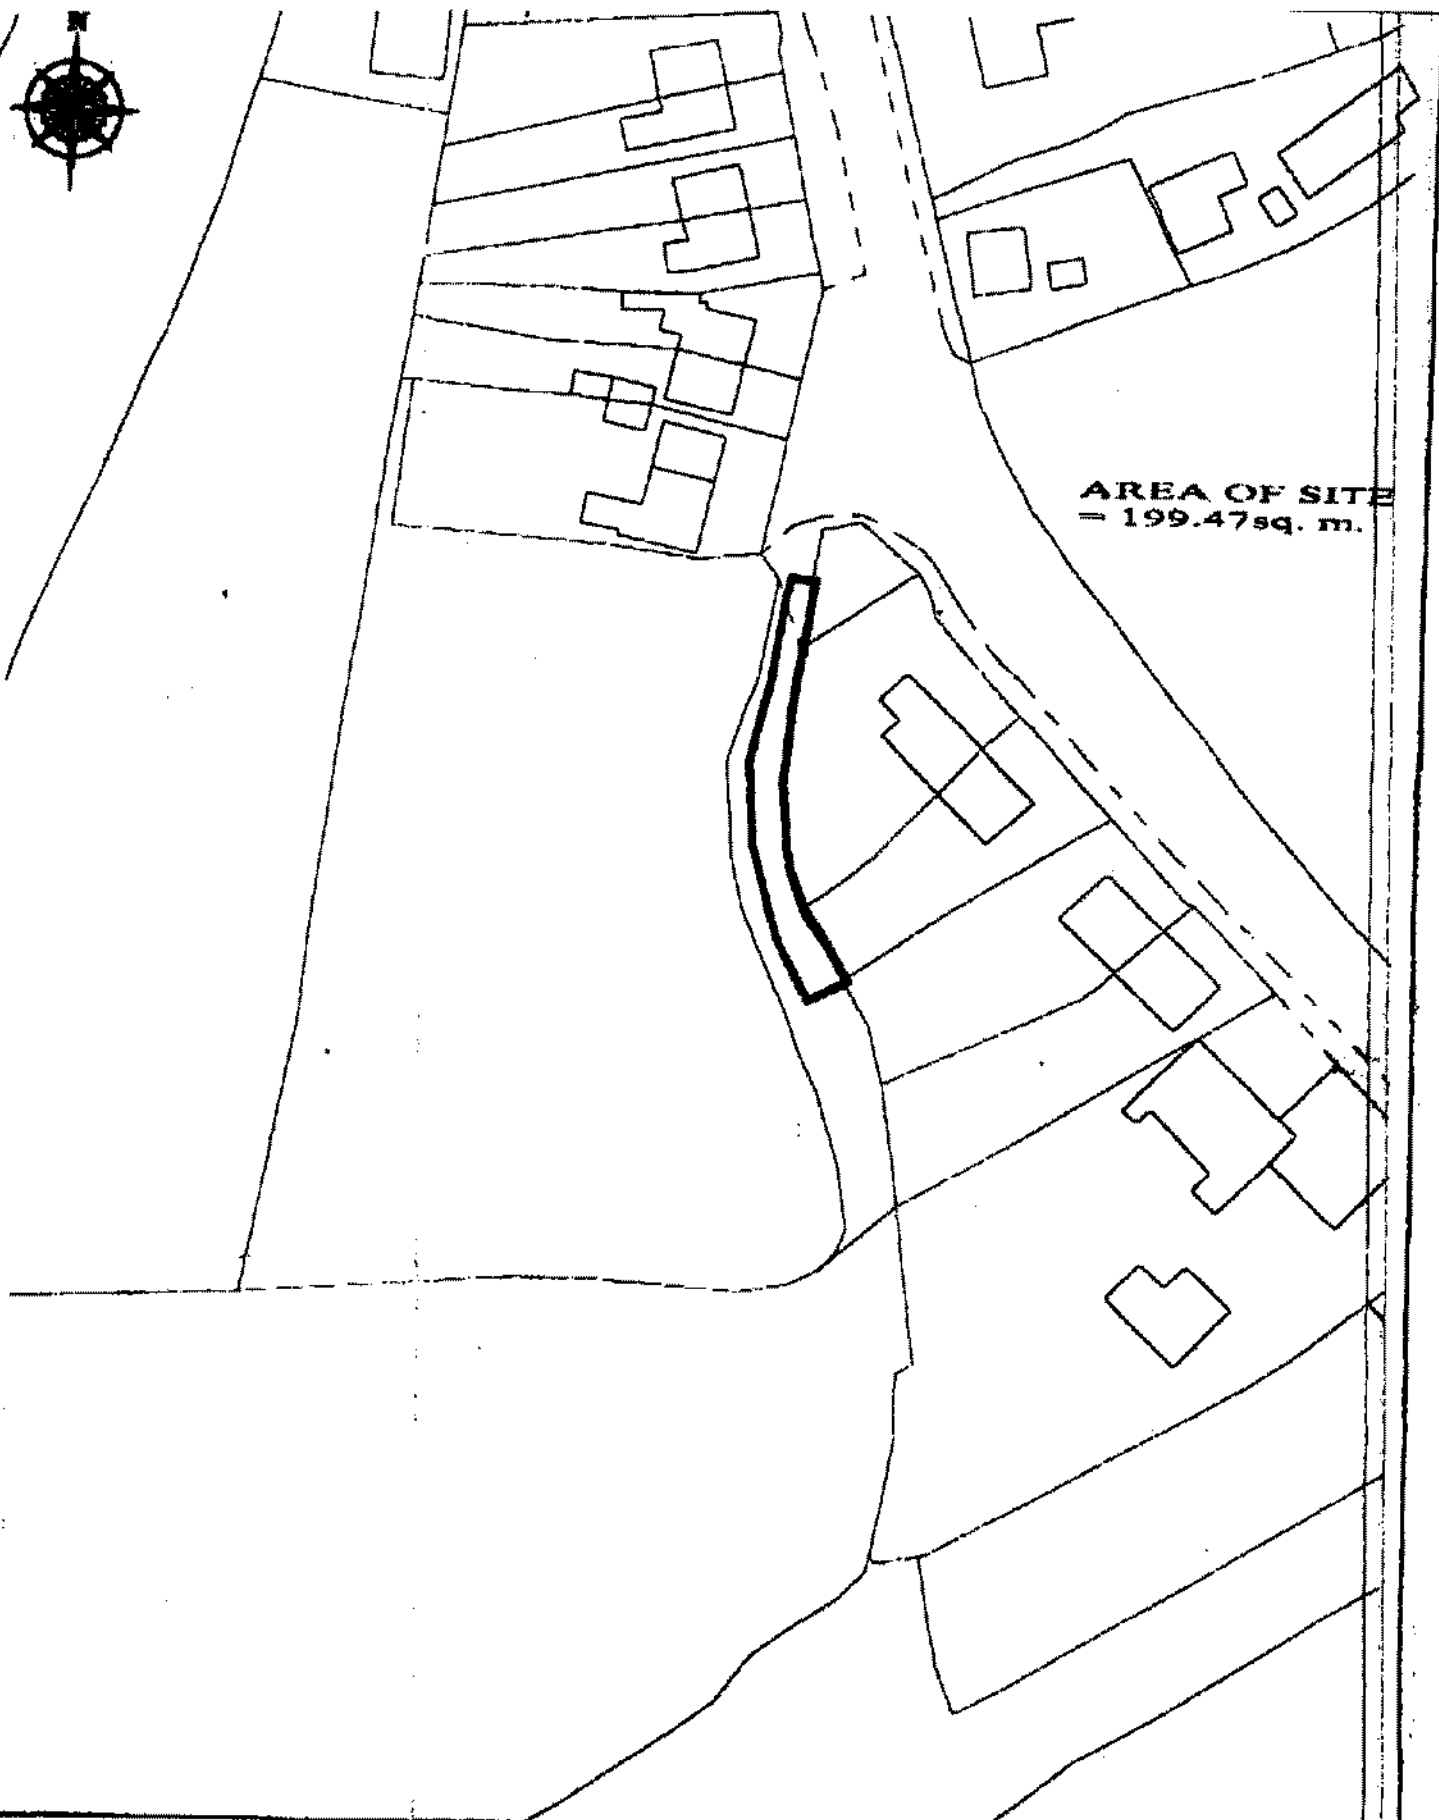

AREA OF SITE
= 199.47sq. m.

SITE LOCATION MAP.

Prepared by : A. Whittaker

Scale : 1:1000


O.S. Sheet No. 3388-A

Ordnance Survey Ireland Licence No. AR 0009502

© Ordnance Survey Ireland Government of Ireland

WHITTAKER & ASSOC'S., LYNNWOOD HOUSE, BALLINTEER ROAD, DUBLIN 16. TEL 7202244. THIS DRAWING IS FOR IDENTIFICATION PURPOSES ONLY.

Map. No. 3.

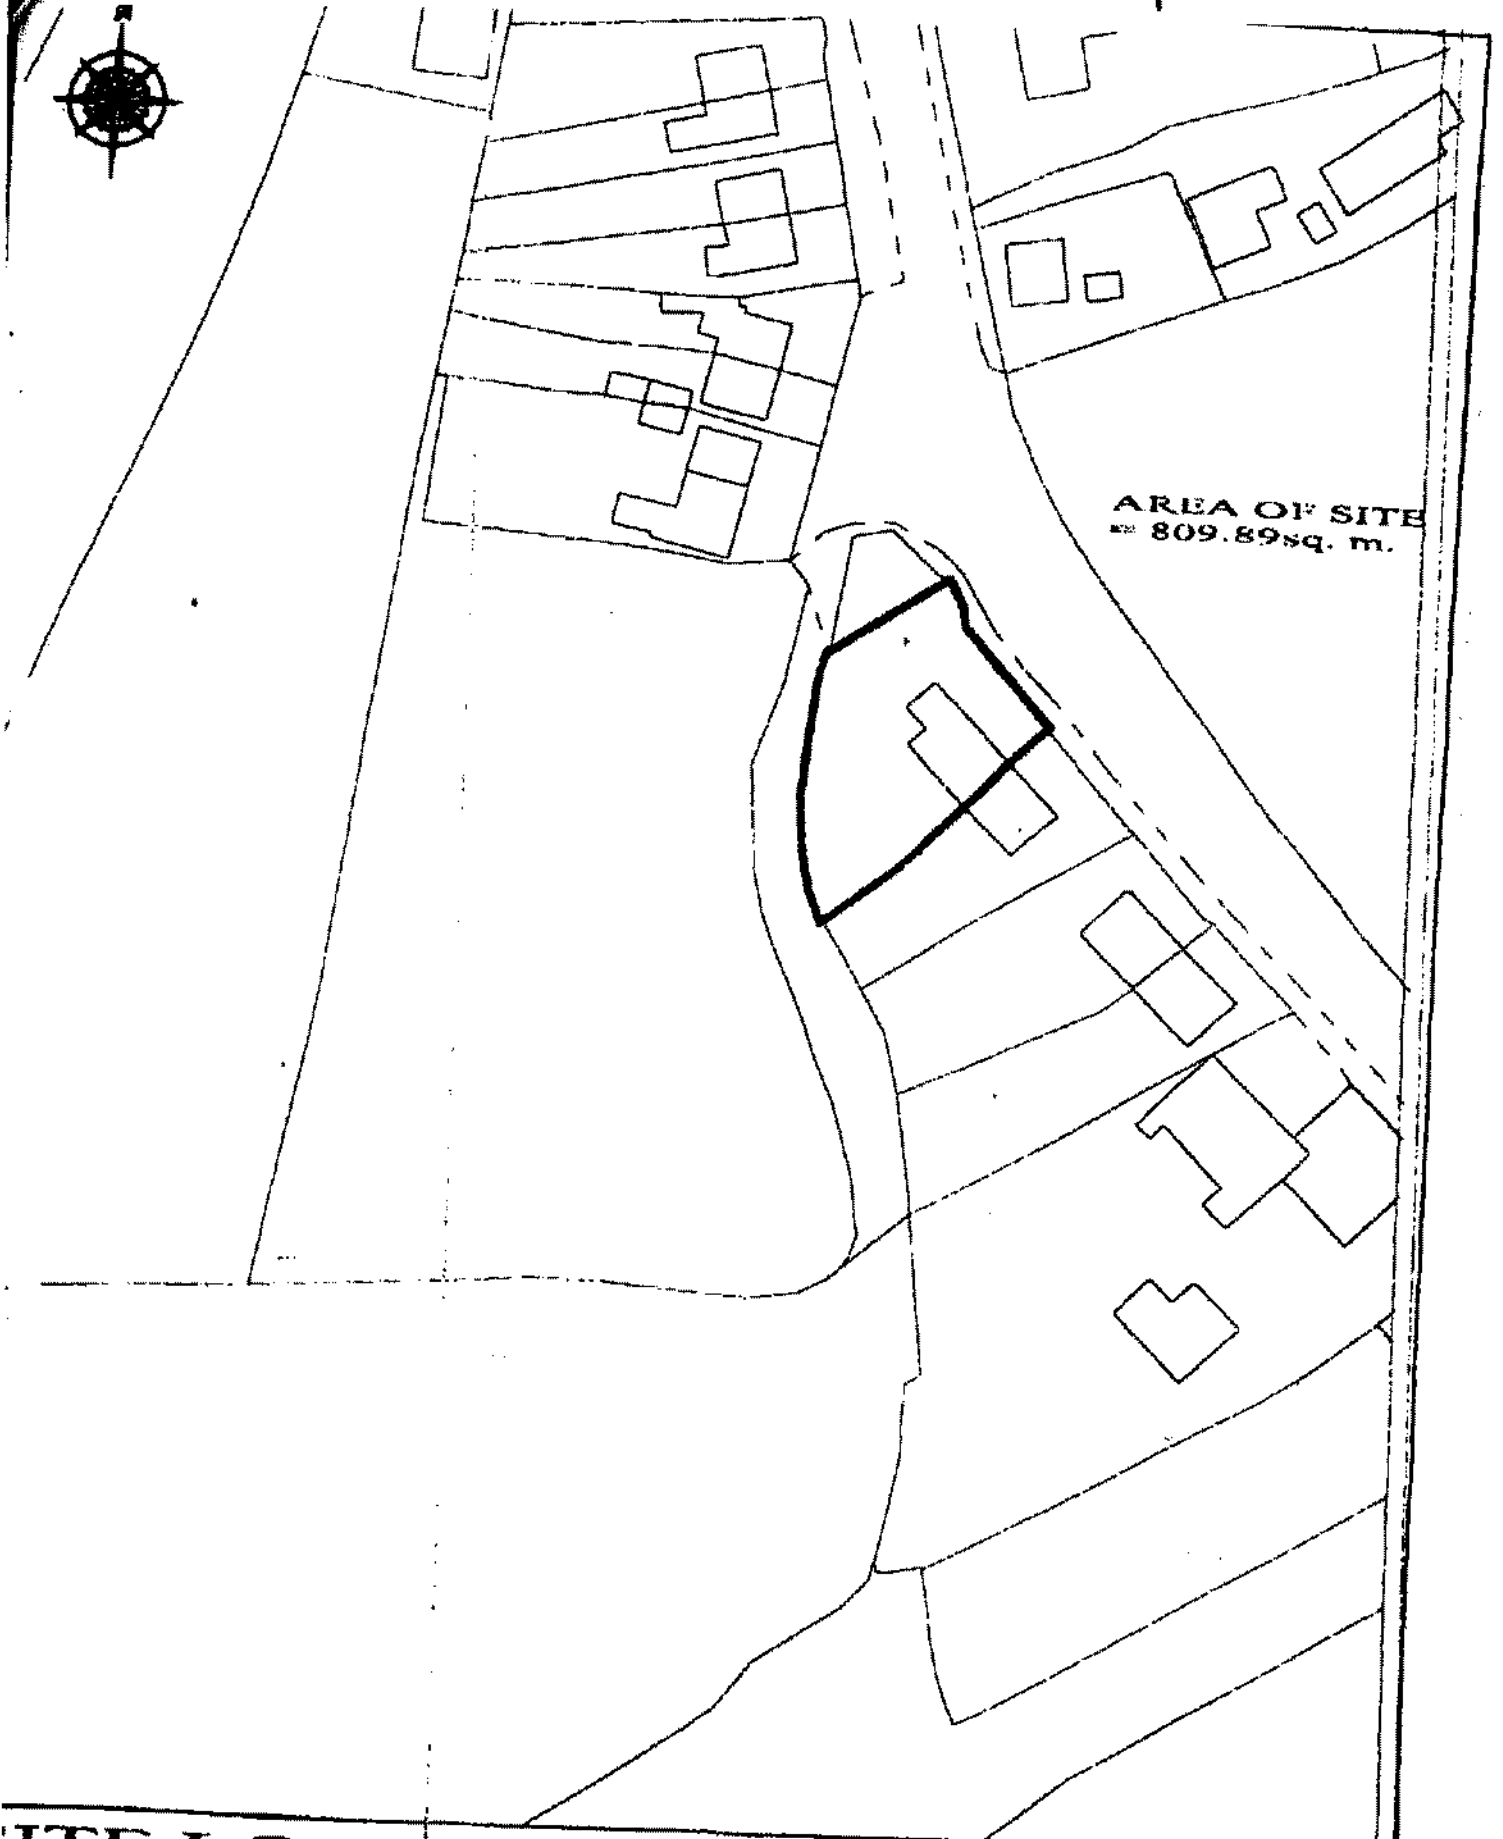

AREA OF SITE
809.89sq. m.

SITE LOCATION MAP.

Scale : 1:1000

Prepared by : A. Whittaker

O.S. Sheet No. 3388-A

Ordnance Survey Ireland Licence No. AR 0009502

© Ordnance Survey Ireland Government of Ireland

WHITTAKER & ASSOC'S., LYNWOOD HOUSE, BALMINTON ROAD, DUBLIN 16. TEL: 2986244. THIS DRAWING IS FOR IDENTIFICATION PURPOSES ONLY.

**PROPERTY
PARTNERS**

KBA


WWW.PROPERTYPARTNERS.IE

PRIME RESIDENTIAL DEVELOPMENT SITE

F.P.P. for 46 units

**BALLYNAKELLY,
NEWCASTLE,
CO. DUBLIN.**

**FOR SALE BY TENDER (unless previously sold)
12. 00 noon on Friday 25th November 2005**

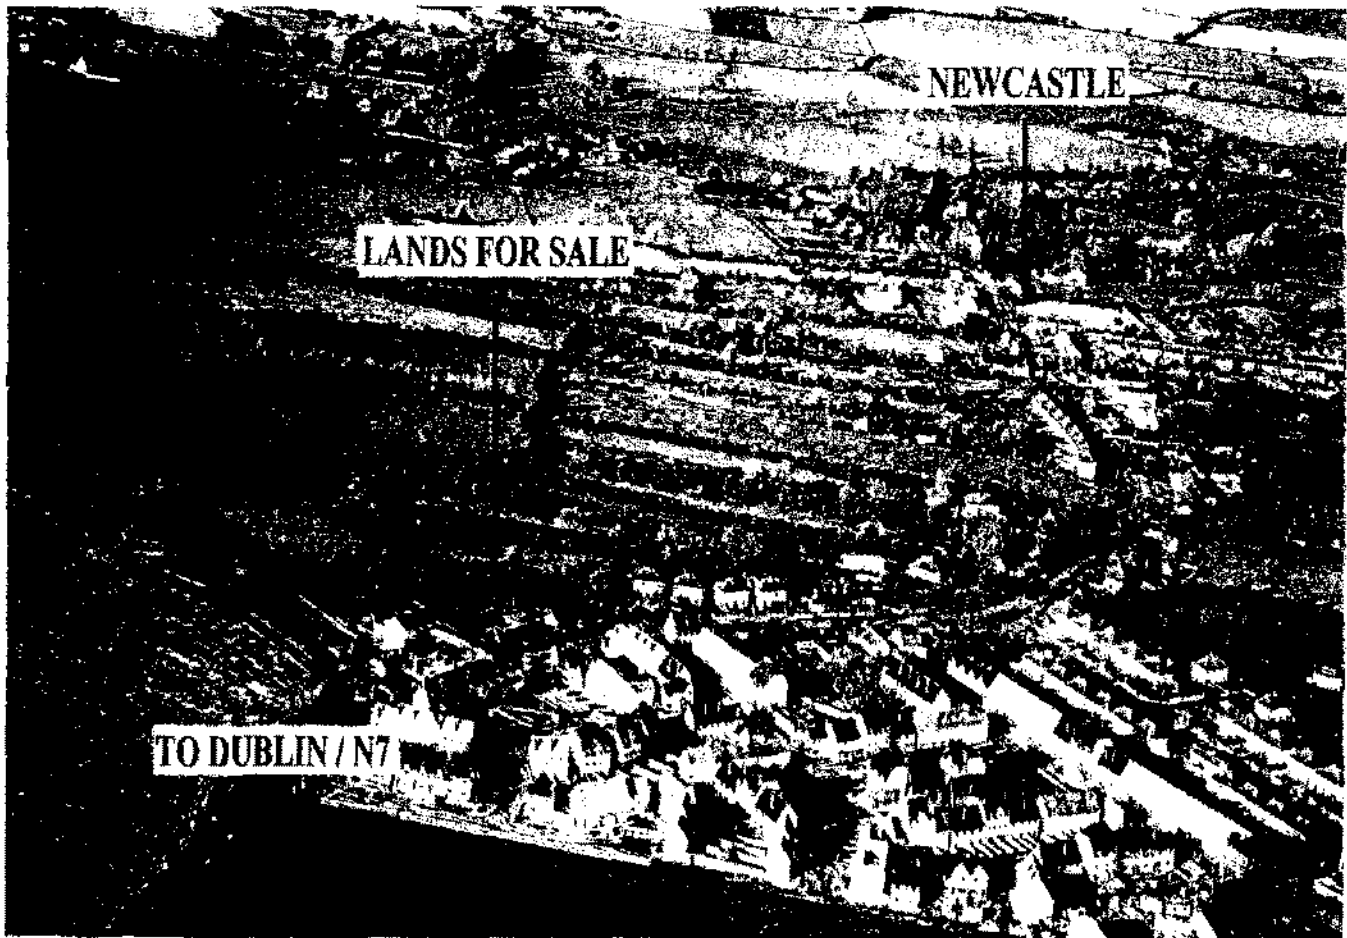

**Suberb development opportunity with full planning permission
for 30 two bed apartments and 16 five bed houses.**

Auctioneers, Valuers, Estate Agents

6 Main Street
Lucan
Co Dublin
Telephone 628 2111
Fax 628 0539



MEMBER FIRM

Email: kba@propertypartners.ie

