



E303784.39,N234171.55

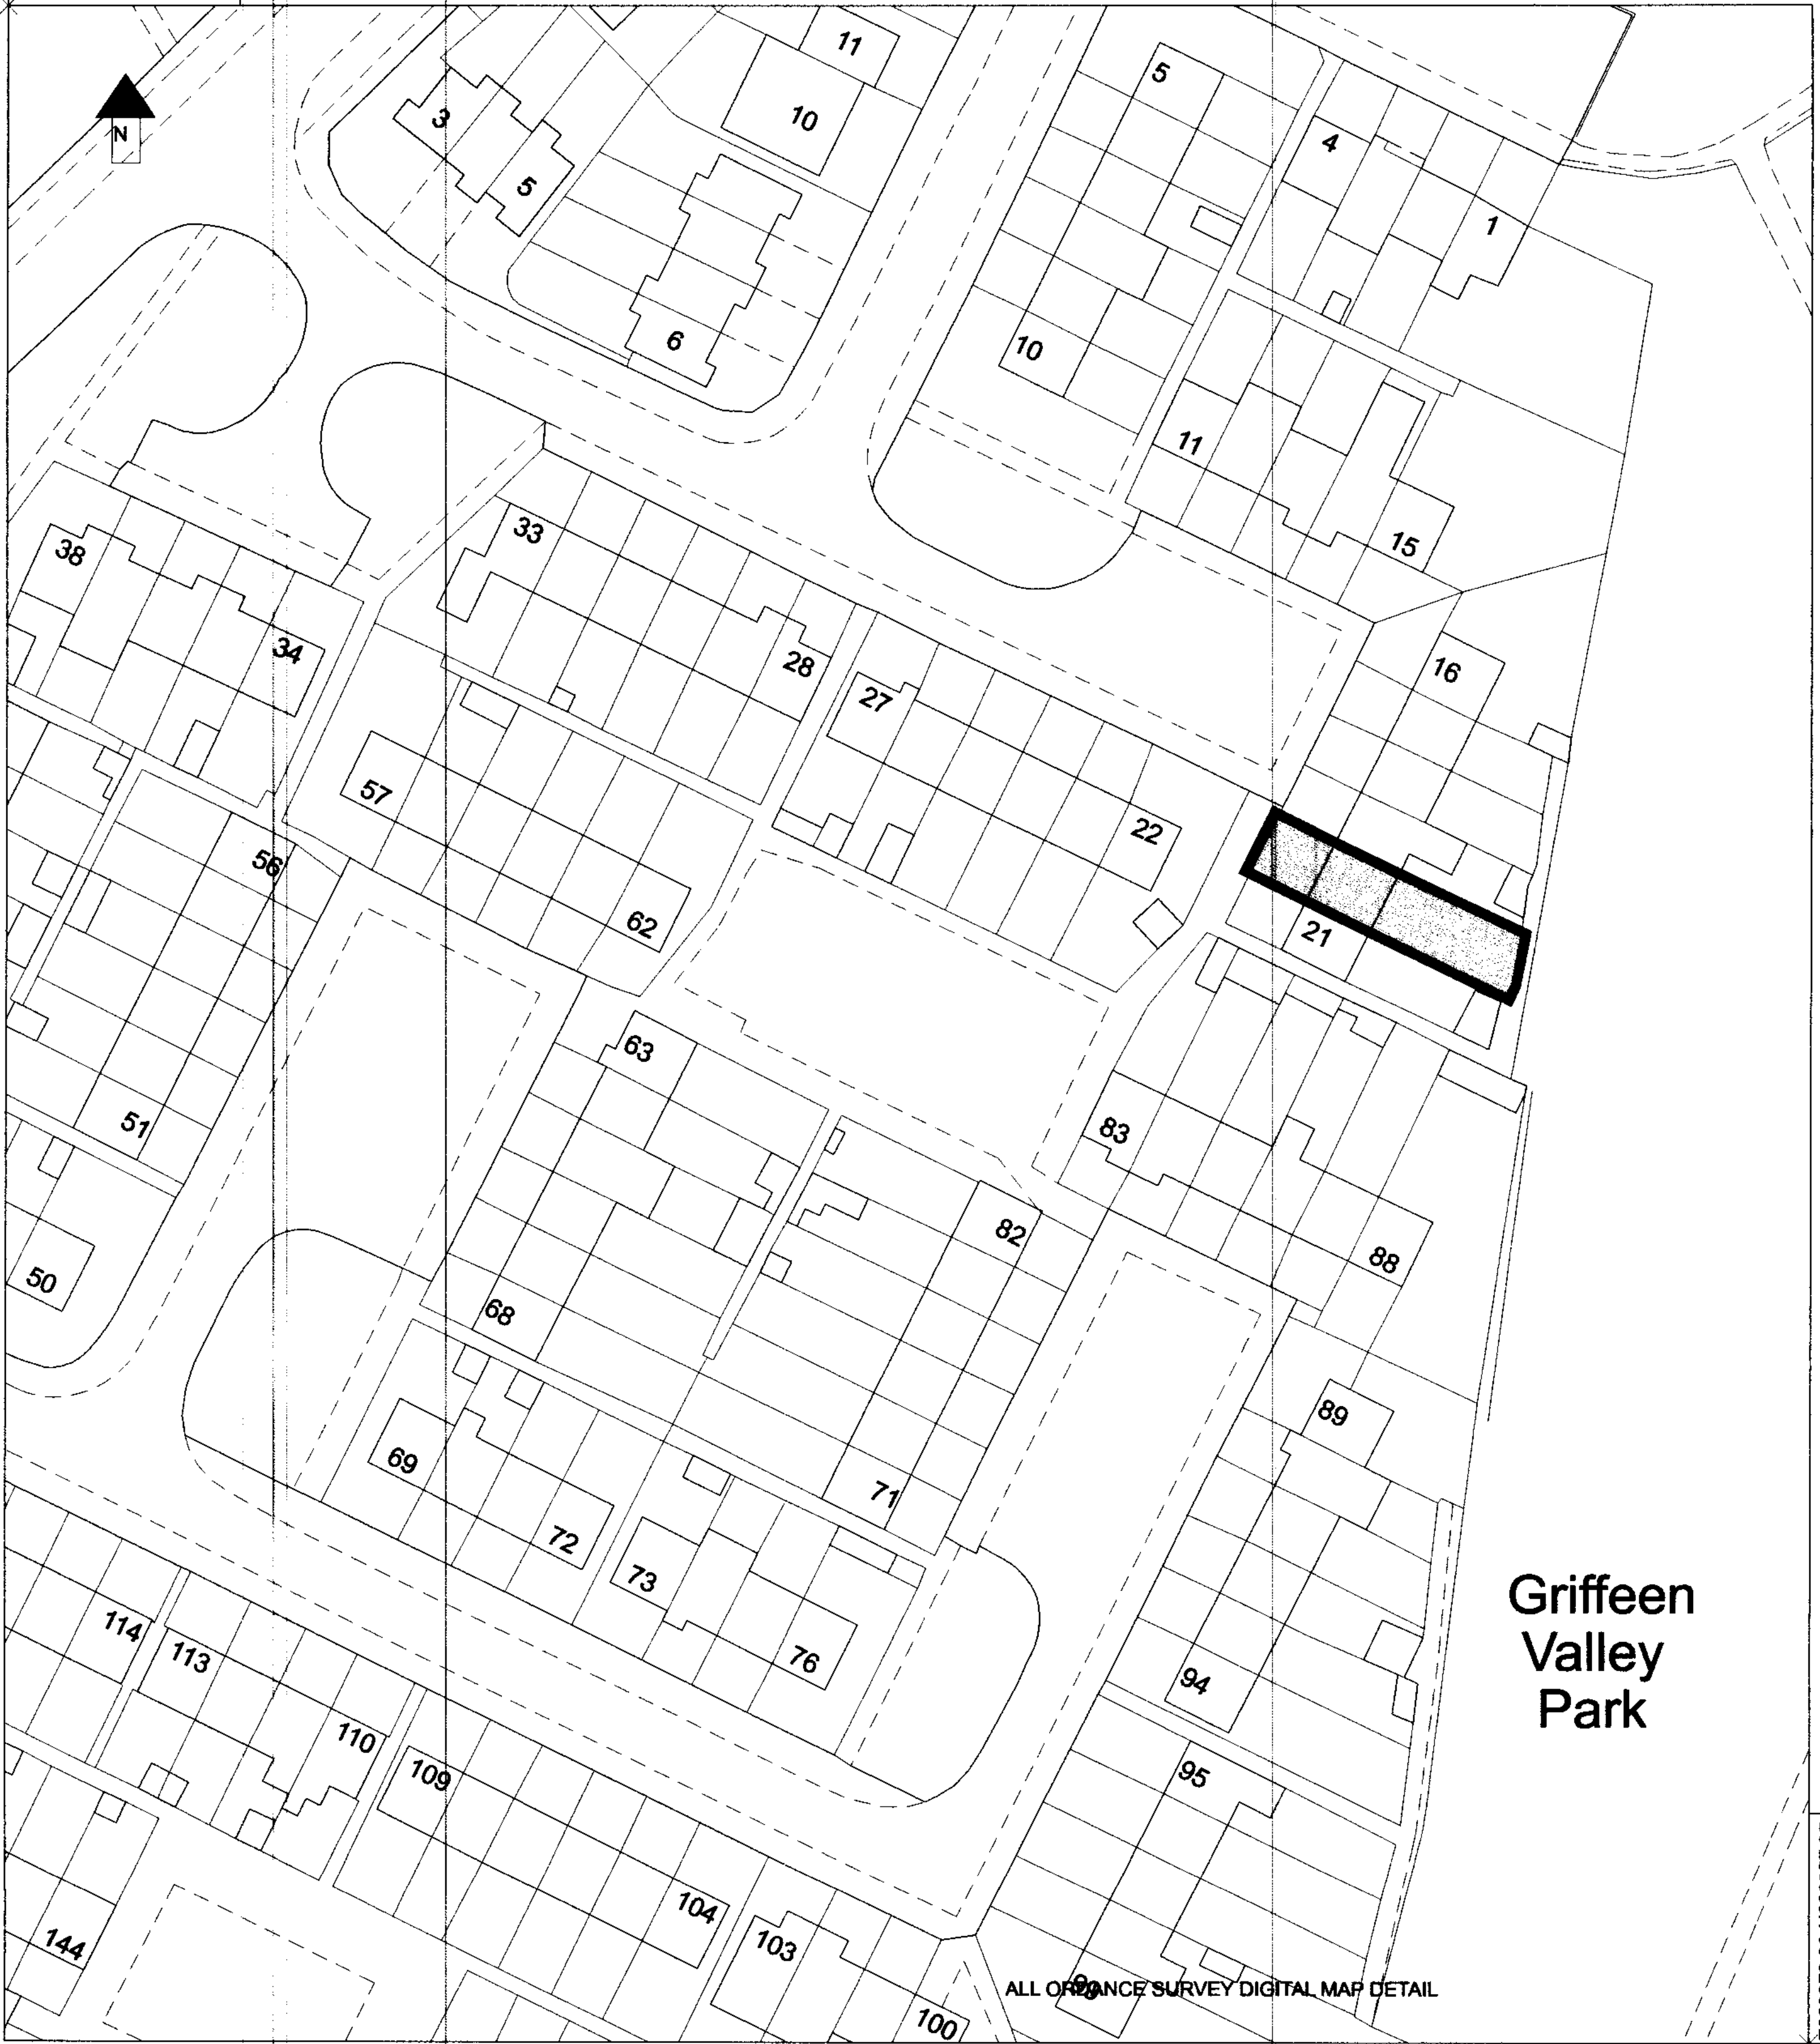

E303973.39,N233957.35

SOUTH DUBLIN COUNTY COUNCIL, COMHAIRLE CHONTAE ATHA CLIATH THEAS, HOUSING DEPARTMENT, CIVIC OFFICES, TOWN CENTRE, TALLAGHT, DUBLIN 24				HOUSE PURCHASE SCHEME  DESCRIPTION OF HOUSE PLOTS ON MAP OUTLINED RED, COLOURED GREY		
HOUSE SCHEME  Arthur Griffith Park Lucan Co. Dublin		HOUSE No.  20		TENANT PURCHASER  Michael Gannon Marie Gannon		
RURAL DISTRICT:  South Dublin		ELECTORAL DIVISION:  Lucan		TOWNLAND:  Esker		
SCALE  1 : 1000	O.S.S.:  326010		FOLIO No.  		AREA:  173.75 Square Meters	H.P.S. REF:  TP199