



Sports Ground

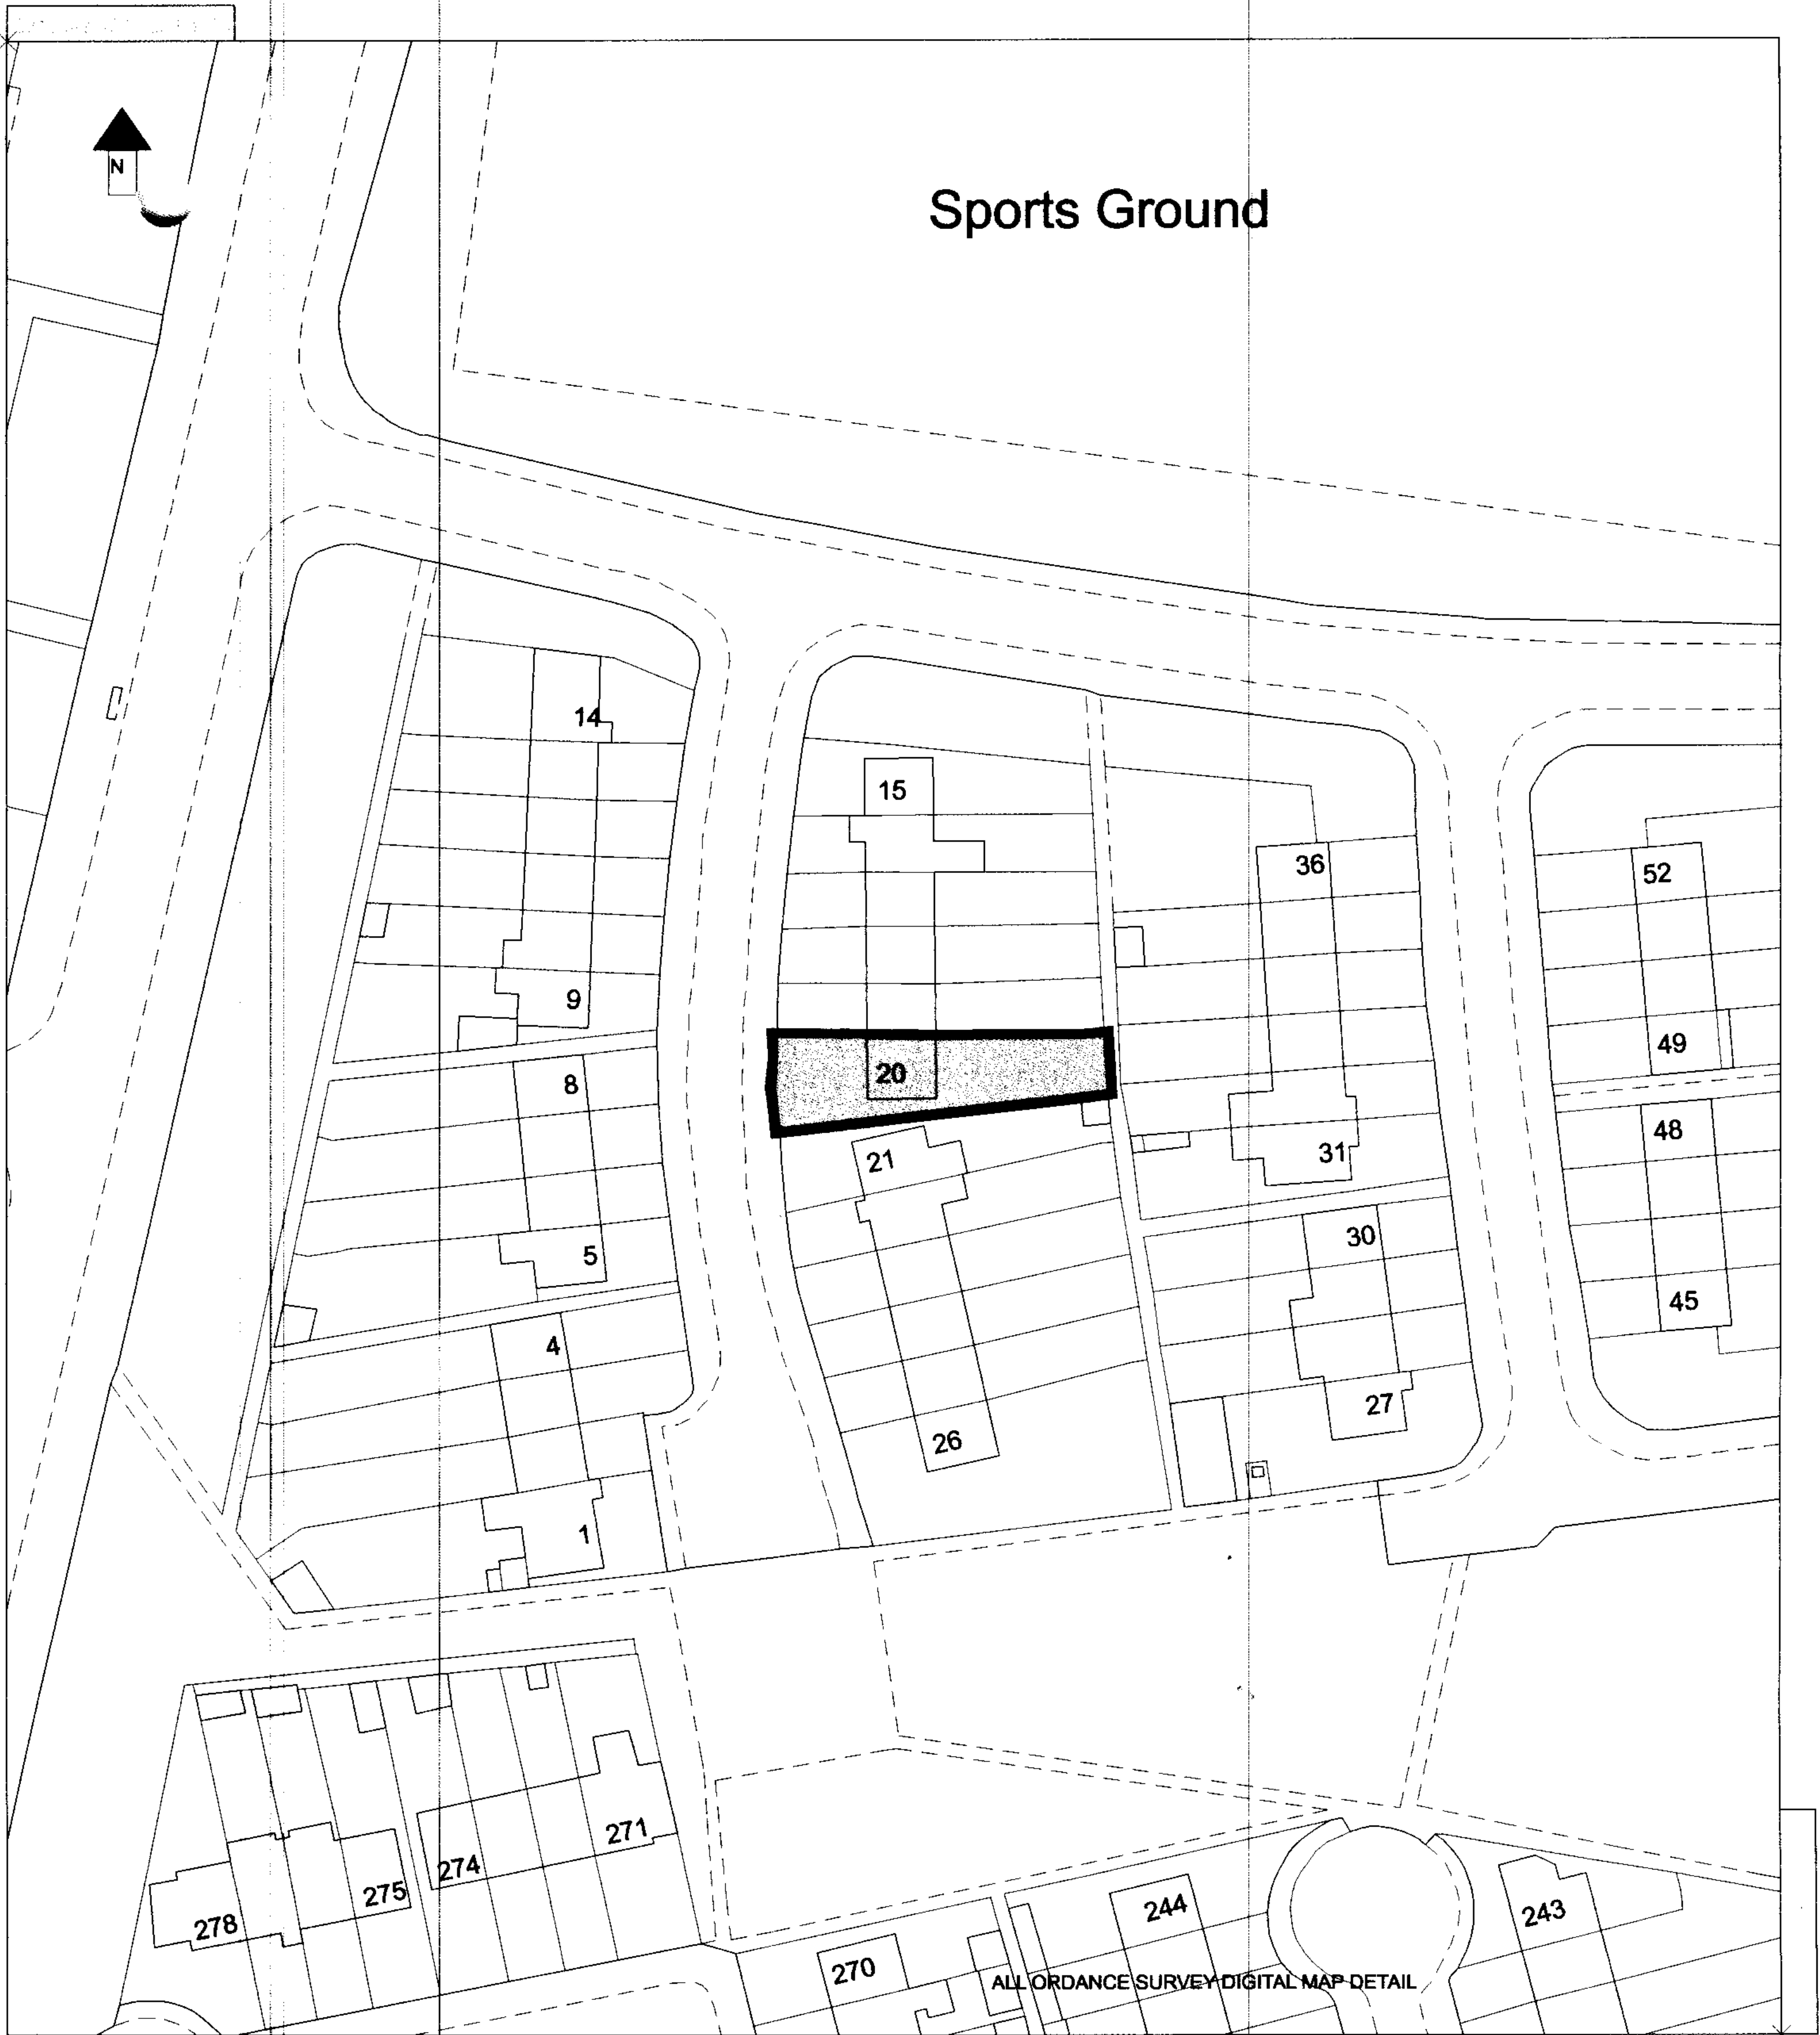

SOUTH DUBLIN COUNTY COUNCIL, COMHAIRLE CHONTAE ATHA CLIATH THEAS, HOUSING DEPARTMENT, CIVIC OFFICES, TOWN CENTRE, TALLAGHT, DUBLIN 24				HOUSE PURCHASE SCHEME DESCRIPTION OF HOUSE PLOTS ON MAP OUTLINED RED, COLOURED GREY	
HOUSE SCHEME Castle Lawns Tallaght Dublin 24		HOUSE No. 20		TENANT PURCHASER Margaret Miley	
RURAL DISTRICT: South Dublin		ELECTORAL DIVISION: Tallaght		TOWNLAND:	
SCALE 1 : 1000	O.S.S.: 3390-09	FOLIO No.	AREA: 264.25 Square Meters	H.P.S. REF: TP0073	