


E310896.31 N229719.53

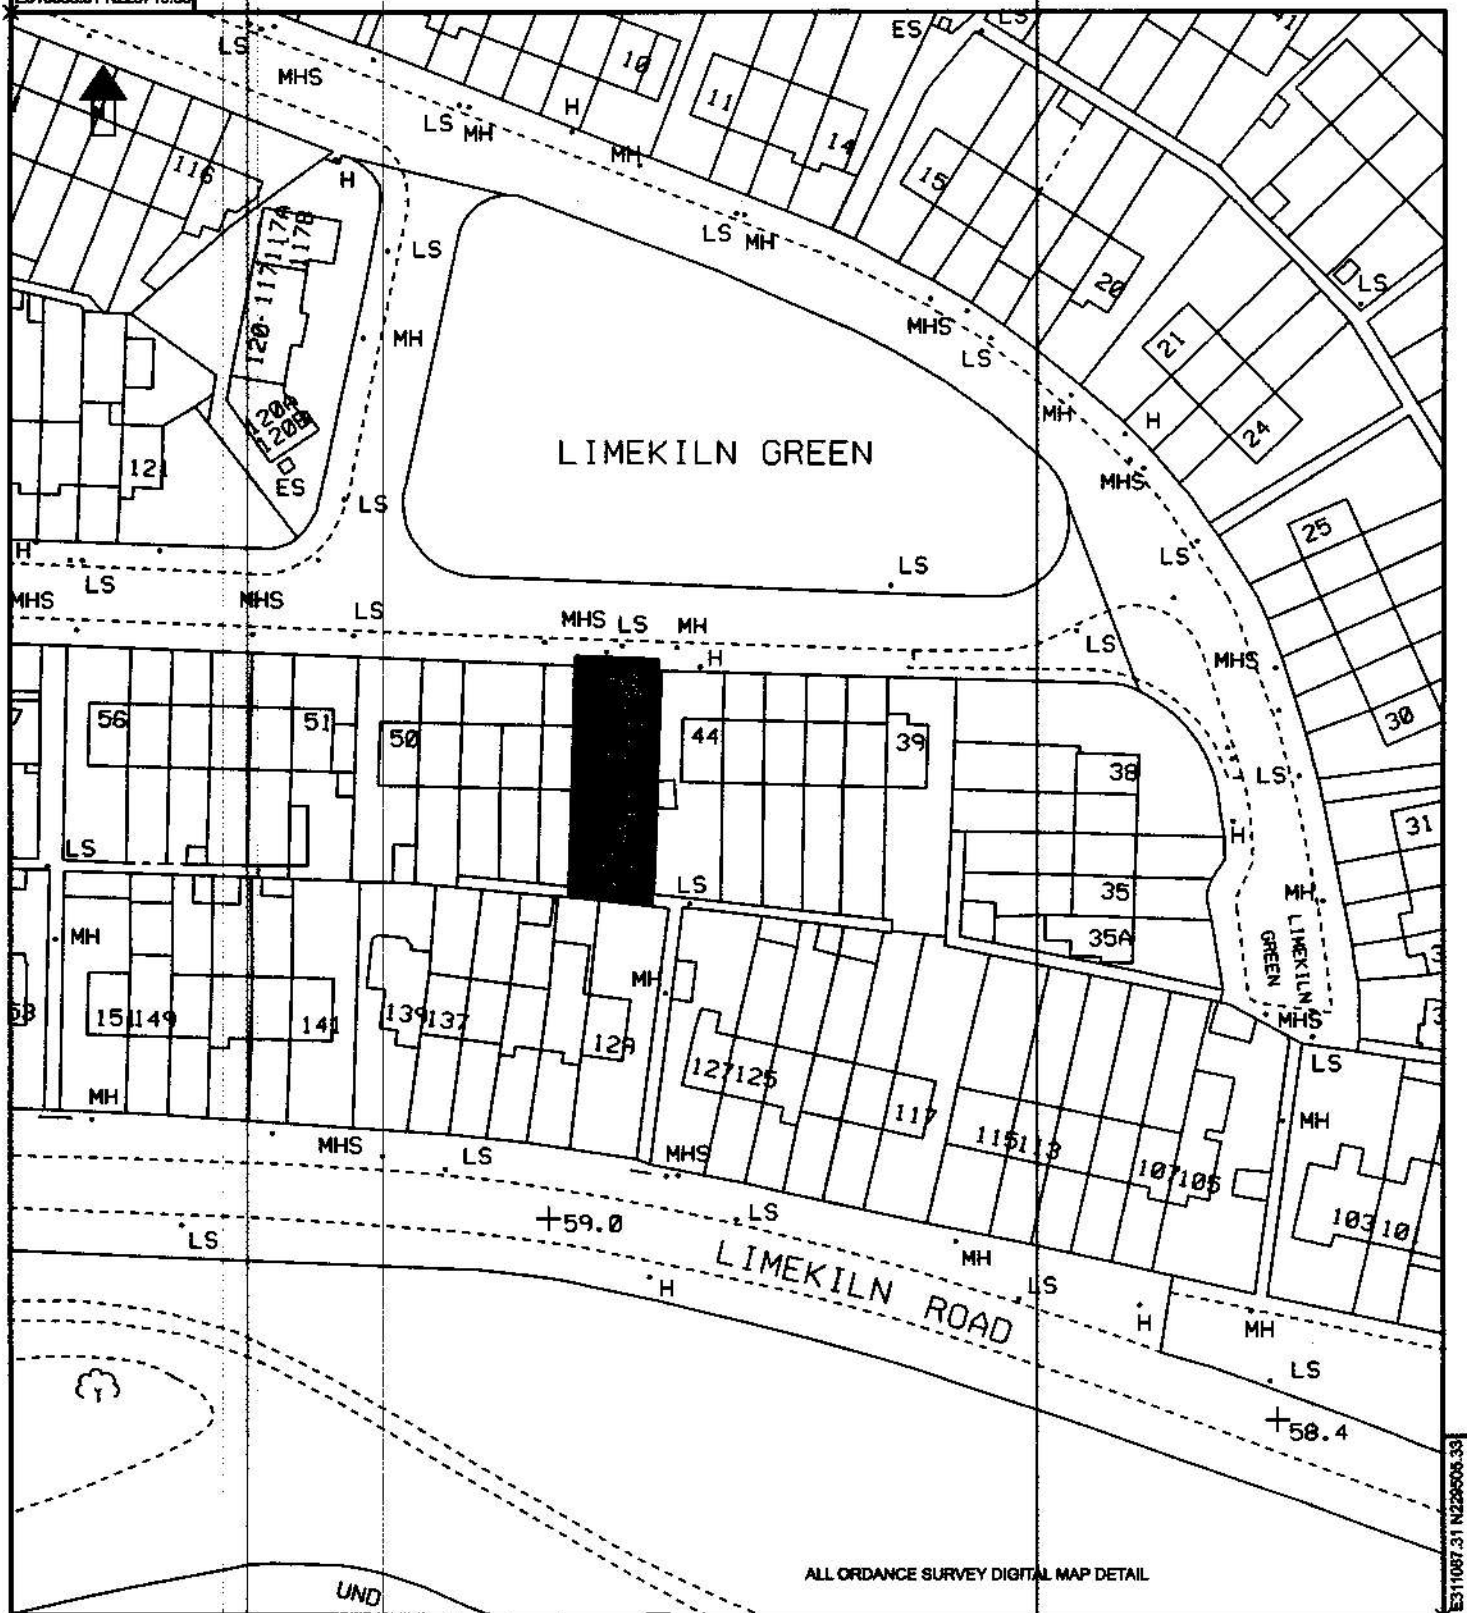

E31087.31 N229606.33



Comhairle Contae
Átha Cliath Thoir
South Dublin County Council

HOUSING DEPARTMENT,
CIVIC OFFICES,
TOWN CENTRE, TALLAGHT, DUBLIN 24

HOUSE PURCHASE SCHEME

DESCRIPTION OF HOUSE PLOTS ON MAP
OUTLINED RED, COLOURED GREY

HOUSE SCHEME

Limekiln Green

HOUSE No.

45

TENANT PURCHASER

Frances Chambers

RURAL DISTRICT:

South Dublin

ELECTORAL DIVISION:

Walkinstown

TOWNLAND:

Walkinstown

SCALE

1:1000

Q.S.S.:

3327-19, 24

FOLIO No.

AREA:

252.10 Square Meters

H.P.S. REF:

TP852