


# SOUTH DUBLIN COUNTY COUNCIL

## BOHERBOY WATER SUPPLY SCHEME

### LAND ACQUISITION MAP

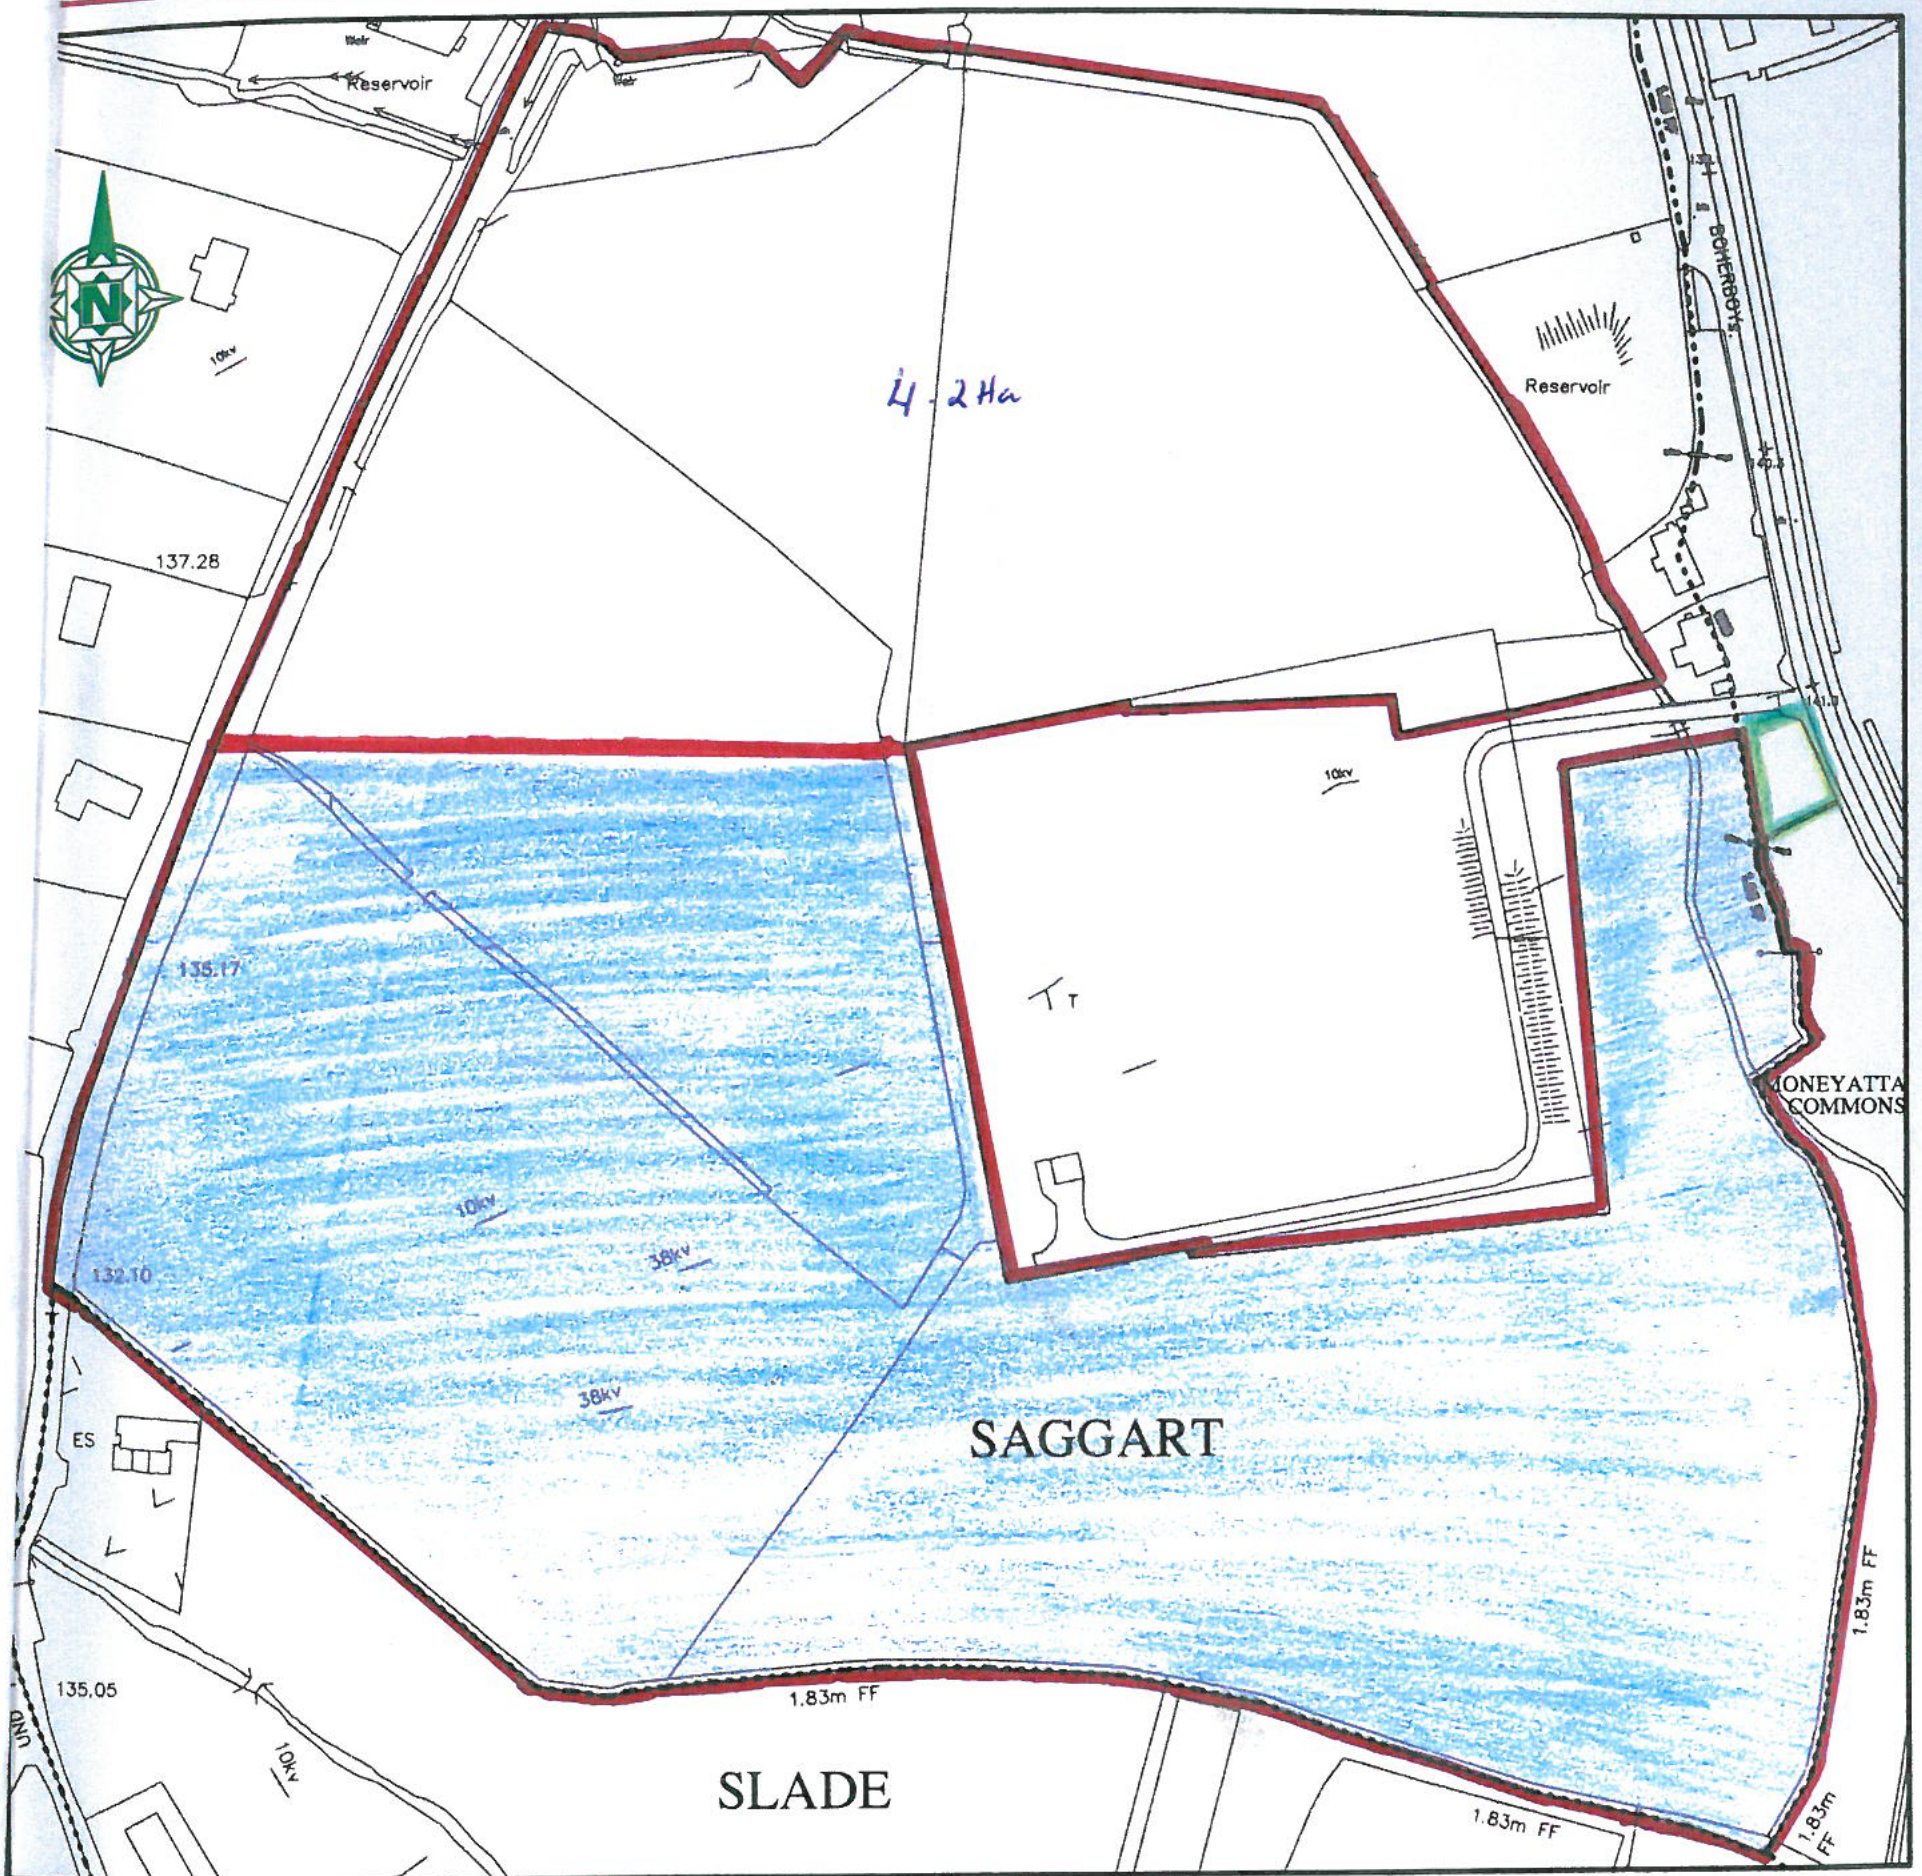

O.S. SHEET 3388D & 3451B

OWNERS NAME :— JOHN (JUNIOR) KELLY

OWNERS ADDRESS :— CASTLE ROAD, SAGGART, CO. DUBLIN.

TOWNLAND :— SAGGART

AREA OF LAND TO BE ACQUIRED :— 11.36 Ha  
(OUTLINED IN RED)

REV	DATE	DESCRIPTION	INDICATIVE DRAWING No.
SCALE	1:2500	NICHOLAS O'DWYER CONSULTING ENGINEERS CARRICK HOUSE DUNDRUM CENTRE DUBLIN 14	20154/LA/01
DATE	JULY '01		REV.