


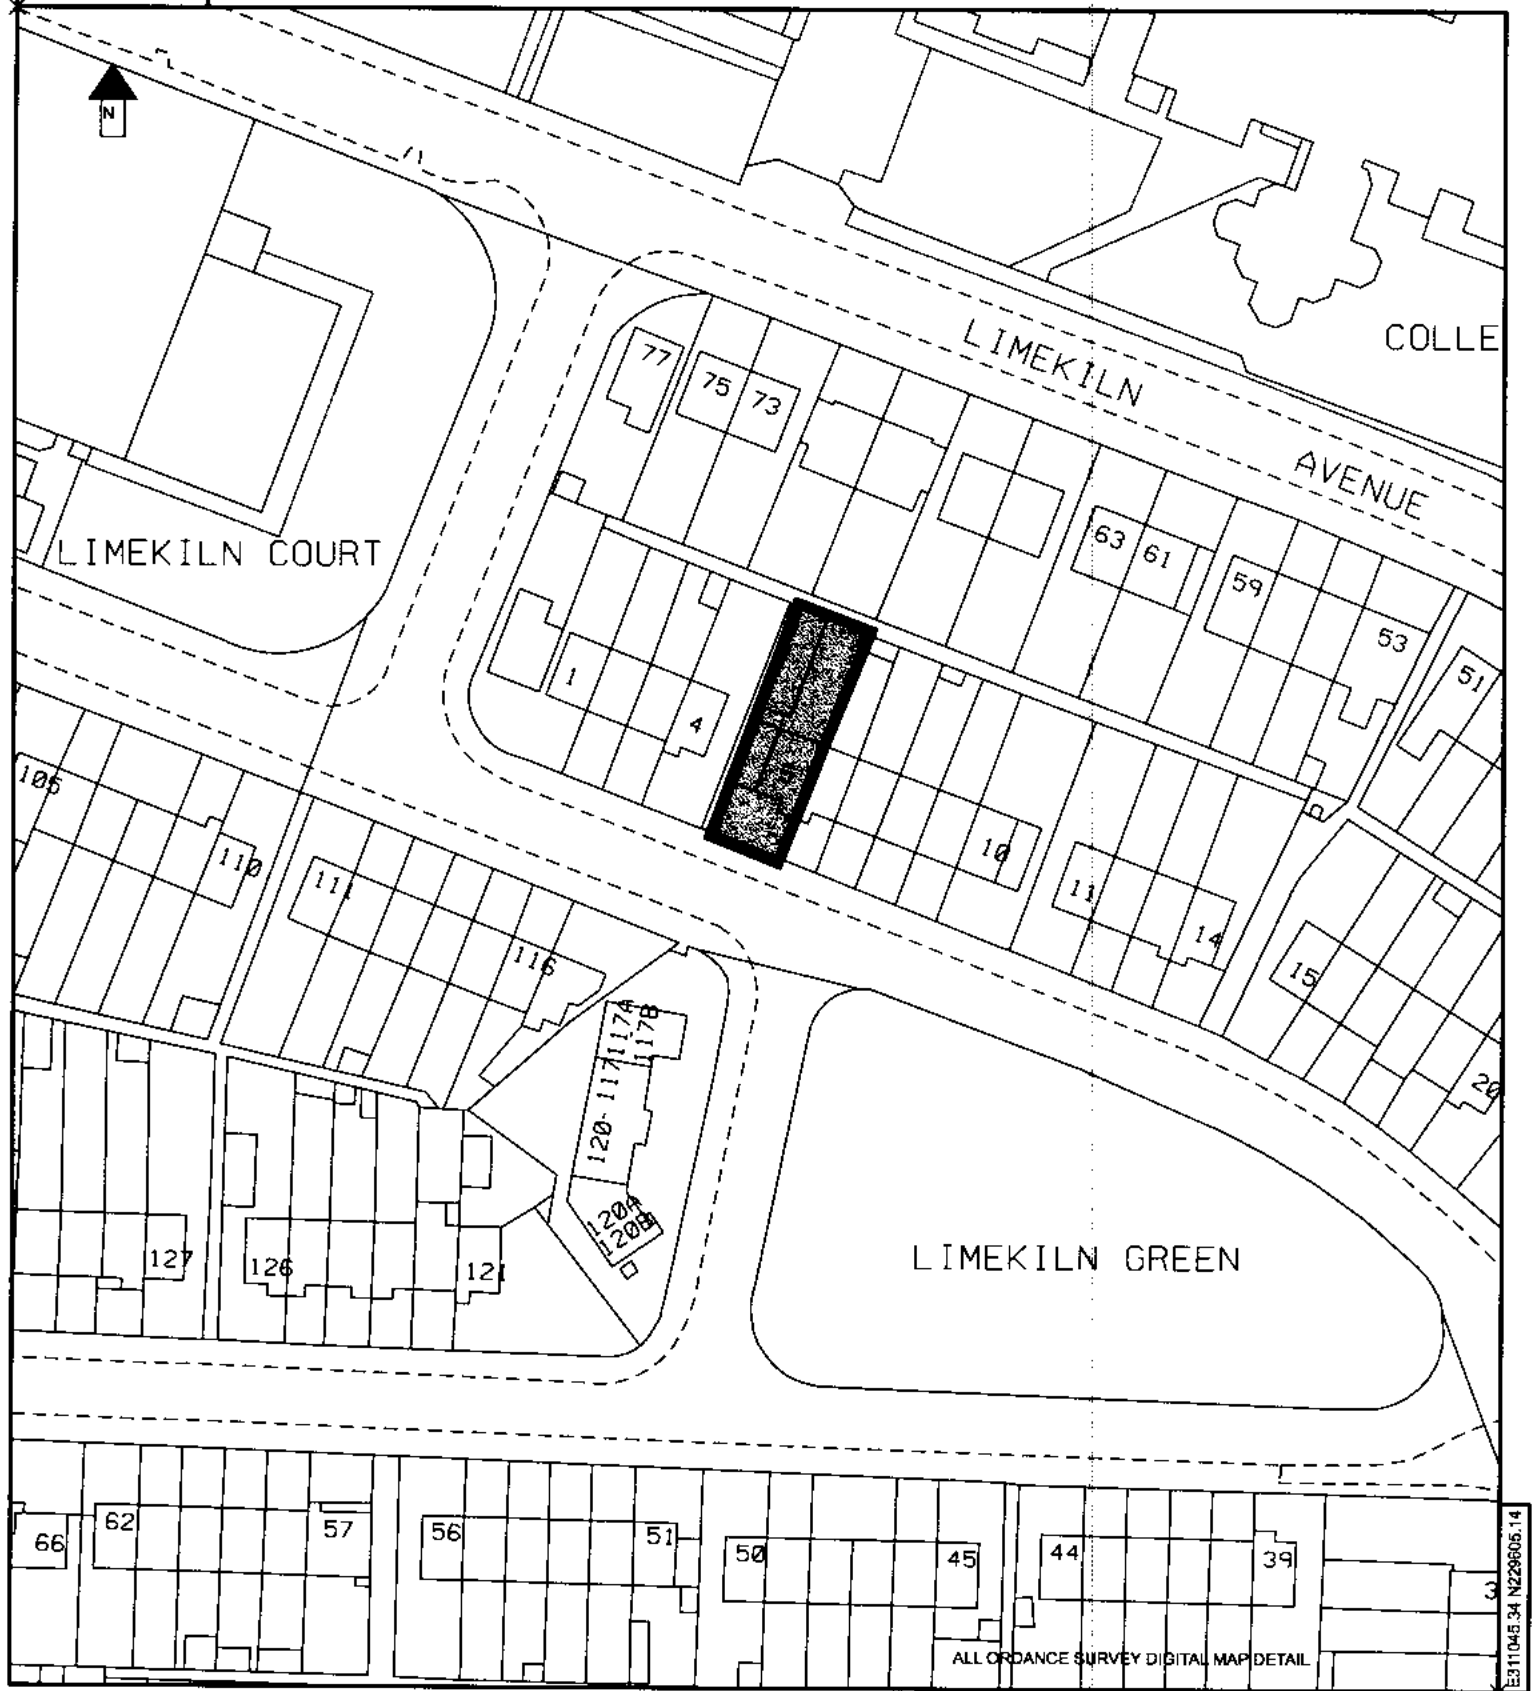

ALL ORDNANCE SURVEY DIGITAL MAP DETAIL

E311045.34 N229805.14



HOUSING DEPARTMENT,
CIVIC OFFICES,
TOWN CENTRE, TALLAGHT, DUBLIN 24

HOUSE PURCHASE SCHEME

DESCRIPTION OF HOUSE PLOTS ON MAP
OUTLINED RED, COLOURED GREY

HOUSE SCHEME

Limekiln Green Walkinstown Dublin 12

HOUSE No.

5

TENANT PURCHASER

Bernadette Byrne

RURAL DISTRICT:

South Dublin

ELECTORAL DIVISION:

Walkinstown

TOWNLAND:

Walkinstown

SCALE

D.S.S.

EQUIC No.

AREA

H.S.S. OFF