



CANAL BRIDGE - OVERBRIDGE

1:1,250 LAYOUT

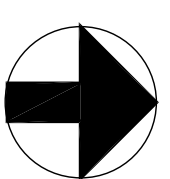

ALL DRAWINGS ARE THE COPYRIGHT OF THE ARCHITECT AND MAY NOT BE USED IN WHOLE OR IN PART WITHOUT THEIR EXPRESSED PERMISSION IN WRITING. DO NOT SCALE. USE WRITTEN DIMENSIONS ONLY. ALL DIMENSIONS TO BE CHECKED ON SITE BY THE CONTRACTOR AND ANY DISCREPANCIES REPORTED TO THE ARCHITECTS IMMEDIATELY.

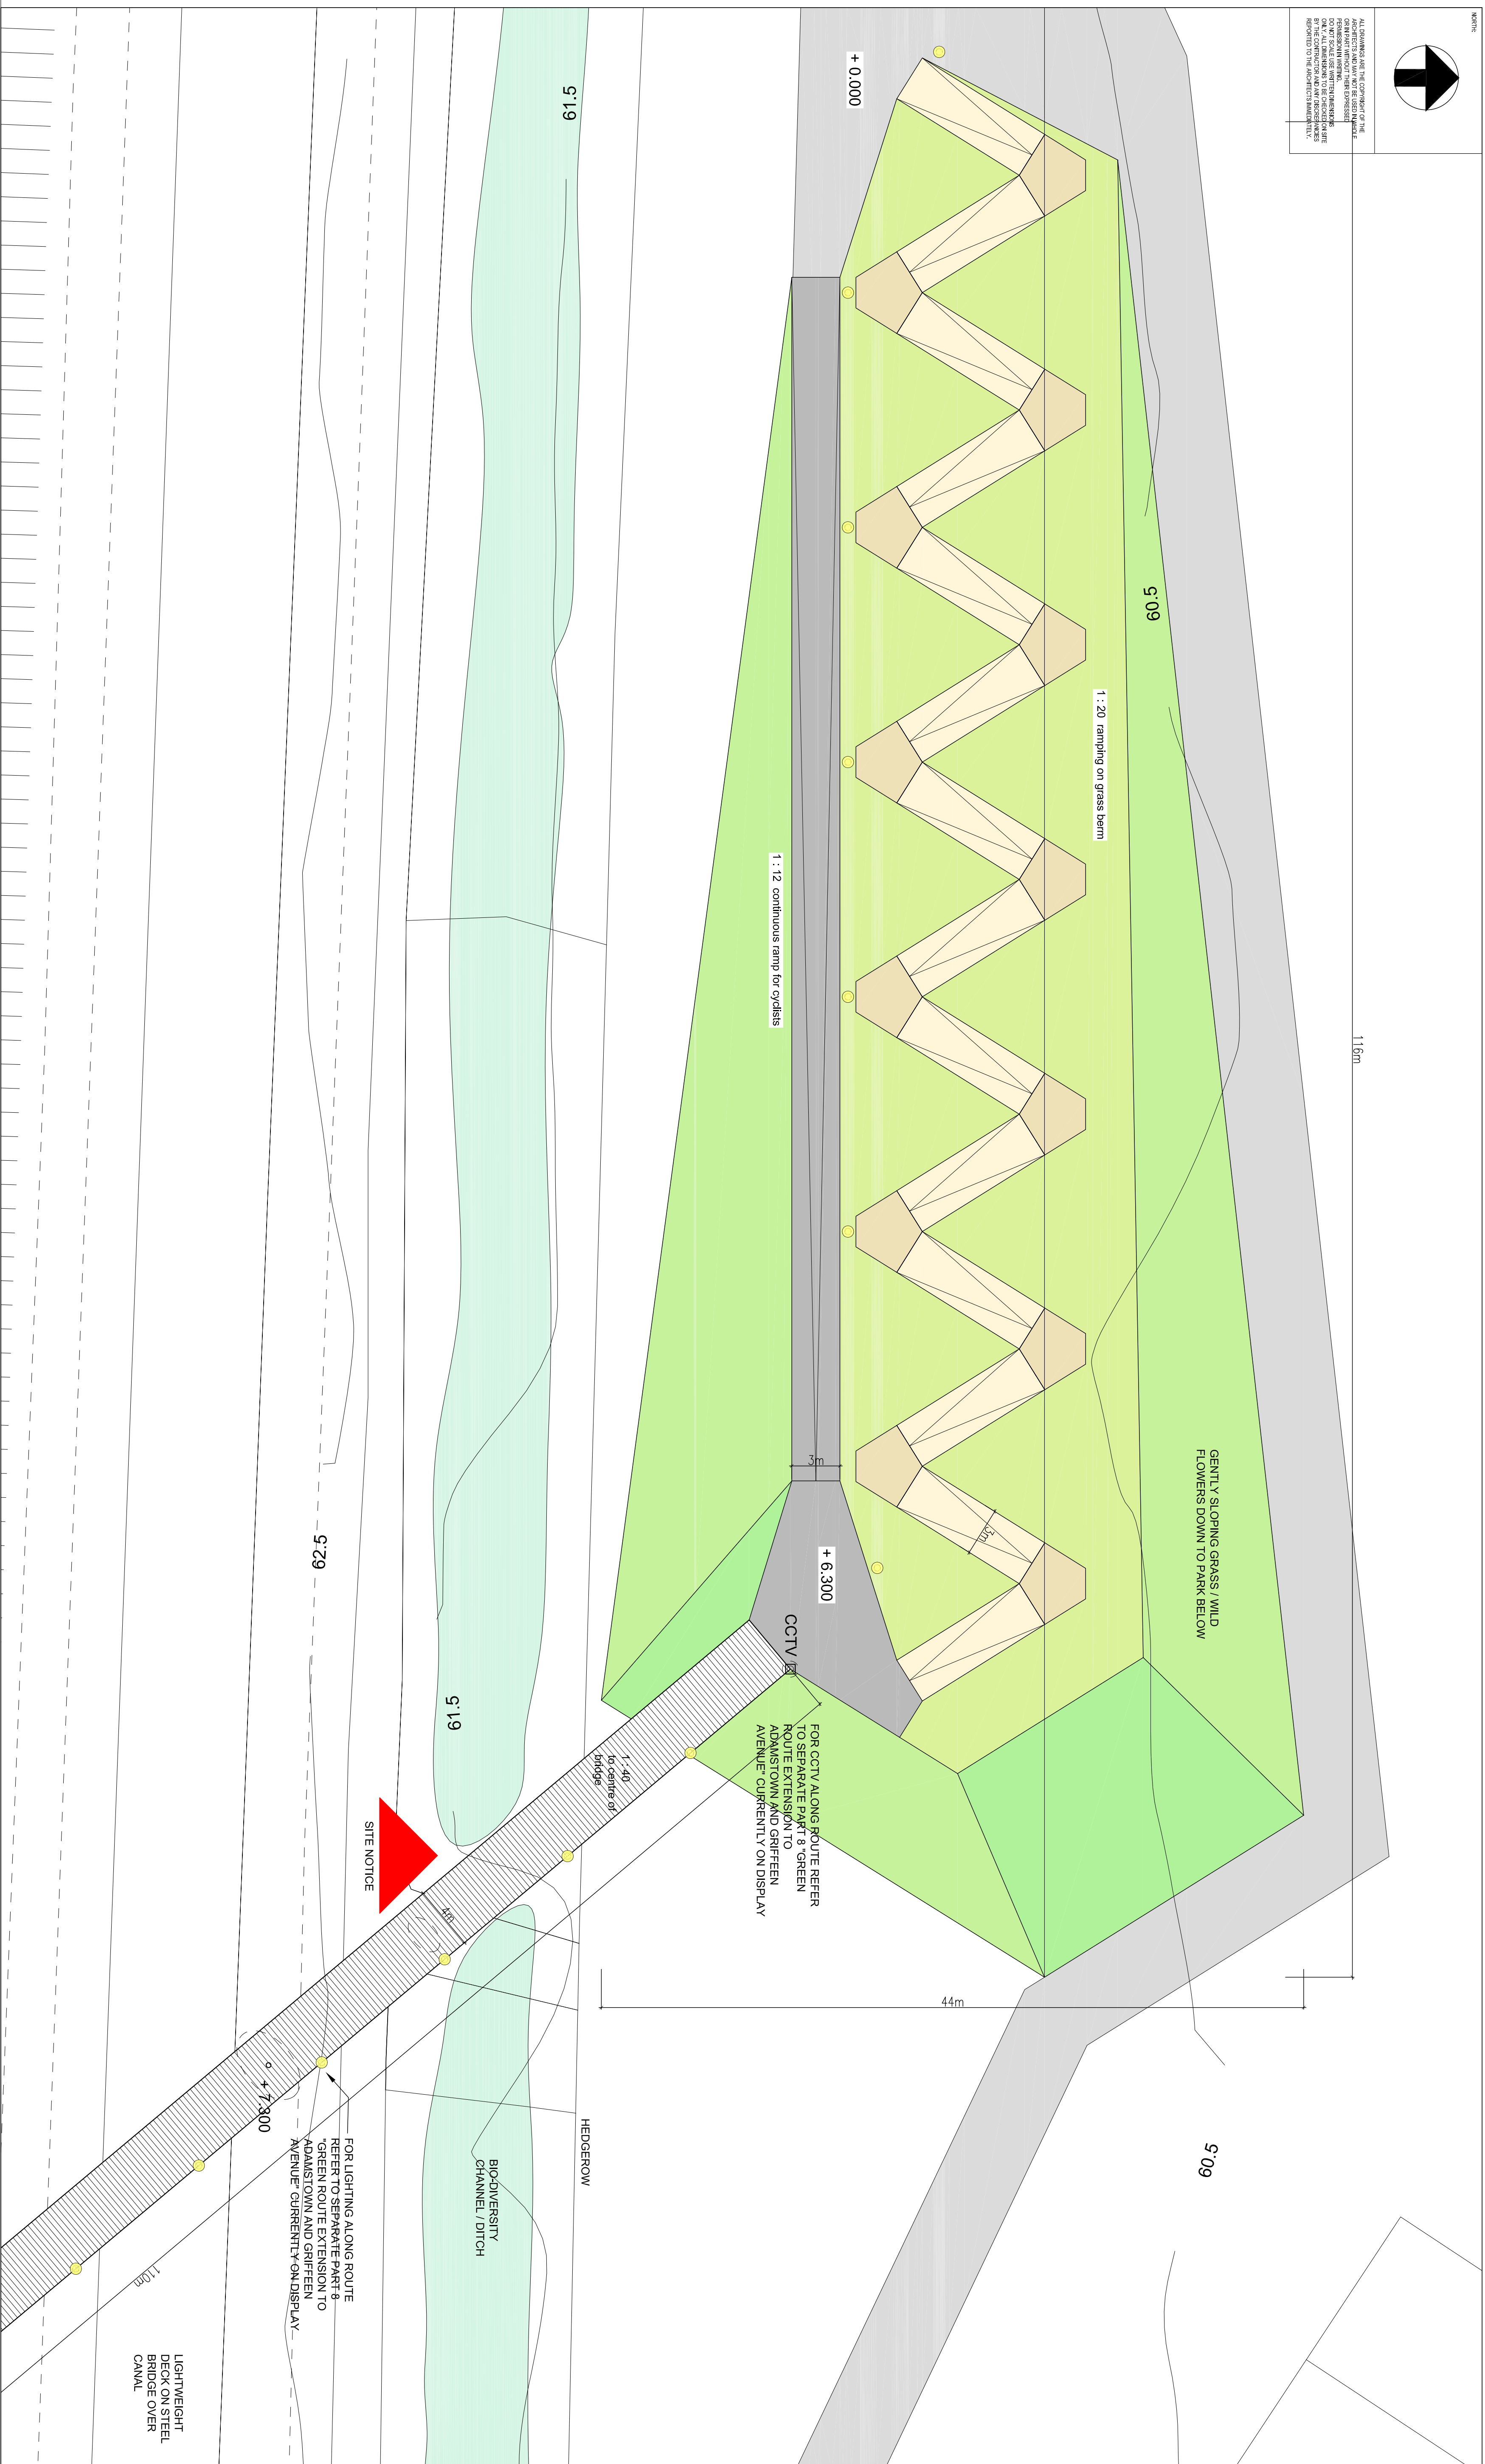

PROJECT

GRAND CANAL BRIDGE

DRAINAGE

CANAL BRIDGE
SHEET 3 of 6
OVERBRIDGE

PART 8

SCALES as shown @ A1



**Comhairle Contae
Átha Cliath Theas
South Dublin County Council**
Architects' Department,
County Hall, Tallaght,
Dublin 24.
Tel: 01 414 9000

County Architect - Eddie Conroy
B. Arch., M. Arch.Sc., FRAI.

Tel: 01 414 9000
County Architect - Eddie Connolly
B. Arch., M. Arch.Sc., FRIAI.