

PROJECT:

GRAND CANAL BRIDGE

DRAWING:



CANAL BRIDGE
SHEET 4 of 6
OVERBRIDGE

PART 8

SCALES as shown @ A1


Comhairle Contae
Atha Cliath Theas
South Dublin County Council
Architects' Department,
County Hall, Tallaght,
Dublin 24
Tel: 01 414 9000
County Architect - Eddie Conroy
B. Arch., M. Arch.Sc., F.R.A.I.

1 : 1,250 LAYOUT

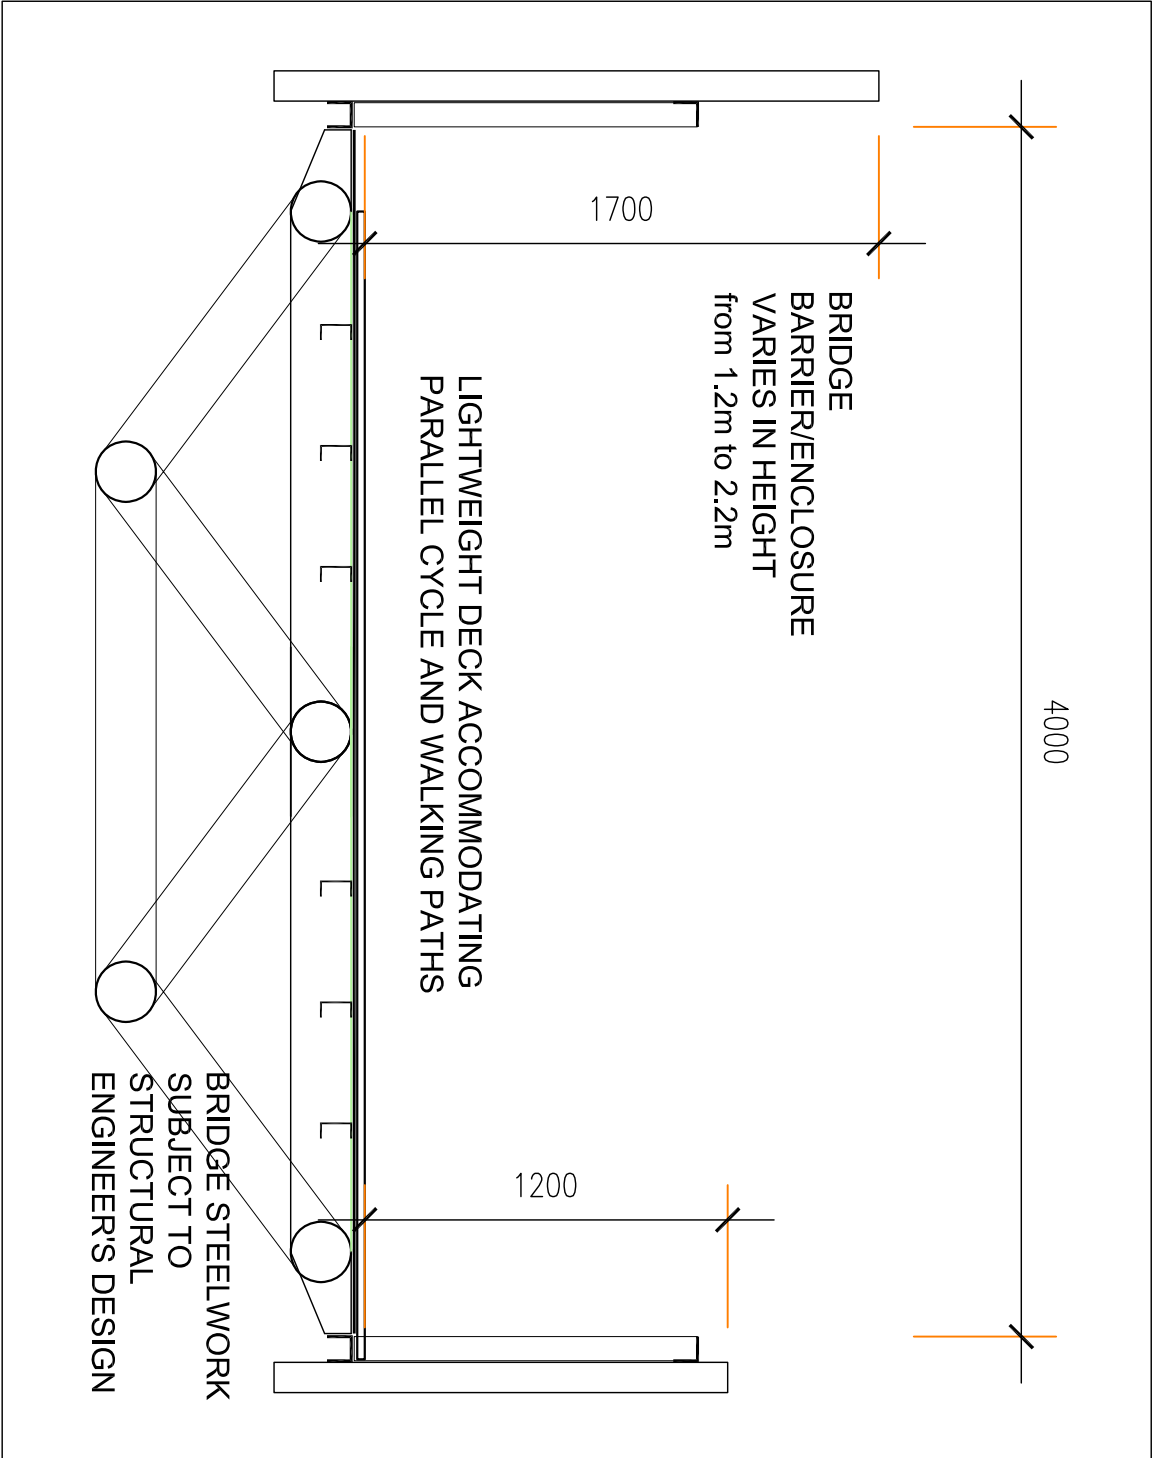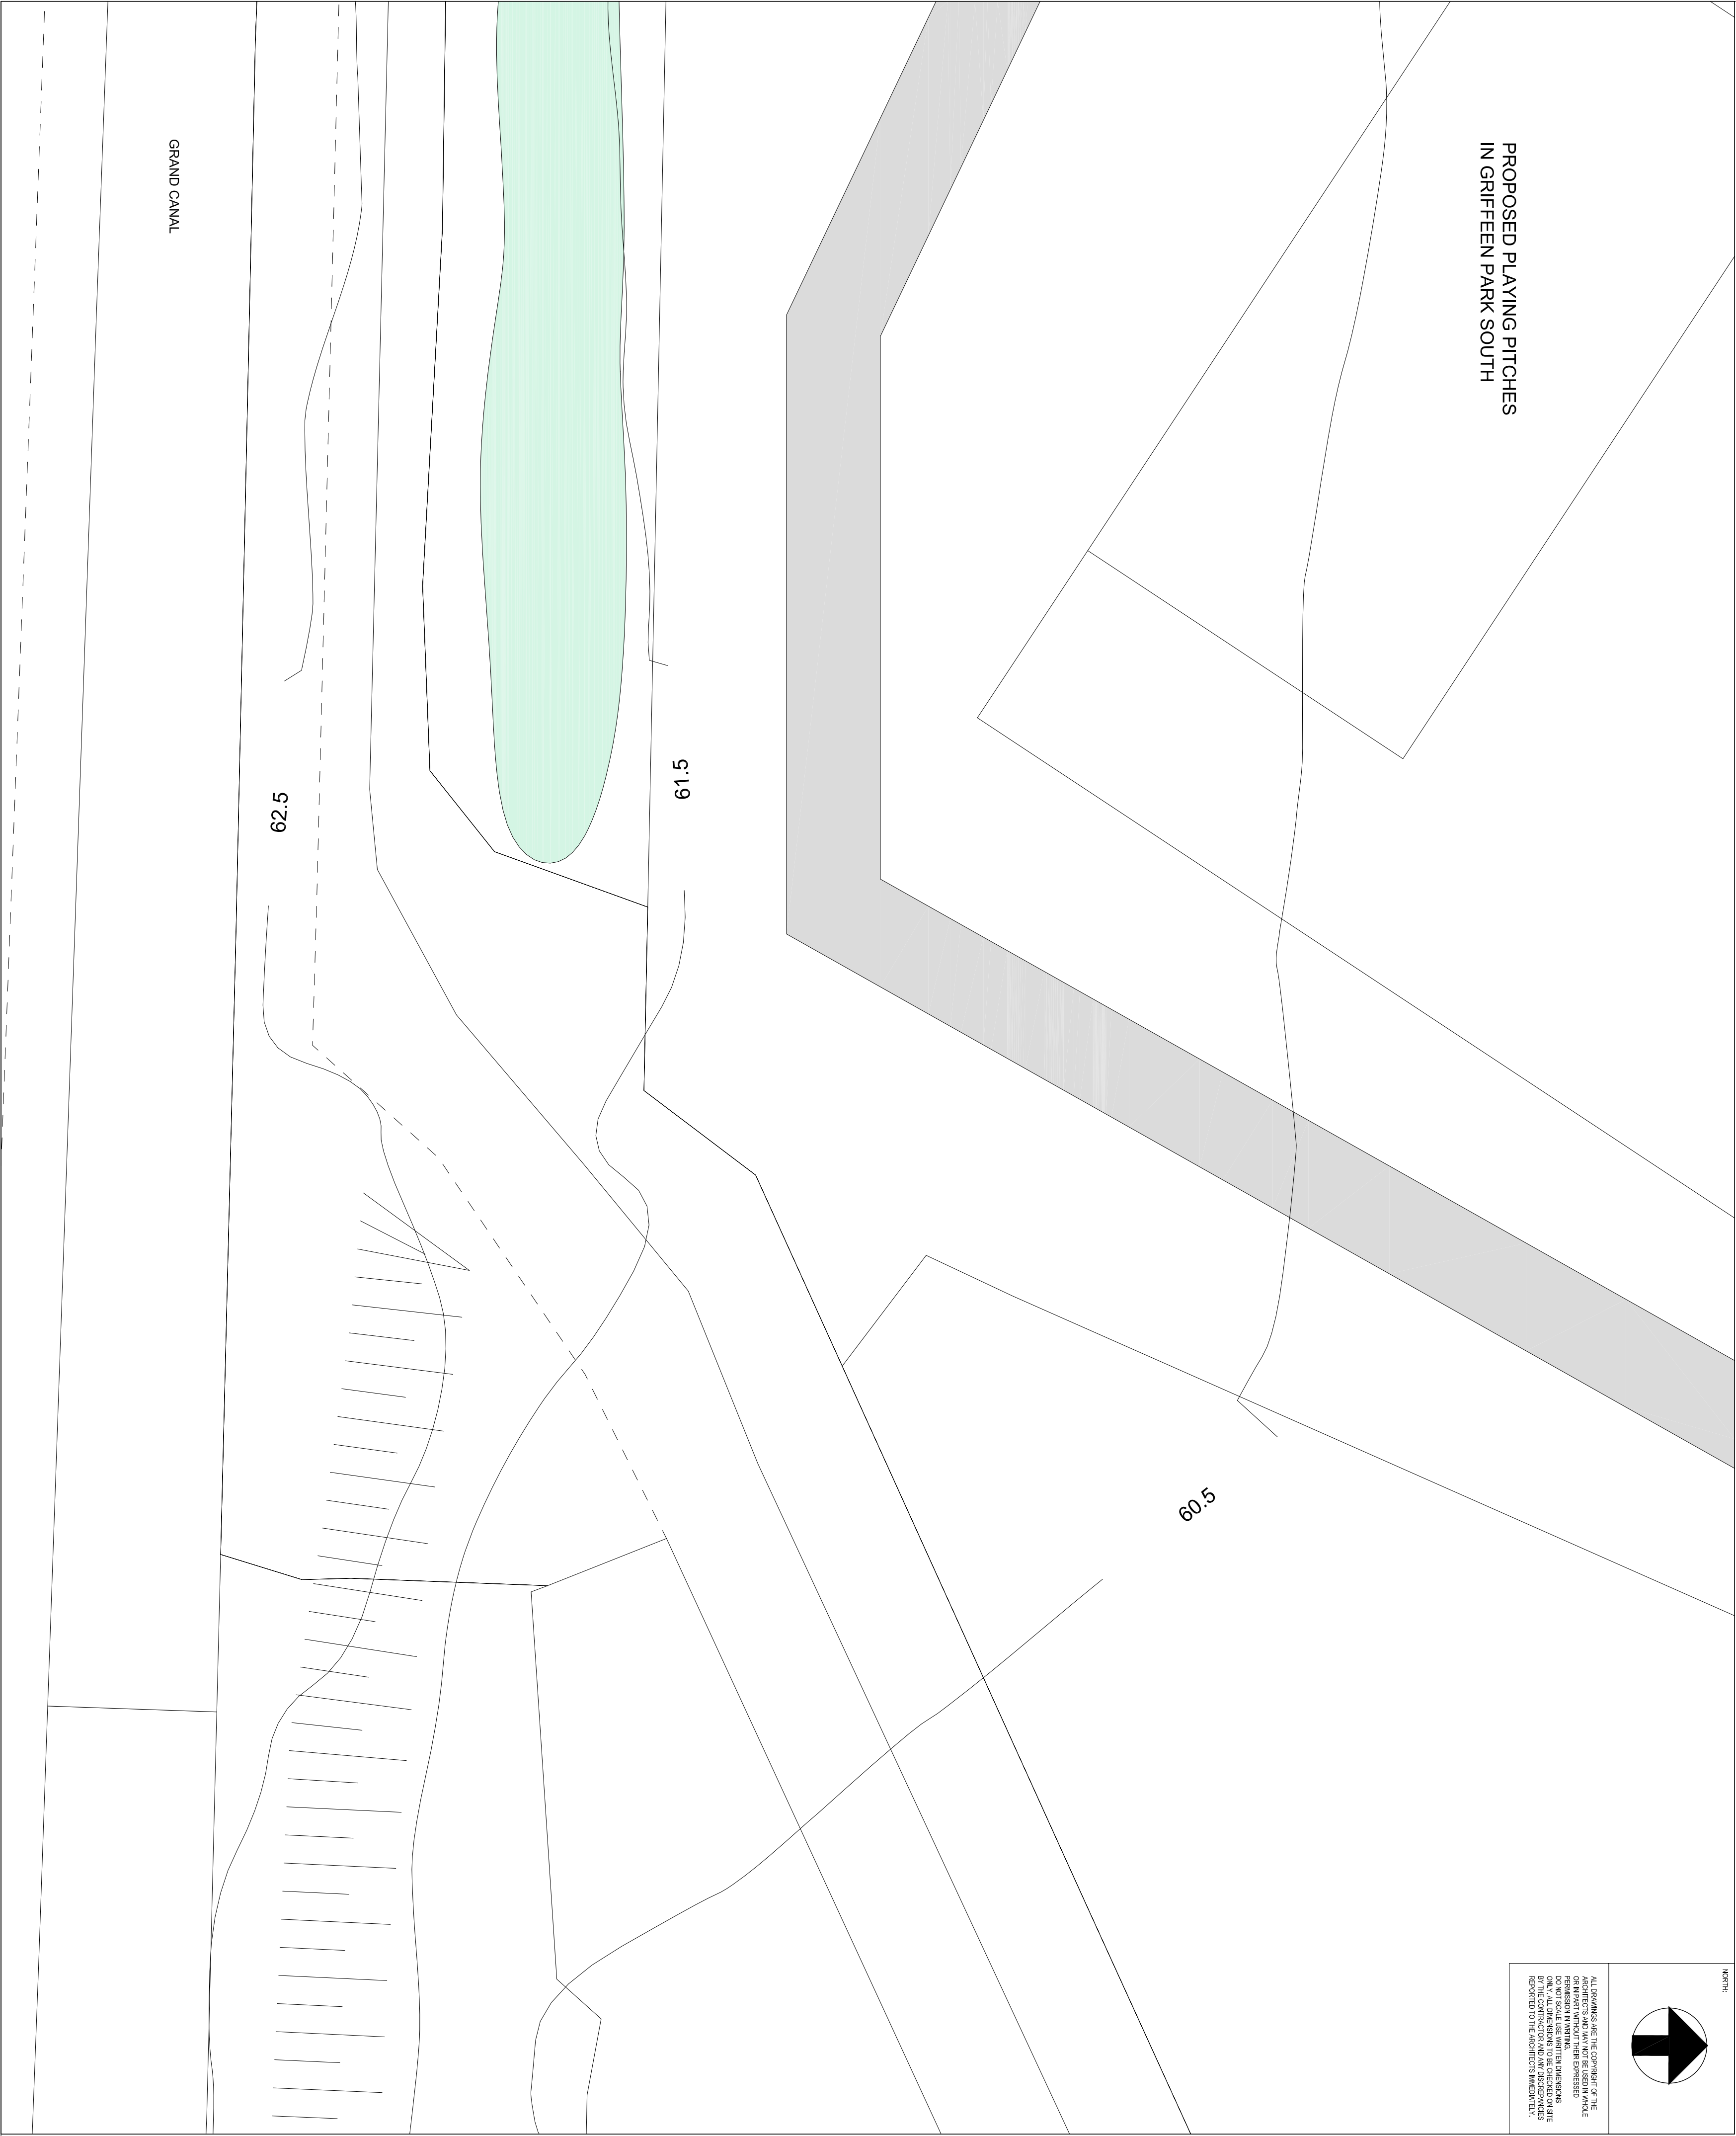

1 : 25 CROSS SECTION THRU' BRIDGE



LIGHTING TO BRIDGE
EXAMPLE OF TYPE OF LIGHTING BEING
CONSIDERED FOR BRIDGE