
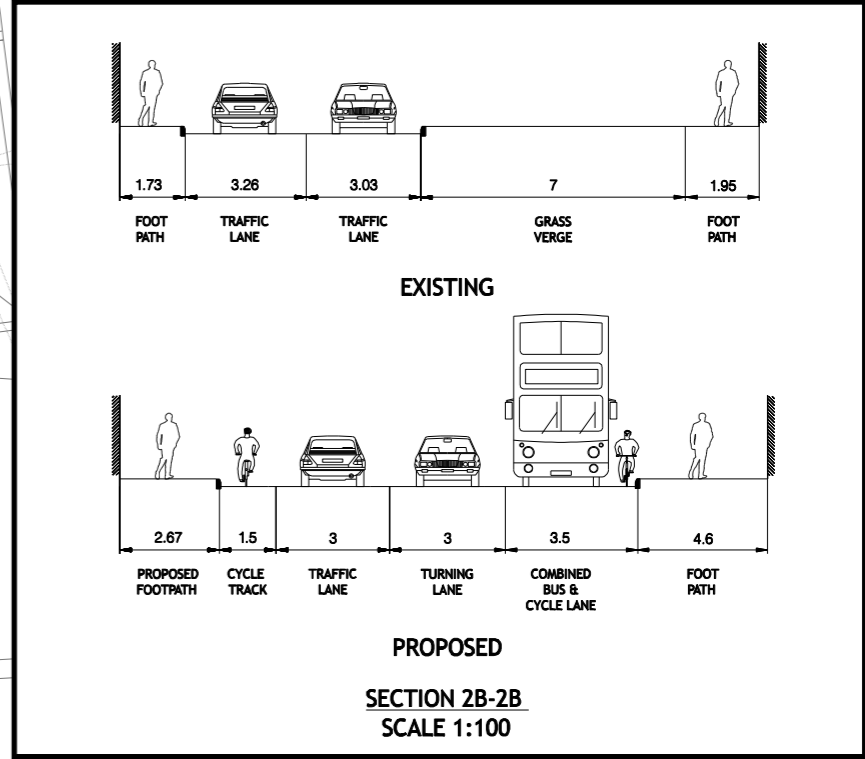


EXISTING OFF ROAD CYCLE TRACKS TO BE RELOCATED ON TO ON ROAD FACILITIES

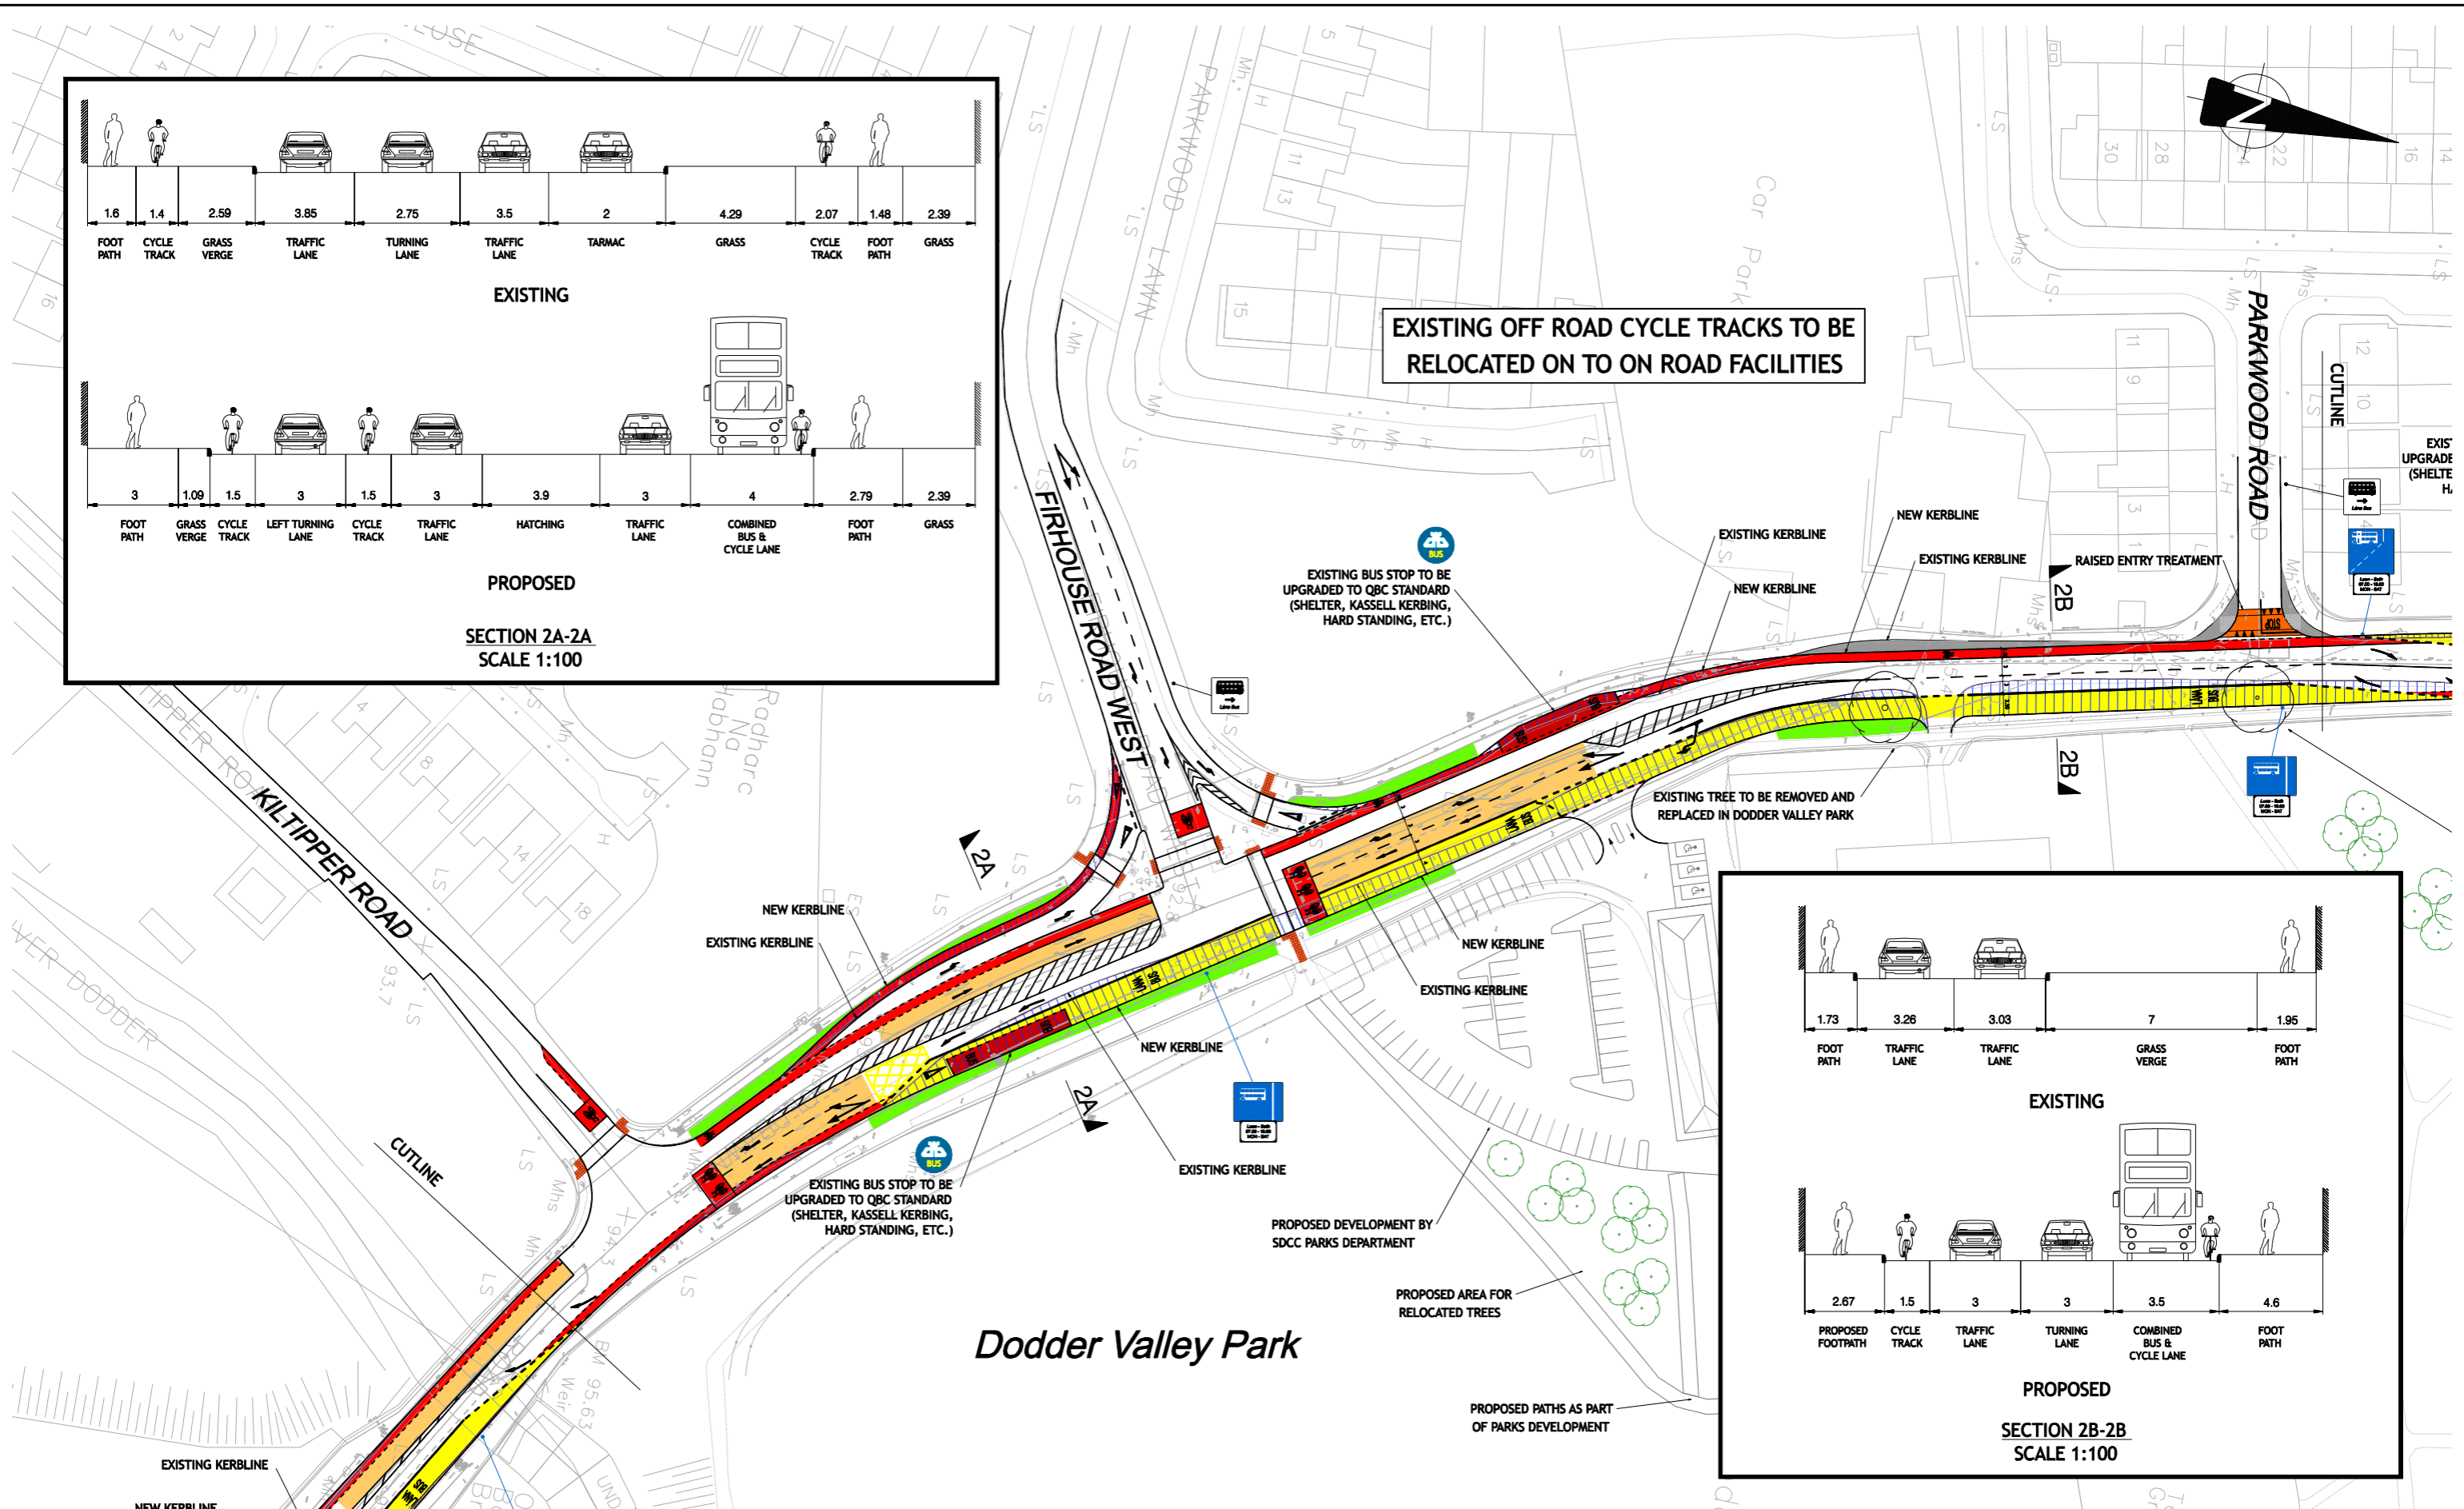

QUALITY BUS NETWORK PROJECT OFFICE
Ofíóg Thionscadal an Ghréasán Bus
 Verizon Building
 4th Floor,
 Lower Ernie Street,
 Dublin 2.
 Tel : + 353 (1) 6880100
 Fax : +353 (1) 6880127
 e-mail : qbnoffice@dublincity.ie
 Web : www.dublincity.ie

J. WALSH
 DIRECTOR OF SERVICES, SOUTH DUBLIN COUNTY COUNCIL

A. McELLIGOTT
 PROJECT MANAGER, QUALITY BUS NETWORK PROJECT OFFICE

NDP
 National Development Plan
 Transforming Ireland

dto
 Comhairle Contae
 South Dublin County Council
 Dublin Transportation Office

- BUS LANE
- CYCLE TRACK OFF ROAD
- CYCLE TRACK ON ROAD
- ENTRY TREATMENT
- BUS STOP
- NEW FOOTPATH
- CARRIAGEWAY WIDENING
- ANTISKID SURFACING
- GRASS AREA

KEY PLAN

© Ordnance Survey Ireland. All rights reserved. License number 2008/10/CCMA/SDCC

No.	Revision	Date	By	Chkd	App'd
	Stage				

Project Title
GREEN ROUTE QBC - OLD BAWN ROAD

Drawing Title
PROPOSED ROAD LAYOUT

Designed:	CAD File: T_QBN_419_DSL	Sheet
Drawn: NB / CM	Job No: T_QBN_419	2 OF 5
Checked: ABK	Scale: 1:500 @ A1	Drawing No:
Approved: AG	Date: 11 NOVEMBER 2009	T_QBN_419_DSL_002