


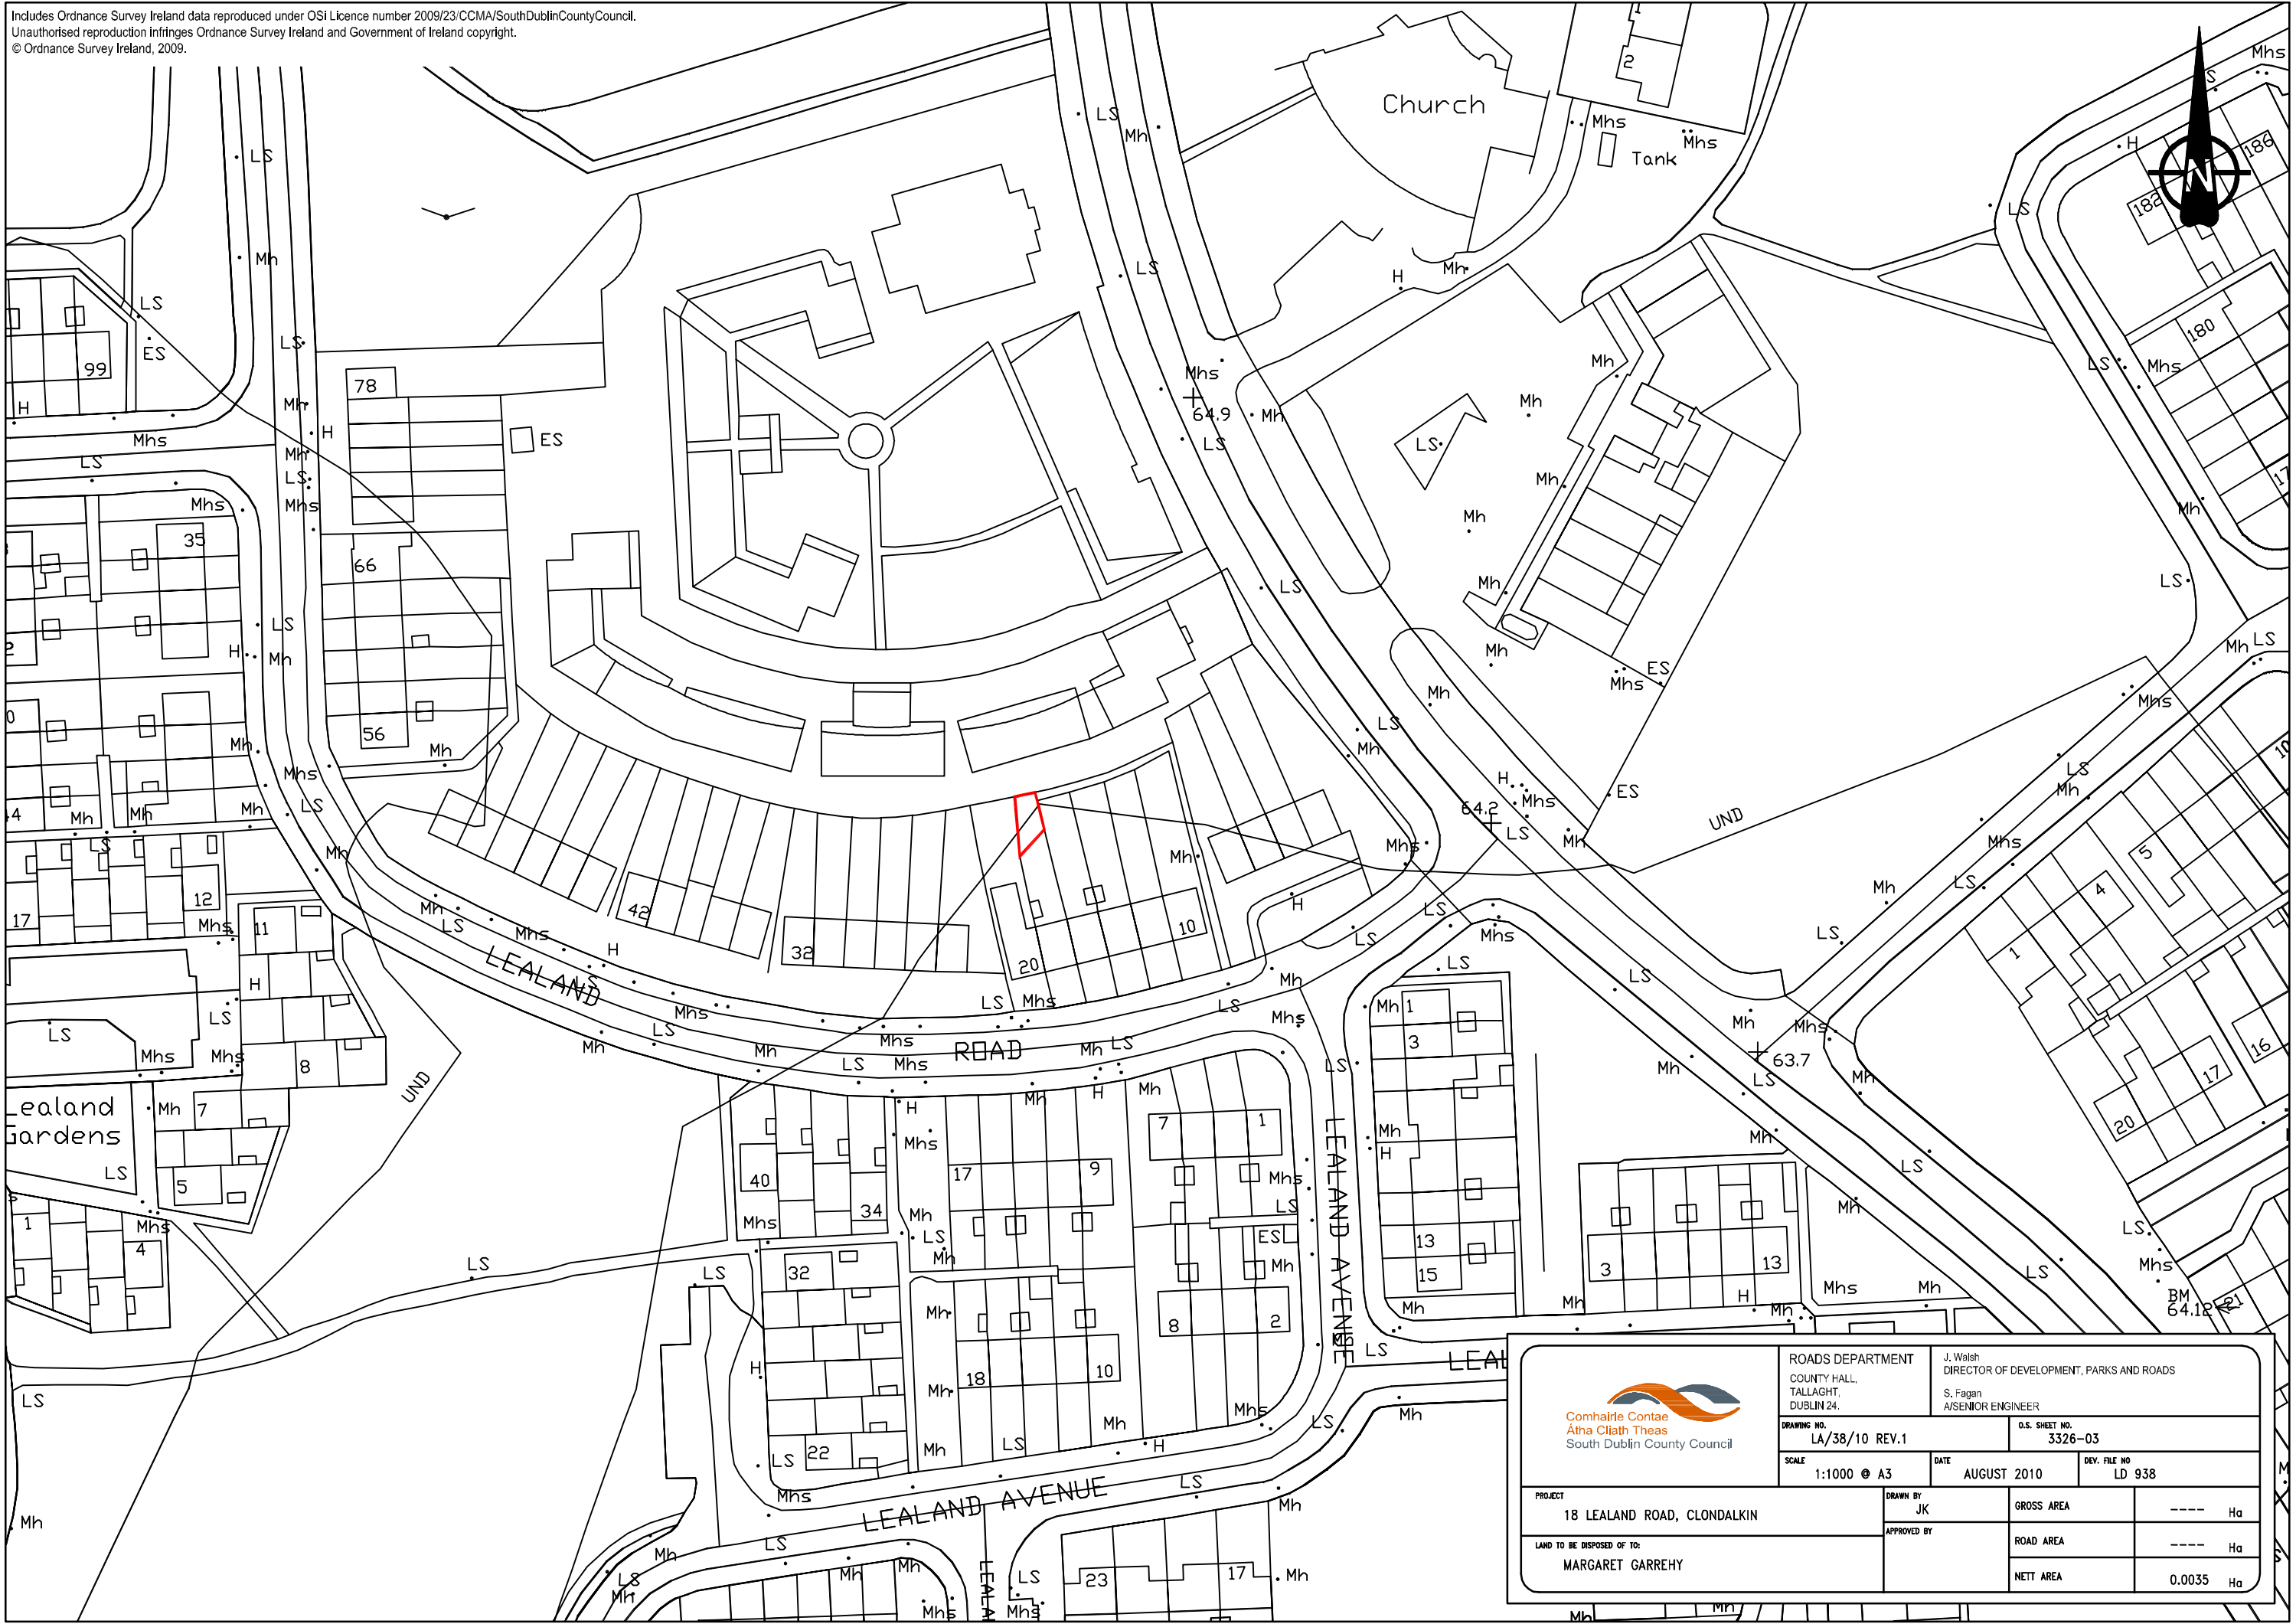

|                                                                                       |                                                             |                     |                                                                                           |                       |
|---------------------------------------------------------------------------------------|-------------------------------------------------------------|---------------------|-------------------------------------------------------------------------------------------|-----------------------|
|  | ROADS DEPARTMENT<br>COUNTY HALL,<br>TALLAGHT,<br>DUBLIN 24. |                     | J. Walsh<br>DIRECTOR OF DEVELOPMENT, PARKS AND ROADS<br><br>S. Fagan<br>A/SENIOR ENGINEER |                       |
|                                                                                       | DRAWING NO.<br>LA/38/10 REV.1                               |                     | O.S. SHEET NO.<br>3326-03                                                                 |                       |
|                                                                                       | SCALE<br>1:1000 @ A3                                        | DATE<br>AUGUST 2010 | DEV. FILE NO.<br>LD 938                                                                   |                       |
|                                                                                       | PROJECT<br>18 LEALAND ROAD, CLONDALKIN                      |                     | DRAWN BY<br>JK                                                                            | GROSS AREA<br>---- Ha |
| LAND TO BE DISPOSED OF TO:<br>MARGARET GARREHY                                        |                                                             | APPROVED BY         | ROAD AREA<br>---- Ha                                                                      |                       |
|                                                                                       |                                                             |                     | NETT AREA<br>0.0035 Ha                                                                    |                       |