


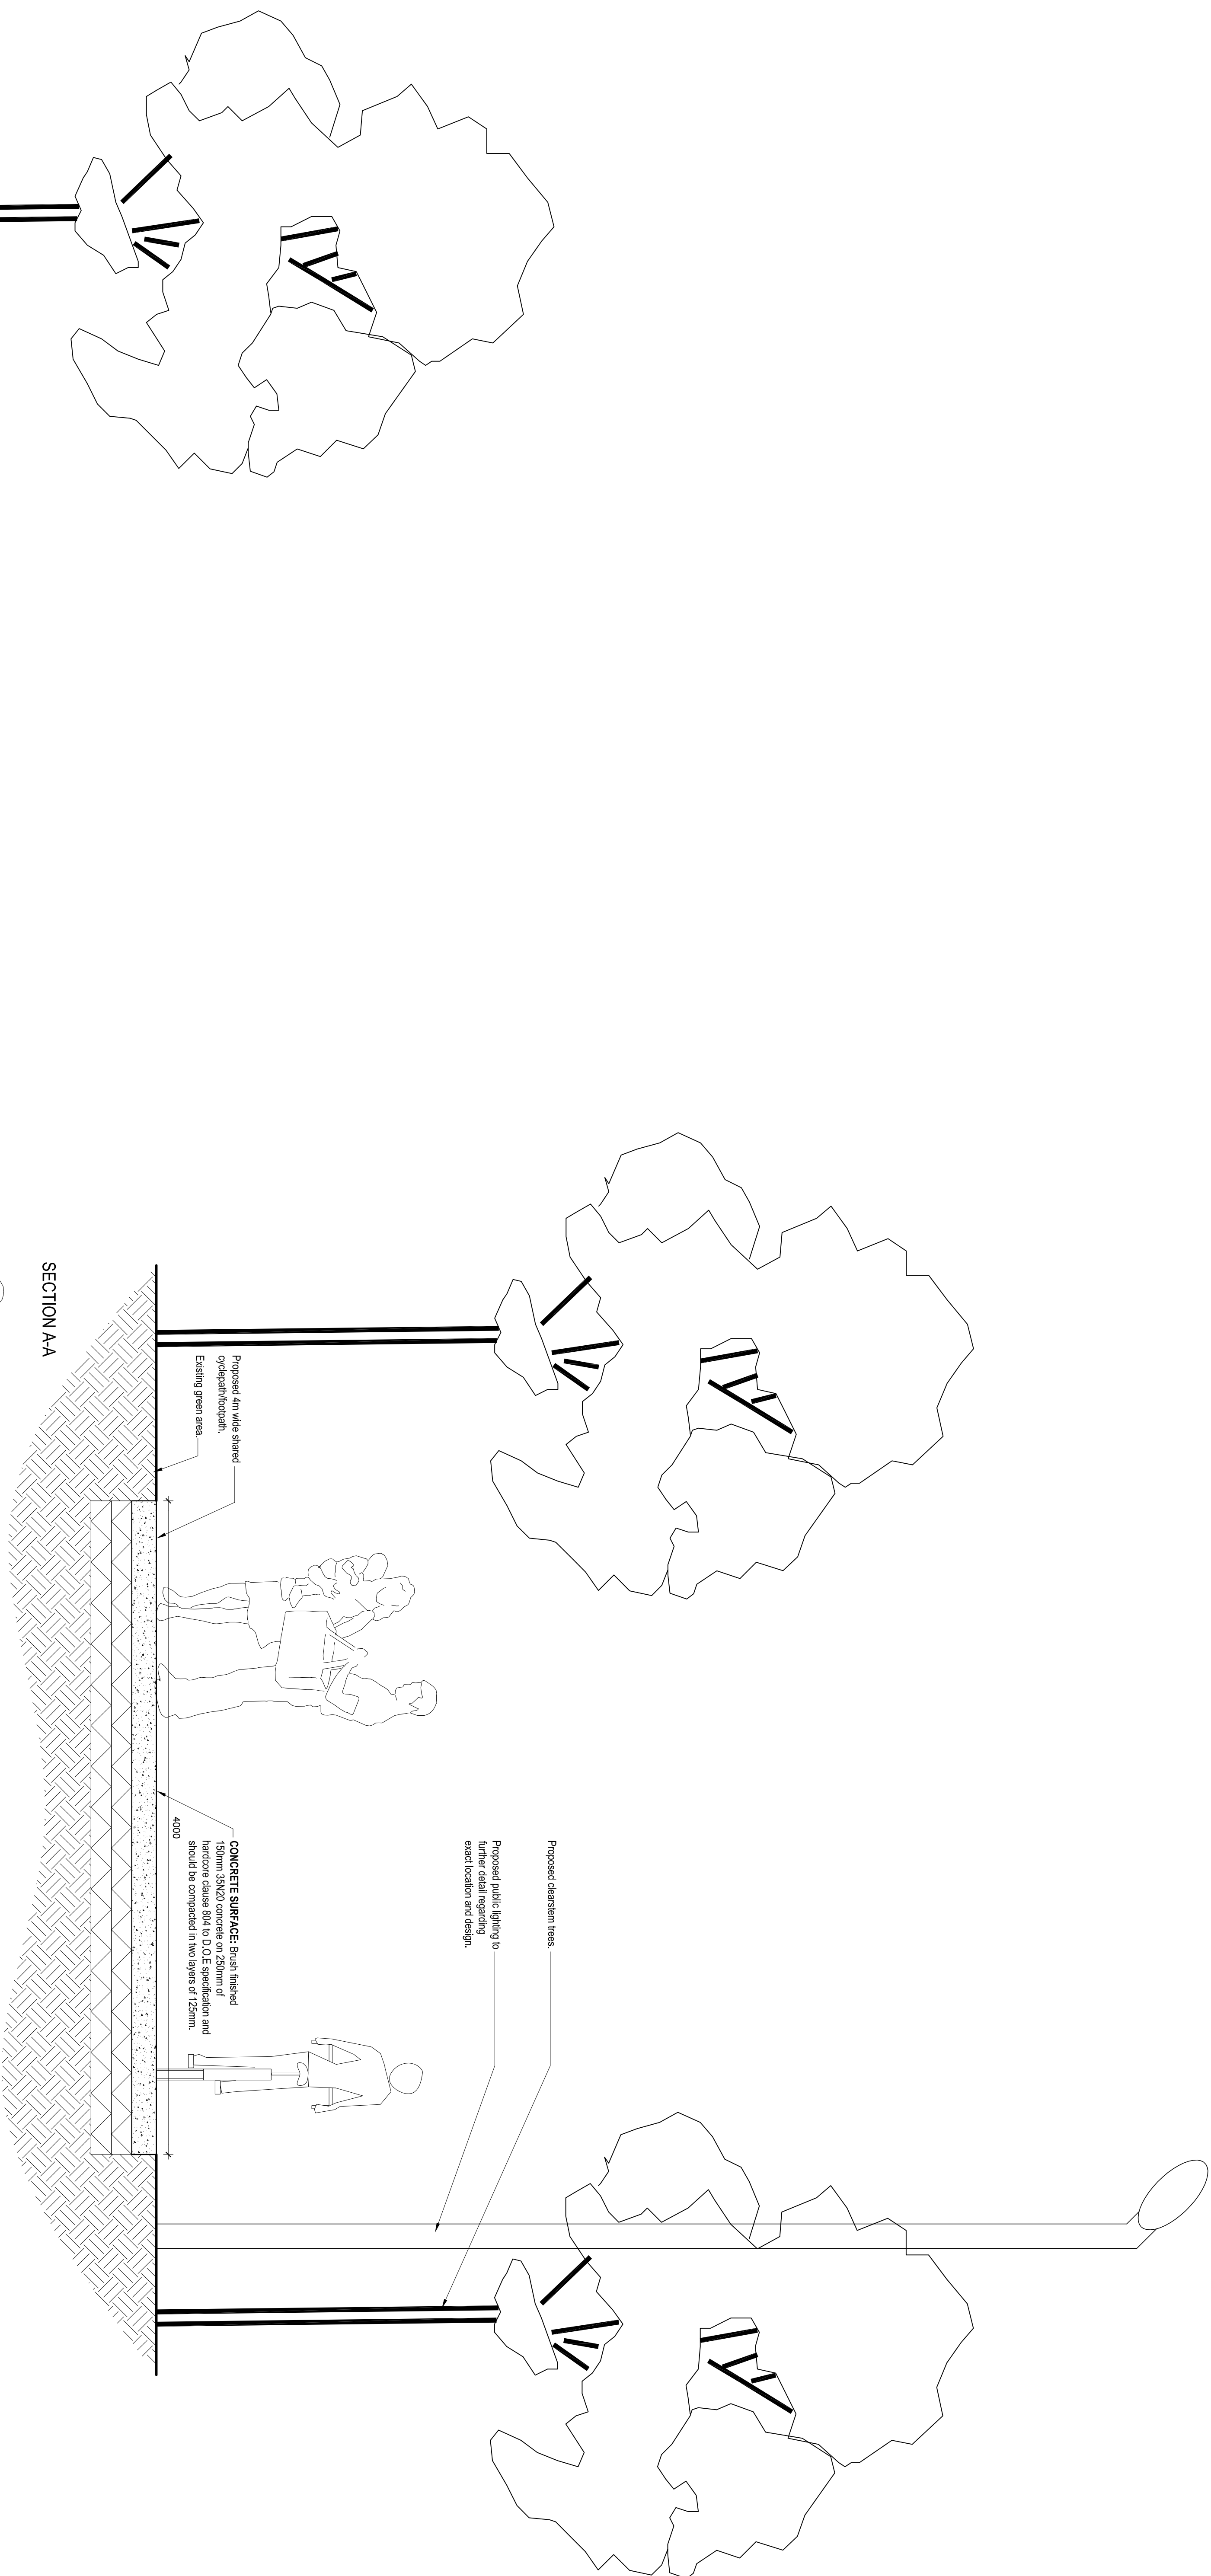

SECTION A-A

SECTION B-B

Proposed clearway trees.

Existing grass area.

Proposed concrete block low wall.

338

CONCRETE SURFACE: Brush finished 150mm 38N20 concrete on 250mm of hardcore class 80/4 to D.O.E. specification and should be compacted in two layers of 125mm.

Proposed bollards @ 1500mm centres.

Existing road.

150

Proposed clearstem trees

Proposed clearstem trees

— **CONCRETE SURFACE:** Brush finished 150mm 35N20 concrete on 250mm of hardcore clause 804 to D.O.E specification and should be compacted in two layers of 125mm.

00

[illegible]