


WELLINGTON LANE - WHITEHALL ROAD CYCLE TRACK SCHEME

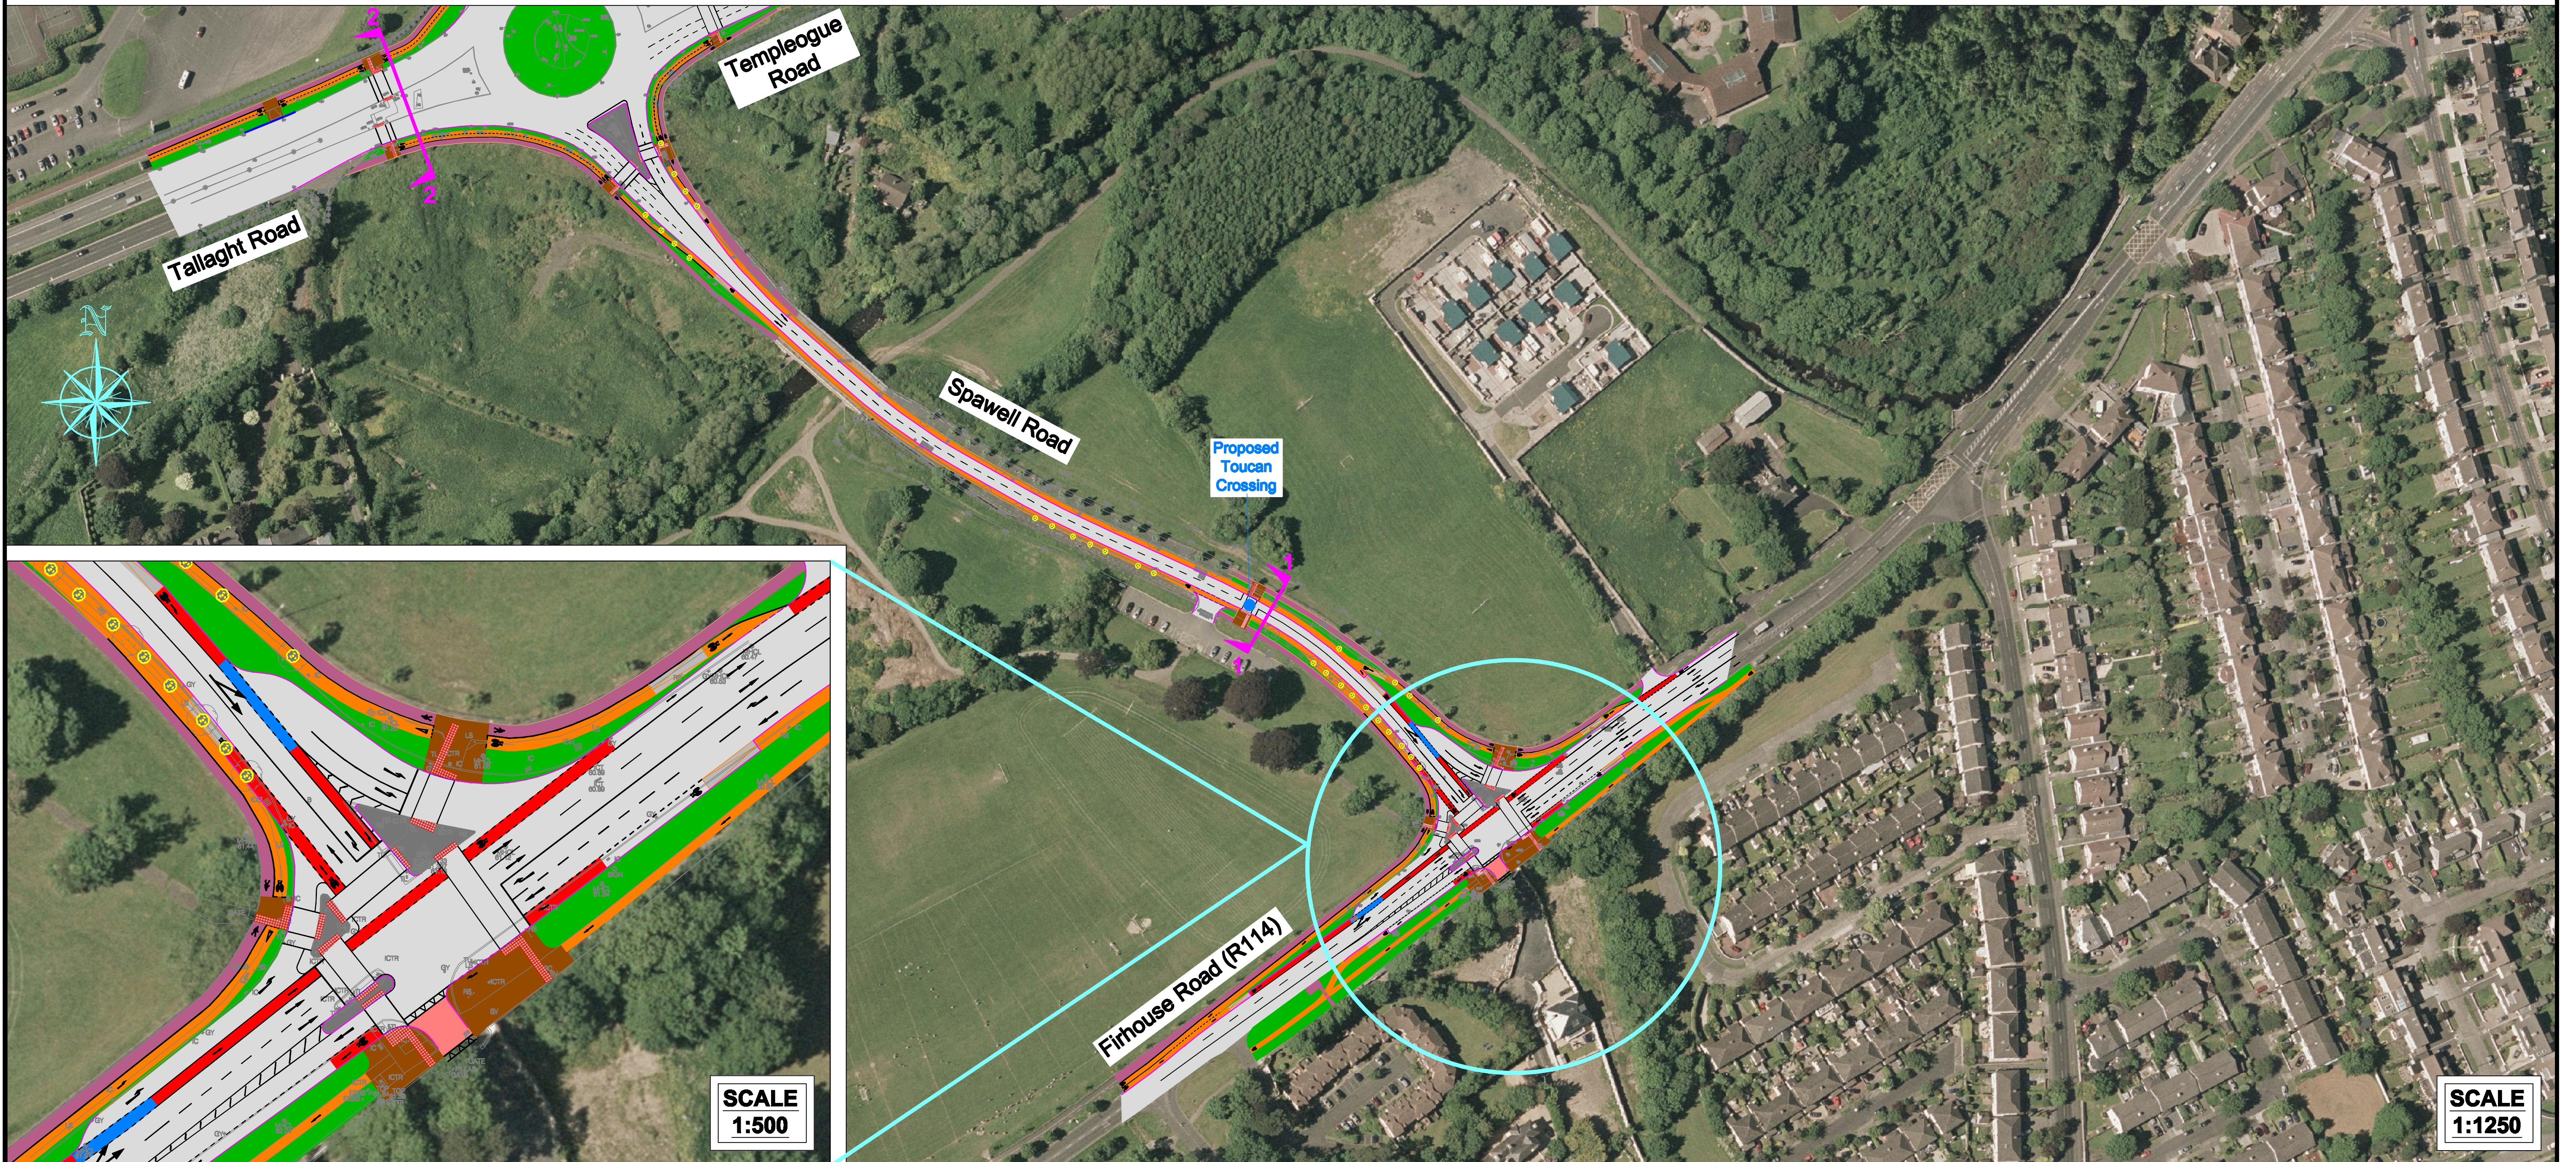

RECOMMENDED SCHEME - PROPOSED LAYOUT SHEET 1 OF 7

LEGEND:

MANDATORY CYCLE LANE (ON ROAD) -

ADVISORY CYCLE LANE (ON ROAD) -

RED COLOURED SURFACING

RAISED CYCLE TRACK / -
OFF ROAD CYCLETRACK

VEHICLE WEAVING AREA

PROPOSED FOOTPATH -

PROPOSED GRASS VERGE -

PROPOSED CARRIAGEWAY -

PROPOSED CYCLE RAMPS -

PROPOSED SHARED AREA -

PROPOSED CONTROLLED/
UNCONTROLLED TACTILE PAVING -

PROPOSED RAISED ENTRY TREATMENT /
6m WIDE RAISED CARRIAGEWAY -

EXISTING TREE TO BE REPLACED

PROPOSED KASSEL KERB -

PROPOSED NEW KERB LINE -

PROPOSED DROPPED KERB -

PROPOSED RAISED ENTRY TREATMENT /
6m WIDE RAISED CARRIAGEWAY -

EXISTING TREE TO BE REPLACED

PROPOSED KASSEL KERB -

PROPOSED NEW KERB LINE -


PROPOSED DROPPED KERB -

PROPOSED RAISED ENTRY TREATMENT /
6m WIDE RAISED CARRIAGEWAY -

EXISTING TREE TO BE REPLACED

NOTE:

ALL EFFECTED TREES ARE TO BE REPLACED

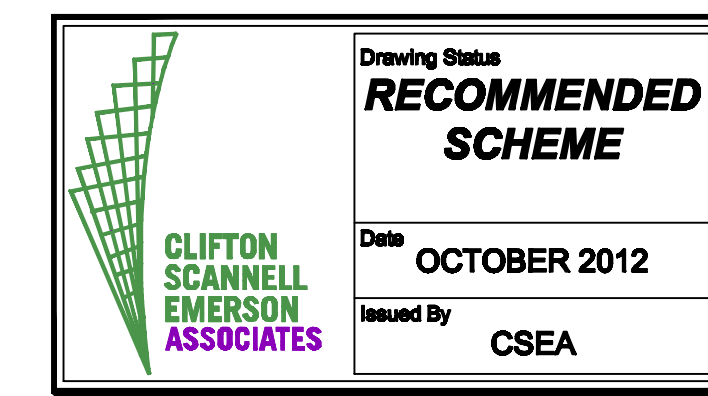

Revision	Description	Date
1	COMHAIRLE CONTAE ATHA CLIATH THEAS SOUTH DUBLIN COUNTY COUNCIL	
2	WELLINGTON LANE - WHITEHALL ROAD CYCLE TRACK SCHEME	
3	RECOMMENDED SCHEME PROPOSED LAYOUT	
4	CP	OCTOBER 2012
5	PL	AS SHOWN @ A1
6	11_136_066	