


Sign W130 denotes Road Hump
Sign W140 denotes pedestrians

Gradient to entry and exit
of the ramp to be 1:15
Top of Ramp to be 2.5m wide.
Ramp to be constructed of DBM basecourse
finished with 40mm asphalt

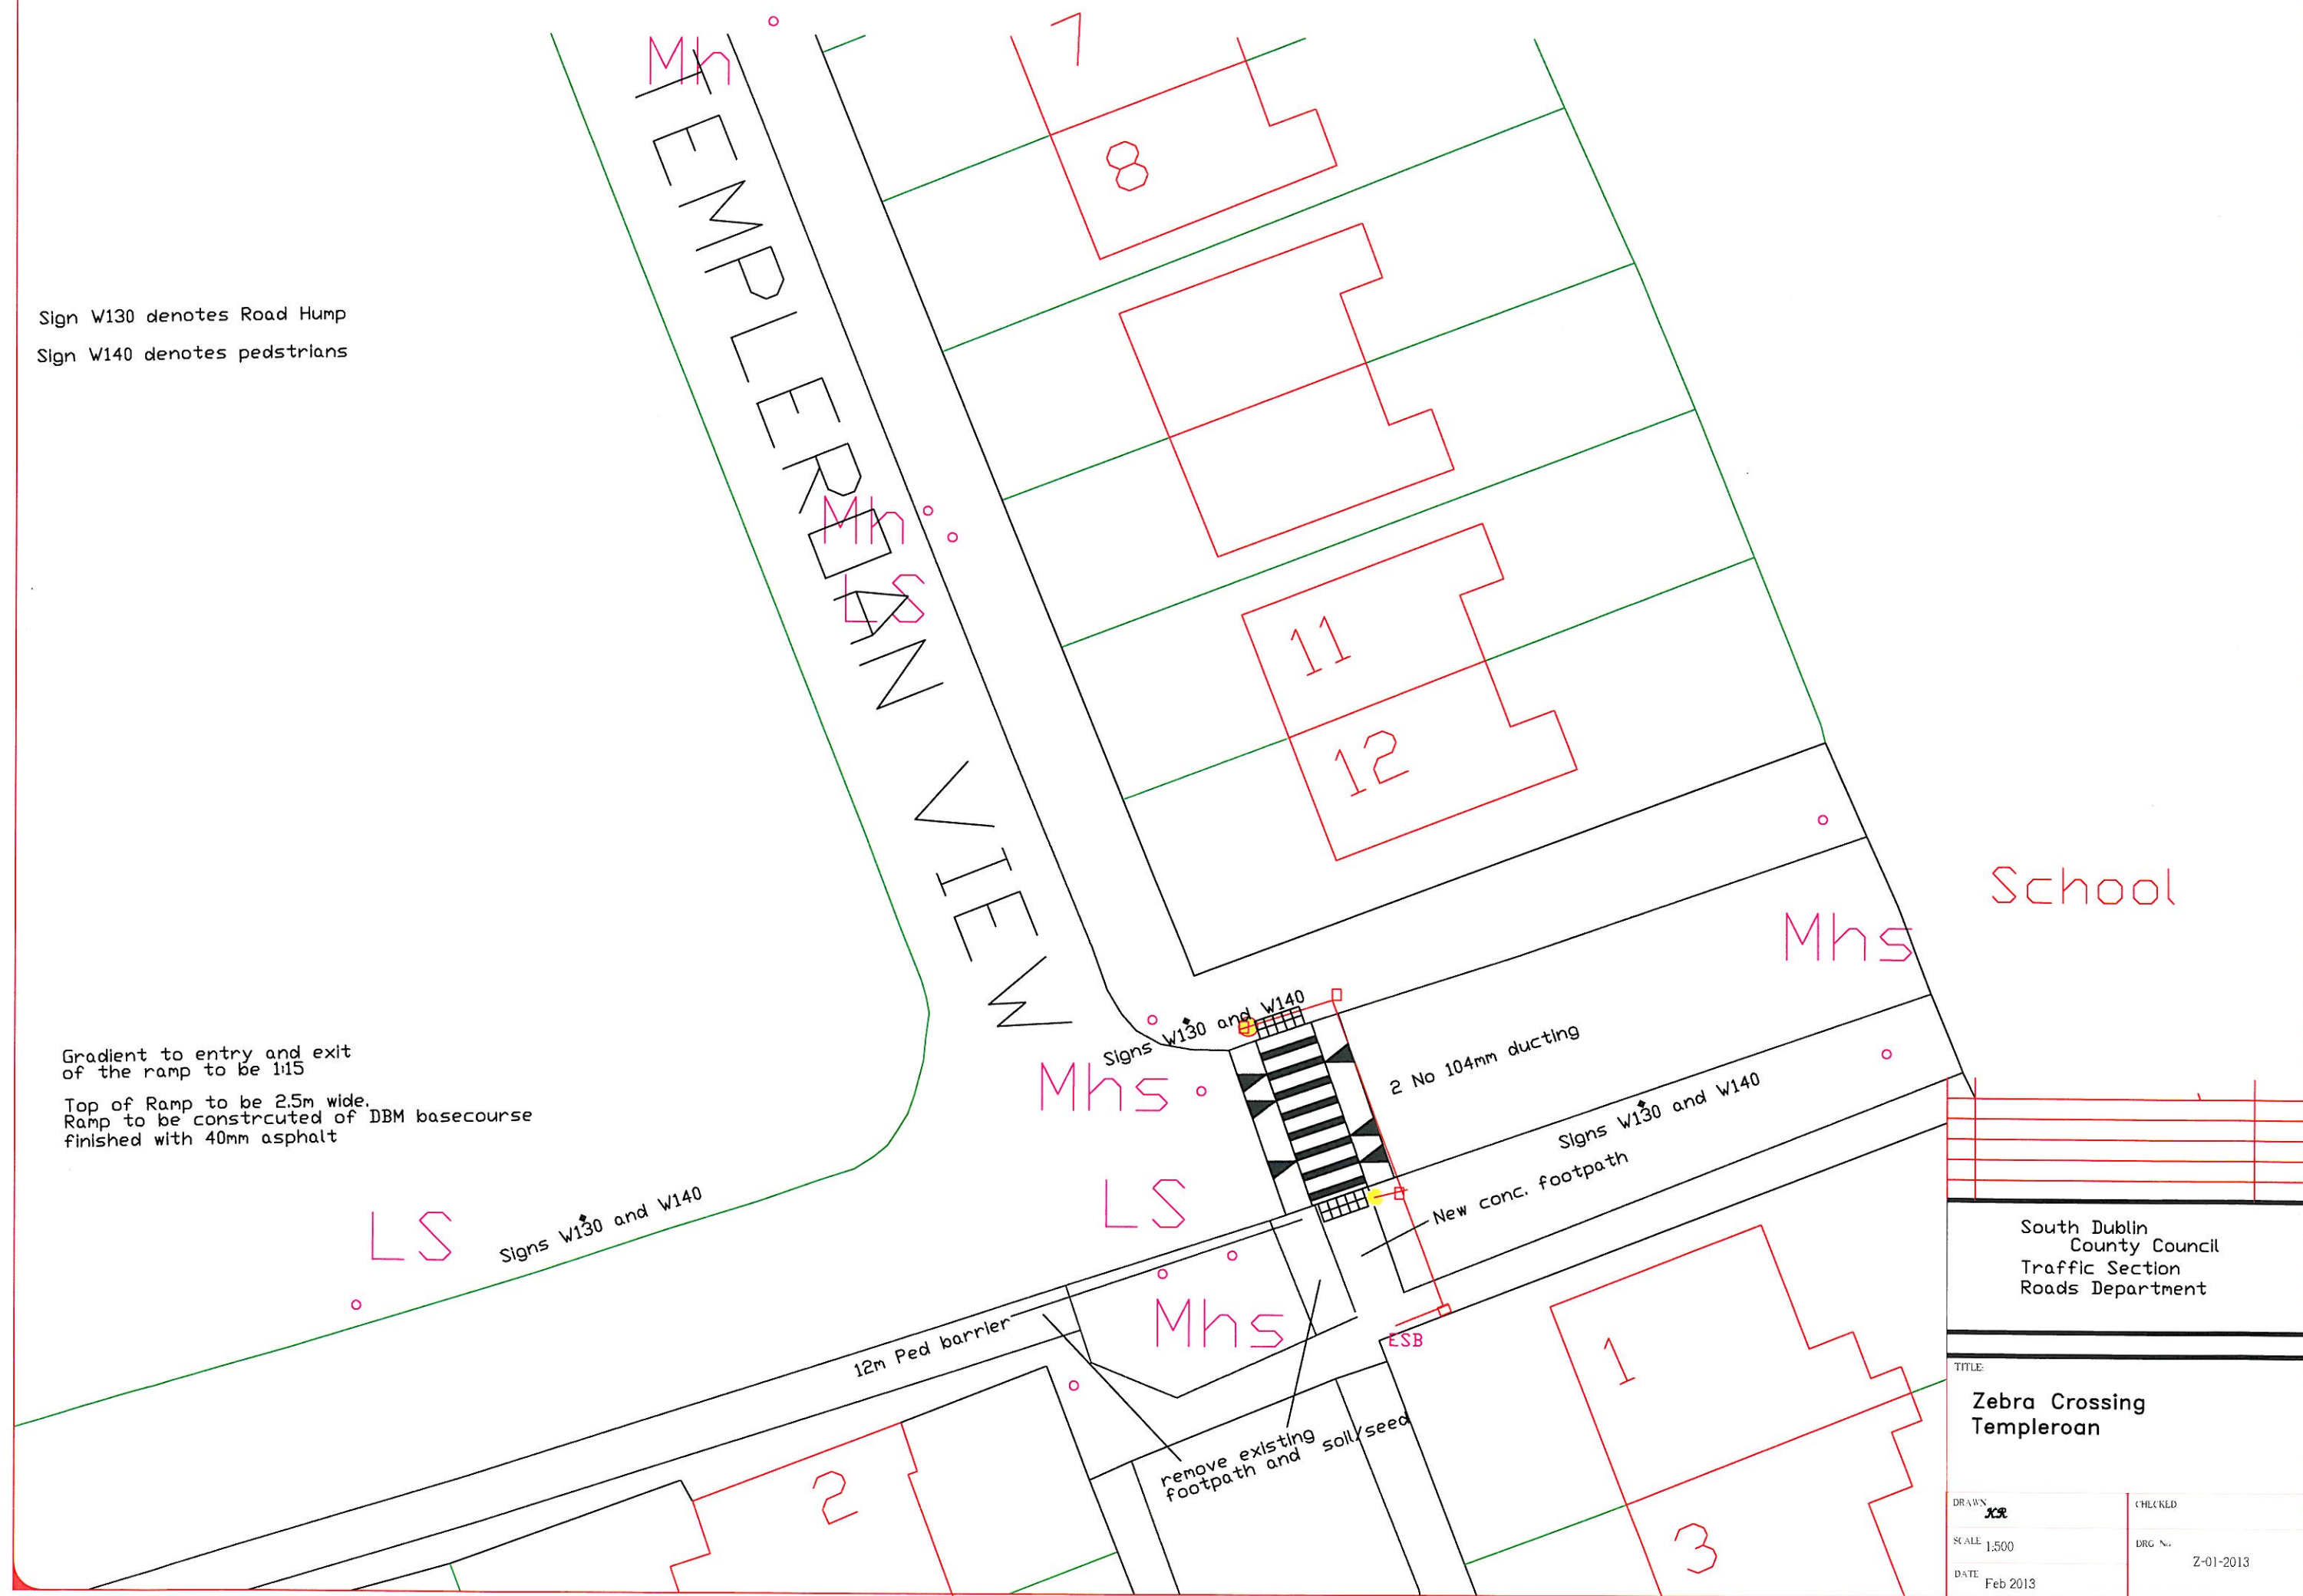

South Dublin County Council Traffic Section Roads Department	
TITLE: Zebra Crossing Templeroan	
DRAWN XX	CHECKED
SCALE 1:500	DRG No.
DATE Feb 2013	Z-01-2013