


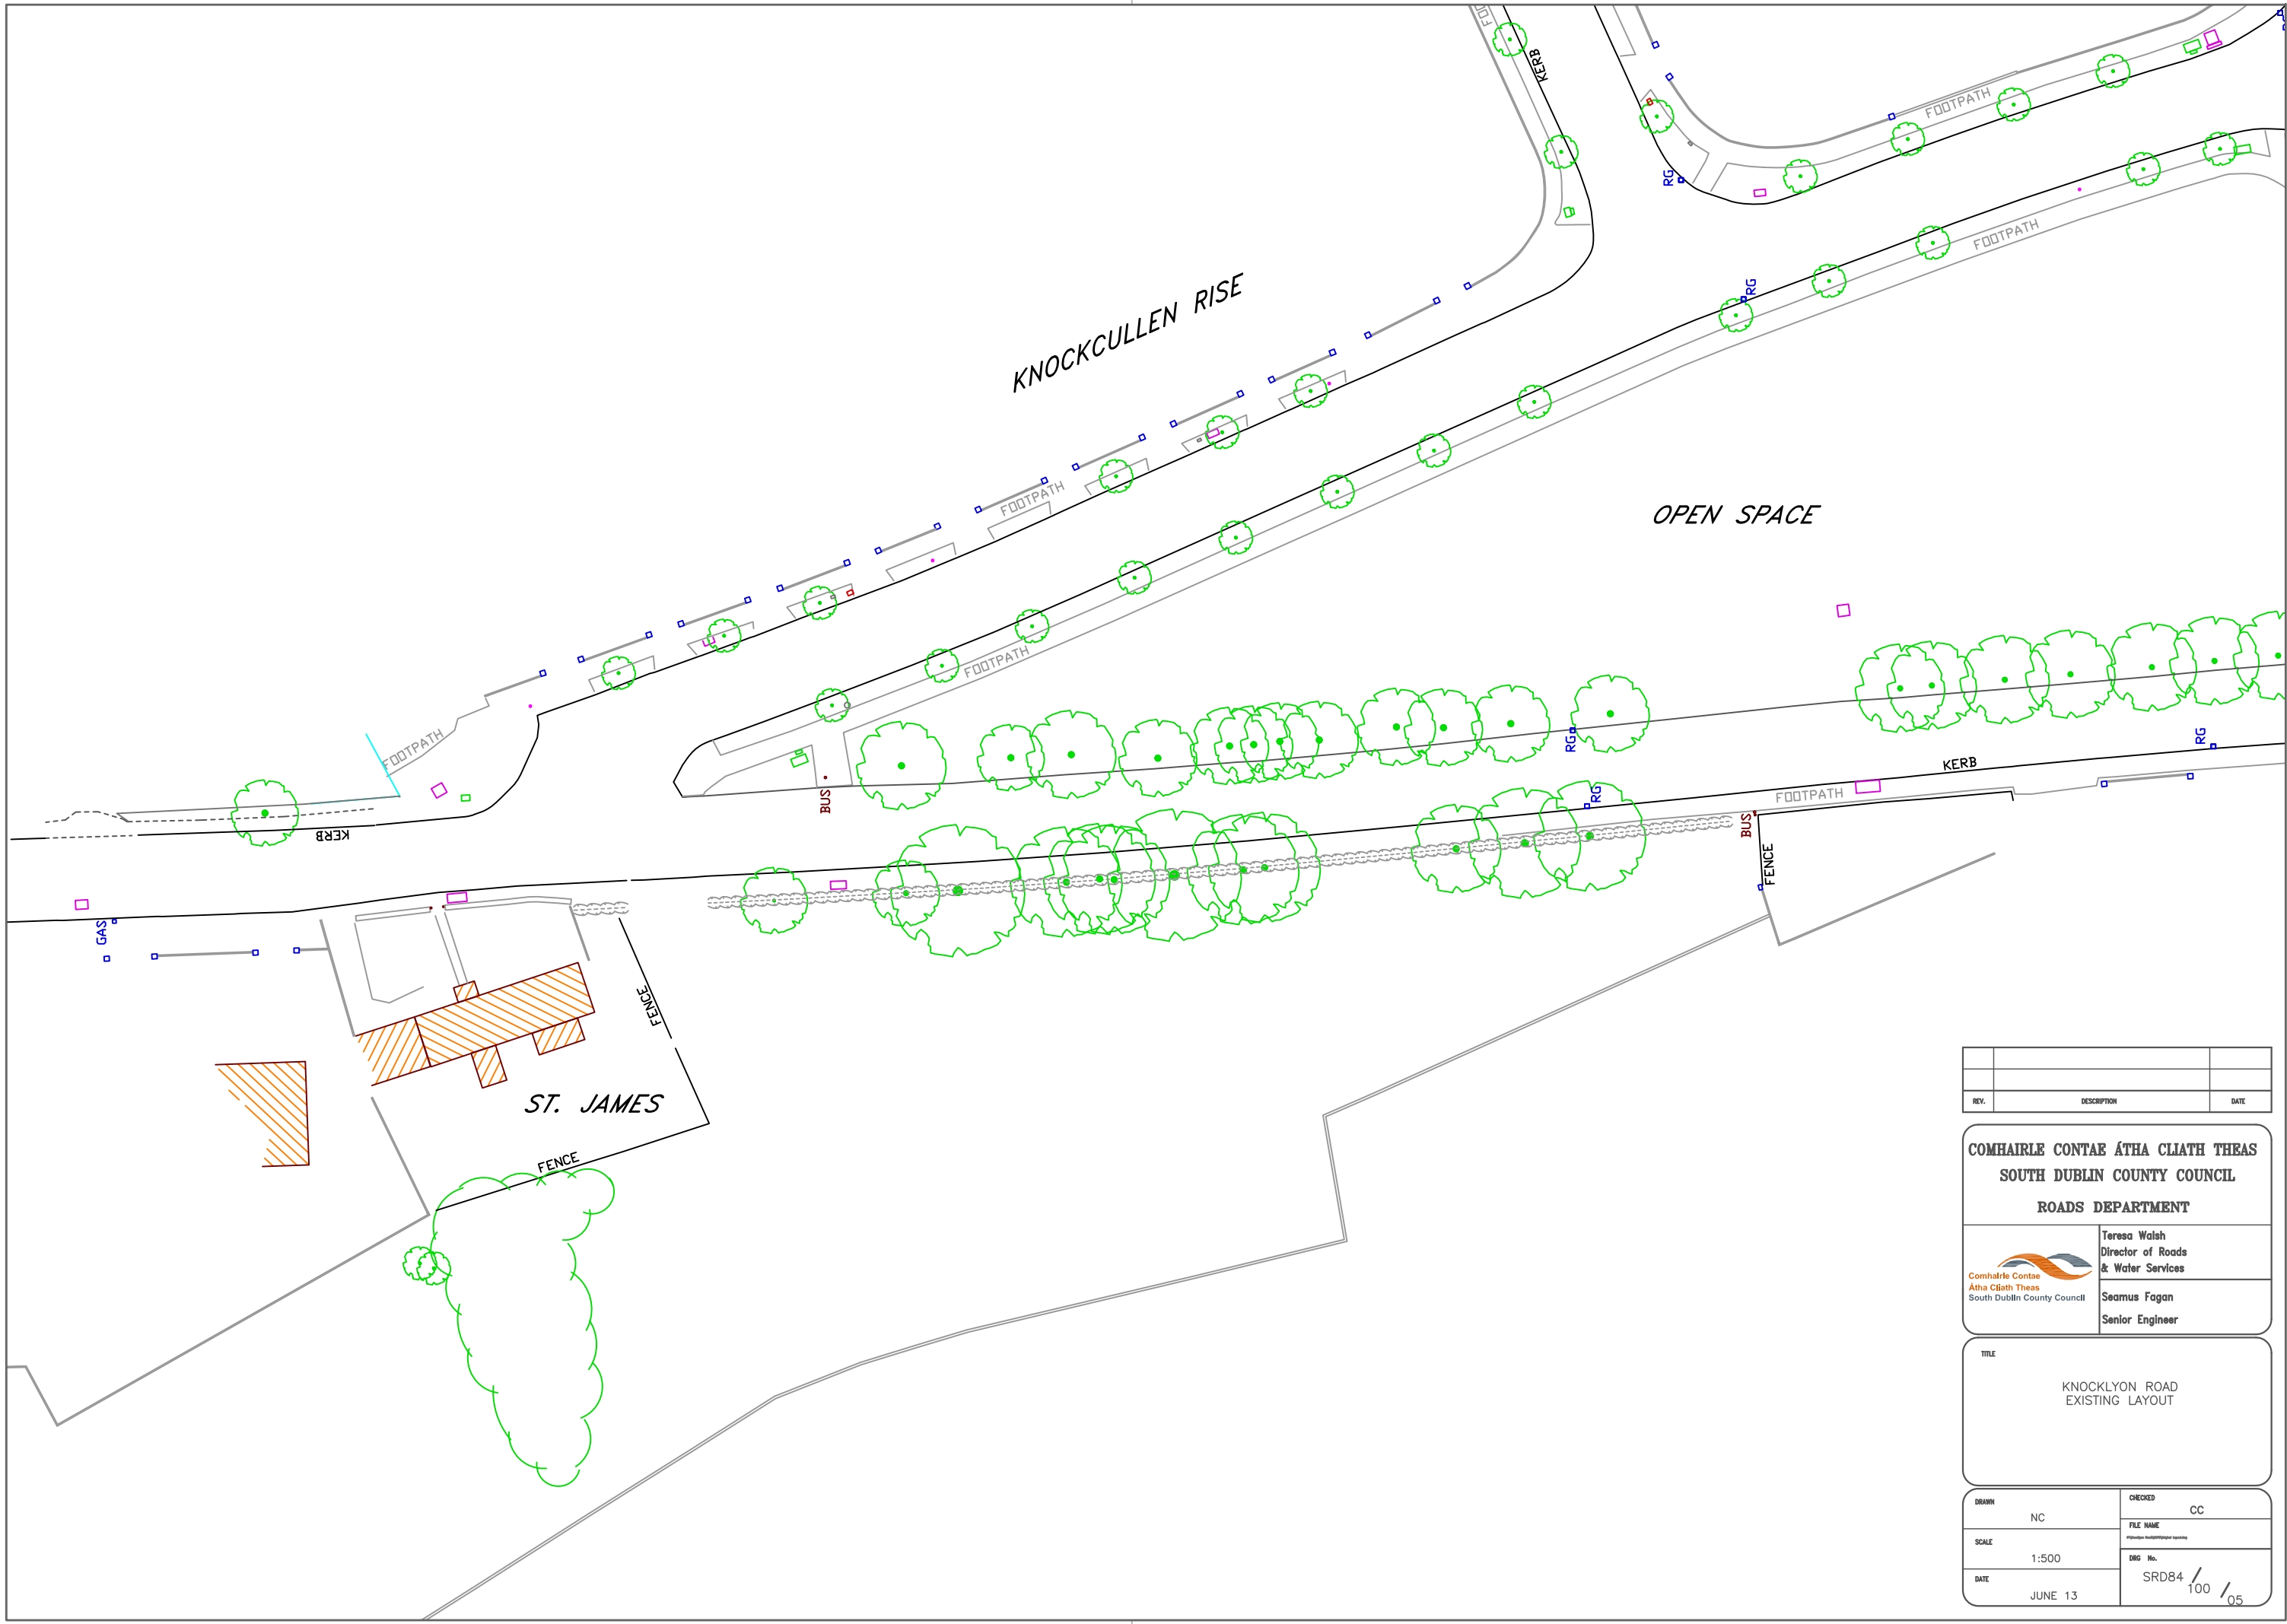

REV.	DESCRIPTION	DATE

COMHAIRLE CONTAE ÁTHA CLIATH THEAS
SOUTH DUBLIN COUNTY COUNCIL
ROADS DEPARTMENT



Teresa Walsh
Director of Roads
& Water Services
Seamus Fagan
Senior Engineer

TITLE

KNOCKLYON ROAD
EXISTING LAYOUT

DRAWN	NC	CHECKED	CC
SCALE	1:500	FILE NAME	
DATE	JUNE 13	DWG No.	SRD84 / 100 / 05