


E = 707236
N = 727566

E = 707398
N = 727566

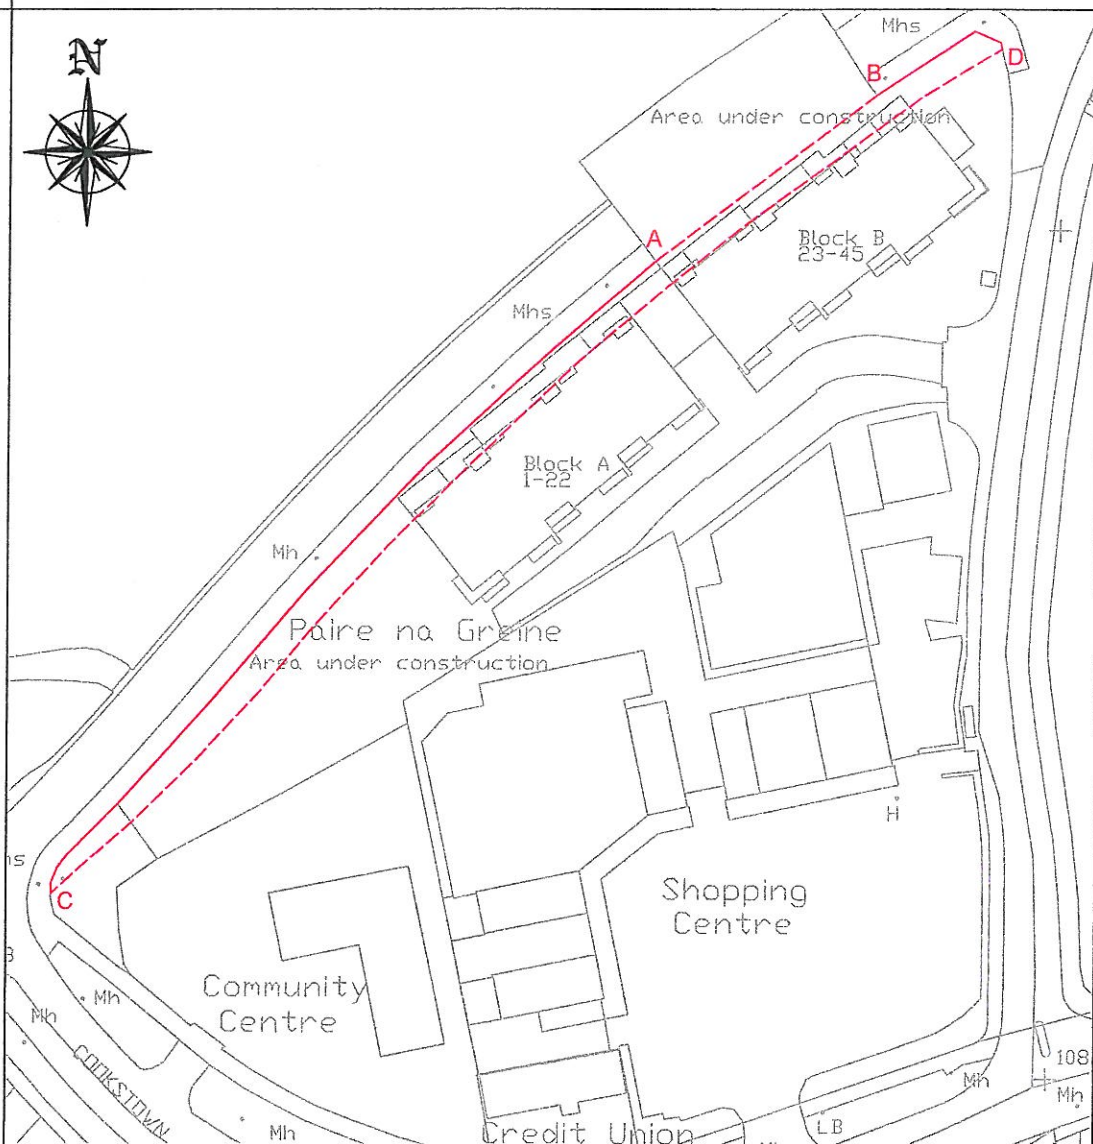

E = 707236
N = 727397

Scale 1:1000

E = 707398
N = 727397

O.S SHEET Ref: 3389-15
Co-Ordinates to Irish Transverse Mercator.
THIS IS A COMPUTER GENERATED MAP

Note:

1. Property boundary outlined in RED.
2. Area enclosed = 724.737m² / 0.1791acres
3. Lines A-B & C-D (shown dashed) are not Ordnance Survey detail

Signed: *Danni Byrne*

Date: *19/7/2013*

OSI Licence No.: EN 0042412

A4 - COPYRIGHT 2012 ©



Project

Avorado Holdings Limited

Dwg. Title **Land Registry - South Dublin Co. Co. to Avorado Holdings (in Receivership)**

Drawn By **RF** Checked by **DB** Date **JULY 2013**

Scale **1:1000** Dwg. No. **10 110 903**

Clifton Scannell Emerson Associates Limited, Consulting Engineers, Seafort Lodge, Castledawson Avenue, Blackrock, Co. Dublin, Ireland.
Tel. +353 (0)1 2885006 Fax. +353 (0)1 283 3466 Email. info@csea.ie