


Coole Park

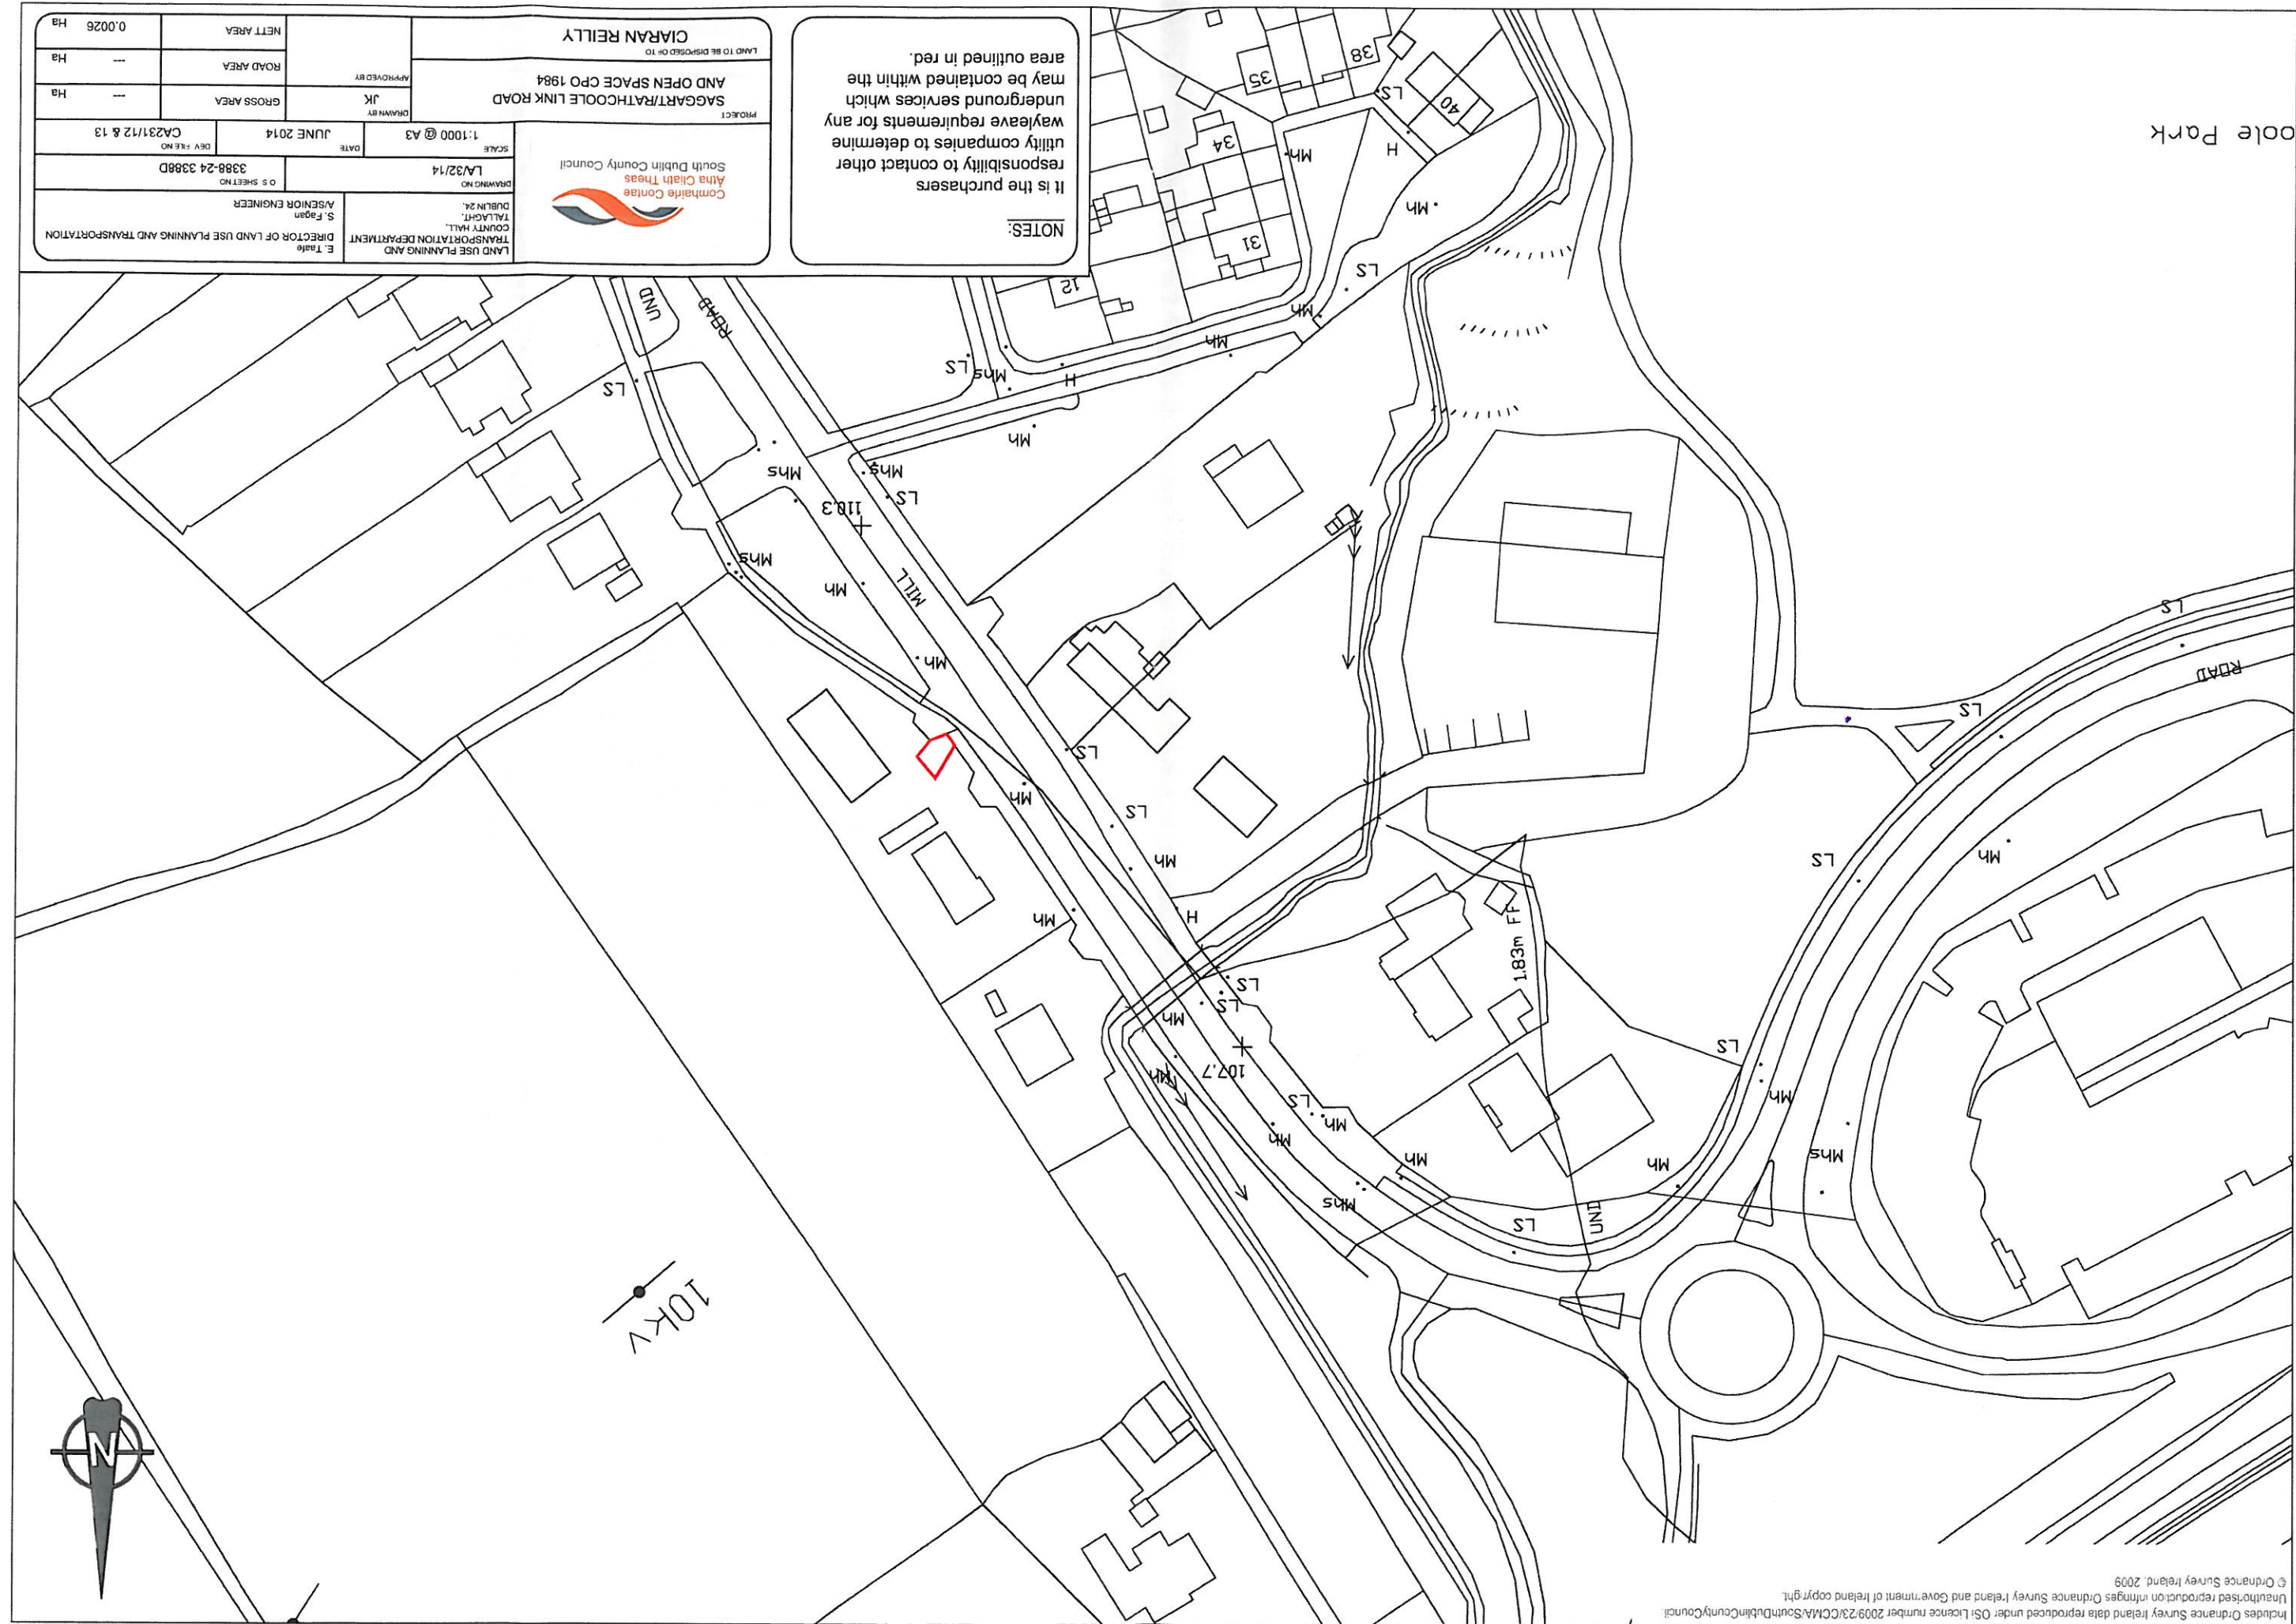

NOTES:
 It is the purchasers responsibility to contact other utility companies to determine wayleave requirements for any underground services which may be contained within the area outlined in red.

PROJECT SAGGART/RATHCOOLE LINK ROAD AND OPEN SPACE CPO 1984		DRAWN BY JK		DATE JUNE 2014		O.S. SHEET NO. 3388-24 3388D	
APPROVED BY		SCALE 1:1000 @ A3		DEV. REF. NO. CA231/12 & 13		S. Fagan SENIOR ENGINEER	
LAND TO BE DISPOSED OF TO CIARAN REILLY		DRAWING NO. LA/32/14		TOWN & PLANNING DEPARTMENT		DUBLIN 24	
NETT AREA		GROSS AREA		ROAD AREA		0.0026 Ha	