


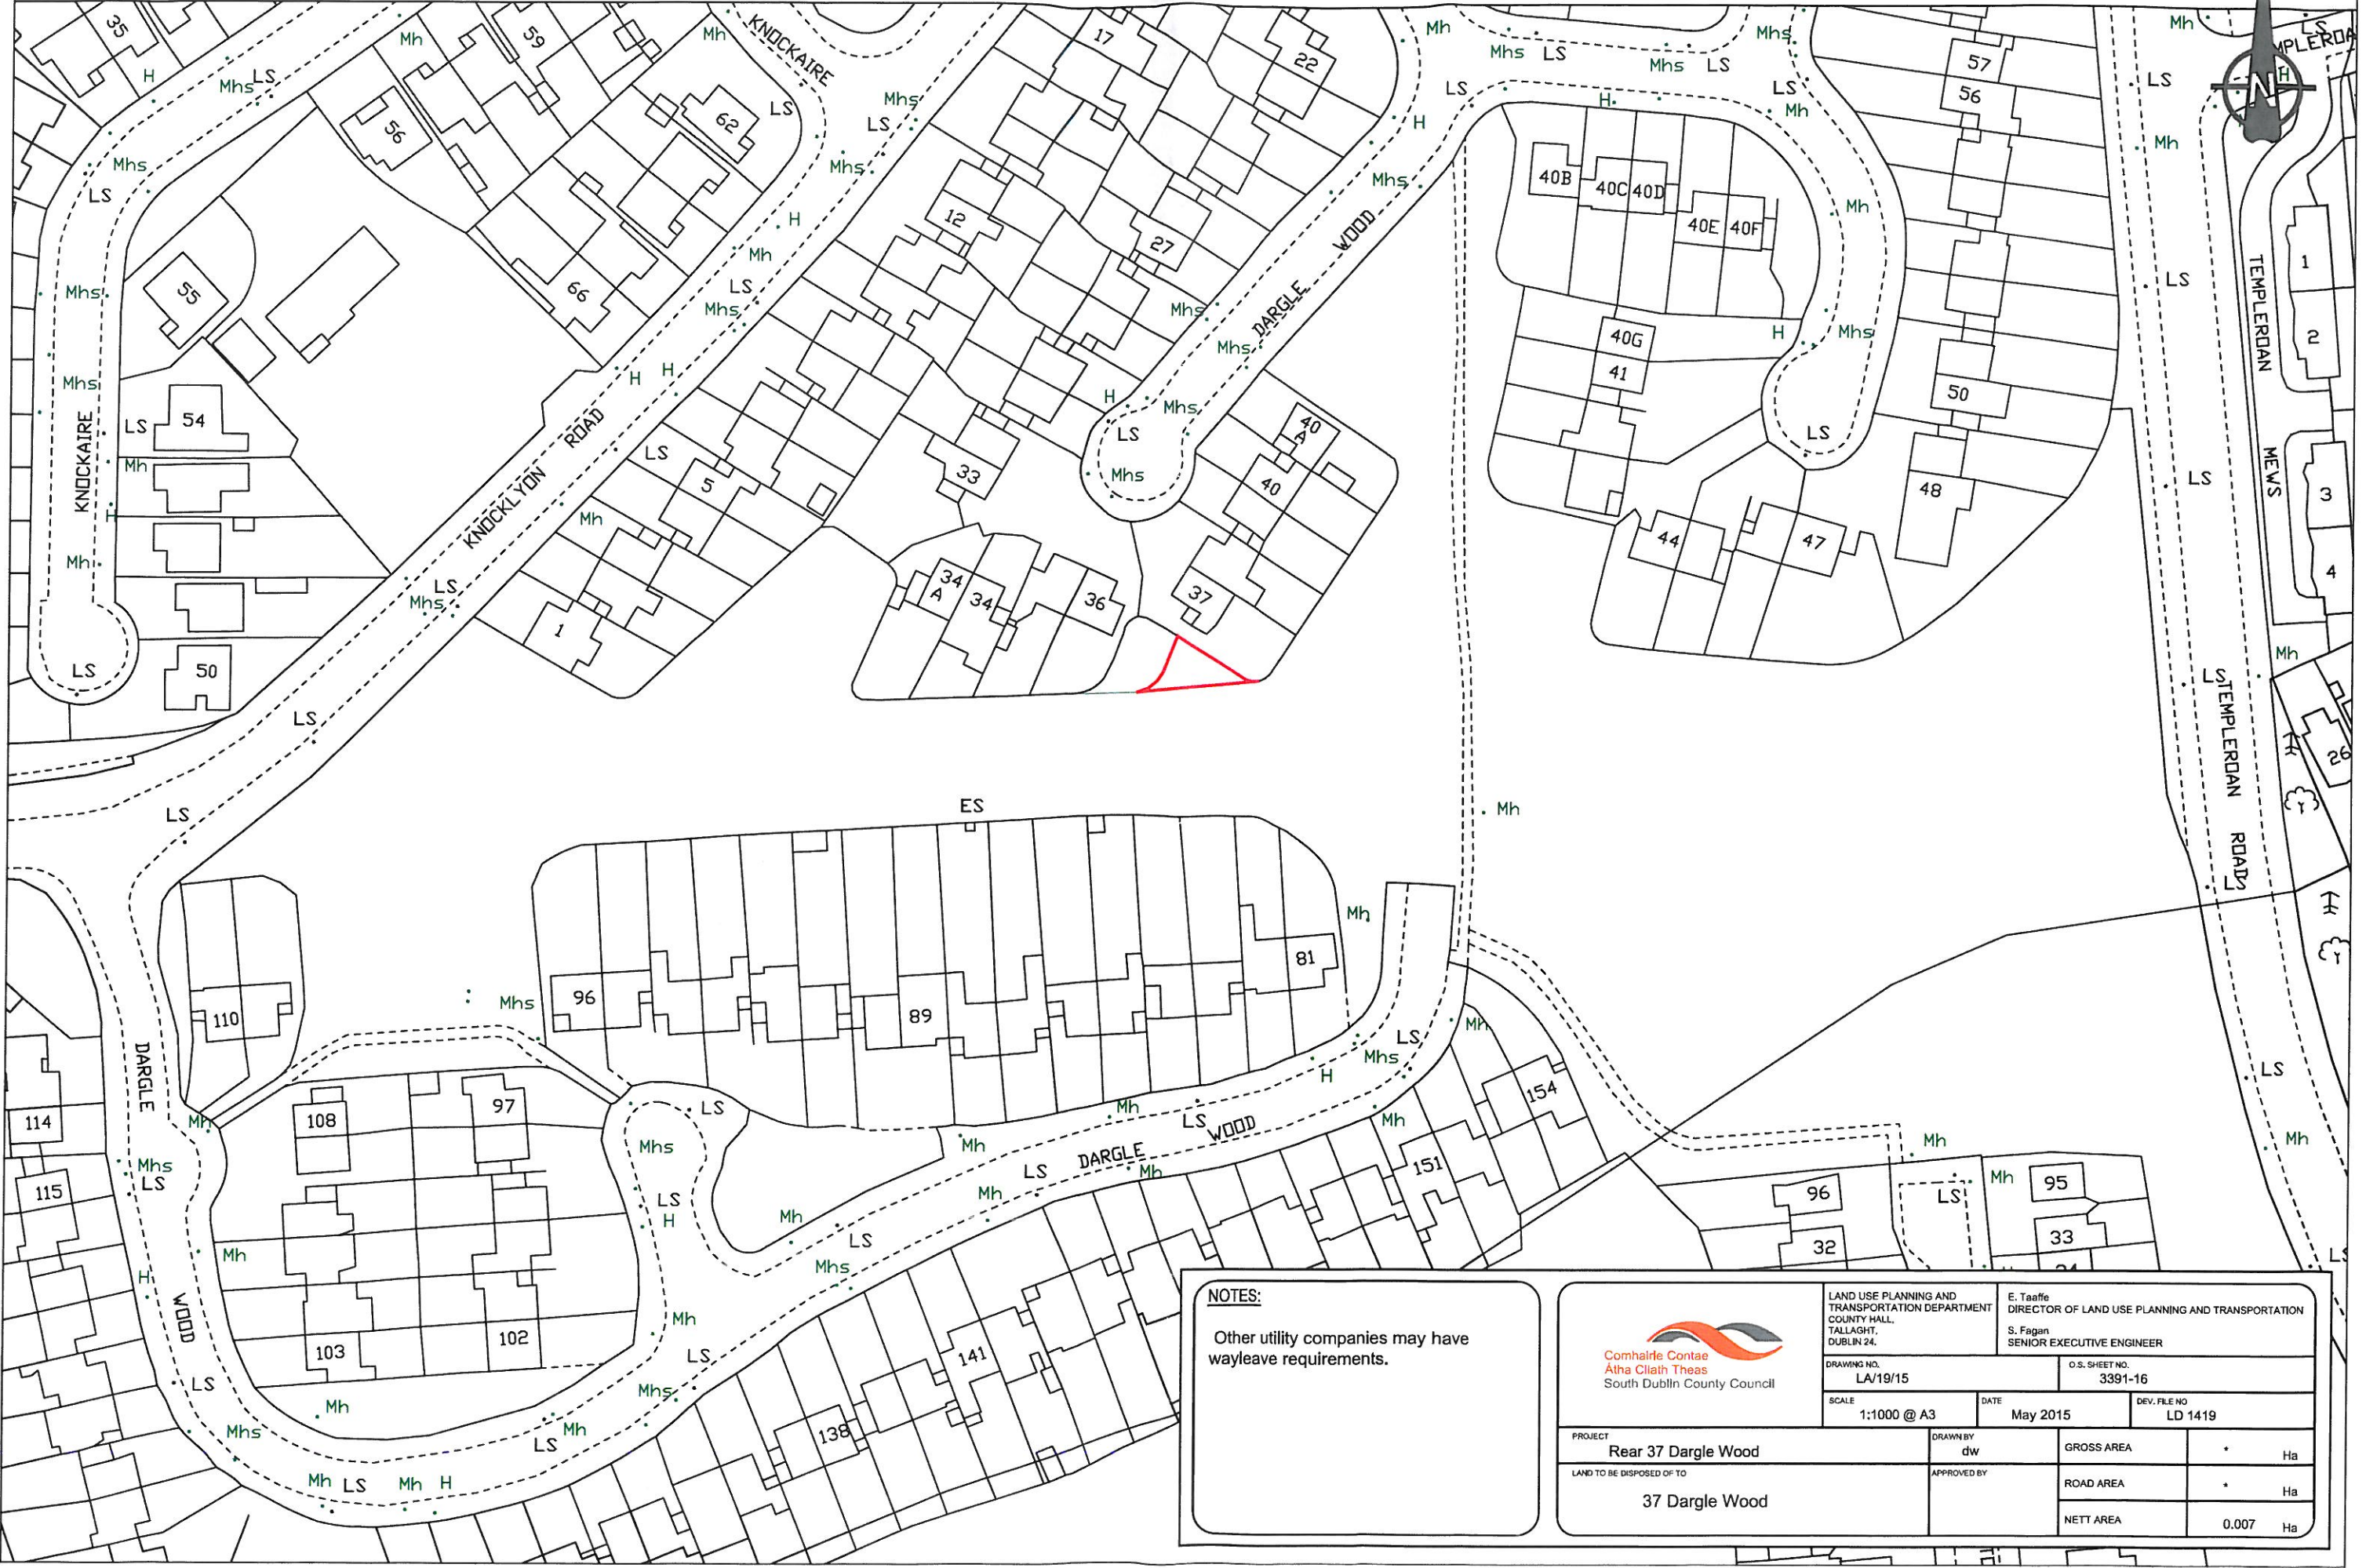

NOTES:

Other utility companies may have
wayleave requirements.



LAND USE PLANNING AND
TRANSPORTATION DEPARTMENT
COUNTY HALL,
TALLAGHT,
DUBLIN 24.

E. Taaffe
DIRECTOR OF LAND USE PLANNING AND TRANSPORTATION
S. Fagan
SENIOR EXECUTIVE ENGINEER

DRAWING NO. LA/19/15 O.S. SHEET NO. 3391-16

SCALE 1:1000 @ A3 DATE May 2015 DEV. FILE NO. LD 1419

PROJECT Rear 37 Dargle Wood

LAND TO BE DISPOSED OF TO 37 Dargle Wood

DRAWN BY dw

APPROVED BY

GROSS AREA

ROAD AREA

NETT AREA

Ha

Ha

0.007 Ha