


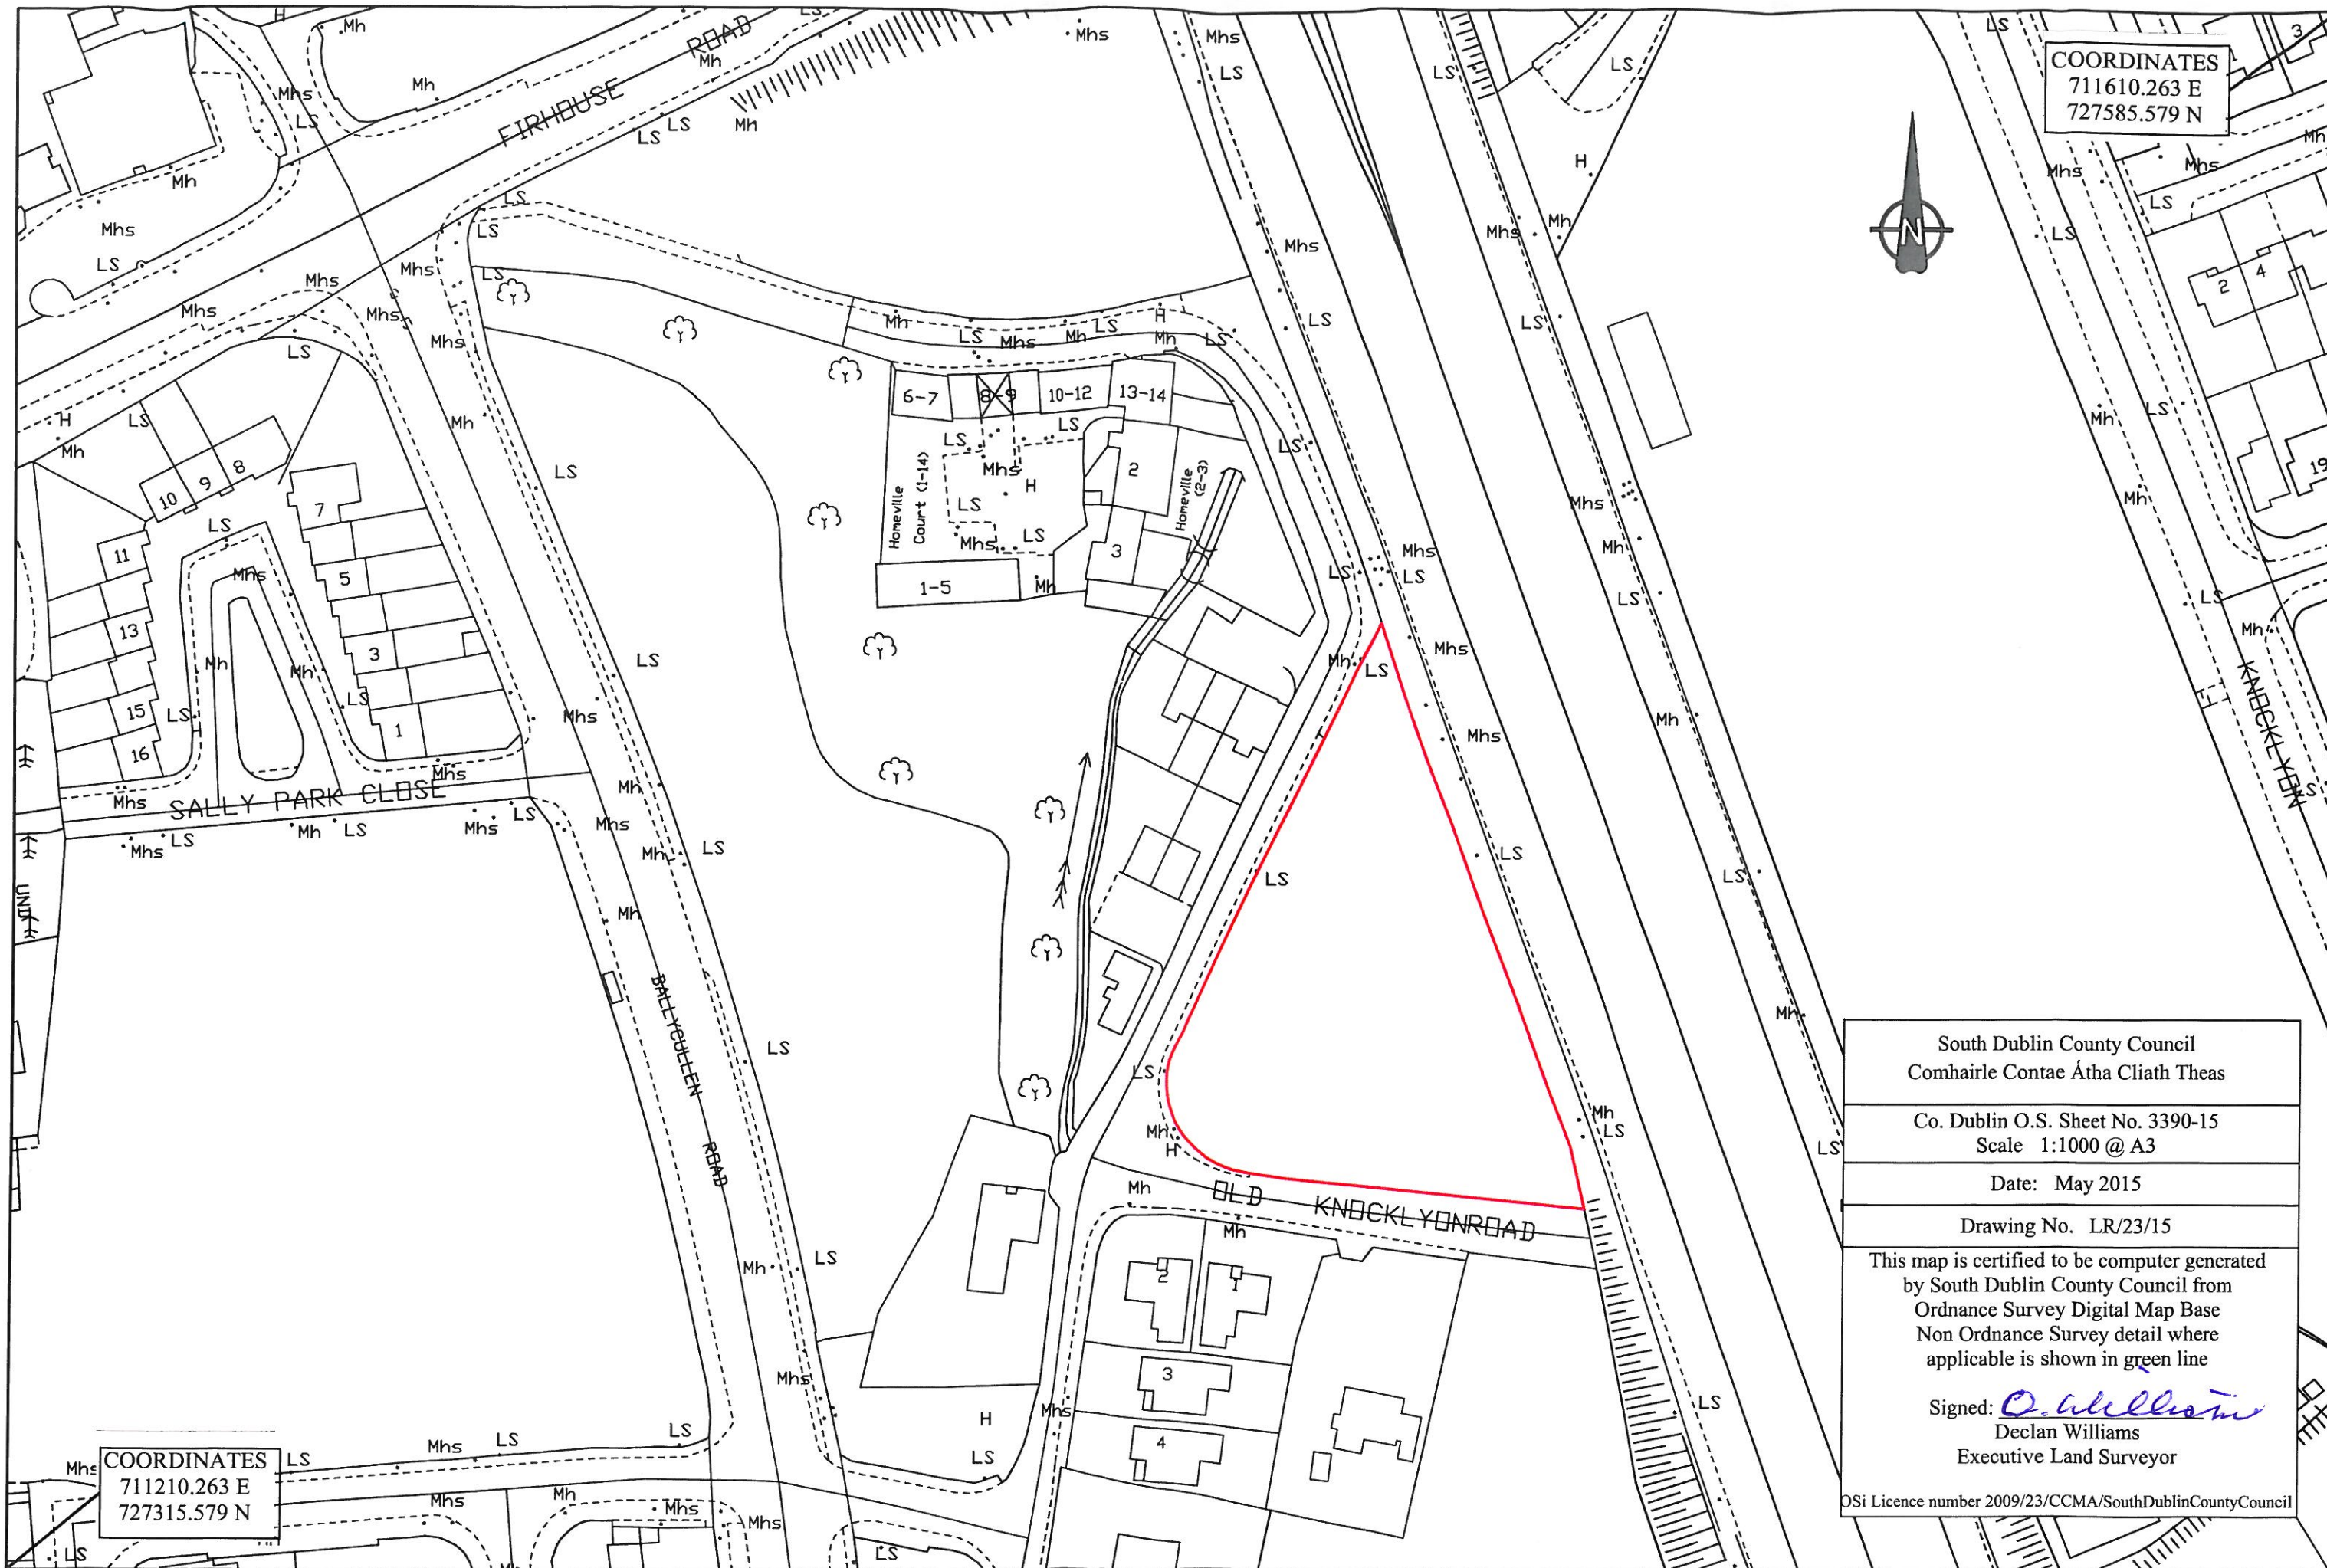

South Dublin County Council
Comhairle Contae Átha Cliath Theas

Co. Dublin O.S. Sheet No. 3390-15
Scale 1:1000 @ A3


Date: May 2015

Drawing No. LR/23/15

This map is certified to be computer generated
by South Dublin County Council from
Ordnance Survey Digital Map Base
Non Ordnance Survey detail where
applicable is shown in green line

Signed: *D. Williams*
Declan Williams
Executive Land Surveyor

OSi Licence number 2009/23/CCMA/SouthDublinCountyCouncil

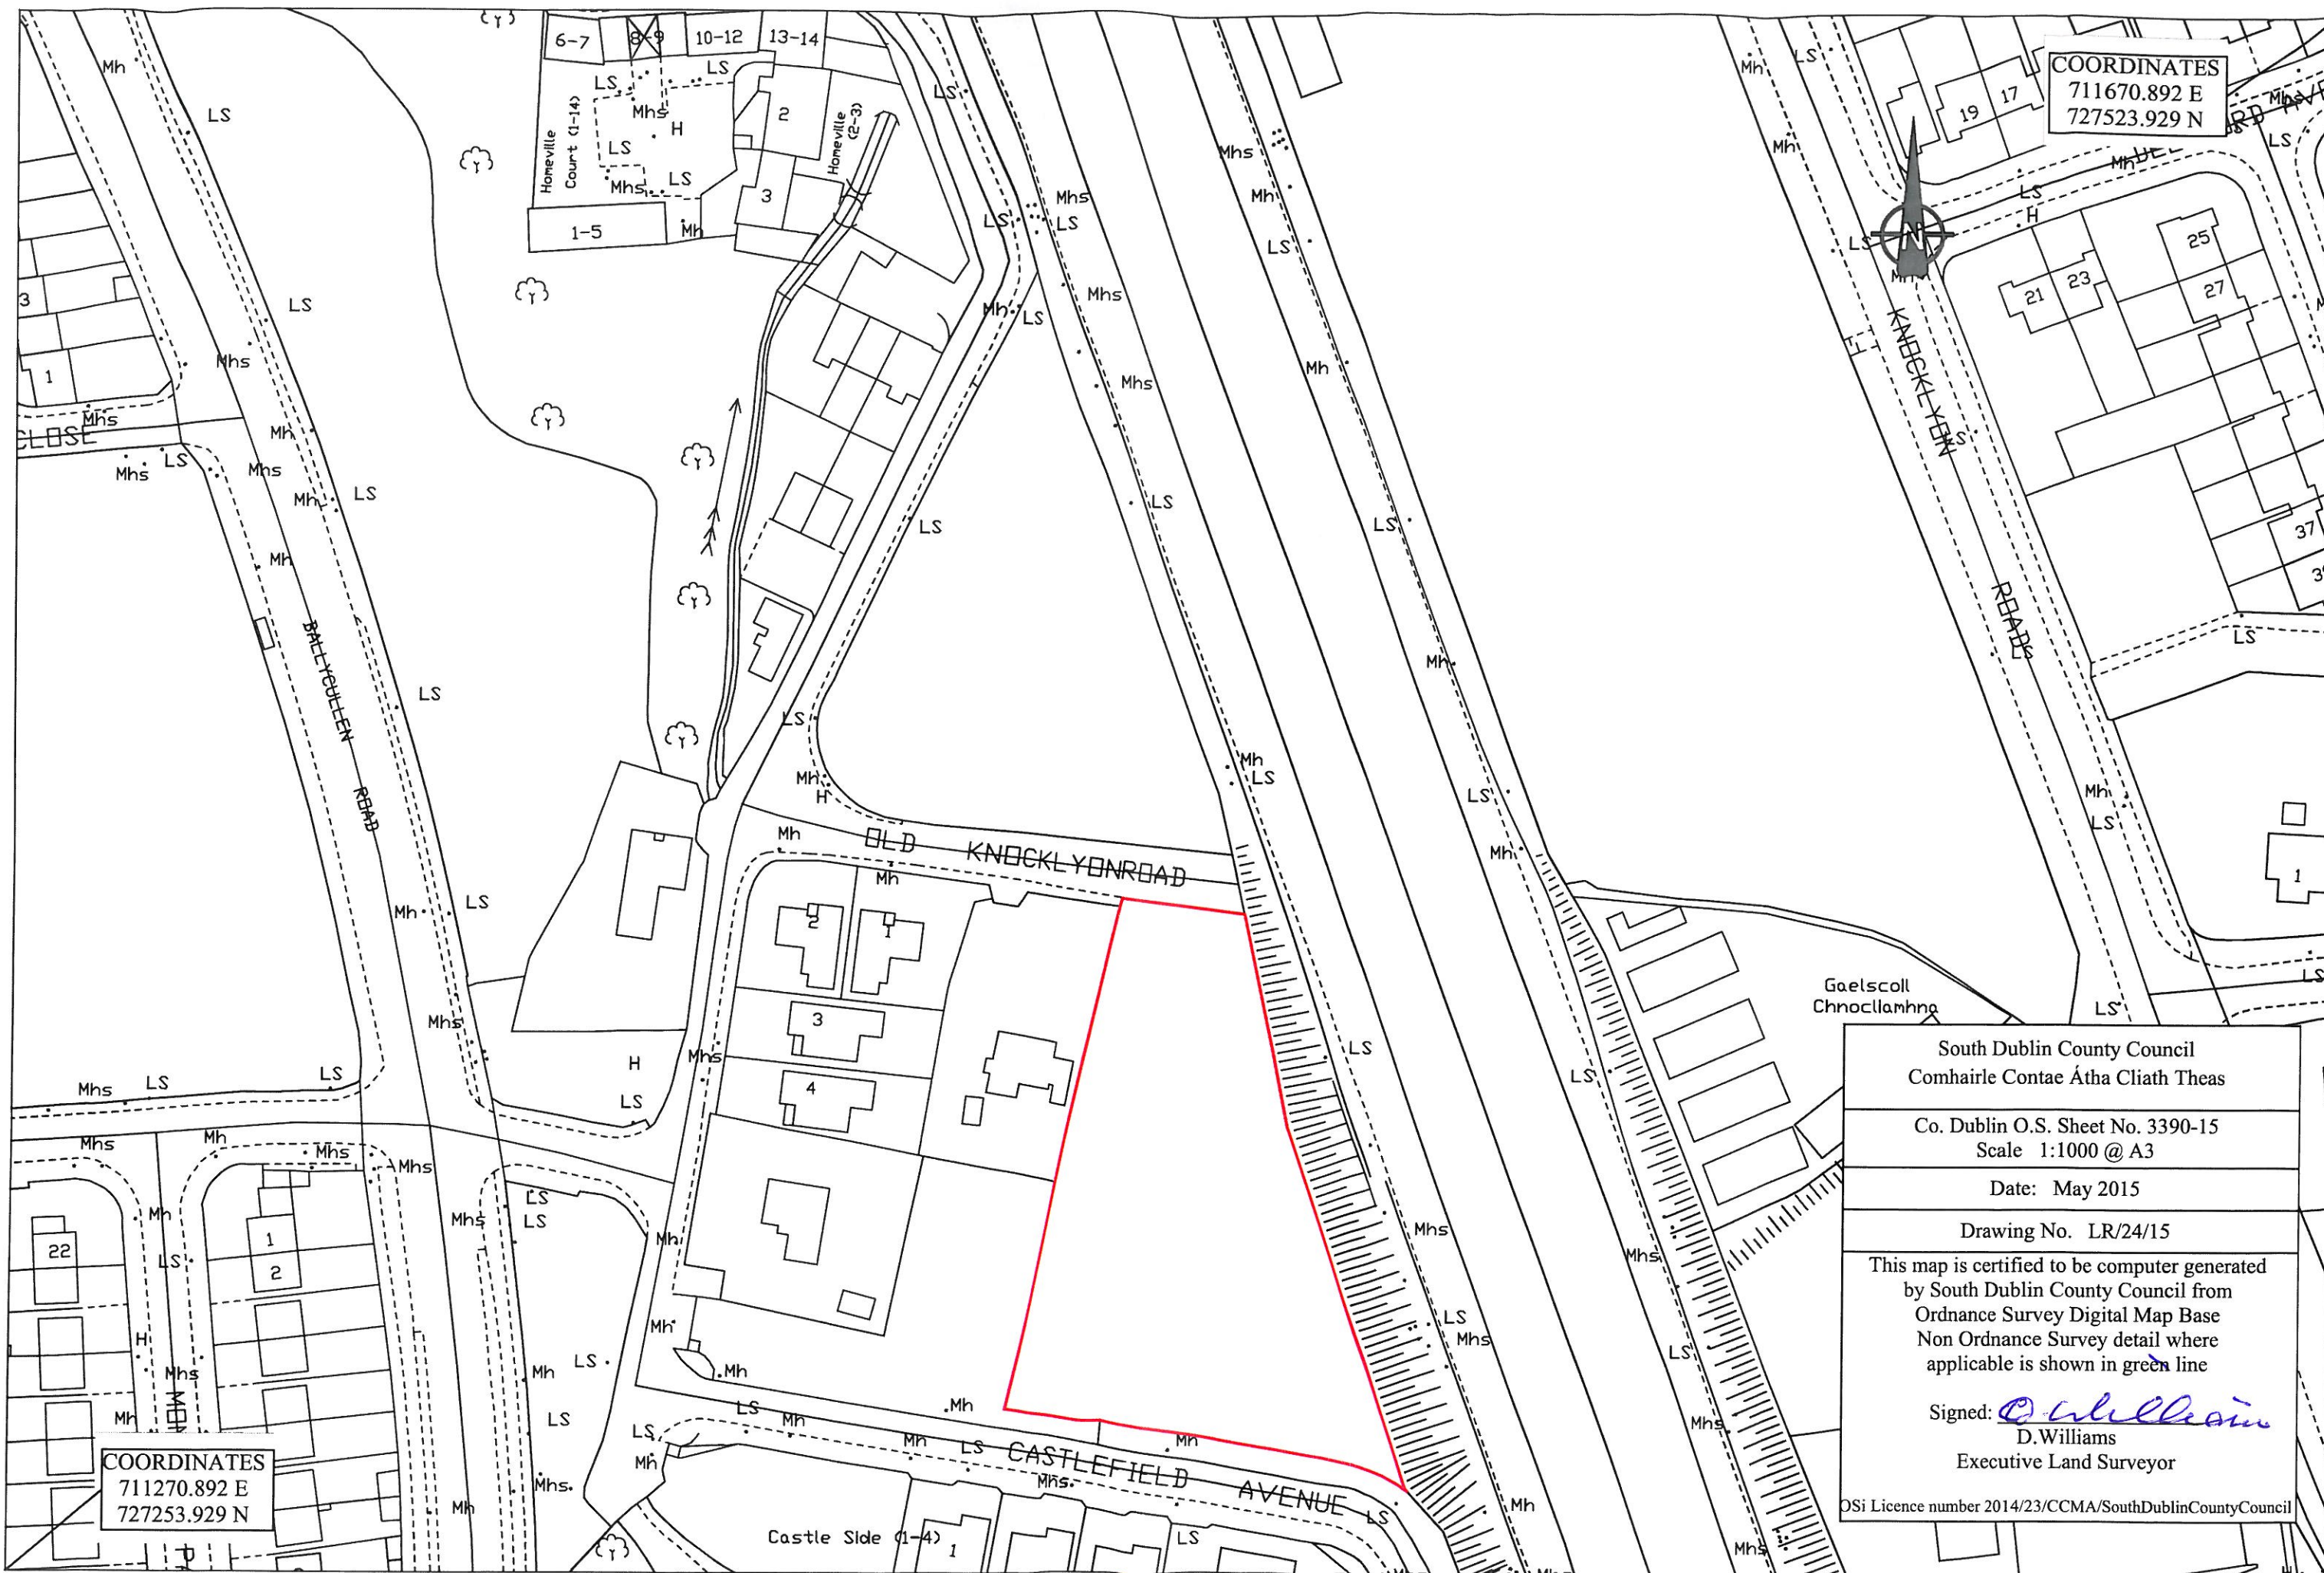

COORDINATES
711670.892 E
727523.929 N

COORDINATES
711270.892 E
727253.929 N

South Dublin County Council Comhairle Contae Átha Cliath Theas
Co. Dublin O.S. Sheet No. 3390-15 Scale 1:1000 @ A3
Date: May 2015
Drawing No. LR/24/15
This map is certified to be computer generated by South Dublin County Council from Ordnance Survey Digital Map Base Non Ordnance Survey detail where applicable is shown in green line
Signed: <i>D. Williams</i> D. Williams Executive Land Surveyor
OSi Licence number 2014/23/CCMA/SouthDublinCountyCouncil