


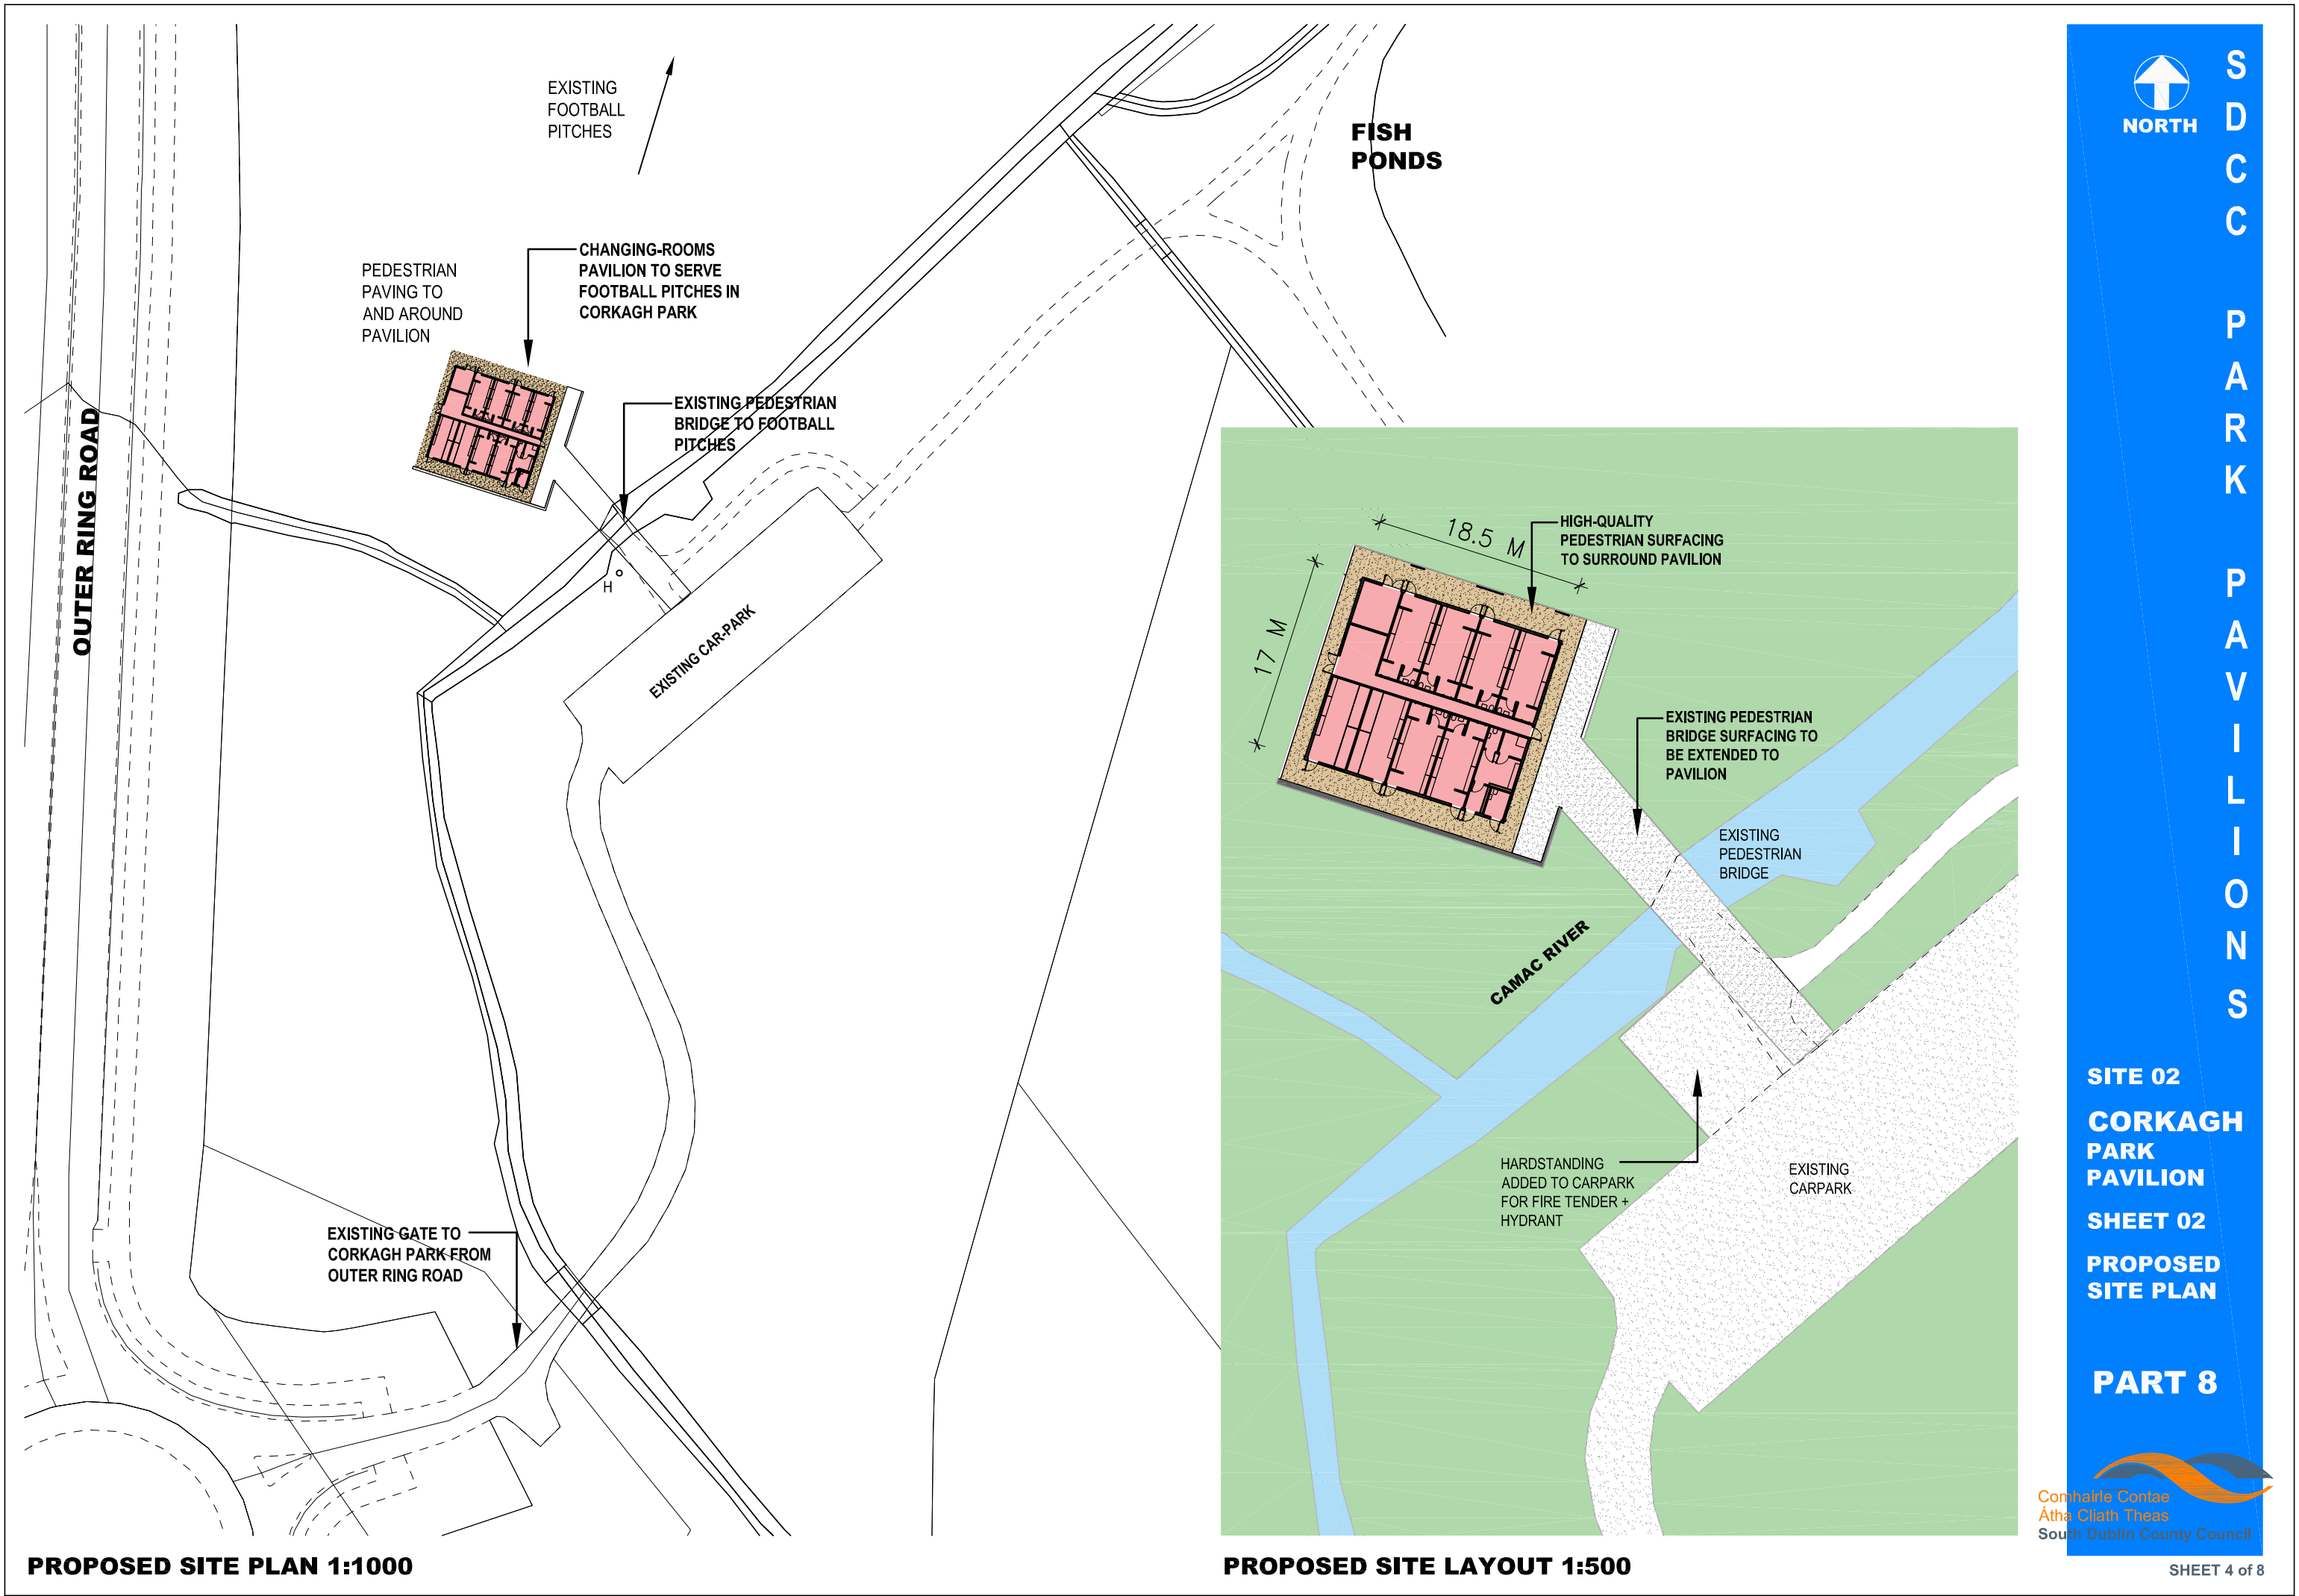

S
D
C
C

P
A
R
K

P
A
V
I
L
I
O
N
S

SITE 02
CORKAGH PARK PAVILION
SHEET 02
PROPOSED SITE PLAN

PART 8

