



Key:

Proposed inscribed
Site Boundary and
Disposal Line

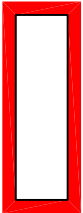

SOUTH DUBLIN COUNTY COUNCIL
COMHAIRLE CHONTAE ATHA
CLIAITH THEAS
Co. Dublin Sheet No.: 3325-B
This map is certified to be computer generated
by South Dublin County Council from
Ordnance Survey Digital Map Base
Signed: _____

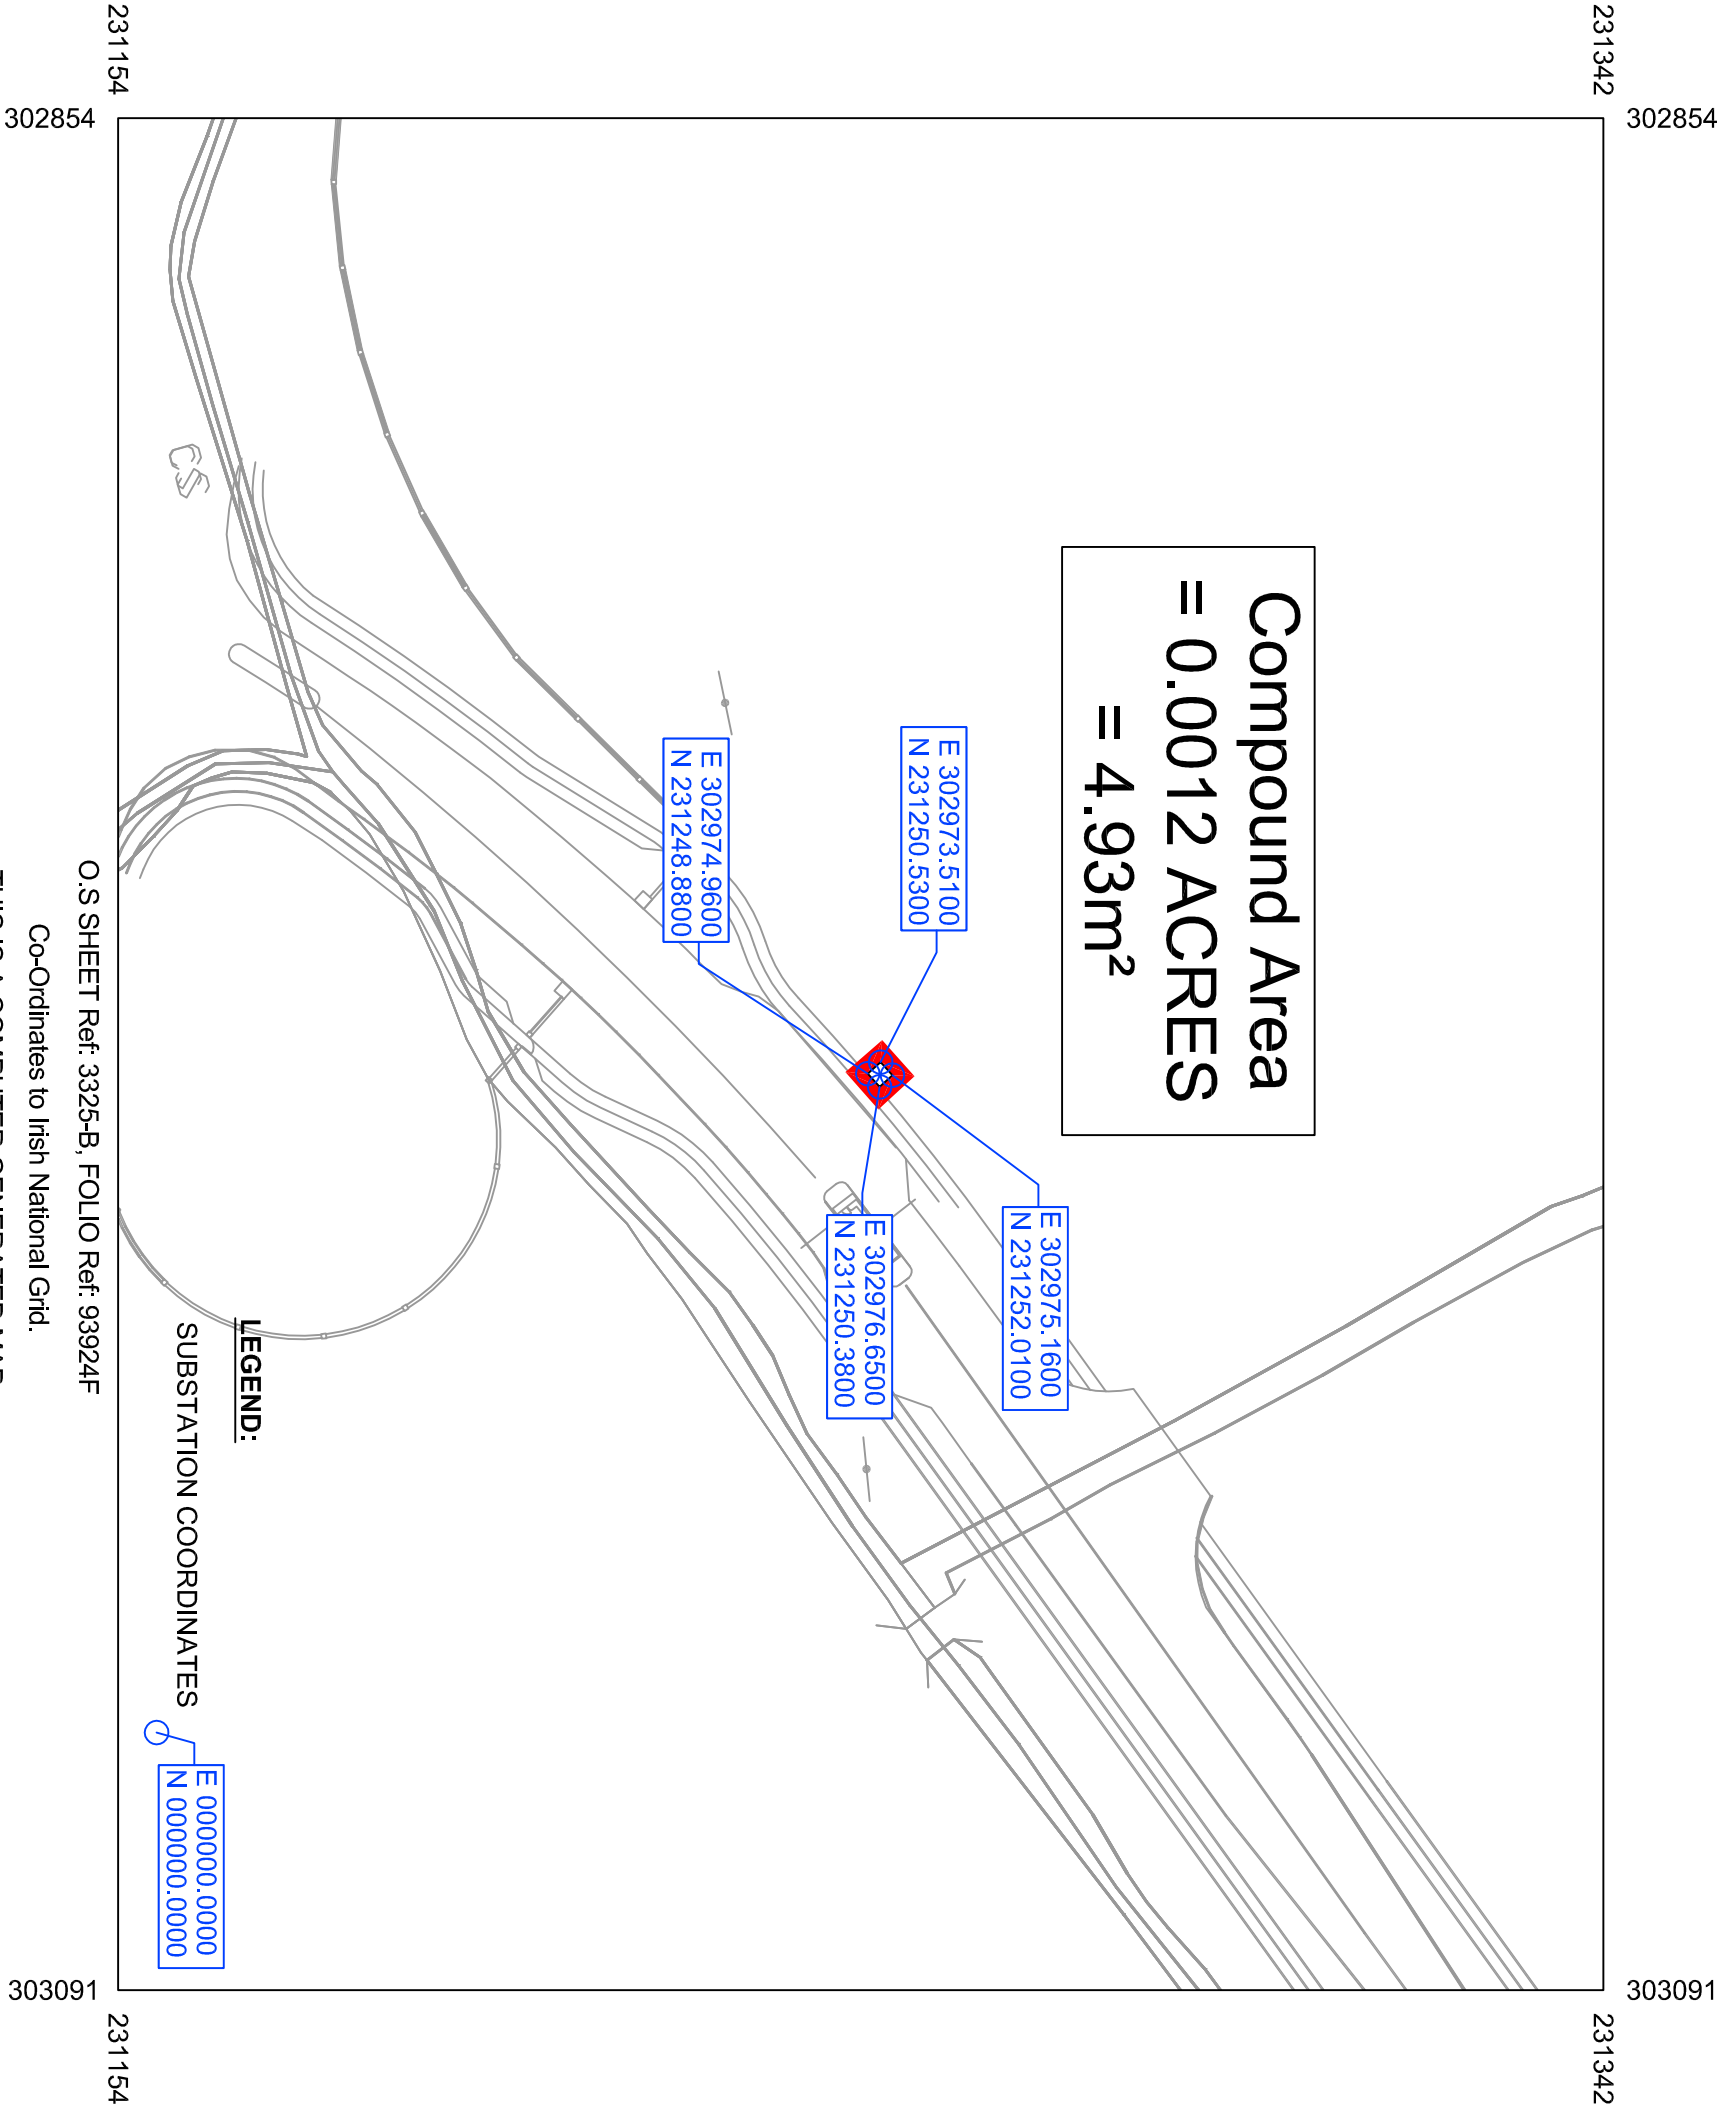

O.S SHEET Ref: 3325-B, FOLIO Ref: 93924F
Co-Ordinates to Irish National Grid.
THIS IS A COMPUTER GENERATED MAP



Clifton Scannell Emerson
Associates

Project _____

Dwg. Title **Ballybane Unit Substation Land Registry**

Drawn By **KT** Scale _____ 1:1000 @ A3 Date **June 2016**

Checked by **RG** Dwg. Progress _____ Dwg. No. **02_028D_972**