



Key:

Proposed inscribed  
Site Boundary and  
Disposal Line

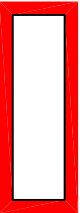

SOUTH DUBLIN COUNTY COUNCIL  
COMHAIRLE CHONTAE ATHA  
CLIAITH THEAS  
Co. Dublin Sheet No.: 3325-B  
This map is certified to be computer generated  
by South Dublin County Council from  
Ordnance Survey Digital Map Base  
Signed: \_\_\_\_\_

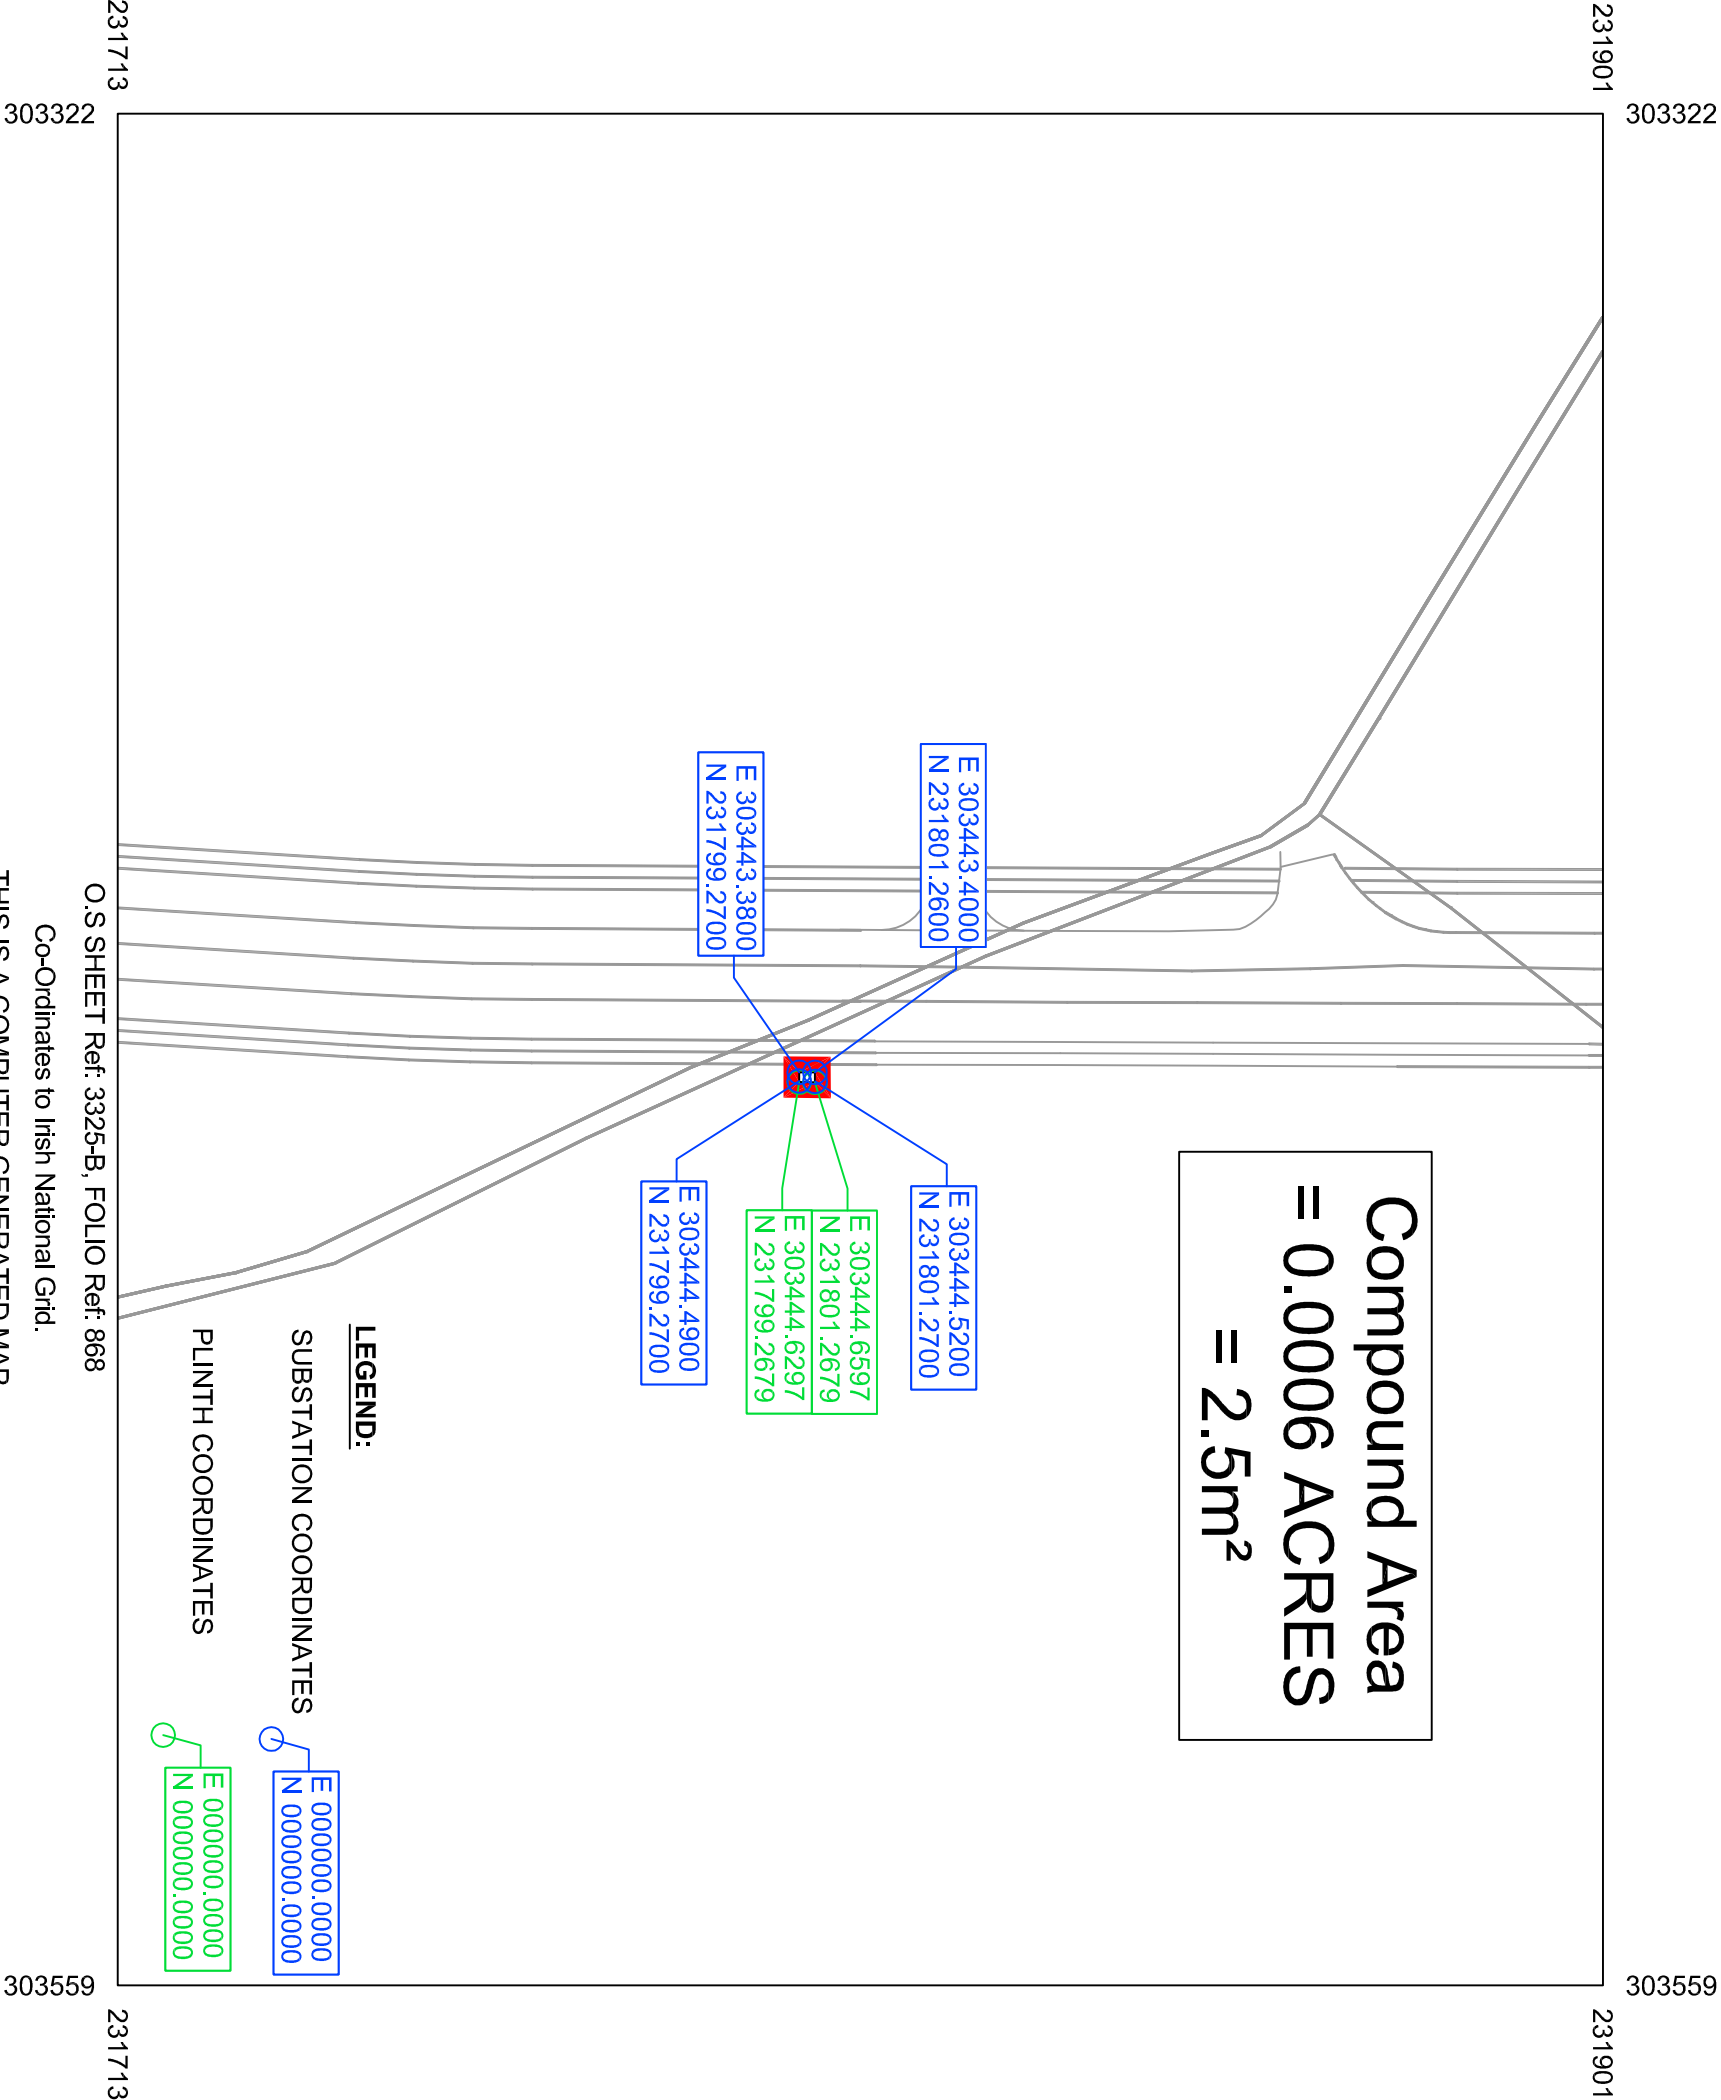

Clifton Scannell Emerson  
Associates

Takeda Roundabout Kiosk Land Registry

Project \_\_\_\_\_  
Dwg. Title \_\_\_\_\_  
Drawn By **KT** Scale \_\_\_\_\_ 1:1000 @ A3 Date \_\_\_\_\_ June 2016  
Checked by **RG** Dwg. Progress \_\_\_\_\_ Dwg. No. **02\_028D\_976**