


MAP 1

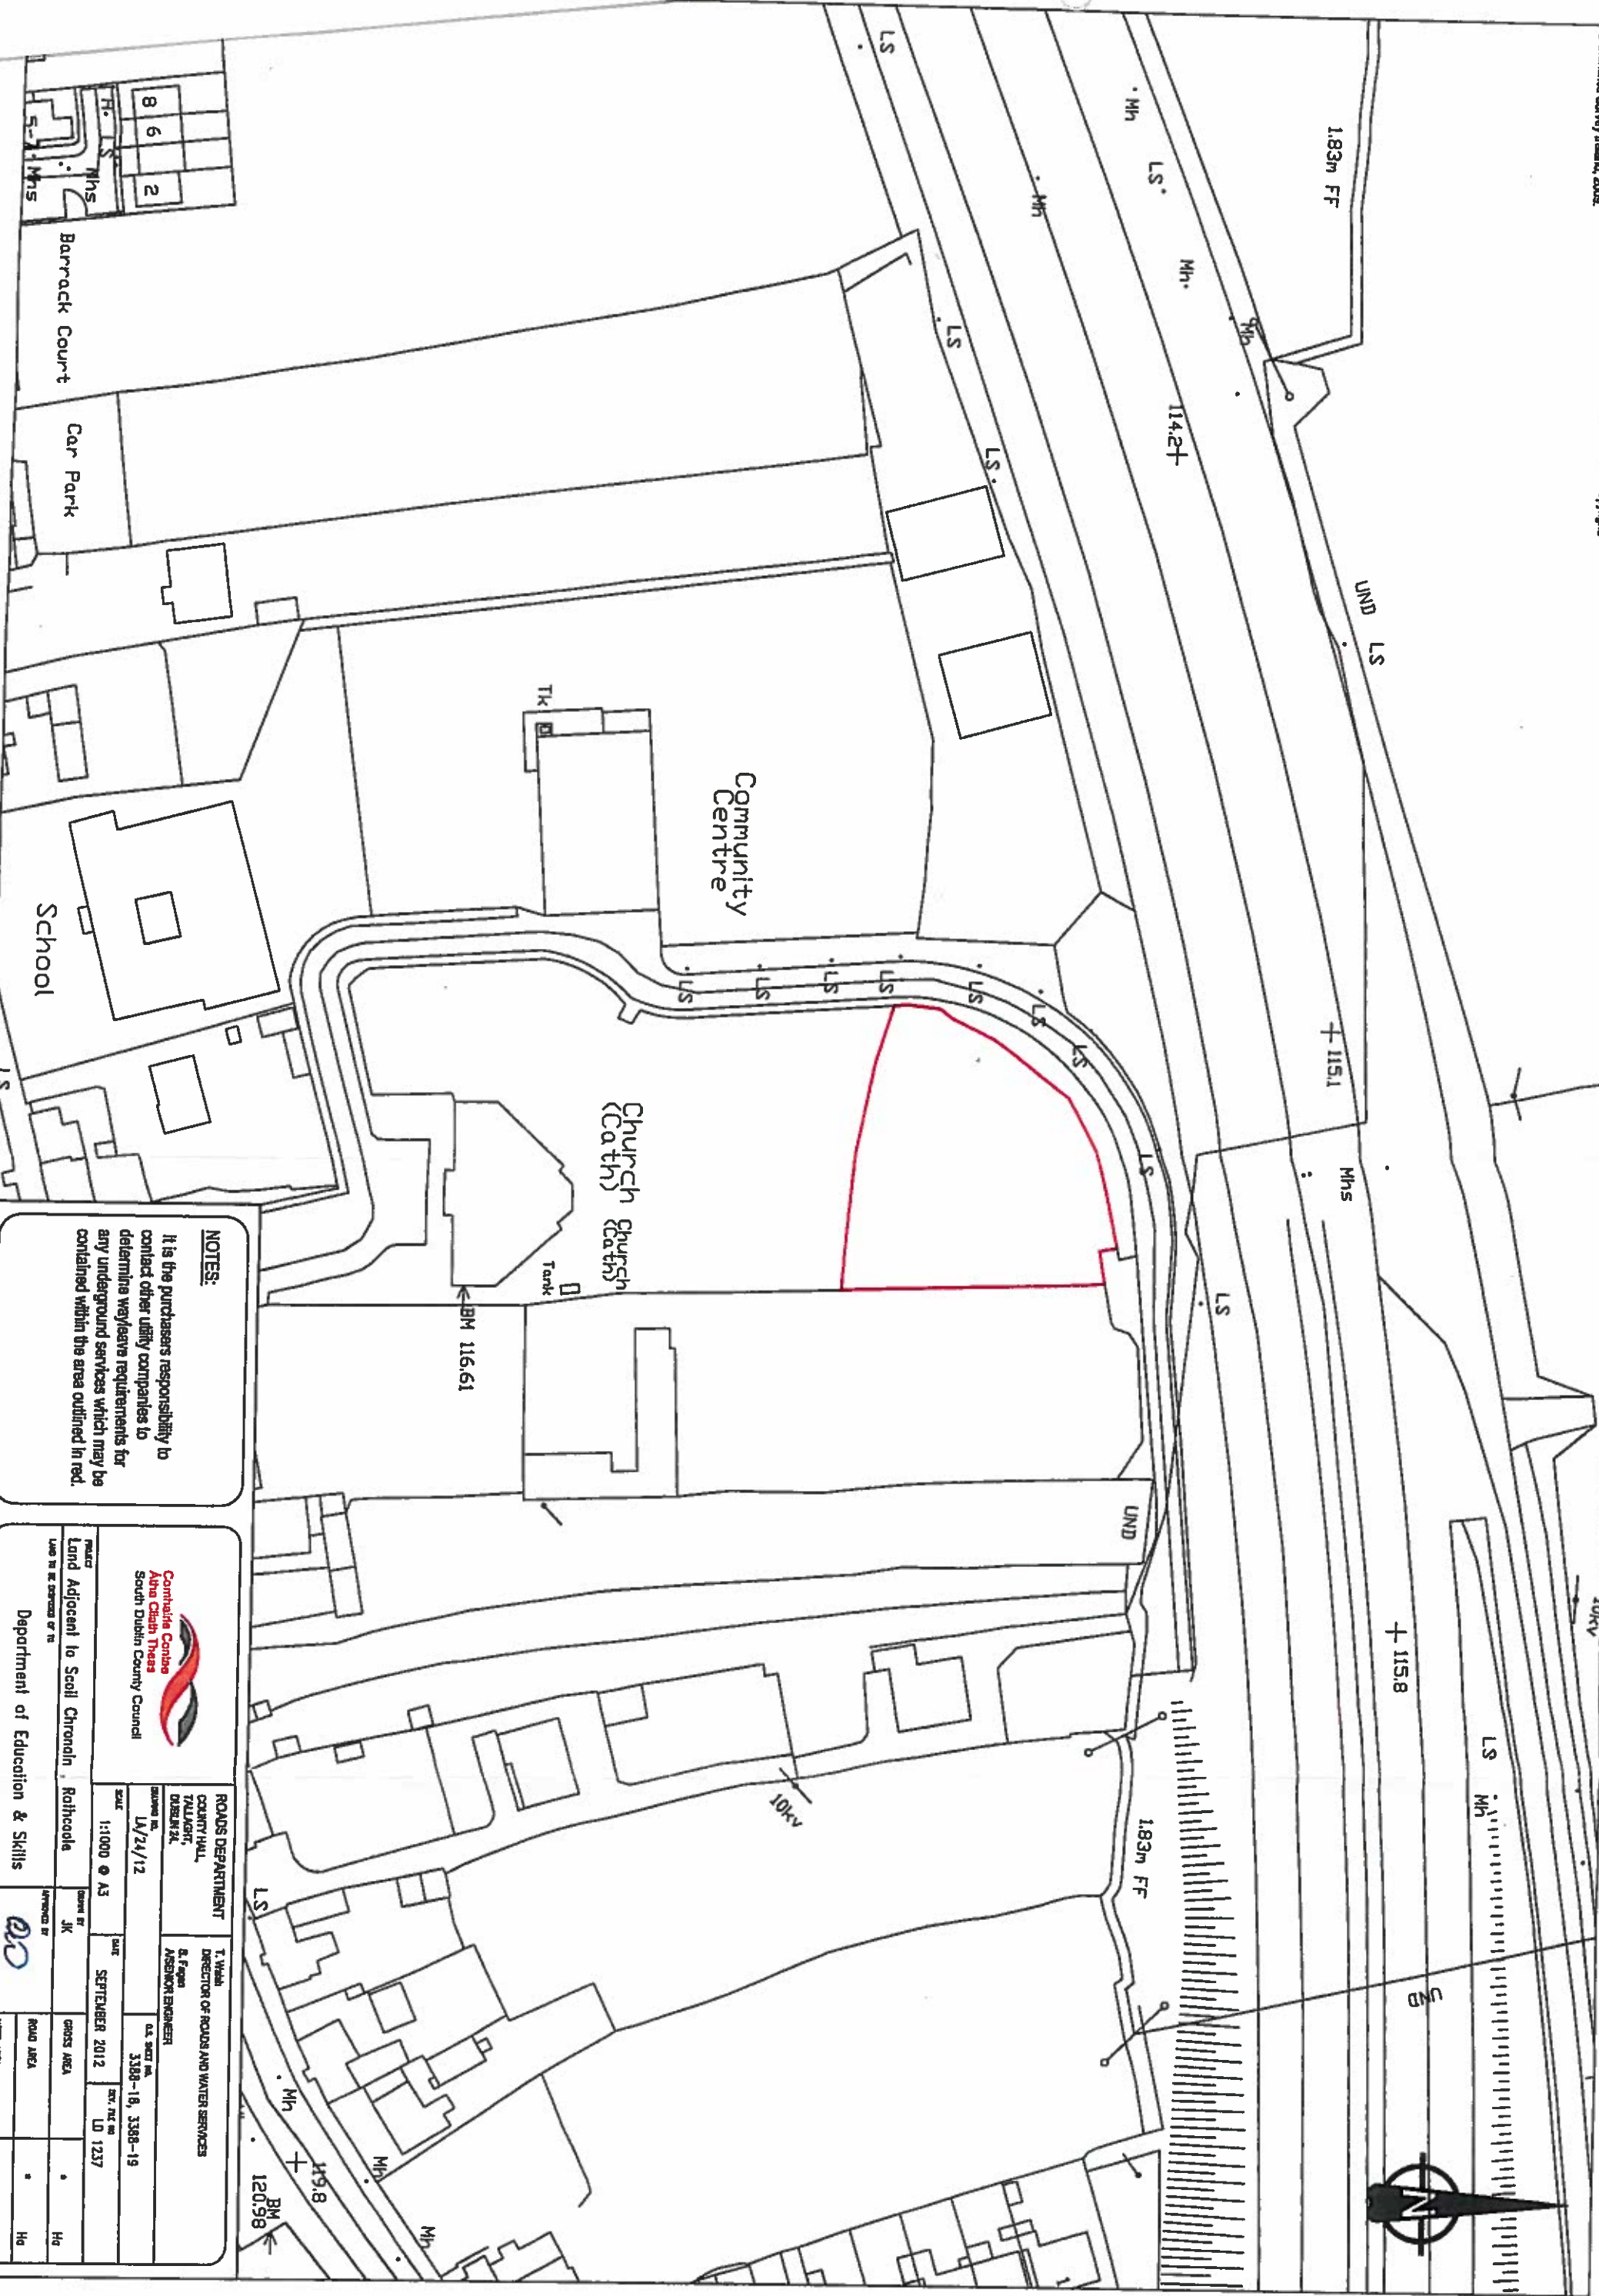

NOTES:

It is the purchaser's responsibility to contact other utility companies to determine wayleave requirements for any underground services which may be contained within the area outlined in red.



Comhairle Contae
 South Dublin County Council

ROADS DEPARTMENT

COUNTY HALL
 TALLAGHT
 DUBLIN 24

2. F. Regan
 ASSISTANT ENGINEER

DATE: 11/24/12

SCALE: 1:1000 @ A3

DATE: SEPTEMBER 2012

DATE: 12/12/12

DATE: 12/12/12

DATE: 12/12/12

DATE: 12/12/12

DATE: 12/12/12

Land Adjacent to Scoil Chrimhain, Rathcoole


Department of Education & Skills

0.175 Ha

MAP 2

COORDINATES
702410.696 E
727007.601 N

COORDINATES
702010.696 E
726737.601 N

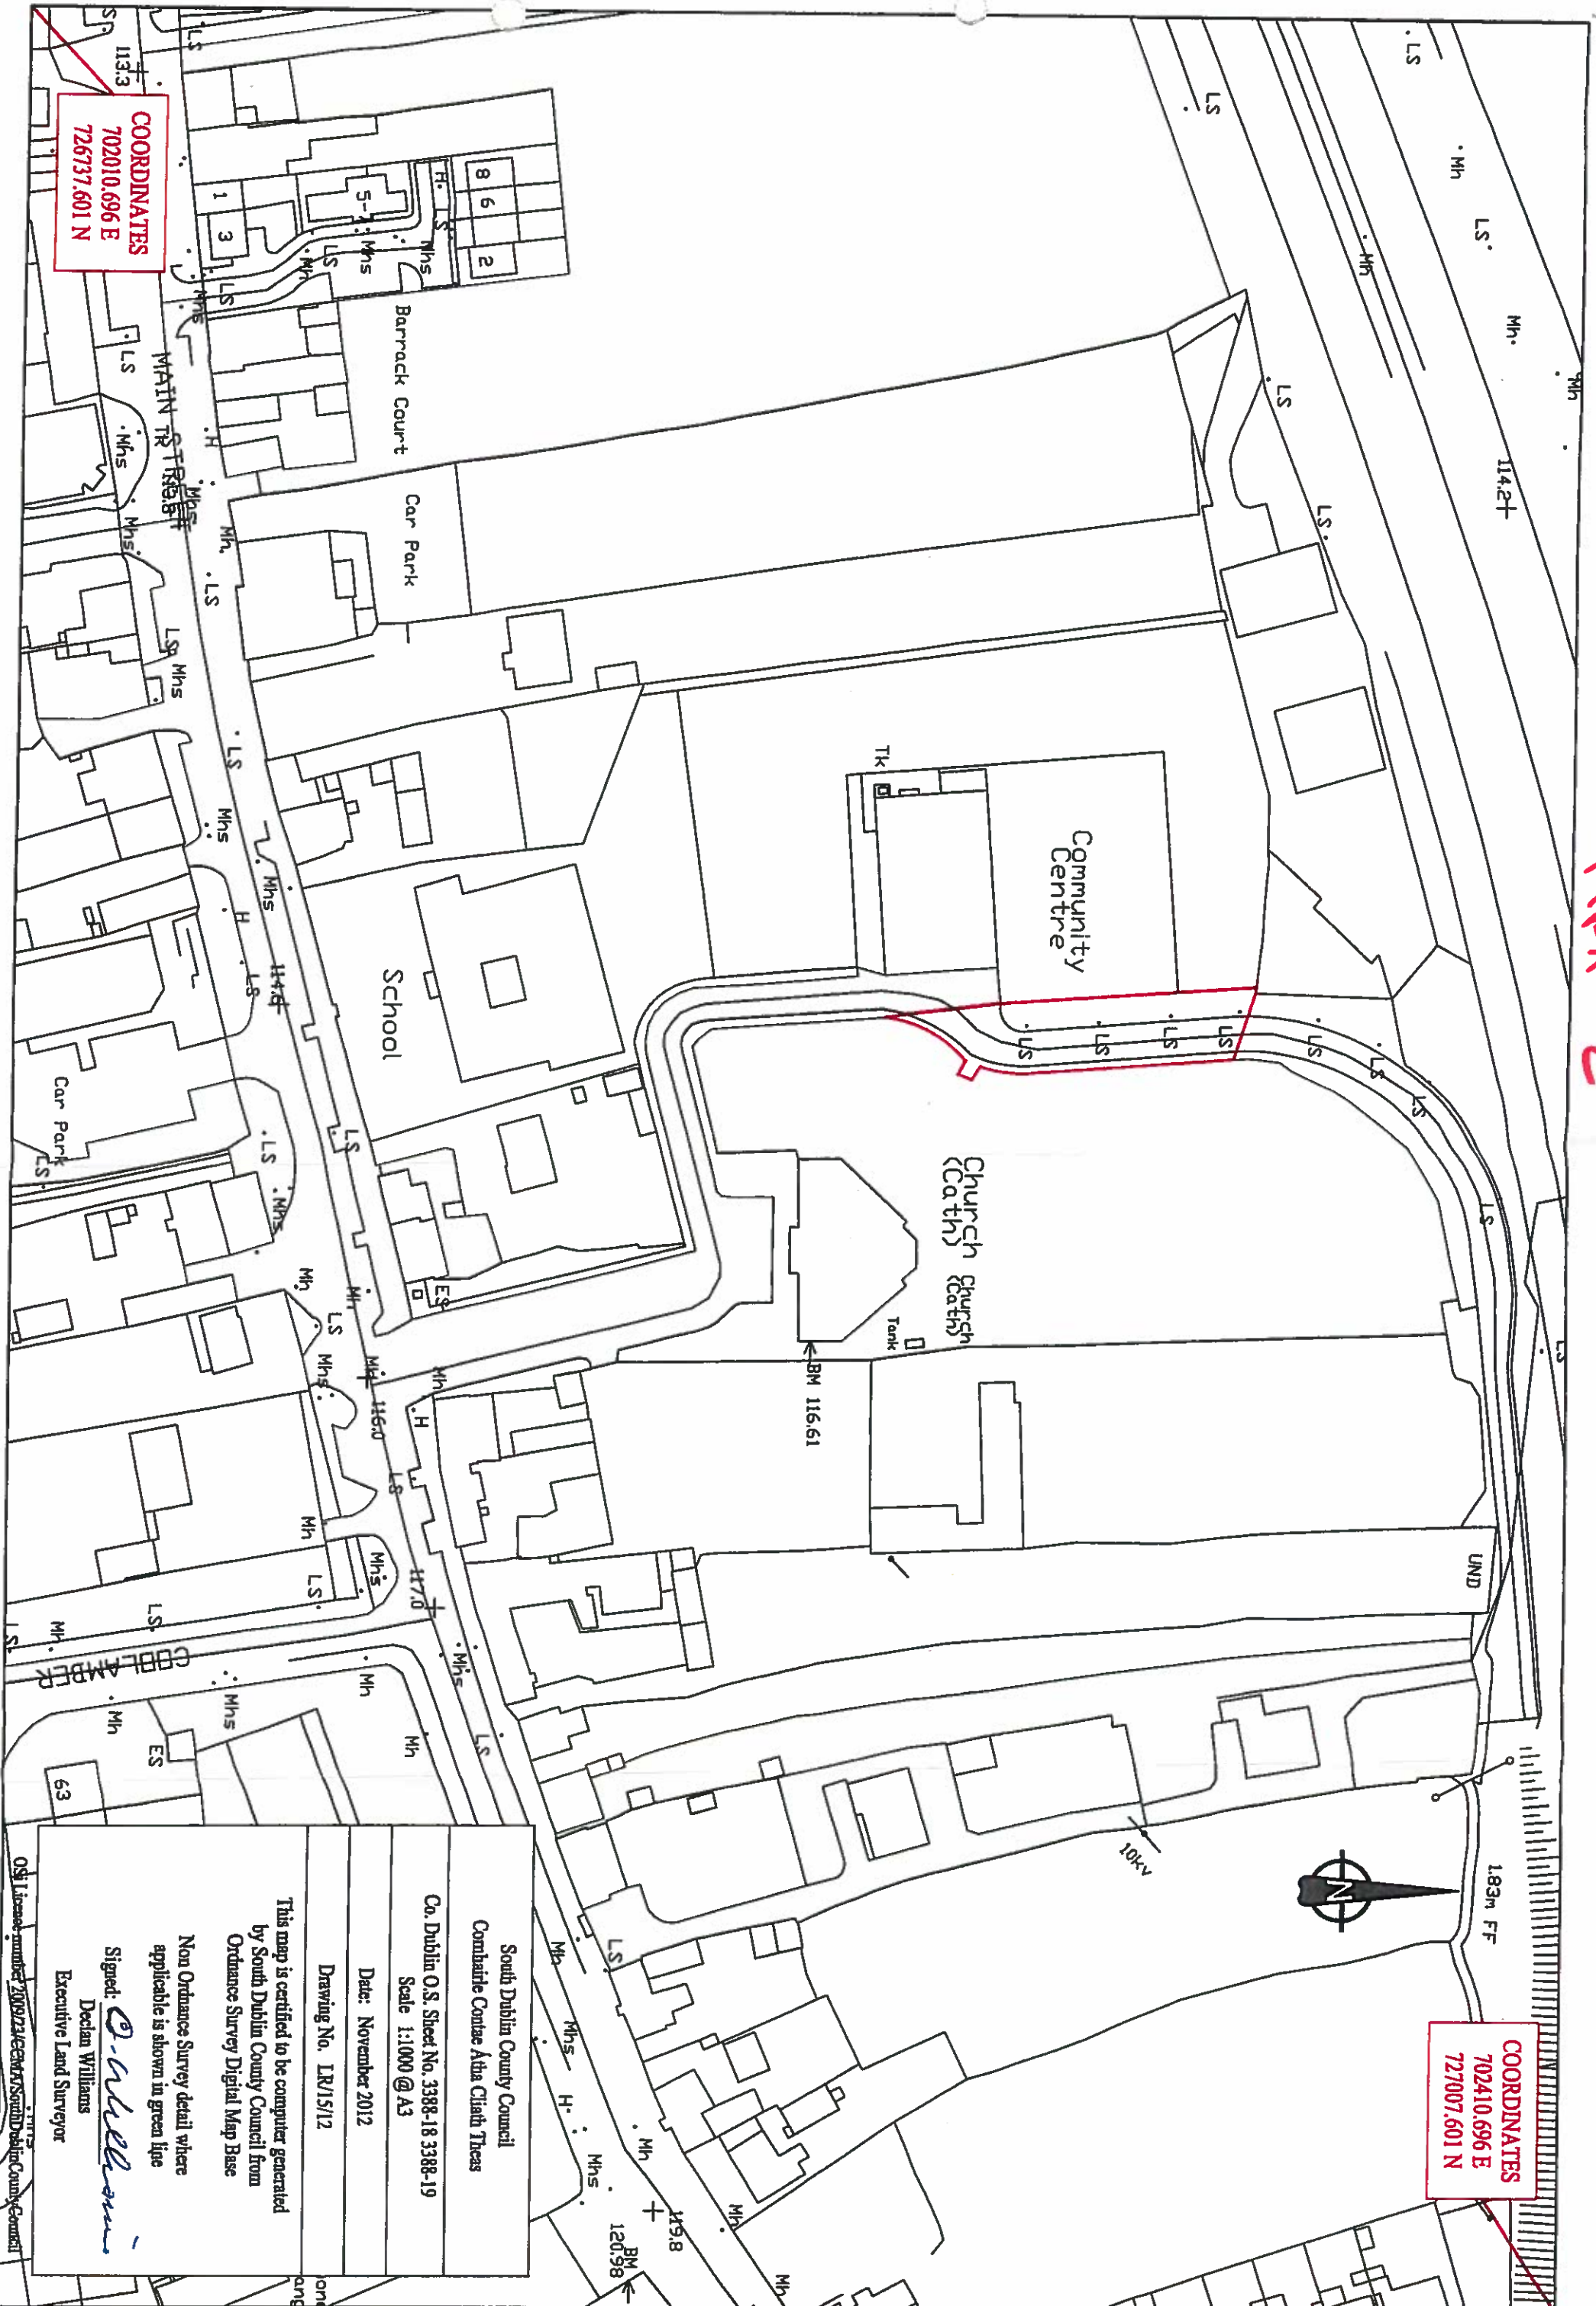

South Dublin County Council Comhairle Contae Átha Cliath Theas	
Co. Dublin O.S. Sheet No. 3388-18 3388-19 Scale 1:1000 @ A3	
Date: November 2012	Drawing No. LR/15/12
This map is certified to be computer generated by South Dublin County Council from Ordnance Survey Digital Map Base	
Non Ordnance Survey detail where applicable is shown in green line	
Signed: <i>D. Williams</i> Declan Williams Executive Land Surveyor	

OS Licence number 2009274620475 South Dublin County Council